



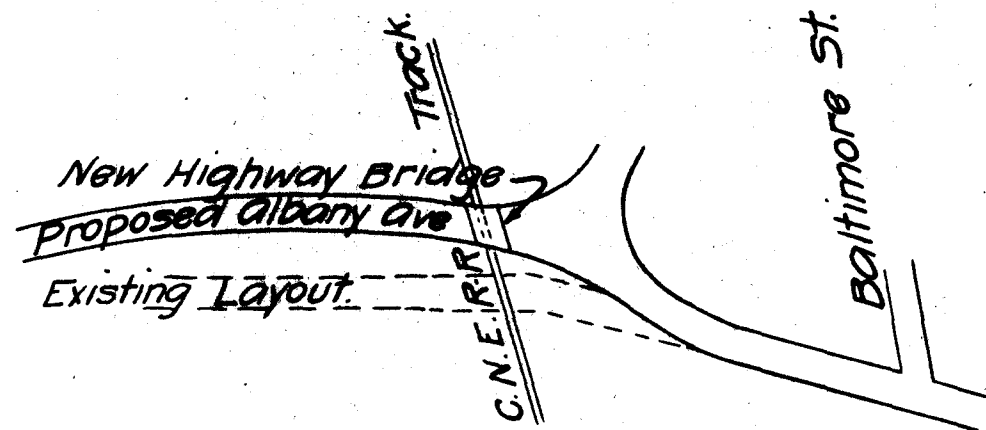

~Plan~

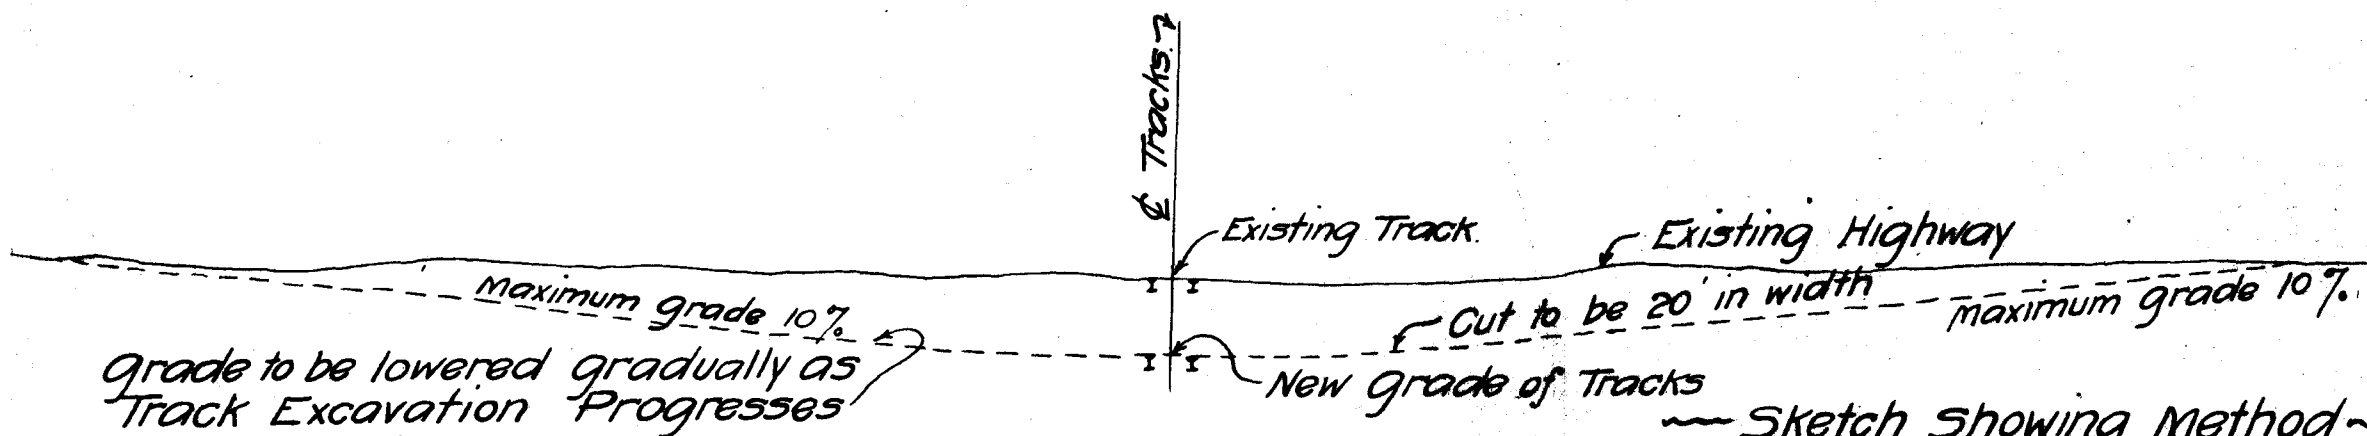

~Profile~

~Sketch showing method~

of
Providing for Traffic
over Existing Highway
When Tracks are Lowered.

Approved June 21 1905
W. T. ...
C.N.E. Ry. Co.

Frederick L. Ford City Engineer.