



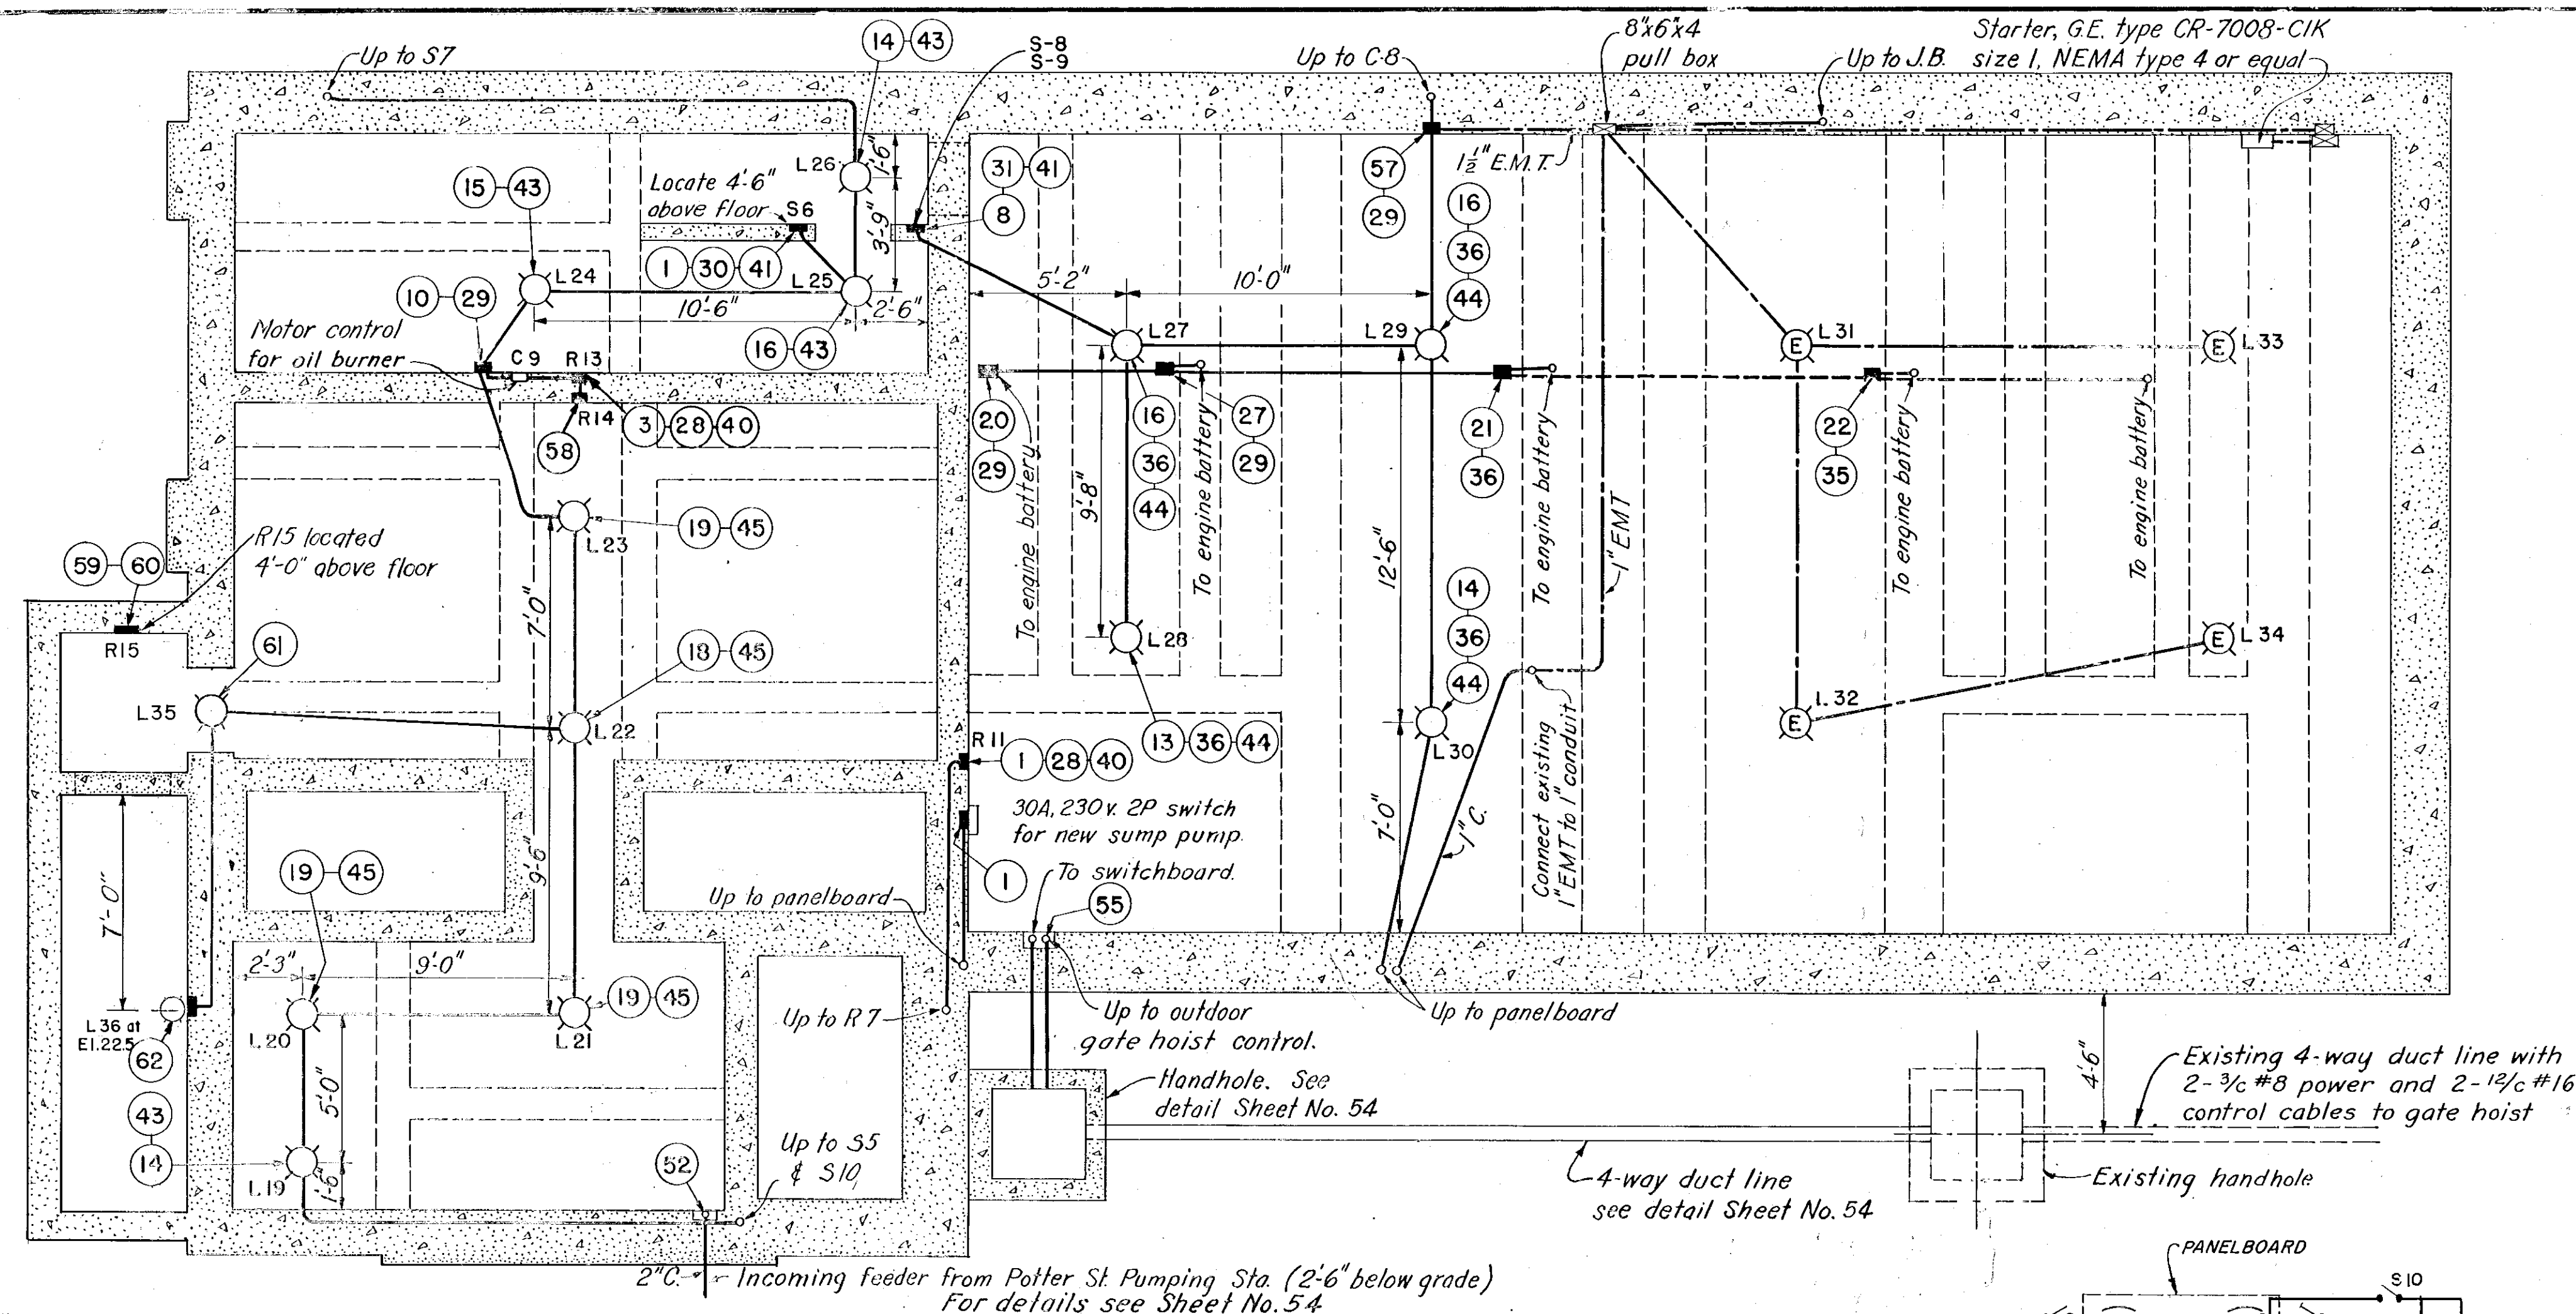

WIRING PLAN OF PUMP ROOM CEILING

SCALE: 1/4" = 1'-0"

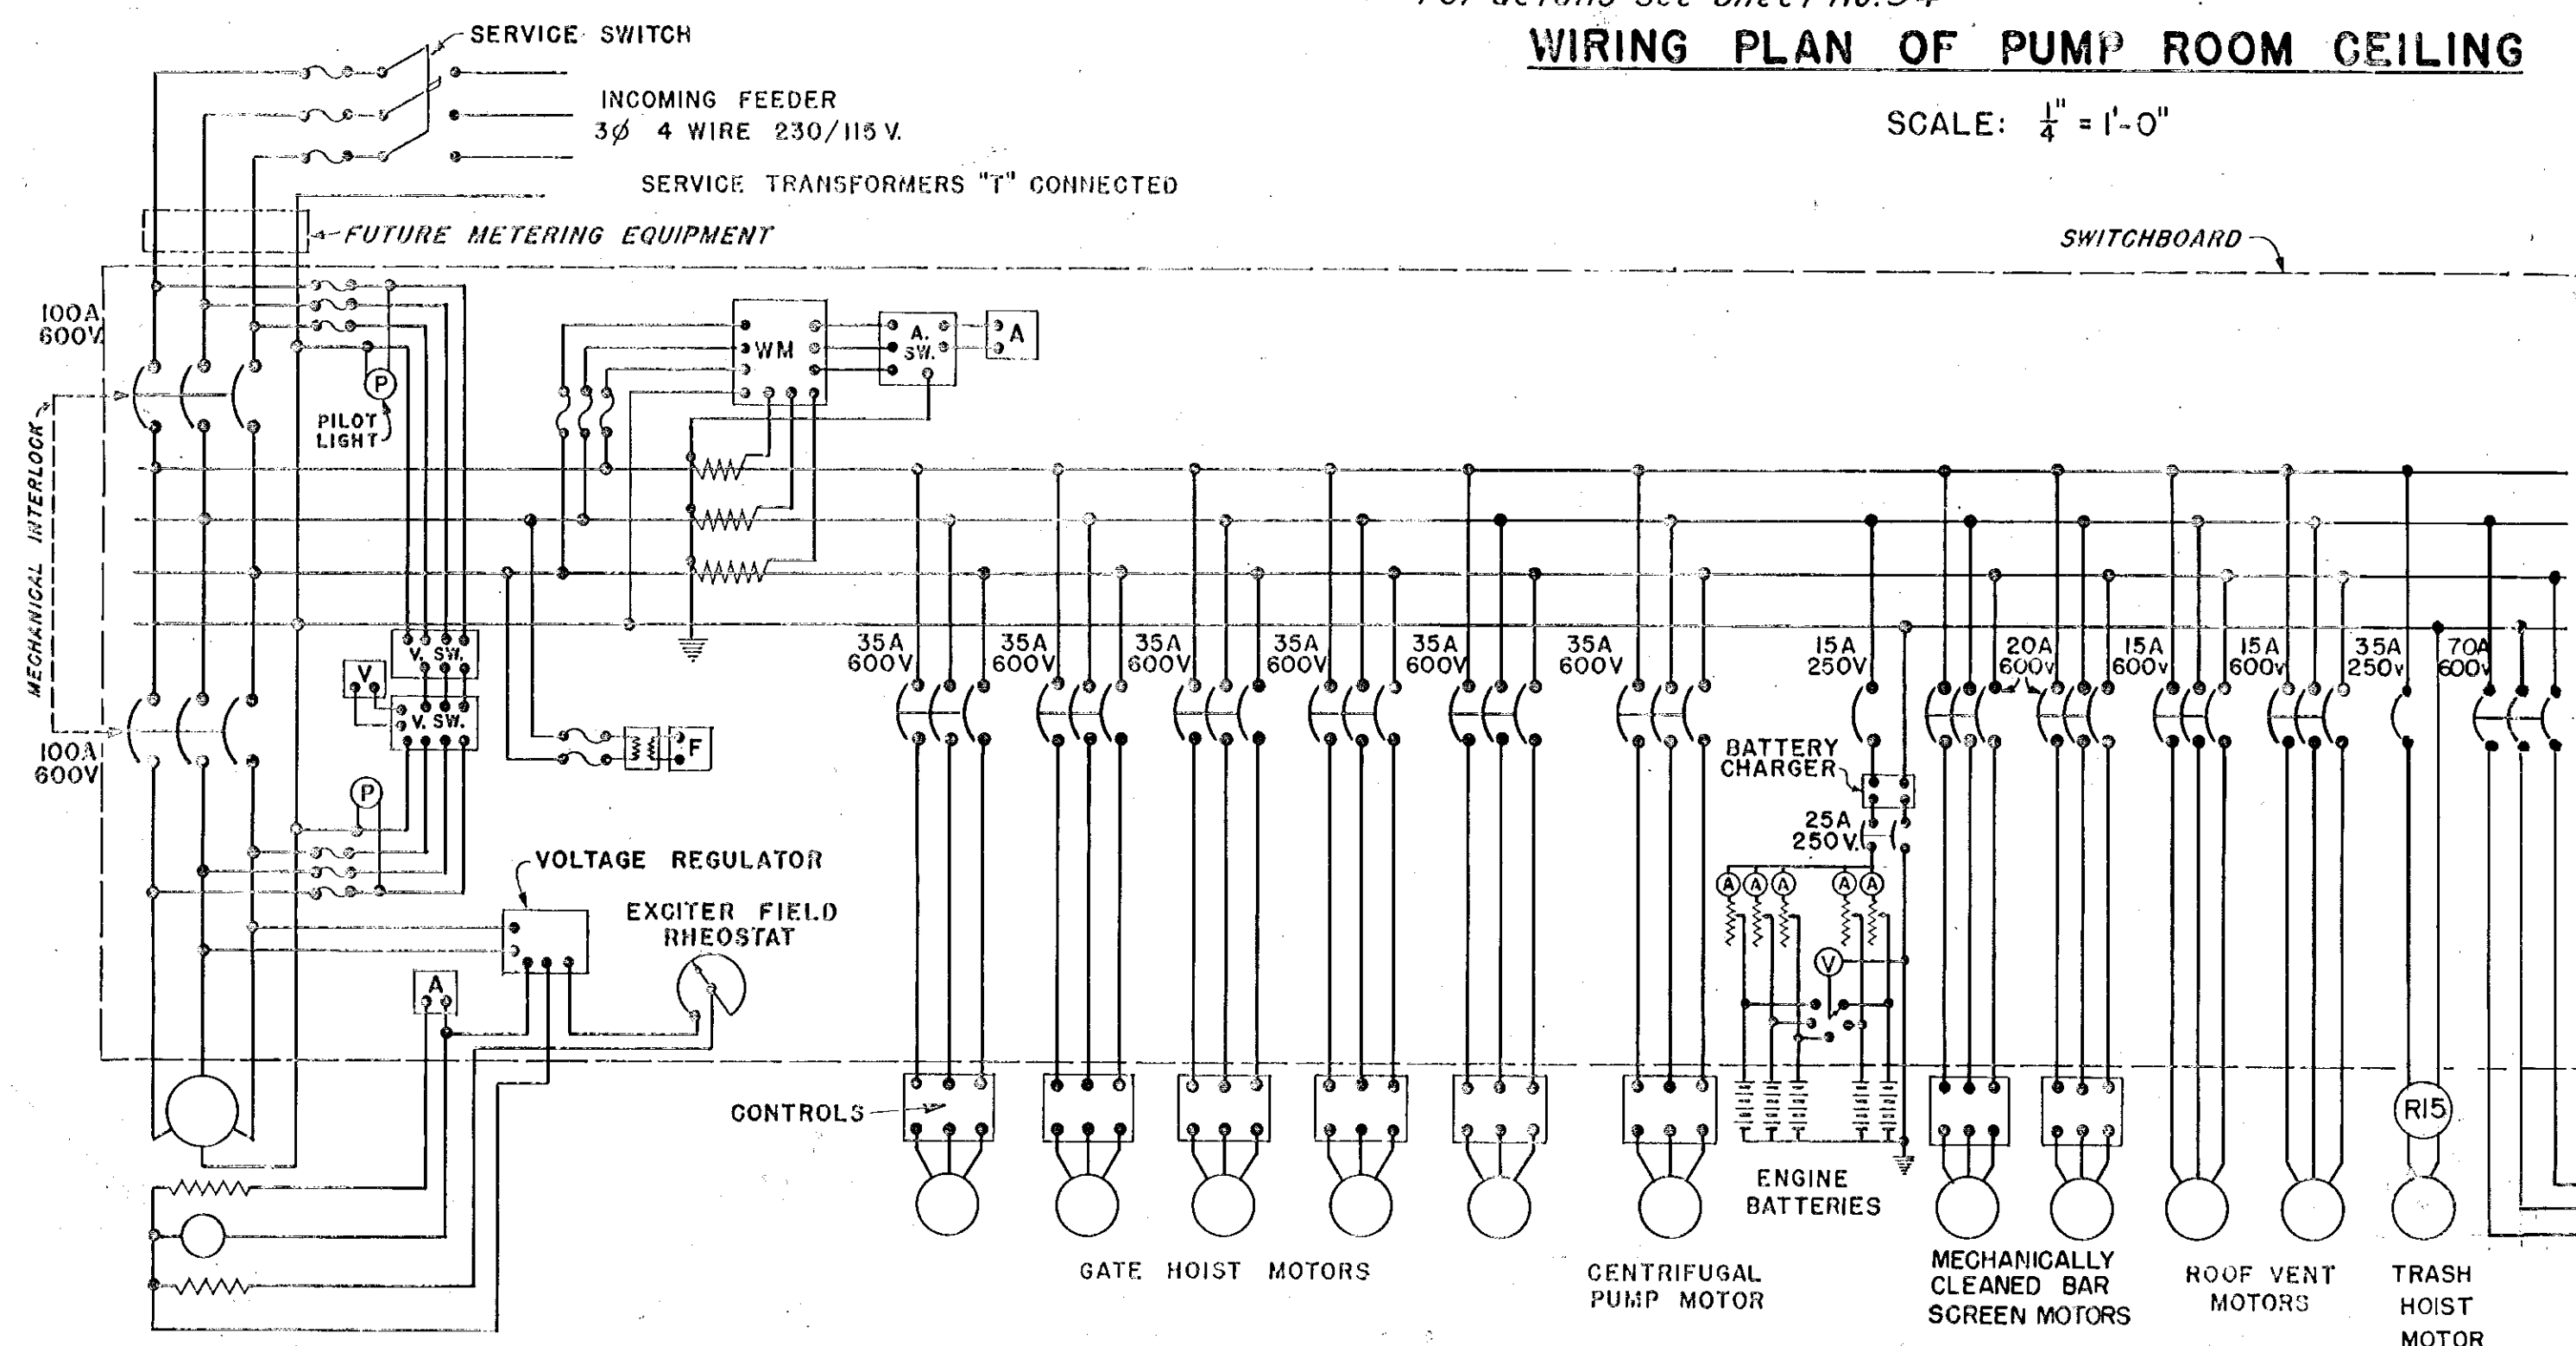

SCHEMATIC WIRING DIAGRAM

