


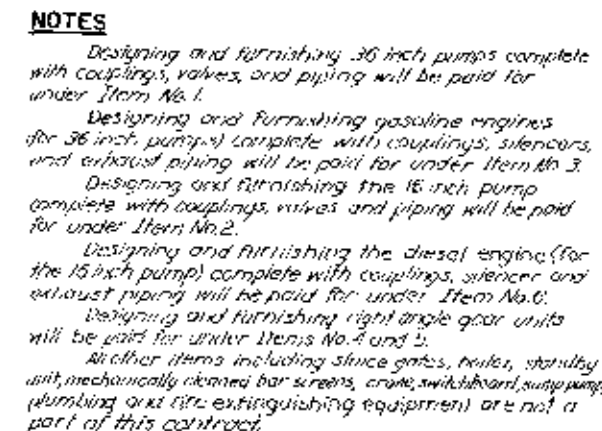

PUMP ROOM PLAN

SCALE $\frac{1}{2}'' = 1' - 0''$

KEY	DATE	REVISION Indicated by Δ	REV. BY	CHK. BY	AP.
-----	------	--------------------------------	---------	---------	-----

CONNECTICUT RIVER FLOOD CONTROL		
KEENEY LANE PUMPING STATION		
HARTFORD, CONNECTICUT		
EQUIPMENT		
GENERAL ARRANGEMENT NO.2		
CONNECTICUT RIVER	SCALE: 1/4" 14' = 1 FT.	CONNECTICUT
IN 4 SHEETS		SHEET NO. 2
U.S. ENGINEER OFFICE, PROVIDENCE, R.I., JUNE 1944		
SUBMITTAL:	APPROVAL RECOMMENDED	APPROVED:
DESIGNED BY: <i>W. H. M.</i>	BY: <i>W. H. M.</i>	BY: <i>W. H. M.</i>
REVIEWED BY: <i>W. H. M.</i>	HEAD ENGINEER	COL. CHIEF OF ENGINEER
HEAD MECHANICAL SECTION	CHIEF ENGINEERING DIV.	DISTRICT ENGINEER
PREPARED BY: <i>W. H. M.</i>	DESIGNED BY: <i>W. H. M.</i>	
MECHANICAL SECTION	TRACED BY: <i>W. H. M.</i>	
	CHECKED BY: <i>W. H. M.</i>	
		FILE NO. CT-4-3227