


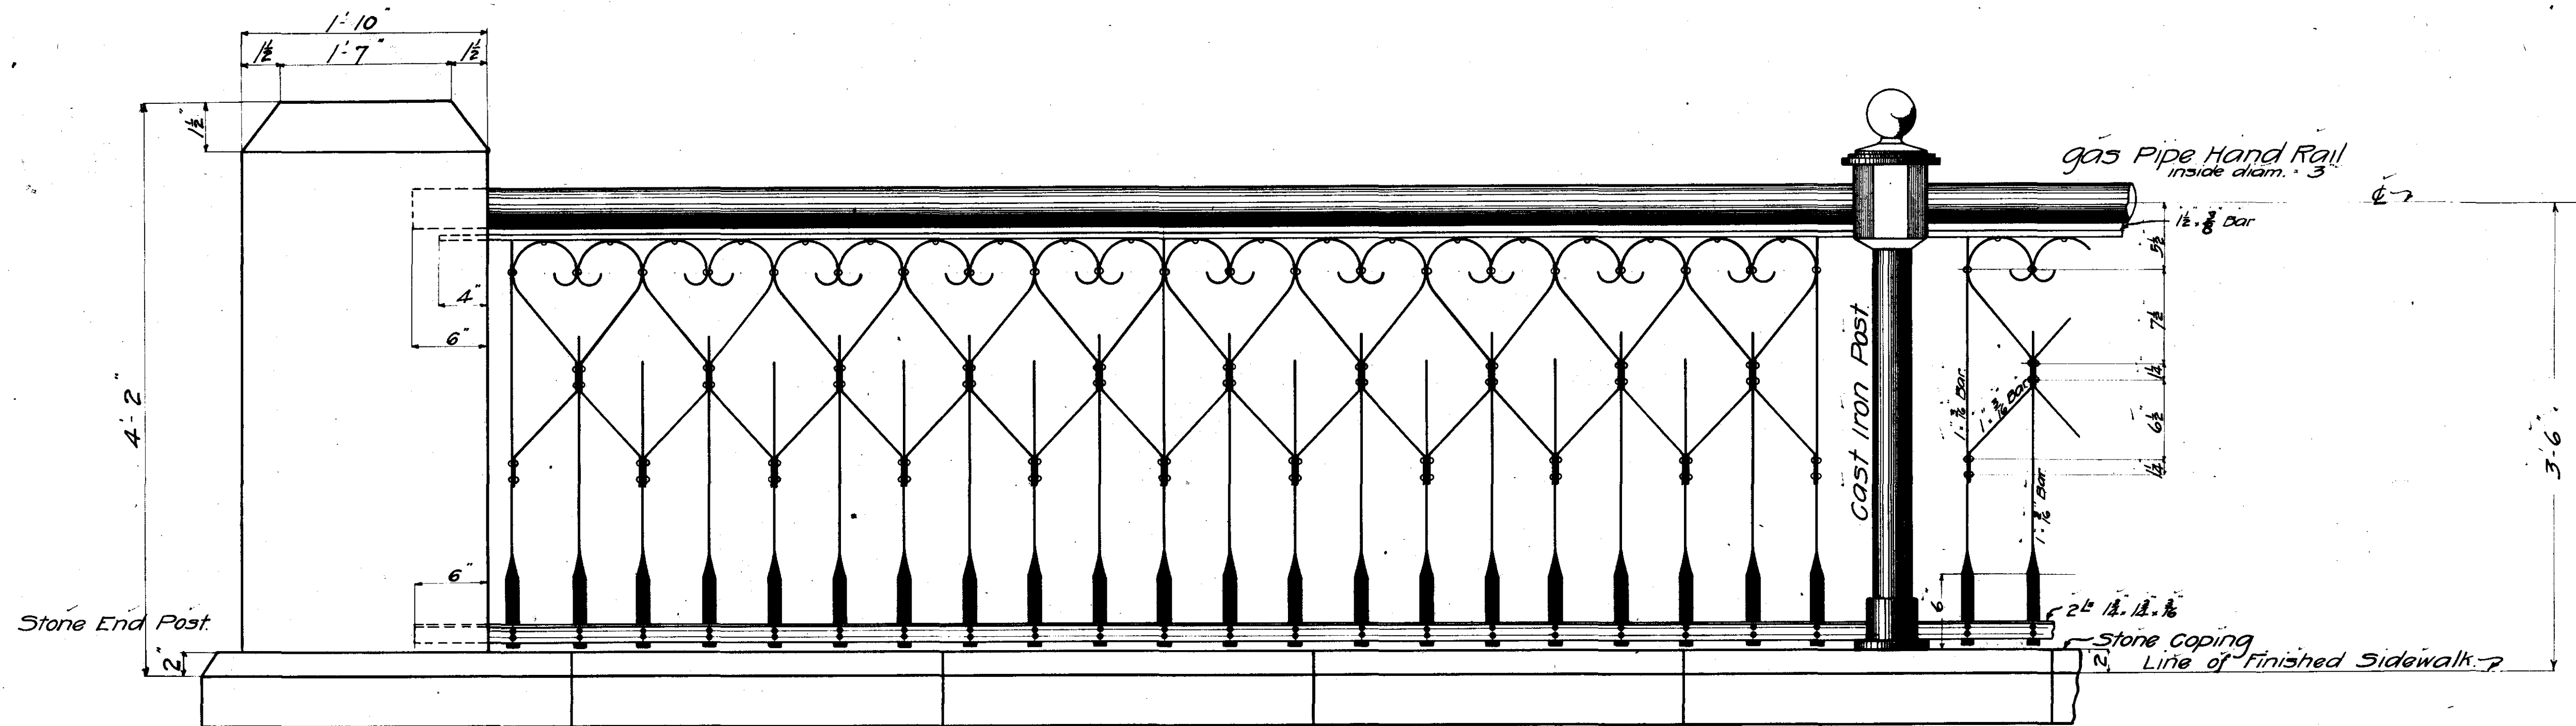

Stone End Posts and Coping
to be furnished and set by
the Masonry Contractor.

~~~~~ Design of Ornamental Iron Railing ~~~~~  
for  
Steel Highway Bridge  
Albany Avenue  
Over Tracks of  
Central New England Railroad Co.

HORIZONTAL SCALE 1/2" = 1 foot.

3/8" Rivets  
See Specifications

2 Lines of Railing  
Distance between End Posts for  
Each Line of Railing 114'-11 1/8"

Make 12 Cast Posts for Each Line of Railing  
6 Posts in Each Line to be connected to Sidewalk  
Brackets as shown on general Plan of super-structure  
and to be designed so as to permit proper adjustment  
of the Railing. All Posts bearing on the Coping to be  
anchored with 1/2" Lag Screws.

Contractor for the Railing shall arrange details so as  
to provide for Expansion and Contraction.

Fredrick L. Ford City Engineer Hartford Conn.

Approved June 21 1905.  
W. B. Chapin Chief Engr.  
C. N. E. Ry. Co.

Drawer 34.  
Sh. 48.

Made by P.S. 1/16 1905.  
Checked by P.S. 7/11/05.