



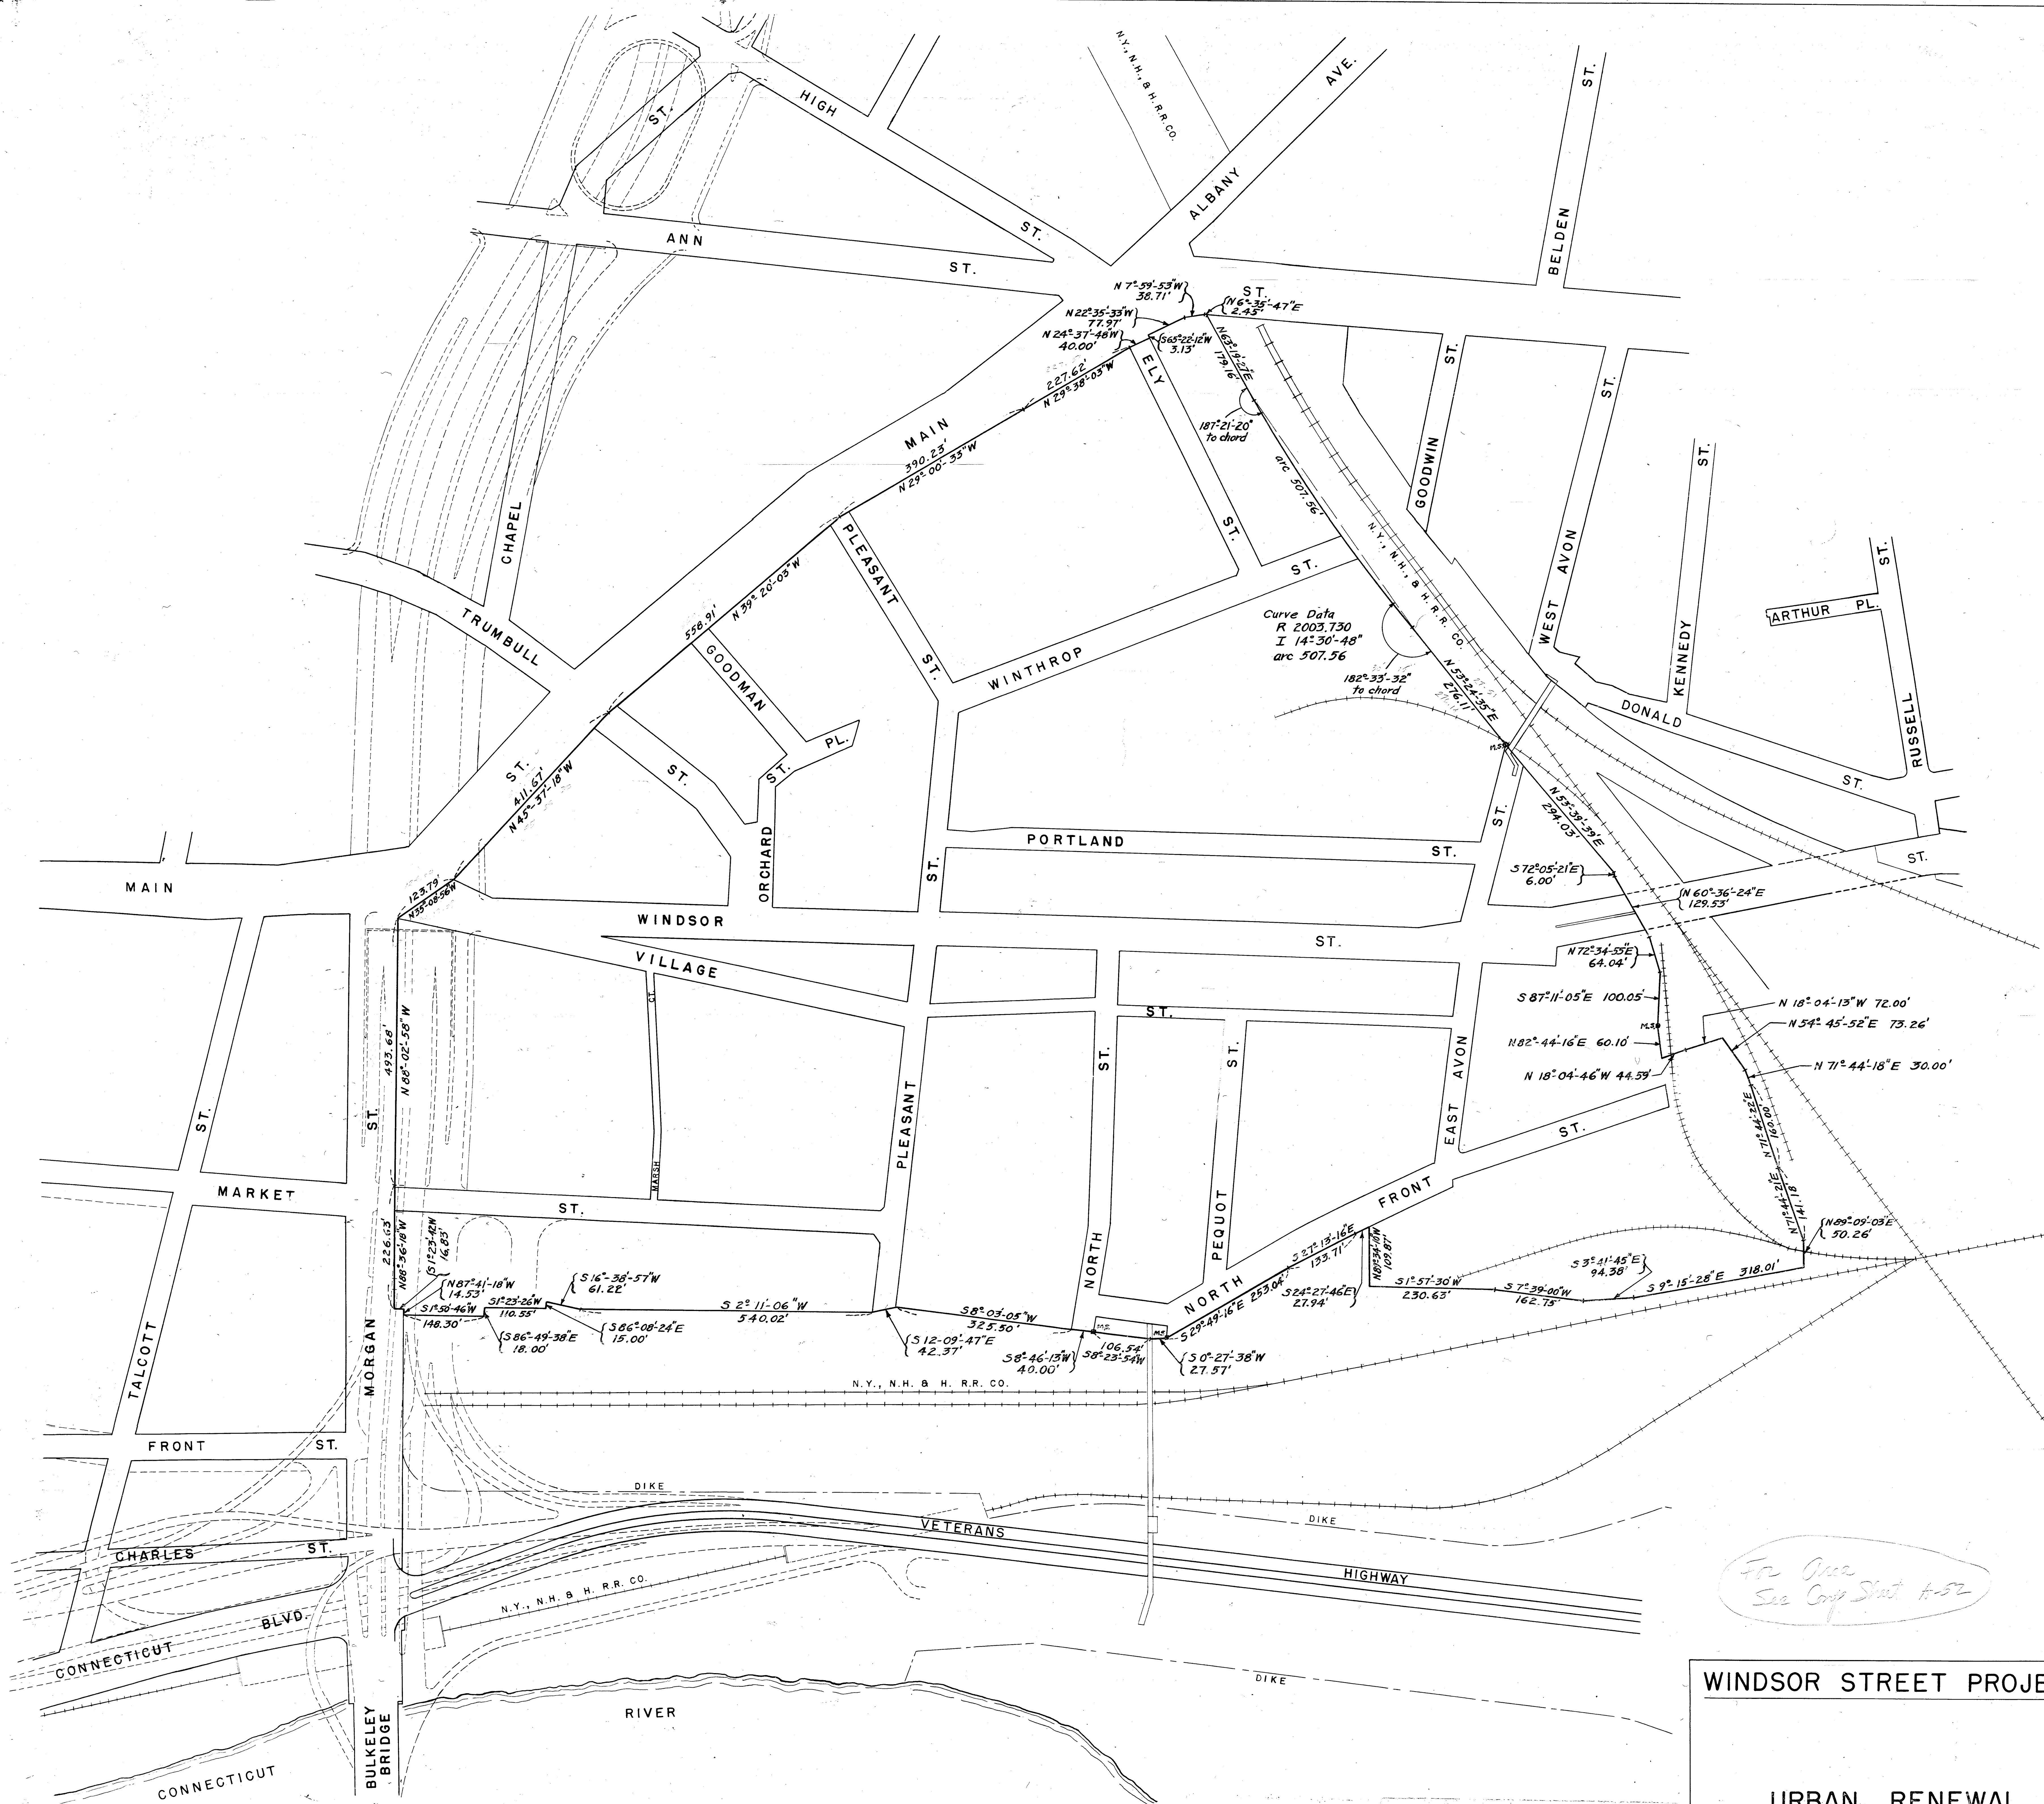


Revisions:
 9-1-61 Bearings and distances along R.R. at Pleasant St.
 S 2° 11' 06\"/>

CITY OF HARTFORD, CONNECTICUT DEPARTMENT OF ENGINEERING			
URBAN RENEWAL AREA BOUNDARY DESCRIPTION MAP - WINDSOR STREET PROJECT			
DESIGNED BY R.L.L.	CHECKED BY J.L.L.	DATE MAY 31, 1960	PROJECT NO. 09622

WINDSOR STREET PROJECT AREA

URBAN RENEWAL AREA BOUNDARY DESCRIPTION MAP

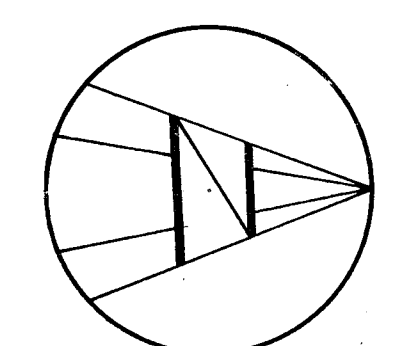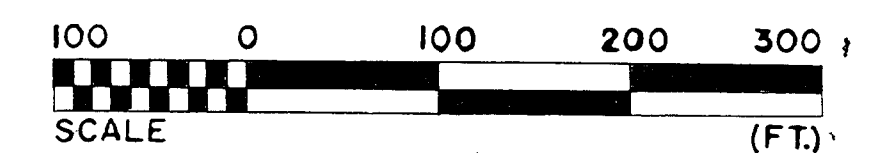

HARTFORD REDEVELOPMENT AGENCY

HARTFORD, CONNECTICUT
 May 1960
 Map No. 12