


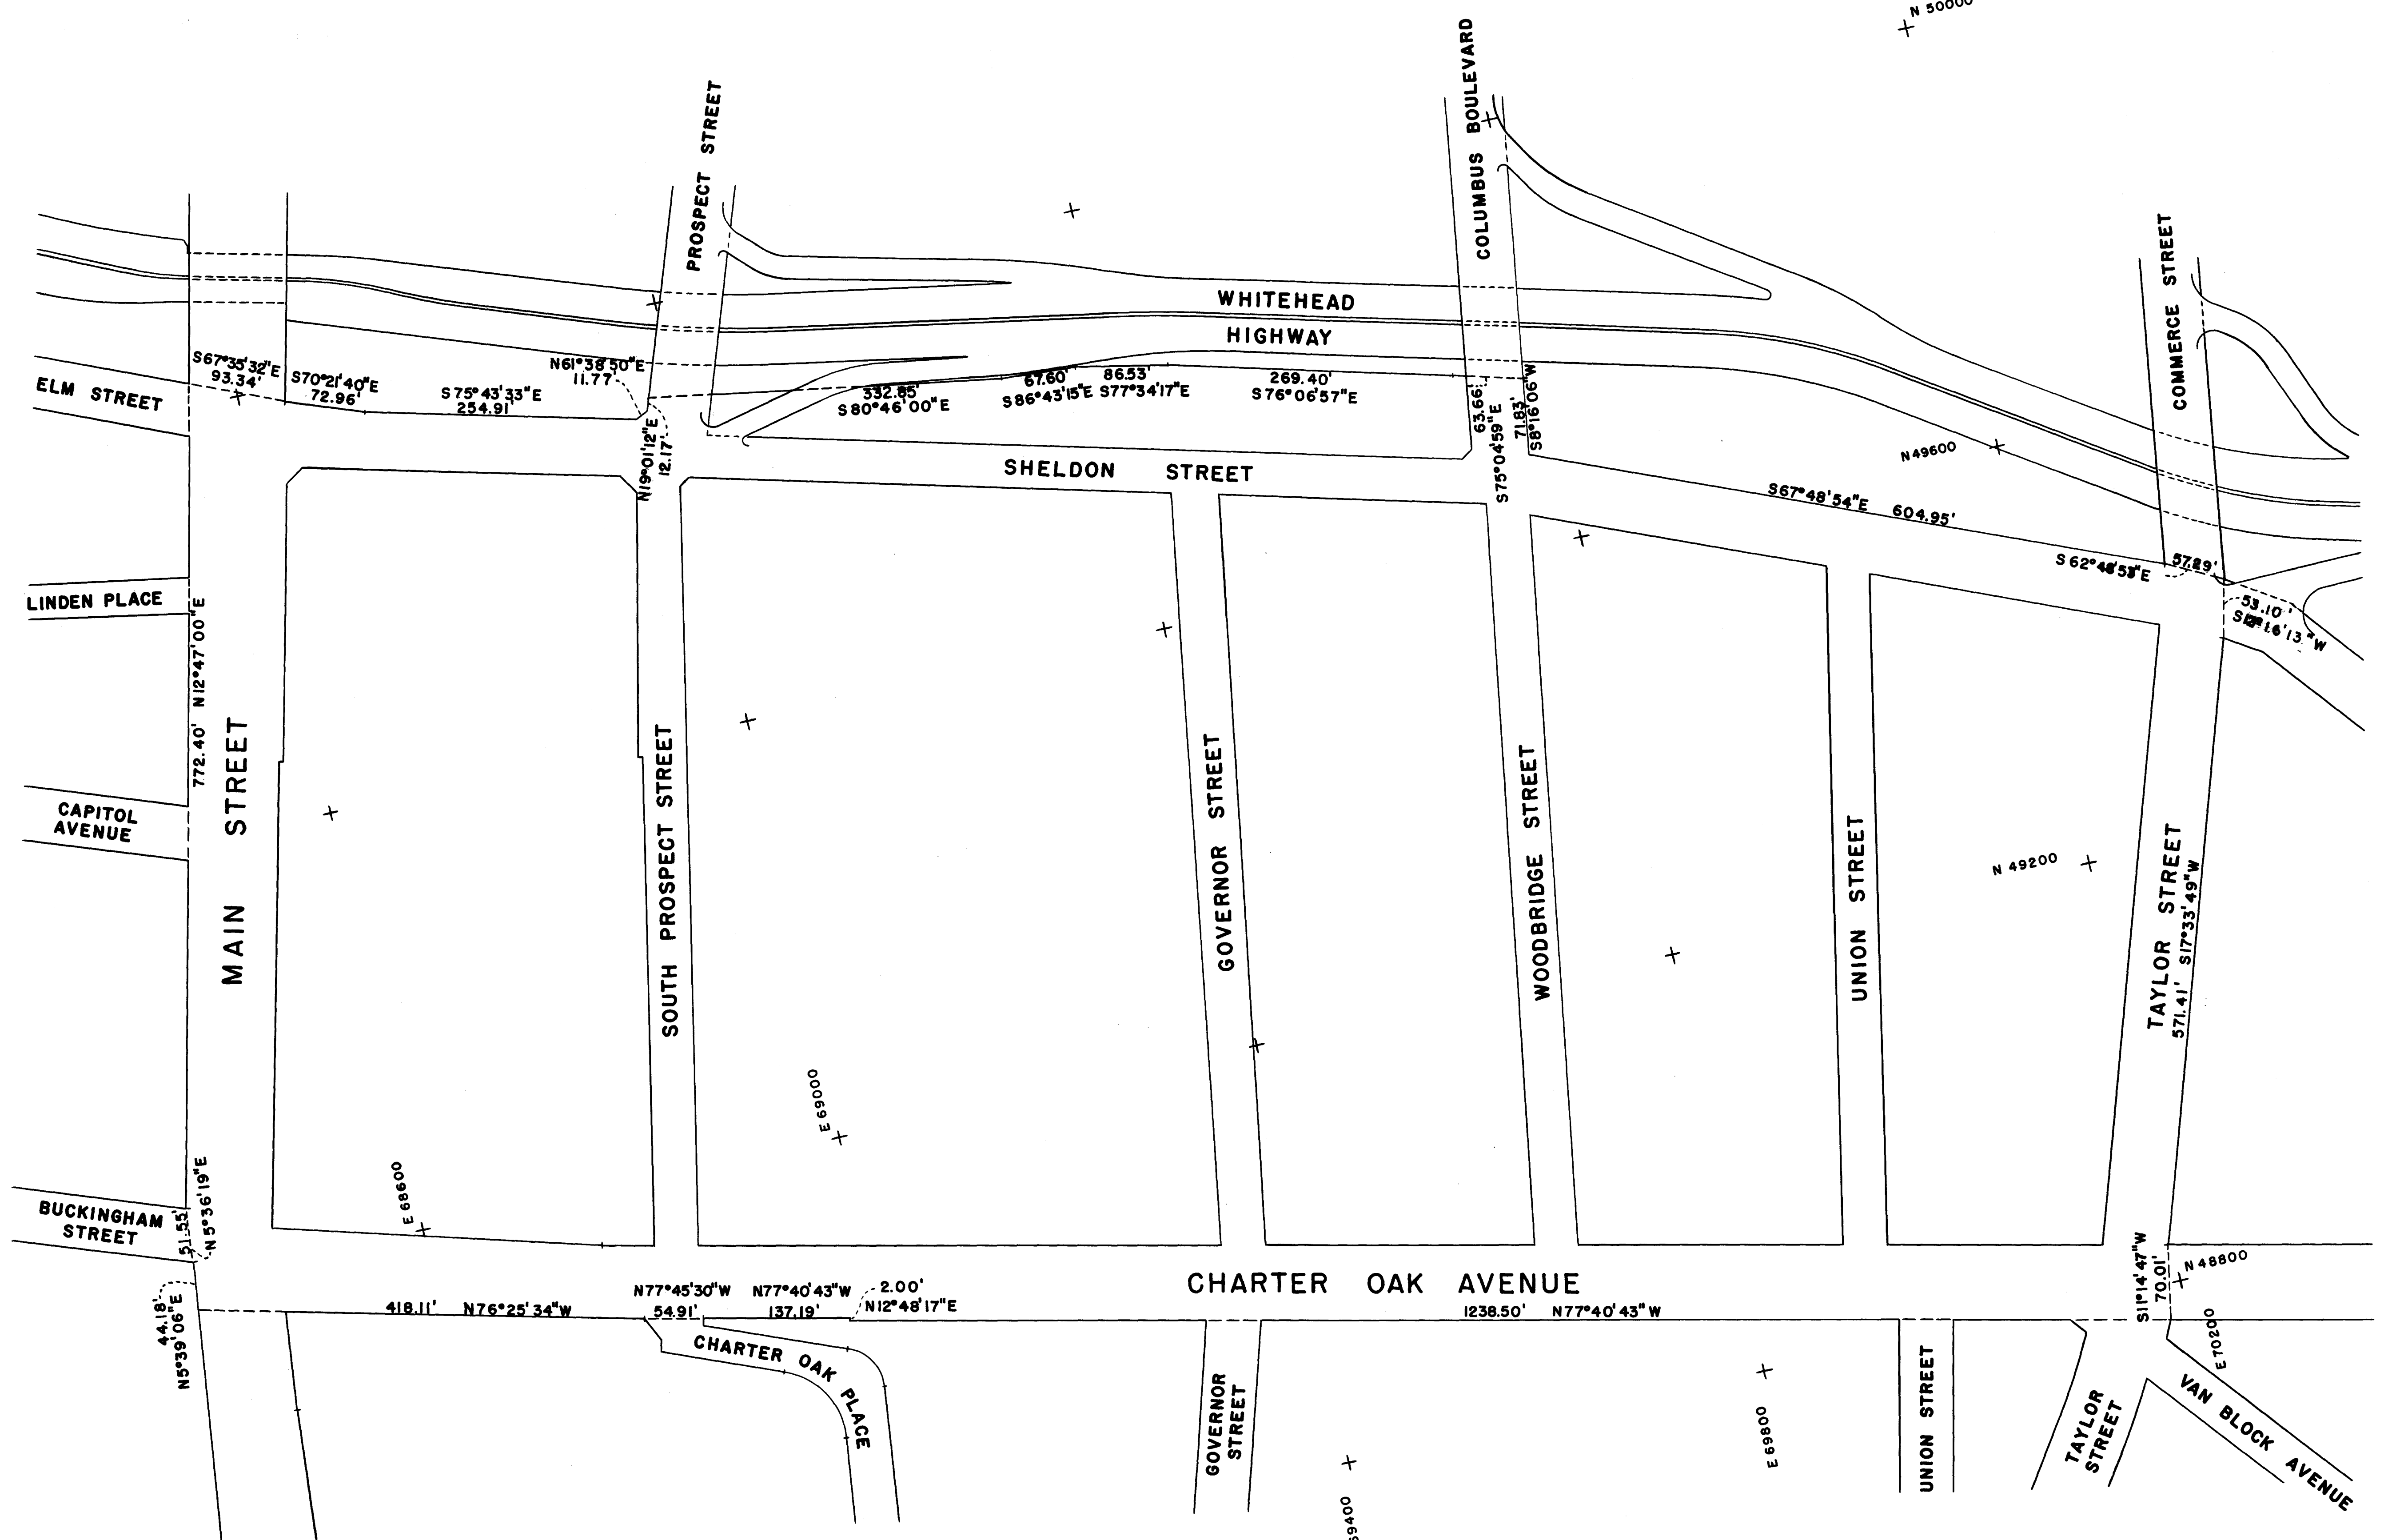

TOTAL PROJECT AREA
35.94 Acres


SHELDON-CHARTER OAK PROJECT: SECTION A

HARTFORD REDEVELOPMENT AGENCY



HARTFORD, CONNECTICUT

MAP NO.

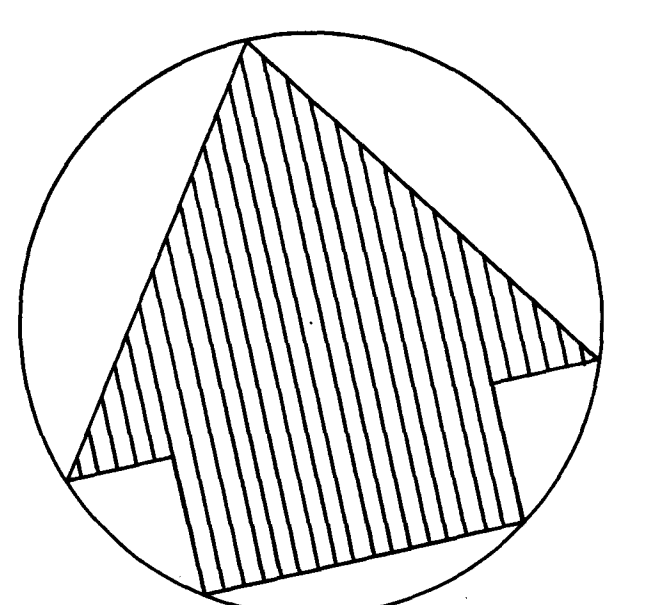

CITY OF HARTFORD, CONNECTICUT DEPARTMENT OF ENGINEERING			
SHELDON-CHARTER OAK PROJECT: SECTION A BOUNDARY DESCRIPTION MAP			
DESIGNED BY <i>[Signature]</i>	RECOMMENDED BY <i>[Signature]</i>	APPROVED BY <i>[Signature]</i>	
DRAWN BY <i>[Signature]</i>	CITY ENGINEER	CITY ENGINEER	
DATE OCTOBER 1963	DAYBOOK NO. 09795		