


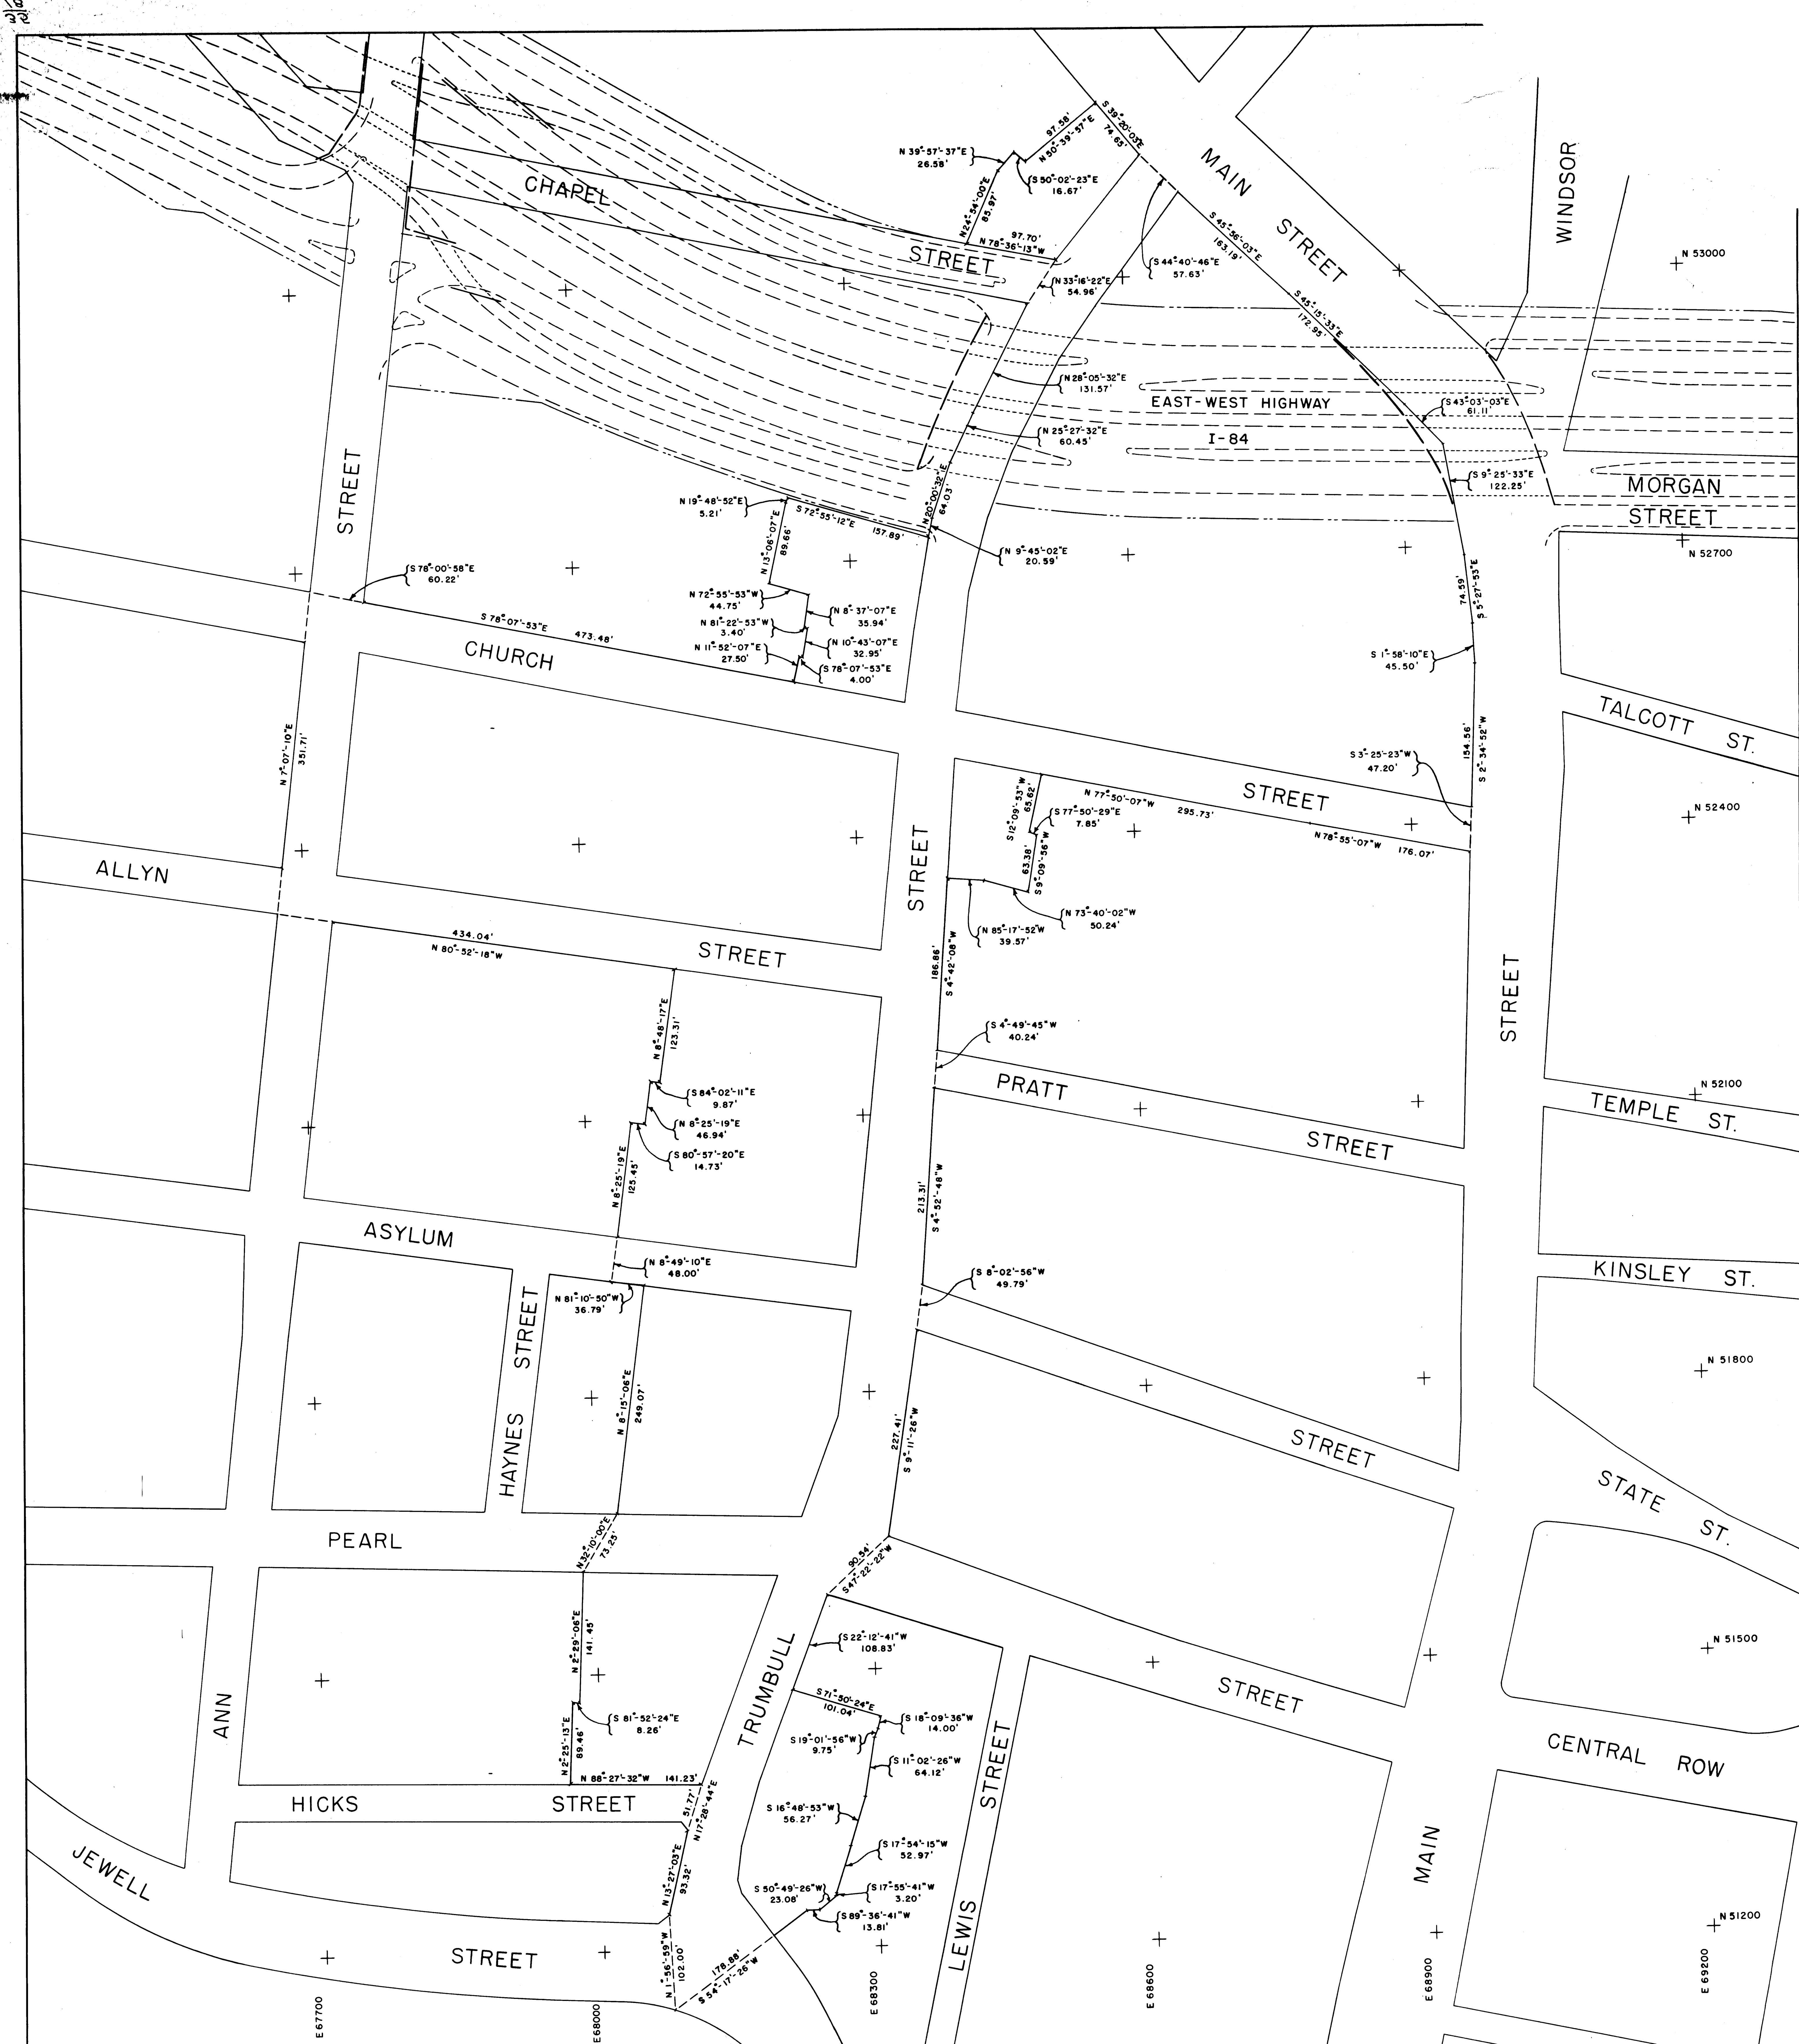


TRUMBULL STREET PROJECT

HARTFORD REDEVELOPMENT AGENCY



HARTFORD, CONNECTICUT

MAP NO. 0

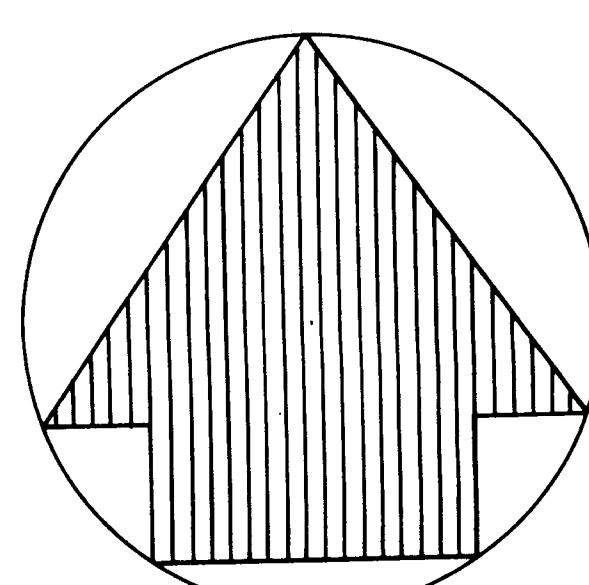

CITY OF HARTFORD, CONNECTICUT DEPARTMENT OF ENGINEERING			
TRUMBULL STREET PROJECT			
BOUNDARY DESCRIPTION MAP			
SUBMITTED BY DIVISION ENGINEER DESIGN	RECOMMENDED BY CITY ENGINEER DRAWN	APPROVED BY CITY ENGINEER DATE	DAYBOOK NO. 00796
TRADED R.L.L. CHECK J.L.L.			DATE OCTOBER 1963