


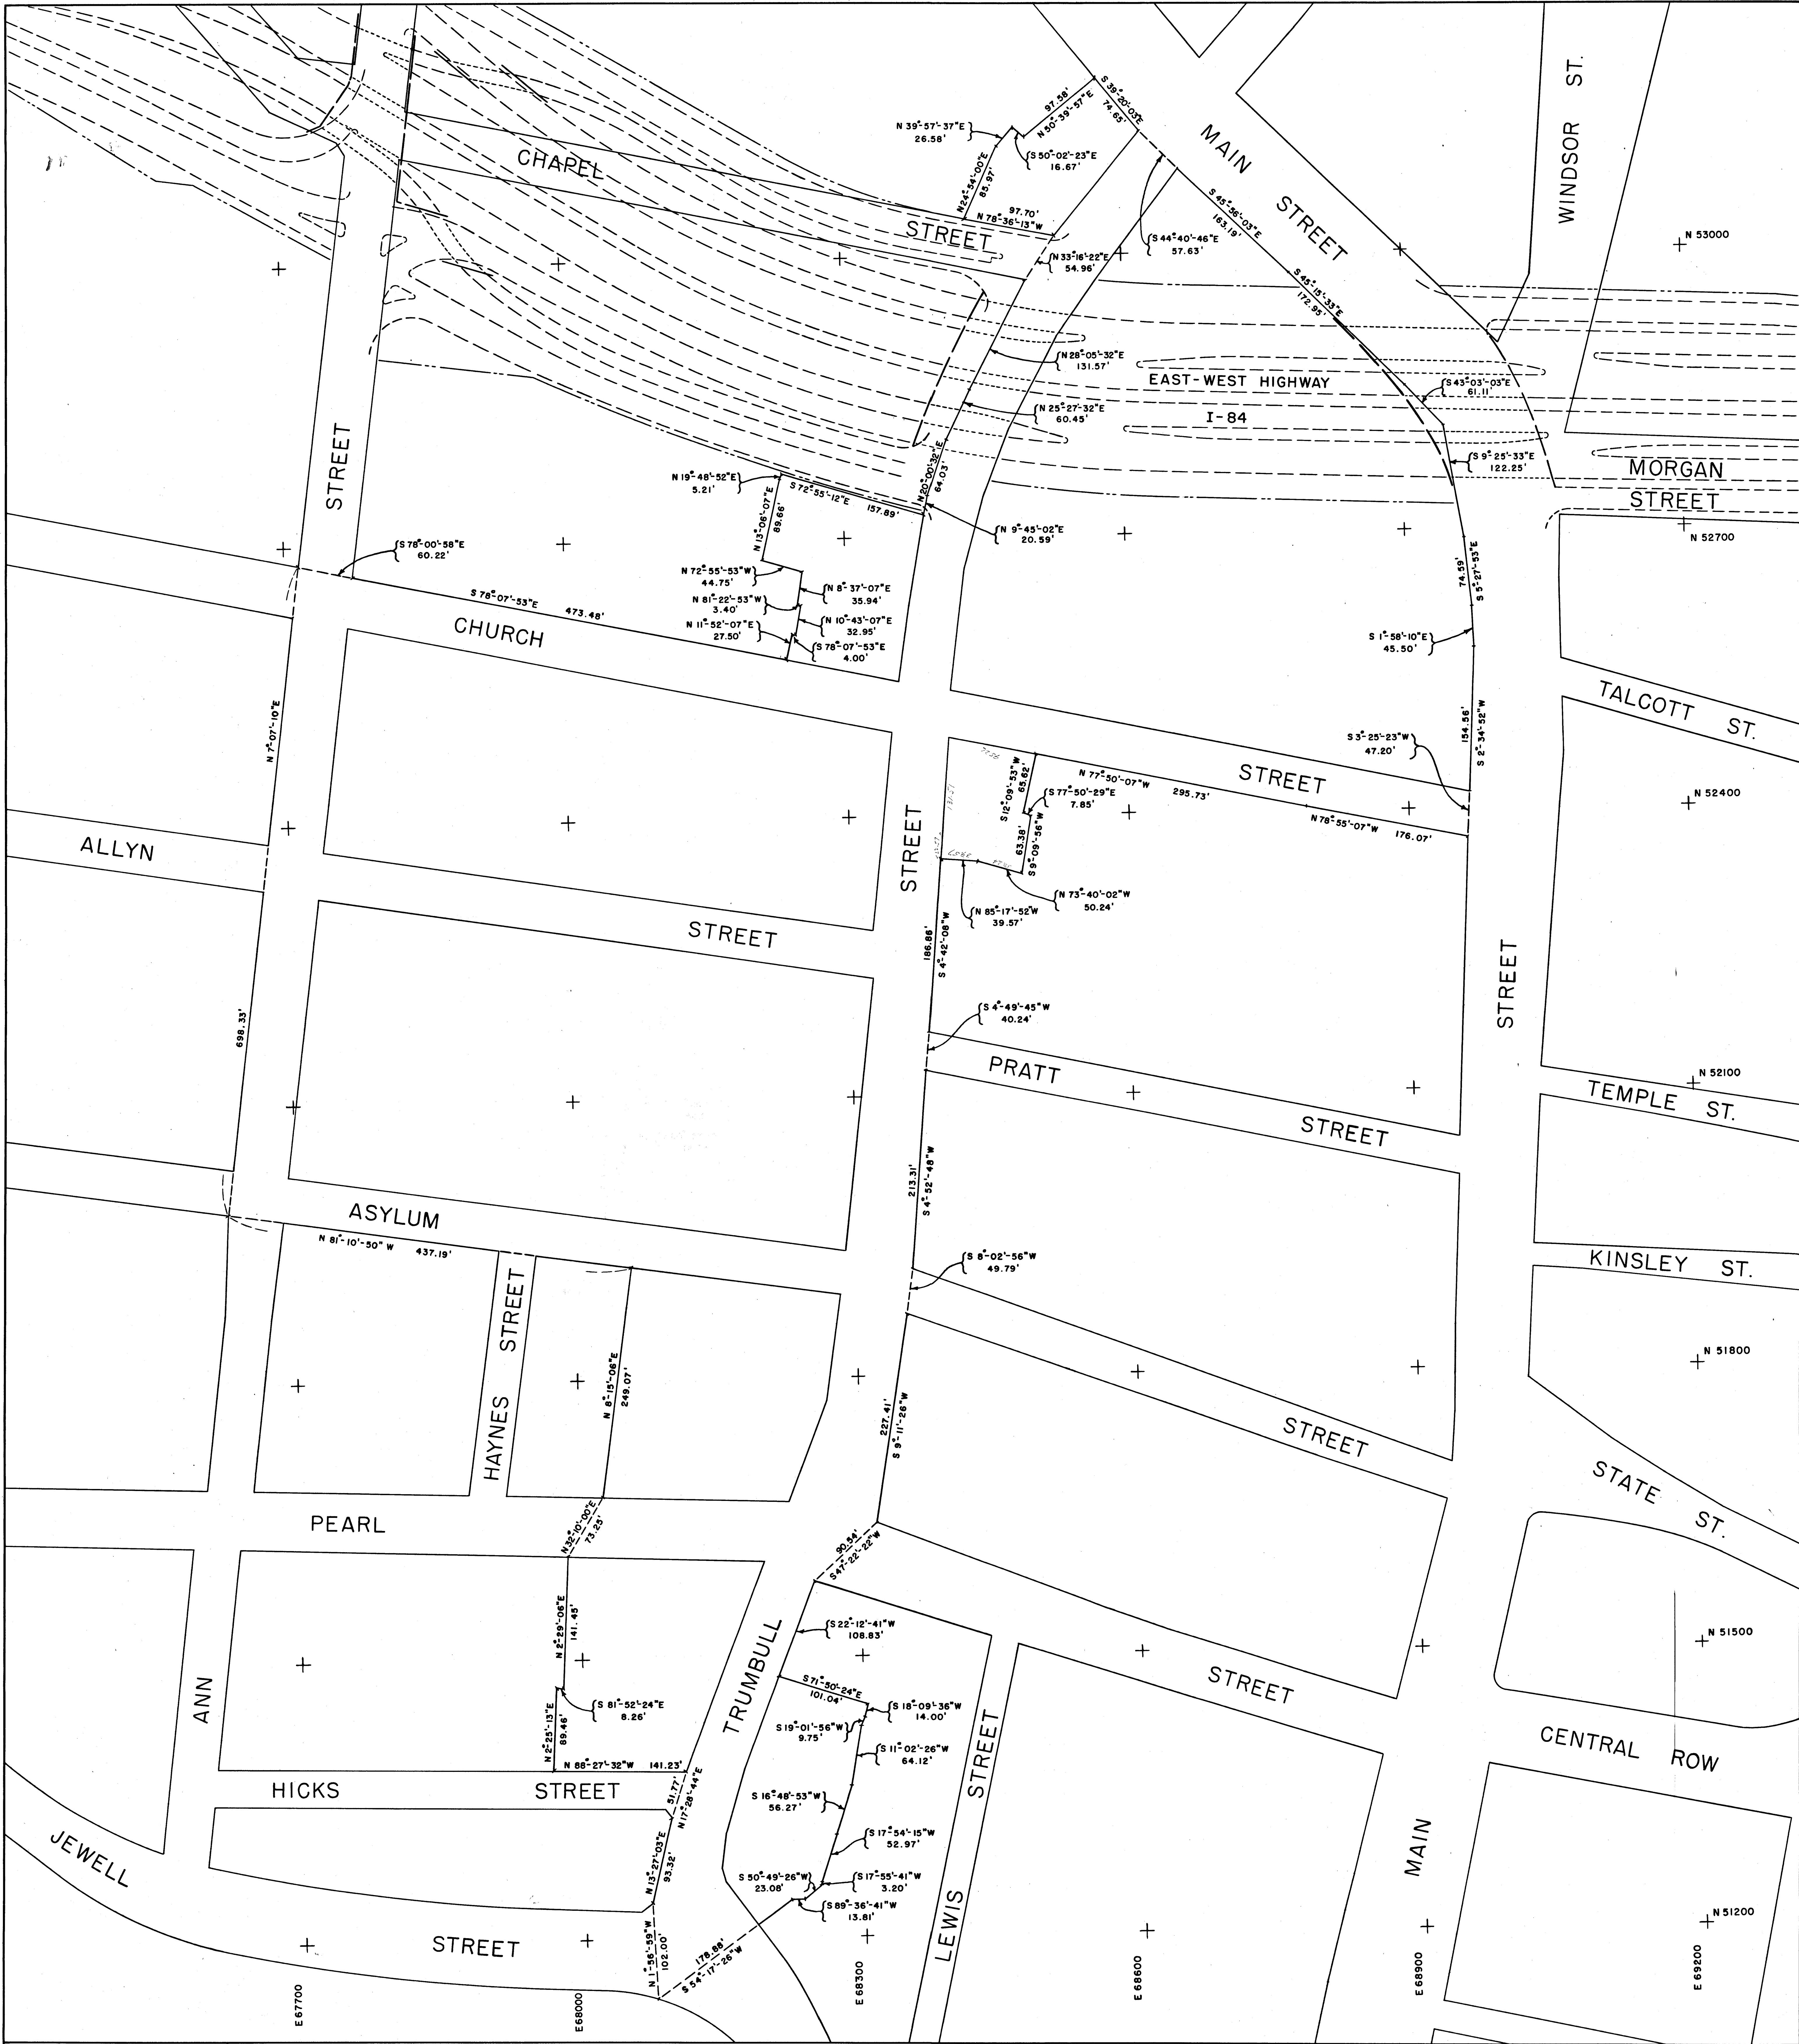

TRUMBULL STREET PROJECT

HARTFORD


REDEVELOPMENT

AGENCY

480 420 360 300 240 180 120 60 0 100 200 300 400 500 1000

HARTFORD, CONNECTICUT

MAP NO.

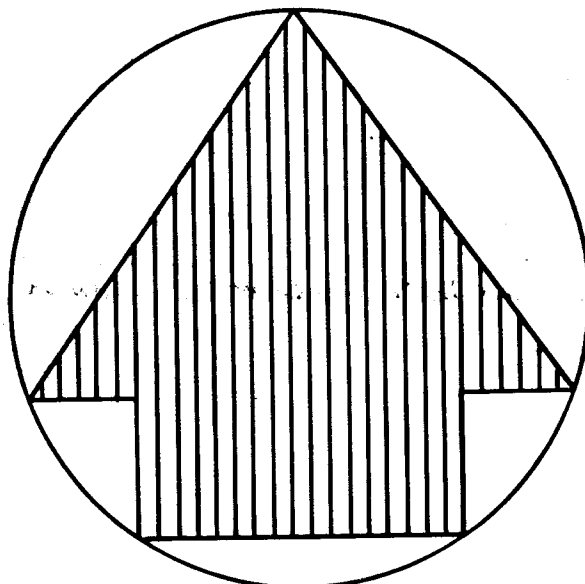

CITY OF HARTFORD, CONNECTICUT DEPARTMENT OF ENGINEERING		
TRUMBULL STREET PROJECT		
BOUNDARY DESCRIPTION MAP		
SUBMITTER <i>John J. ...</i>	RECOMMENDED <i>George E. ...</i>	APPROVED <i>Patricia K. ...</i>
DIVISION ENGINEER	ASST. CITY ENGINEER	CITY ENGINEER
DESIGN	DRAWN R.L.L.	DAYBOOK NO. 09796 A
TRACED R.L.L.	CHECK R.L.L.	DATE MARCH 1965