


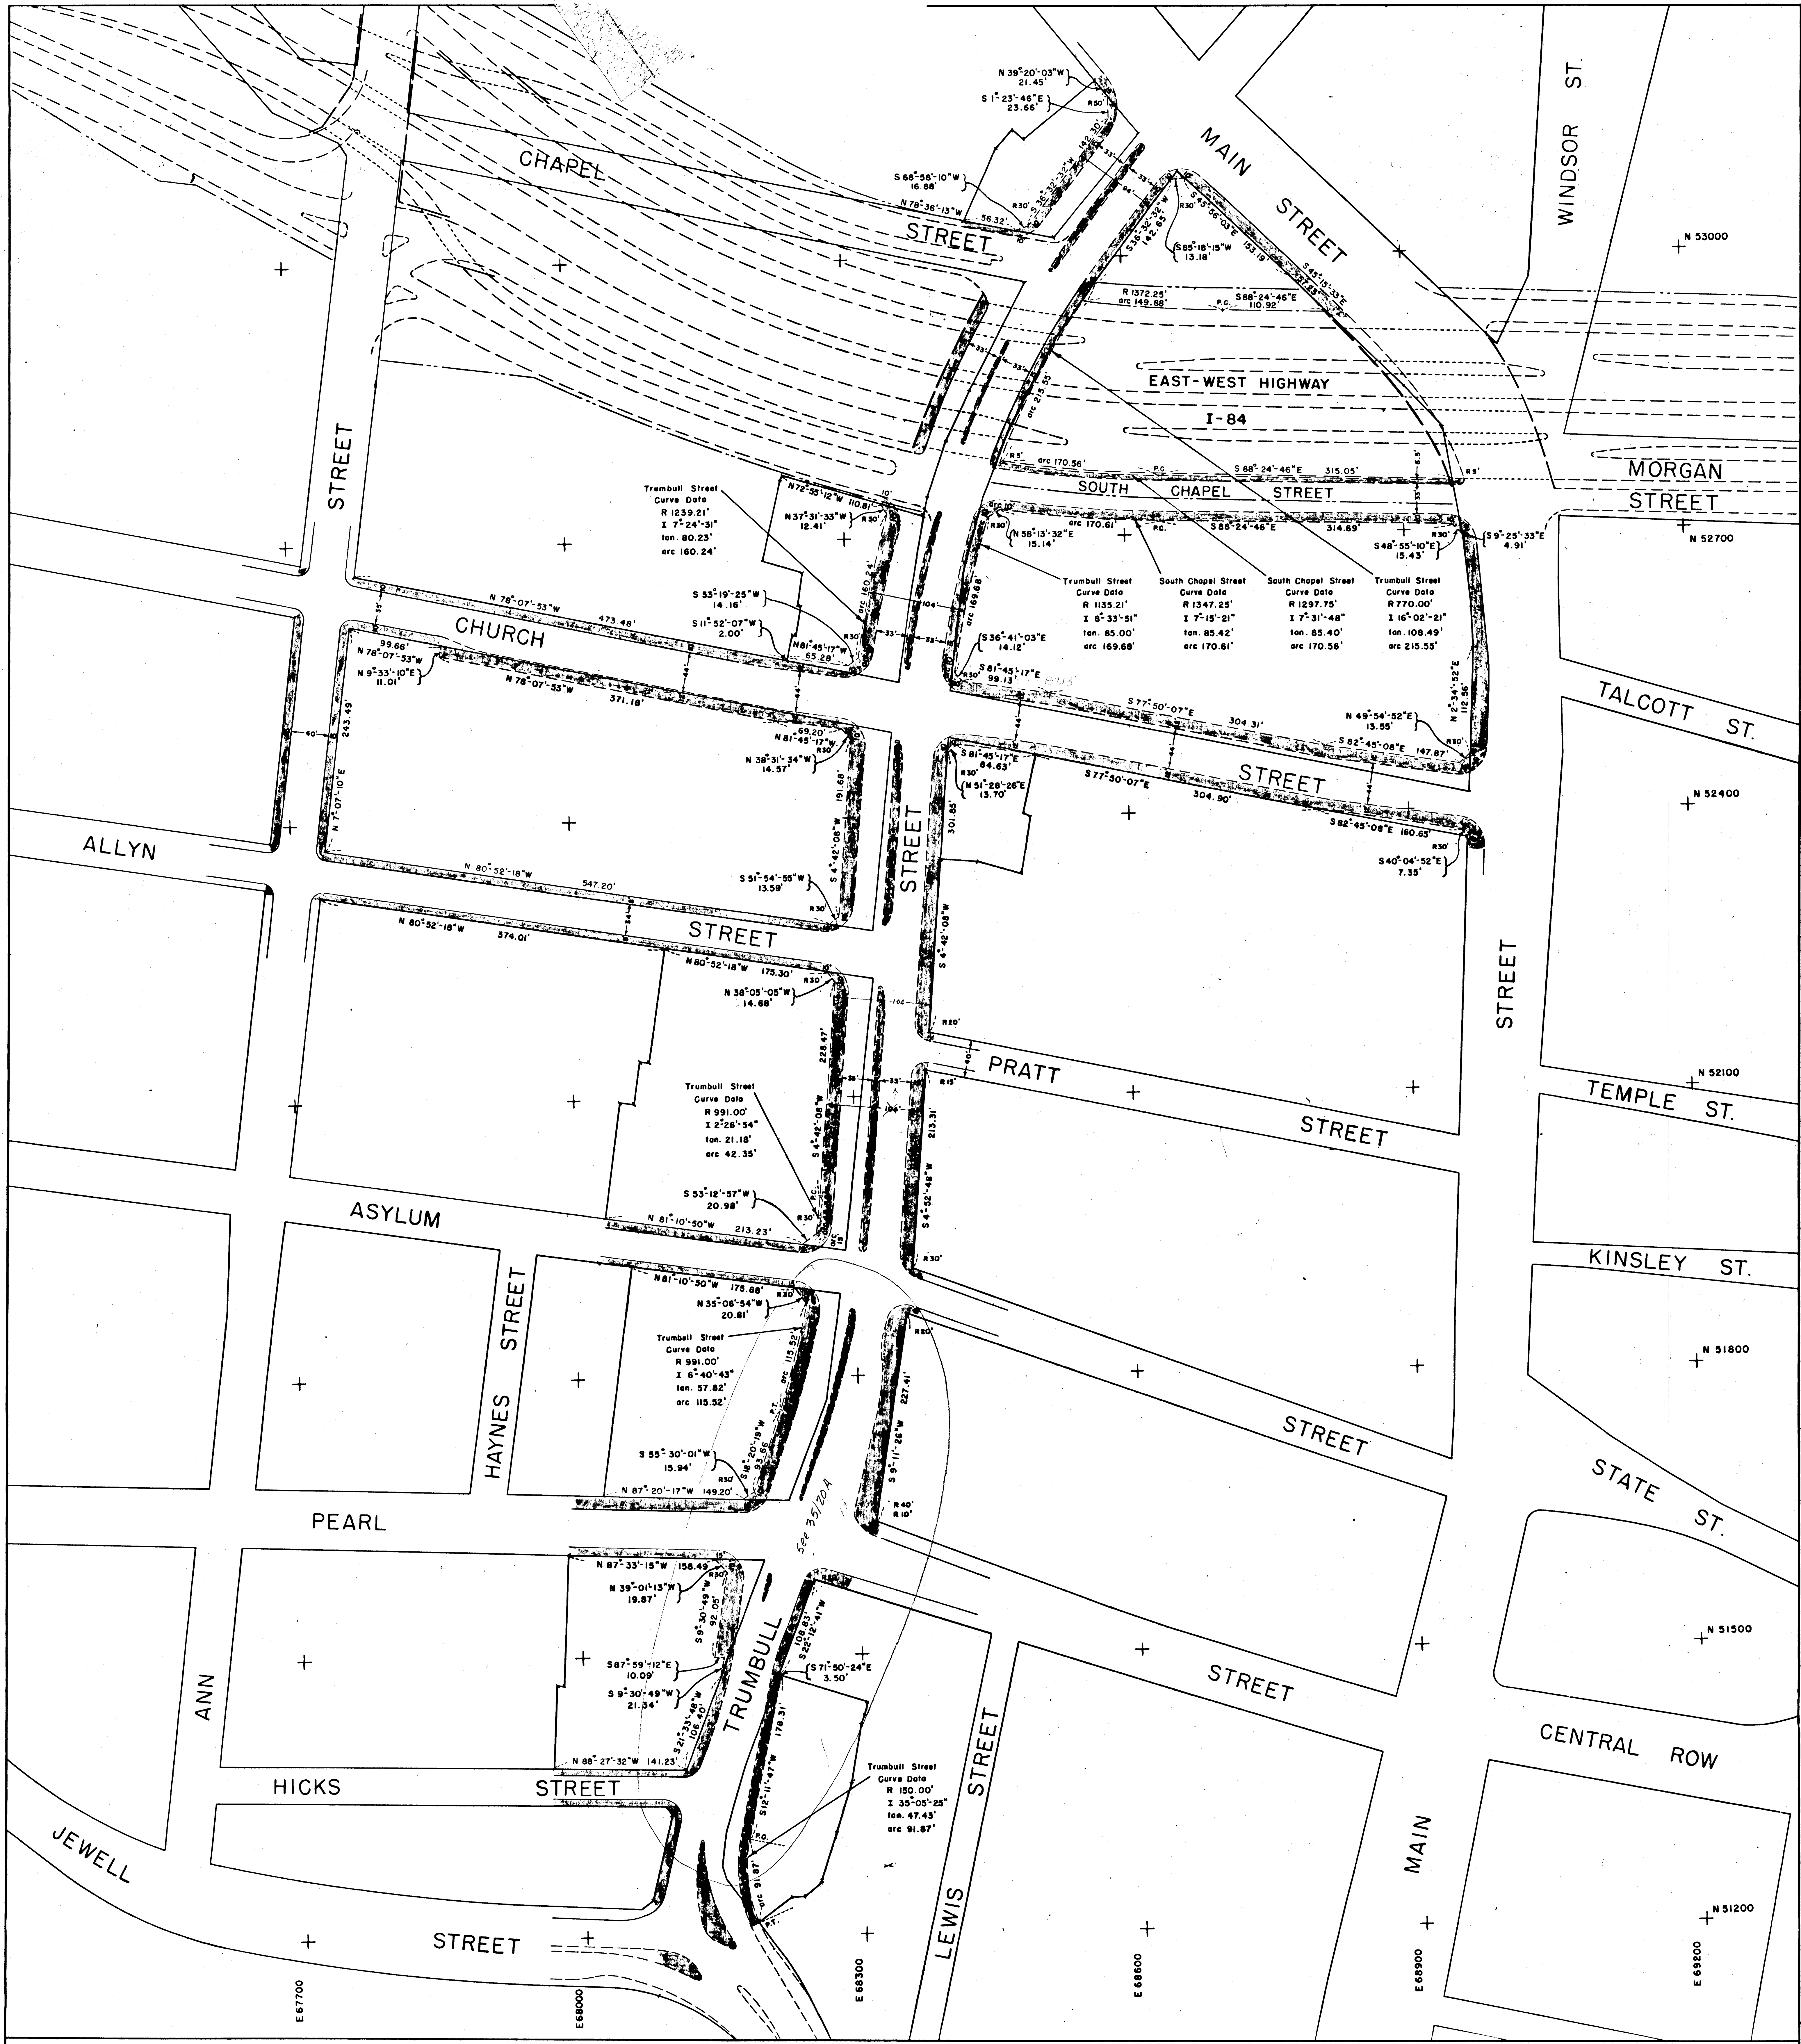

TRUMBULL STREET PROJECT

HARTFORD

REDEVELOPMENT

AGENCY

480 420 360 300 240 180 120 60 0 100 200 300 400 500 1000

HARTFORD, CONNECTICUT

MAP NO.

LEGEND

Existing street and curb lines to remain.

For local streets, proposed street and curb lines.

For East-West Highway, existing curb lines.

Note: Shaded portion designates proposed curbs, sidewalks, islands, and buffer strip areas within the Project.

CITY OF HARTFORD, CONNECTICUT
DEPARTMENT OF ENGINEERING

TRUMBULL STREET
PROJECT

EXISTING & PROPOSED STREETS

SUBMITTED
DESIGN ENGINEER
R.L.L.

RECOMMENDED
ASST. CITY ENGINEER
R.L.L.

APPROVED
CITY ENGINEER
DATE APRIL 1964