



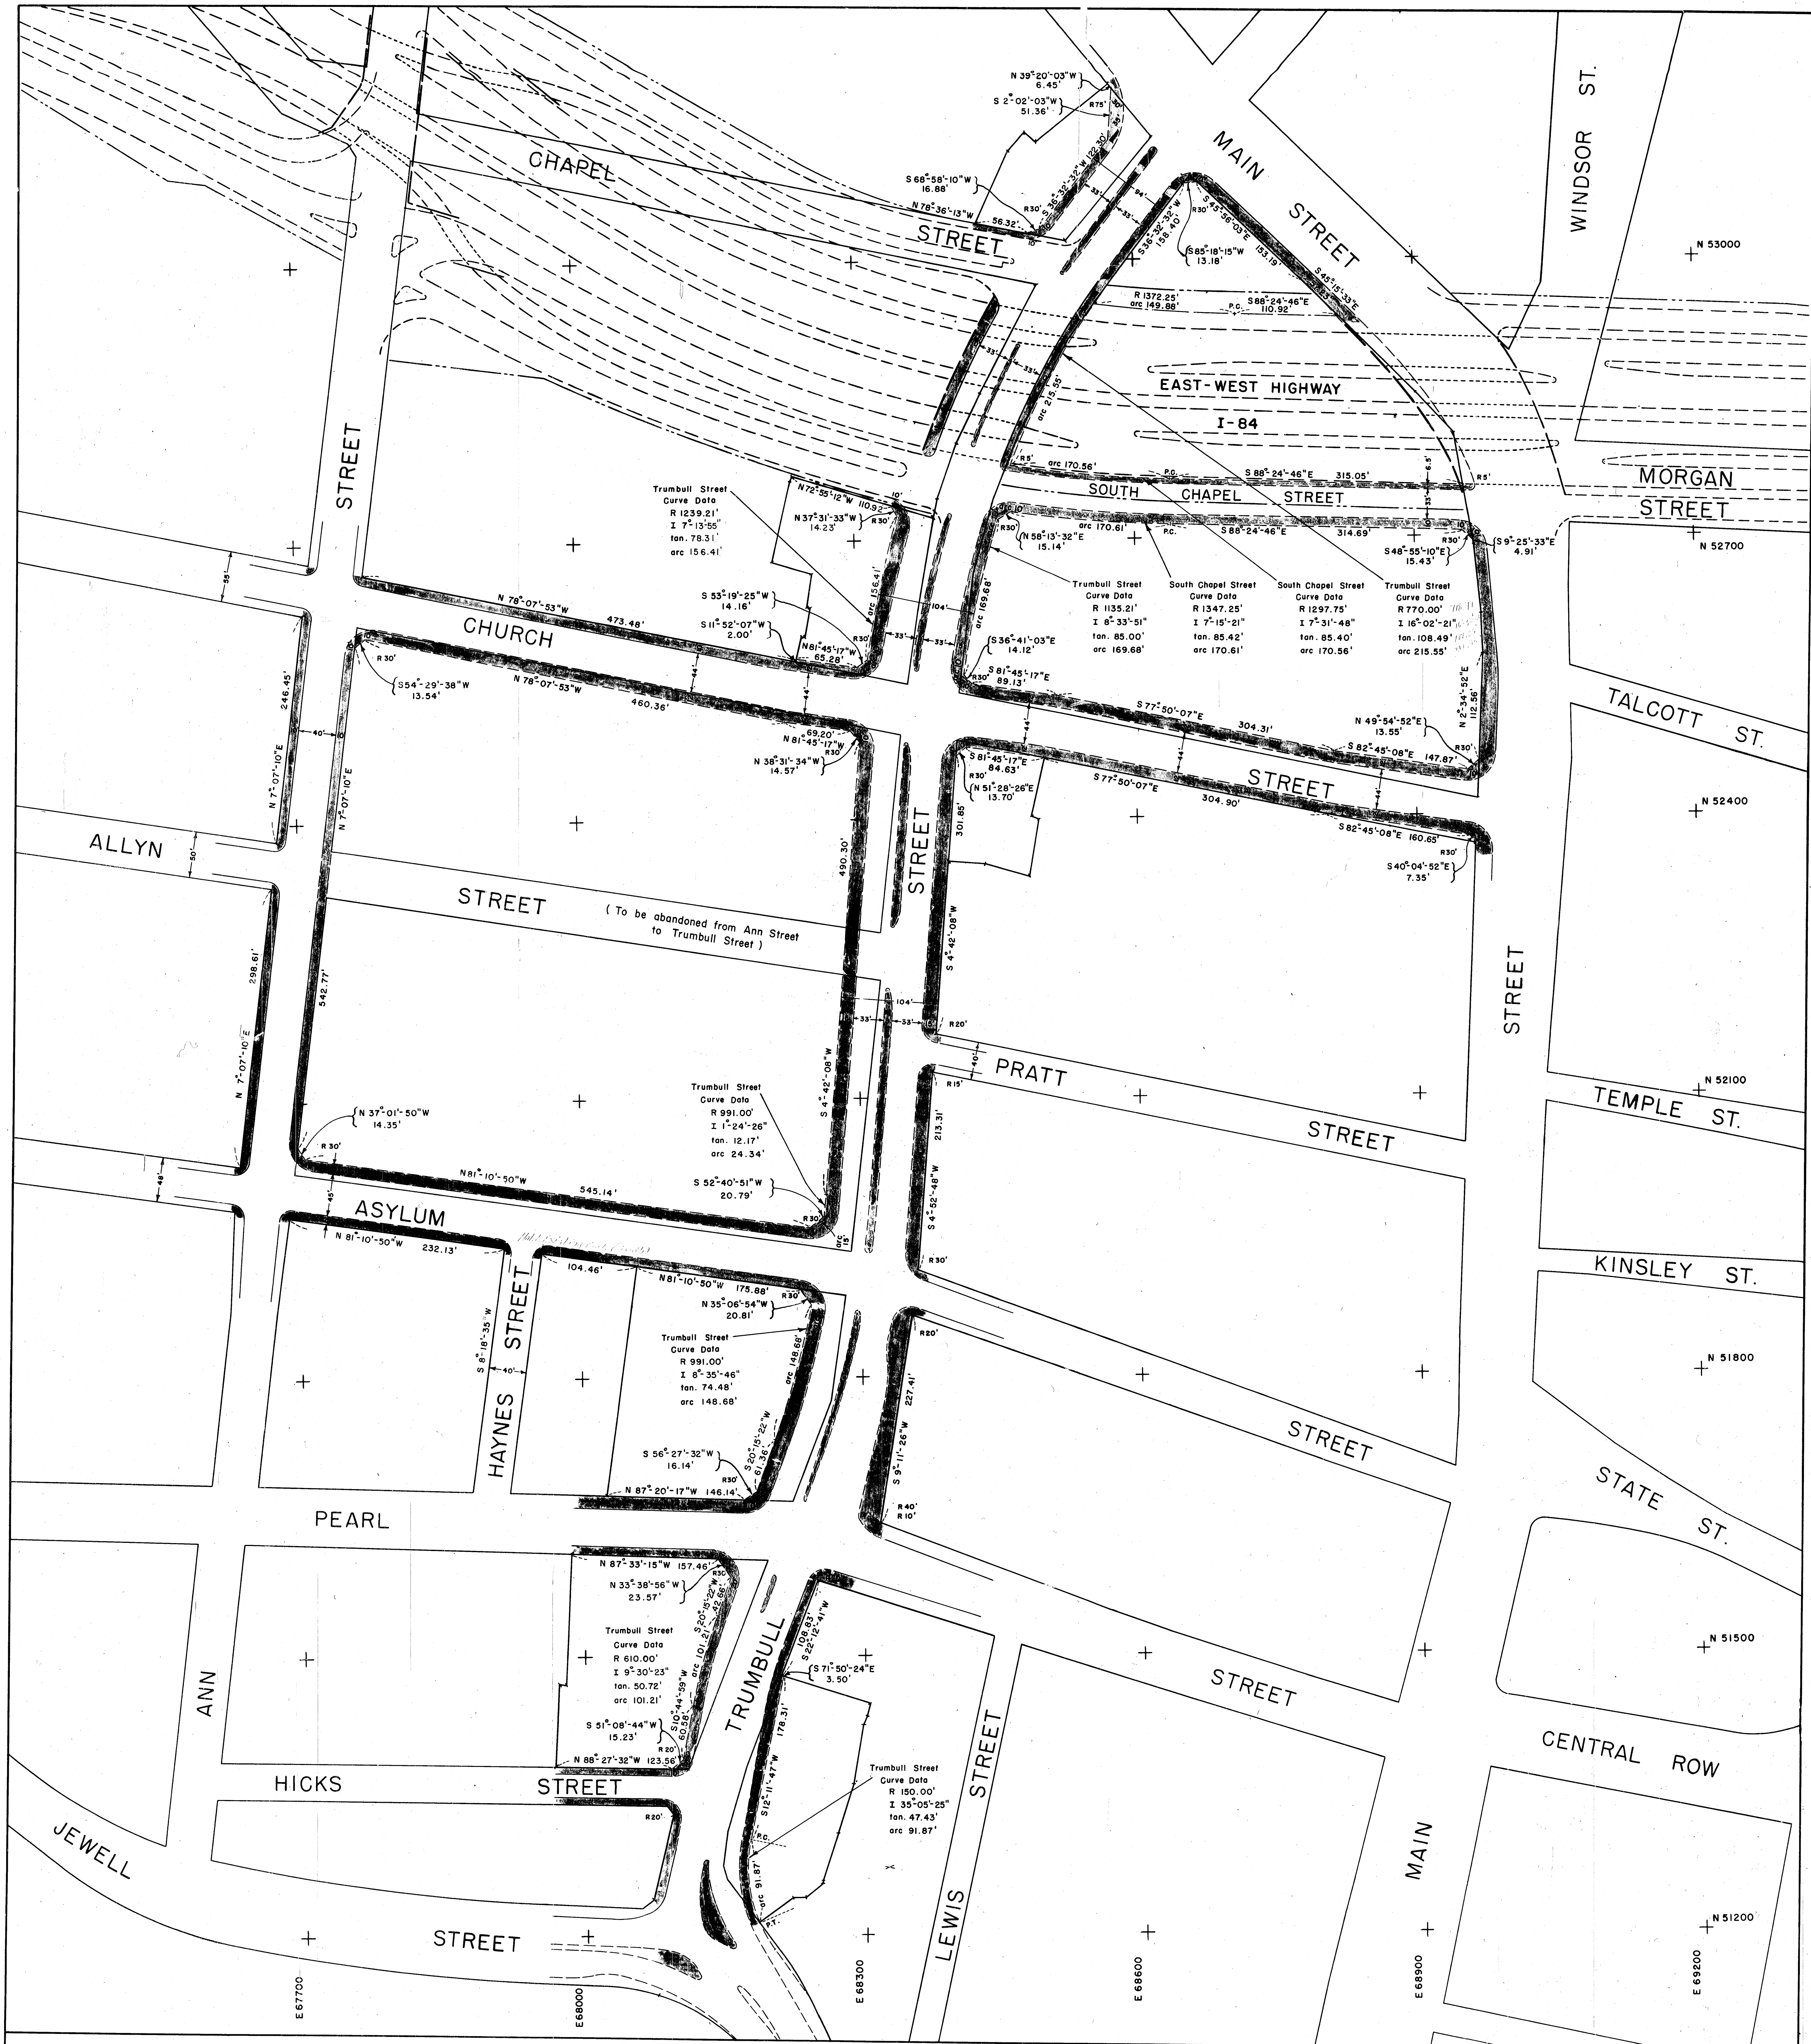

TRUMBULL STREET PROJECT

LEGEND

- Existing street and curb lines to remain.
- For local streets, proposed street and curb lines.
- For East-West Highway, existing curb lines.
- Note: Shaded portion designates proposed curbs, sidewalks, islands, and buffer strip areas within the Project.

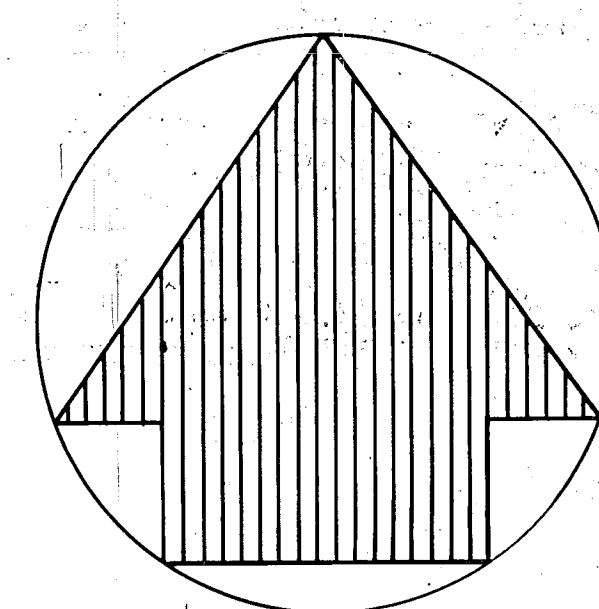


Rev. 12-3-65 Change in west street line, west curb line, and islands of Trumbull Street between Asylum Street and Jewell Street.

HARTFORD

REDEVELOPMENT

AGENCY

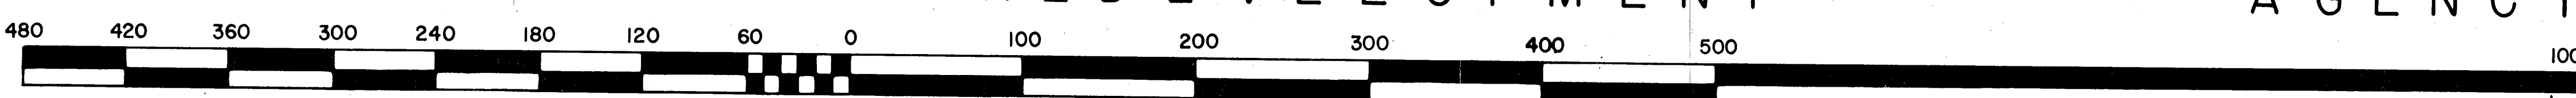

HARTFORD, CONNECTICUT

MAP NO.

TRUMBULL STREET PROJECT
EXISTING & PROPOSED STREETS

John A. Simon, Jr. & Son, Inc. R.L.L. R.L.L. SCALE 1" = 60' 09813 A APRIL 1965