


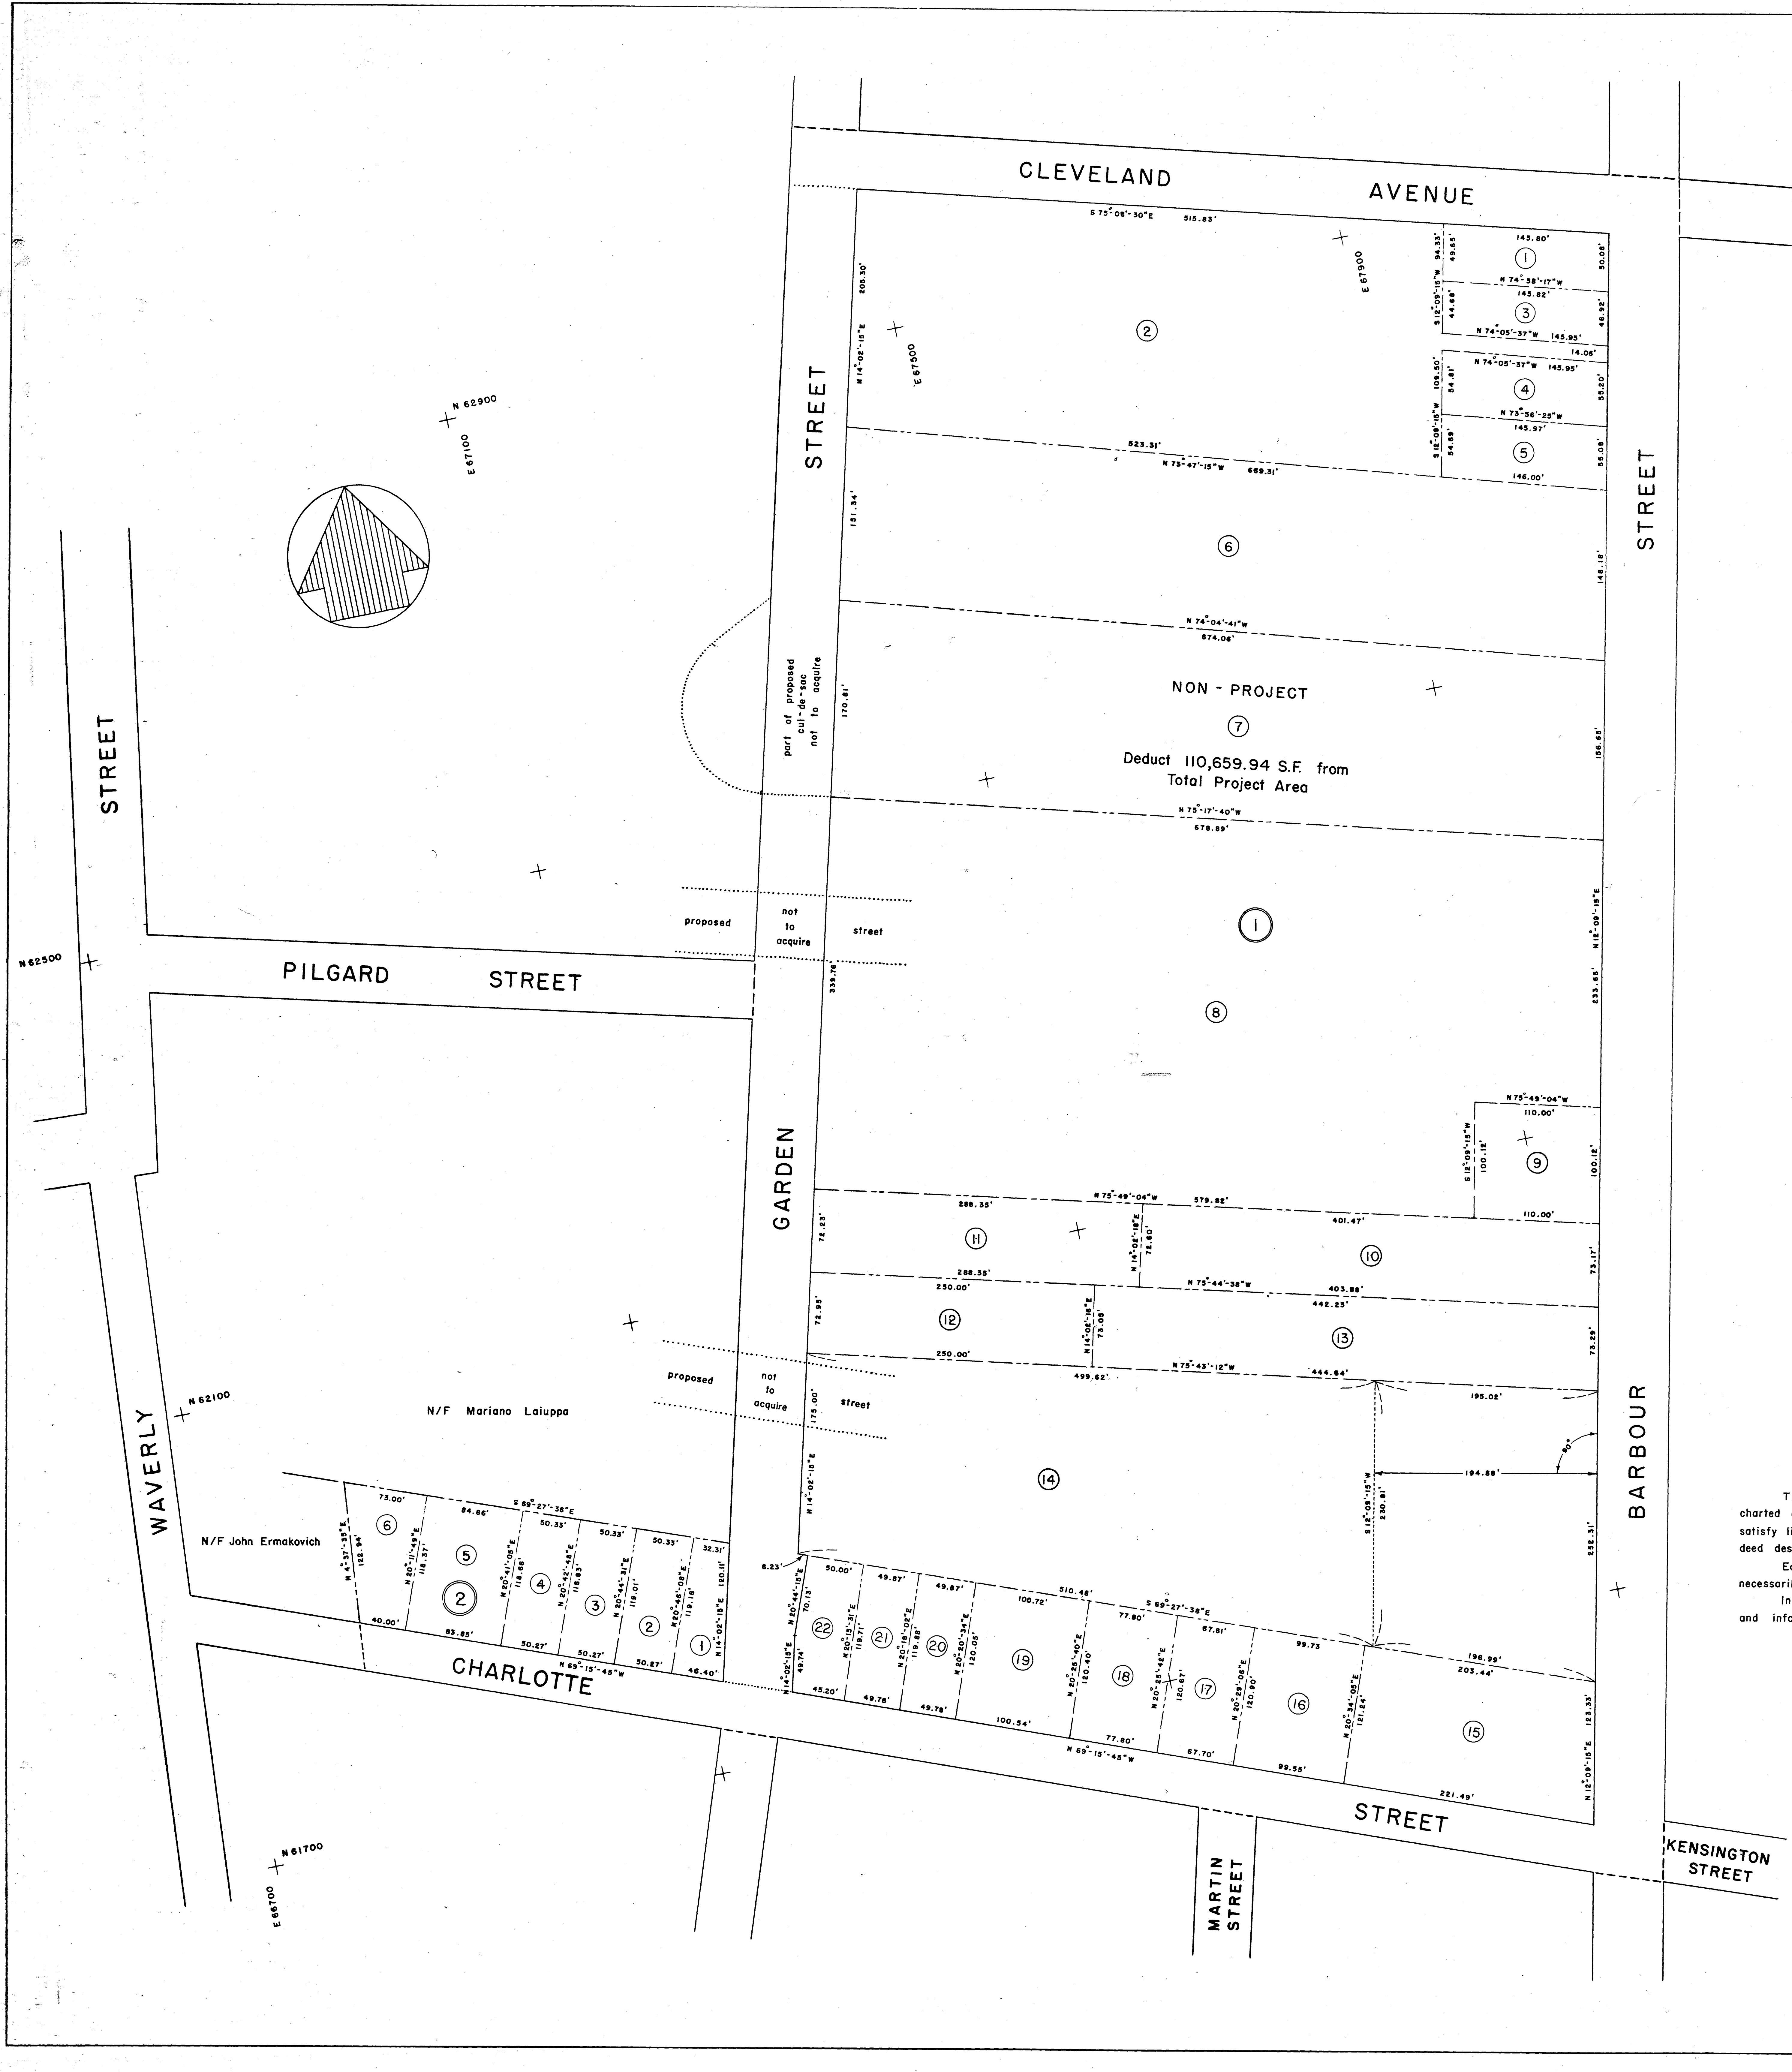

The metes and bounds shown on this map, and the charted areas which pertain to it, have been allotted to satisfy limiting block dimensions and to reconcile conflicting deed descriptions.

Each property line distance and/or bearing may not necessarily agree with its particular deed description.

In this respect, I hereby certify that this map and information is substantially correct.

John L. Linnon
John L. Linnon, P.E. & L.S.
Conn. Reg. No. 2000

CITY OF HARTFORD, CONNECTICUT DEPARTMENT OF ENGINEERING			
PROPERTY MAP BARBOUR - CHARLOTTE STREET PROJECT			
SUBMITTED <i>John L. Linnon</i> DESIGNER	RECOMMENDED <i>John L. Linnon</i> DAYBOOK NO. 09865	APPROVED <i>John L. Linnon</i> SCALE 1" = 50'	CITY ENGINEER
DATE JUNE 1967			

Parcel No.	Owner (Now or Former)	Square Feet To Acquire	Square Feet Not To Acquire
1-1	REGINALD A. & FLOSSIE M. LESLIE BARBOUR STREET	7,261.76	
1-2	ELLA J. OSTRANDER 425 BARBOUR STREET	111,860.28	
1-3	THERESA LEONE 427-429 BARBOUR STREET	6,670.16	
1-4	FERNANDO & MARY E. CHRISTIE 421 BARBOUR STREET	8,010.56	
1-5	LUCY PELLEGRINO 415 BARBOUR STREET	7,993.24	
1-6	ELLEN GUBBINS 405 BARBOUR STREET	100,444.23	
1-7	BARBOUR GARDEN APARTMENTS, INC. 383-395 BARBOUR STREET 888-900 GARDEN STREET		110,659.94
1-8	THE EDWARD Balf CO. 355 BARBOUR STREET	219,363.90	
1-9	THE WEST INDIAN SOCIAL CLUB OF HARTFORD, INC. 353 BARBOUR STREET	11,006.52	
1-10	HARRIET M. WRIGHT 345 BARBOUR STREET	29,339.23	
1-11	GIUSEPPE & CELESTINA DIGANGI 858 GARDEN STREET	20,880.93	
1-12	VINCENZO & MARY A. FERRIGNO 850 GARDEN STREET	18,250.27	
1-13	ISRAEL & ROSE MACKLER 337 BARBOUR STREET	32,435.22	
1-14	JOHN C. & GENEVIEVE B. CLARK JR. 319 BARBOUR STREET	102,000.18	47,075.45
1-15	SALVATORE P. & THOMAS G. CECERE 20 CHARLOTTE STREET	25,838.37	
1-16	VERONICA R. DRENNAN 28 CHARLOTTE STREET	12,063.30	
1-17	THOMAS L. & FAITH D. BROWN 40 CHARLOTTE STREET		8,183.42
1-18	BAUREL, EUNICE L. & WILLIE A. COUNTRYMAN & BAUREL COUNTRYMAN, 46 CHARLOTTE ST. JR.		9,377.10
1-19	SAMUEL F. GUILBEAU 56 CHARLOTTE STREET	12,098.44	
1-20	BASIL & MELZINA WOLLASTON 62 CHARLOTTE STREET		5,976.37
1-21	SAMUEL & NAOMI KENDRICK 66 CHARLOTTE STREET		5,967.82
1-22	BENNIE & MAXINE ALLEN 830 GARDEN STREET		5,897.58
Sub Totals Block 1		725,516.59	193,137.68
2-1	PHYLLIS GARRITY 82 CHARLOTTE STREET	4,692.25	
2-2	HAROLD A. & CORA L. BOWEN 84-86 CHARLOTTE STREET		5,990.58
2-3	JOHN & PAULINE SIMMONS 90 CHARLOTTE STREET		5,981.84
2-4	BERTHA A. LUKO 94-96 CHARLOTTE STREET		5,973.08
2-5	HENRY & JAQUELINE L. SHAFFER 102 CHARLOTTE STREET	9,997.12	
2-6	DIONISIA BARBIERI 108-110 CHARLOTTE STREET		6,682.59
Sub Totals Block 2		14,689.37	24,628.09

Parcel No.	Owner (Now or Former)	Square Feet To Acquire	Square Feet Not To Acquire
	GARDEN STREET	40,292.24	38,273.22
	CLEVELAND AVENUE		36,040.44
	BARBOUR STREET		89,002.33
	CHARLOTTE STREET		46,100.31
Sub Totals Streets		40,292.24	209,416.30
Totals		780,498.20	427,182.07
Total Project Area 1,207,680.27 S.F.			

