


23/2

23/2

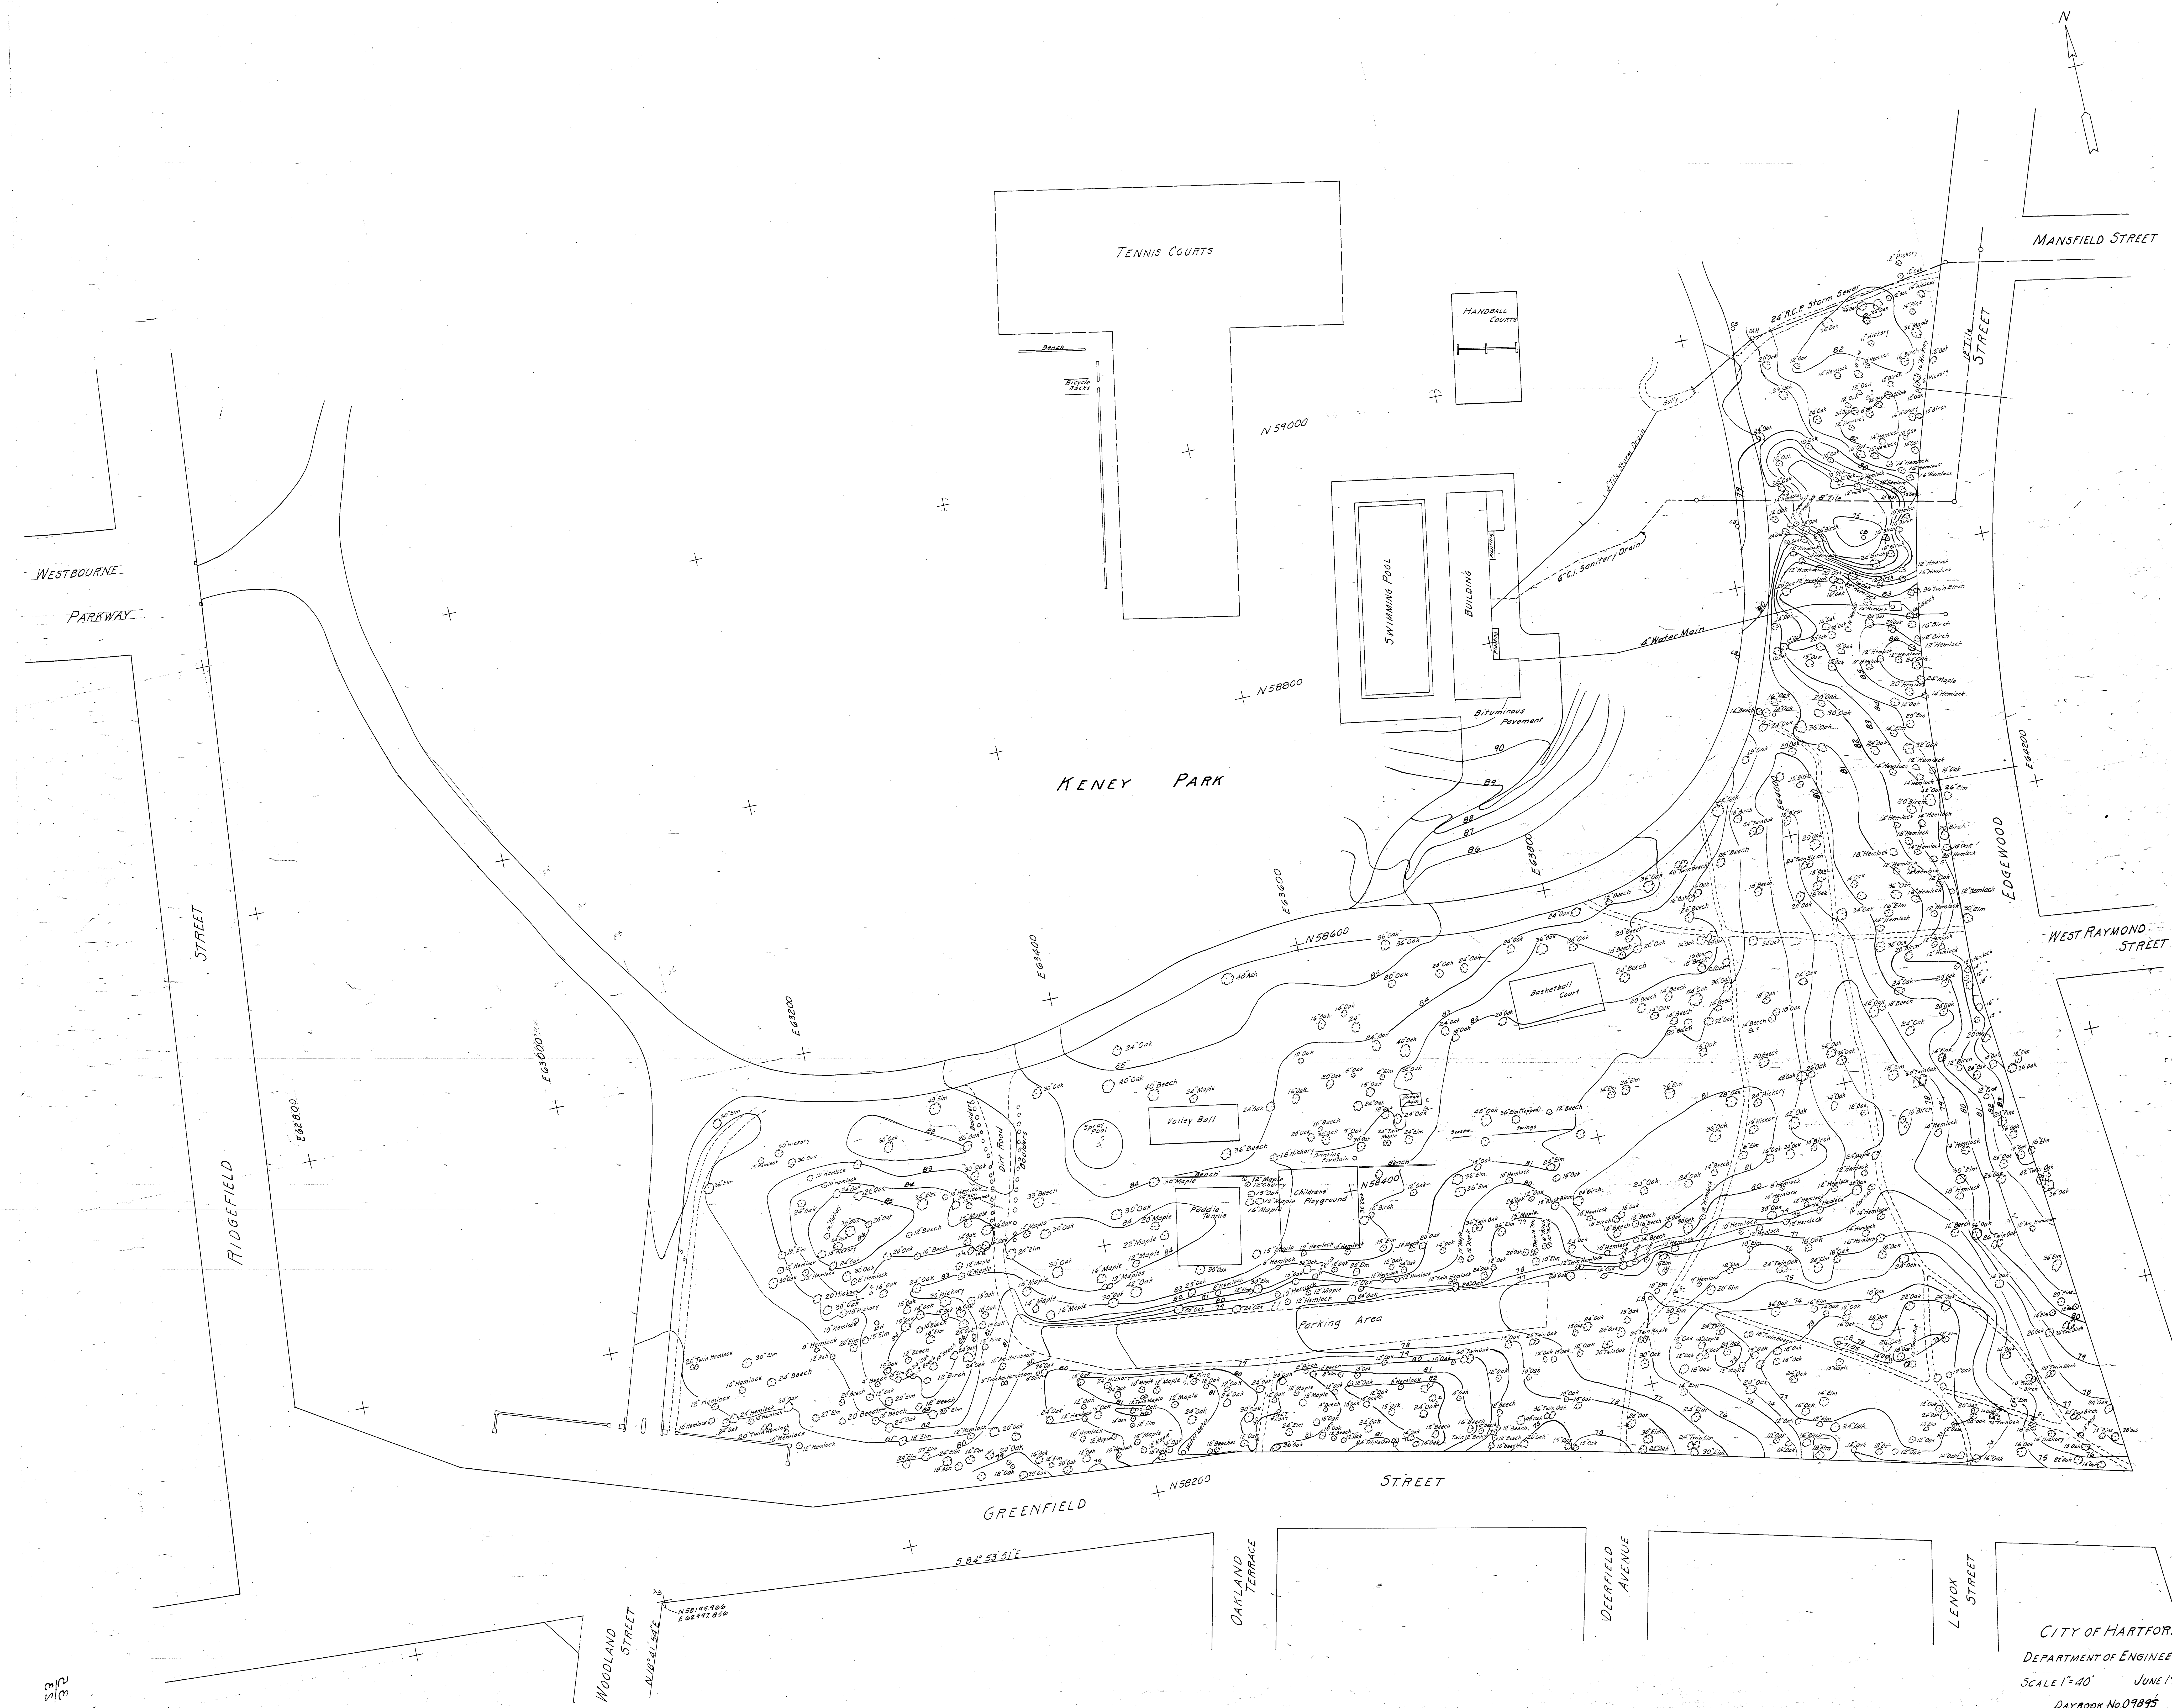

W/V
P/W