


VETERANS HIGHWAY I-91

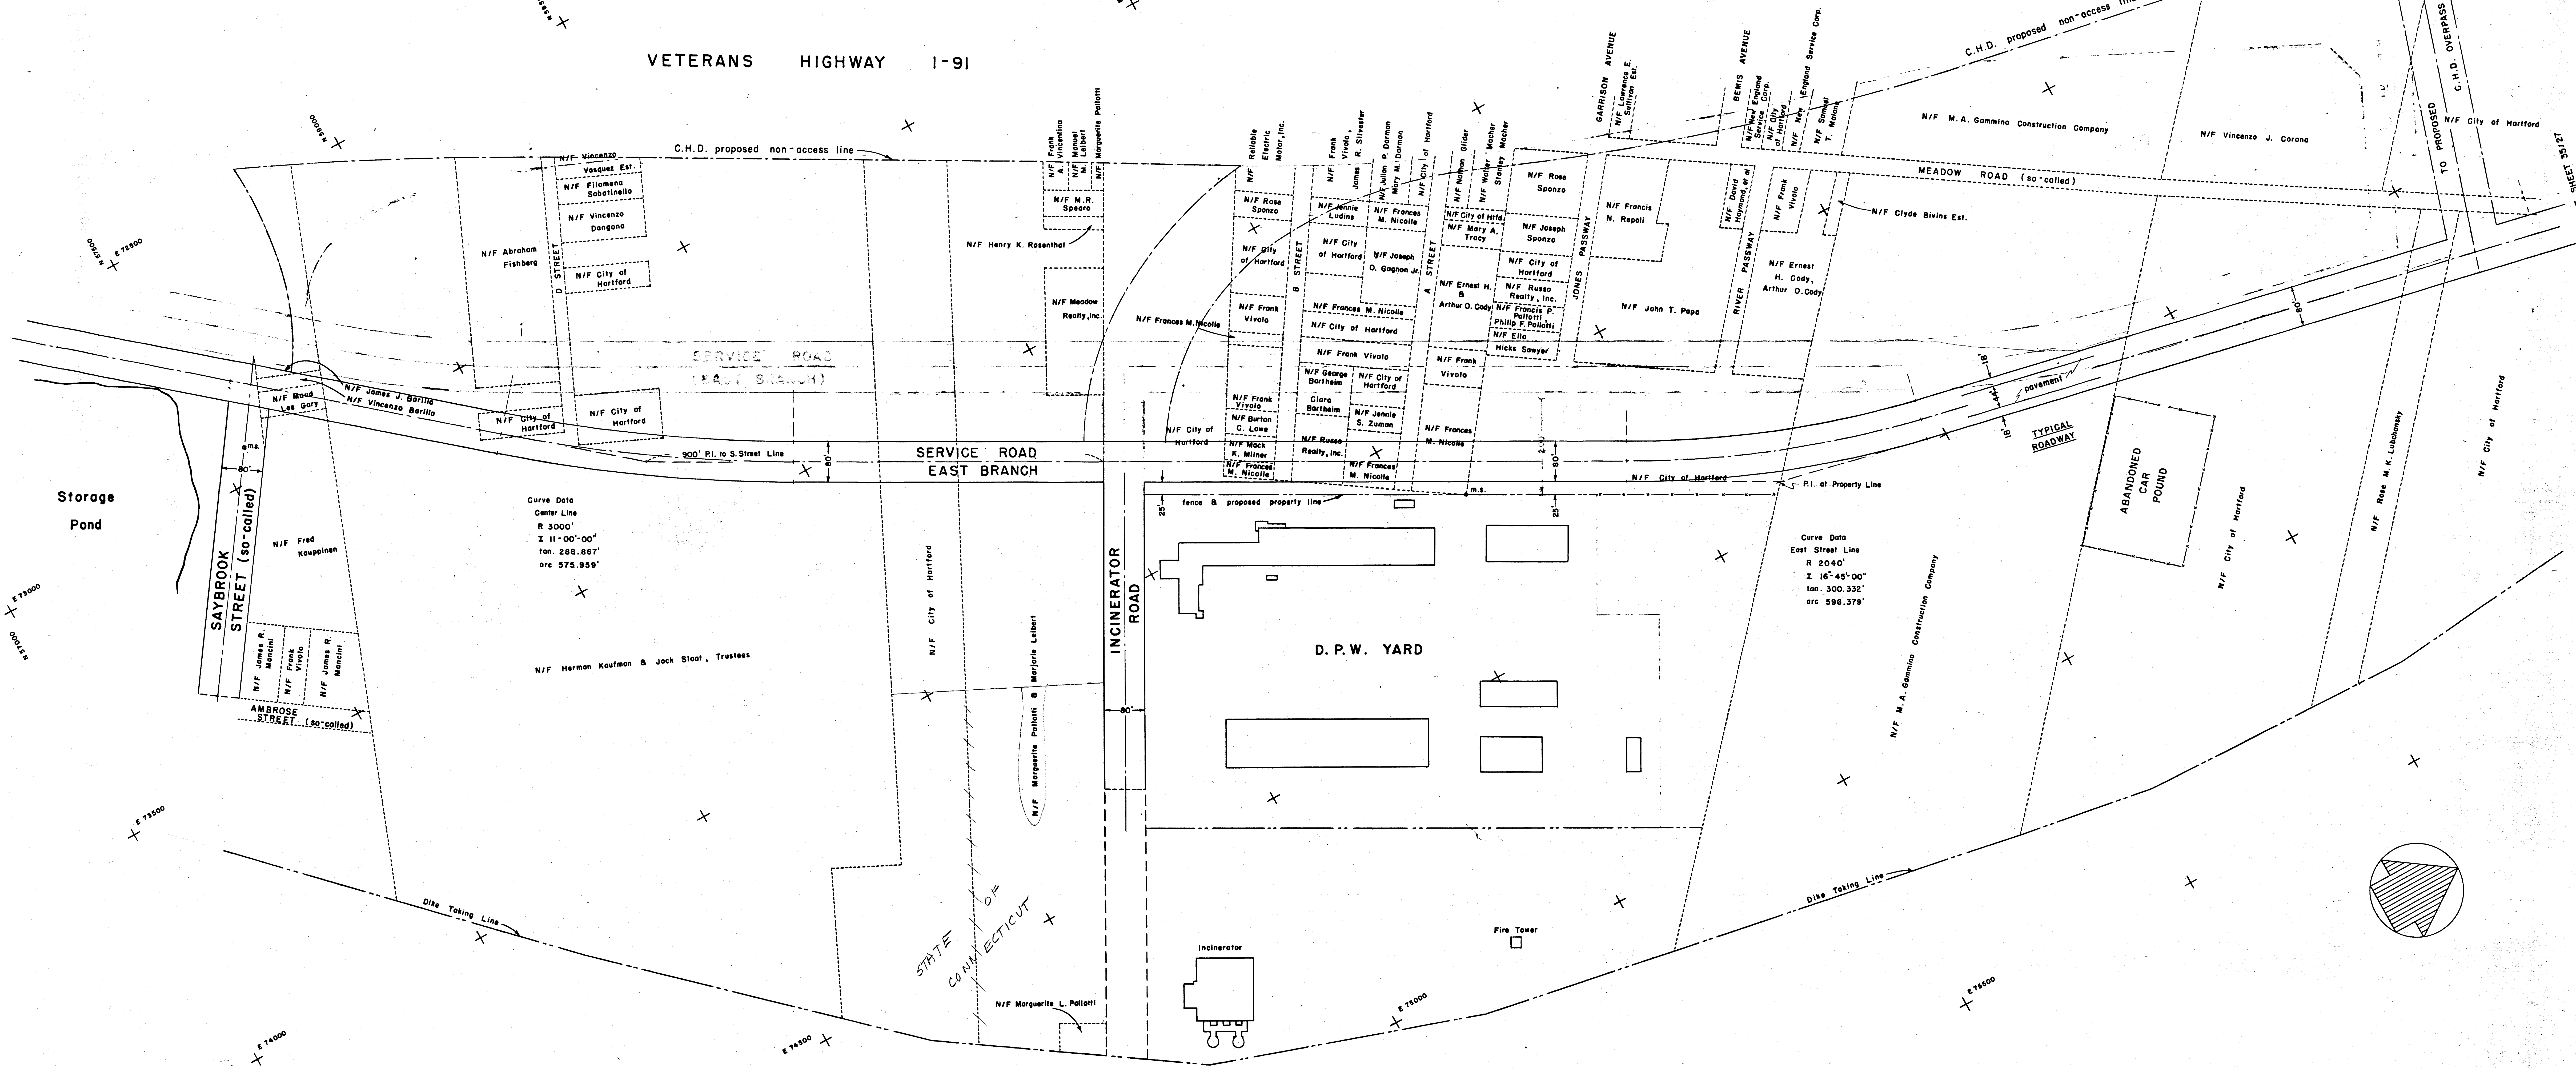

CITY OF HARTFORD, CONNECTICUT DEPARTMENT OF ENGINEERING			
PROPOSED LAYOUT SERVICE ROAD EAST BRANCH Sheet 1 of 2			
SUBMITTED <i>John J. L...</i> DIVISION ENGINEER	RECOMMENDED <i>George E. H...</i> ASST. CITY ENGINEER	APPROVED <i>John J. L...</i> CITY ENGINEER	
DESIGN —	DRAWN R.L.L.	DAYBOOK NO. 09896	SCALE 1"=100'
TRACED R.L.L.	CHECK J.L.L.	DATE FEBRUARY 1967	