


VETERANS HIGHWAY I-91

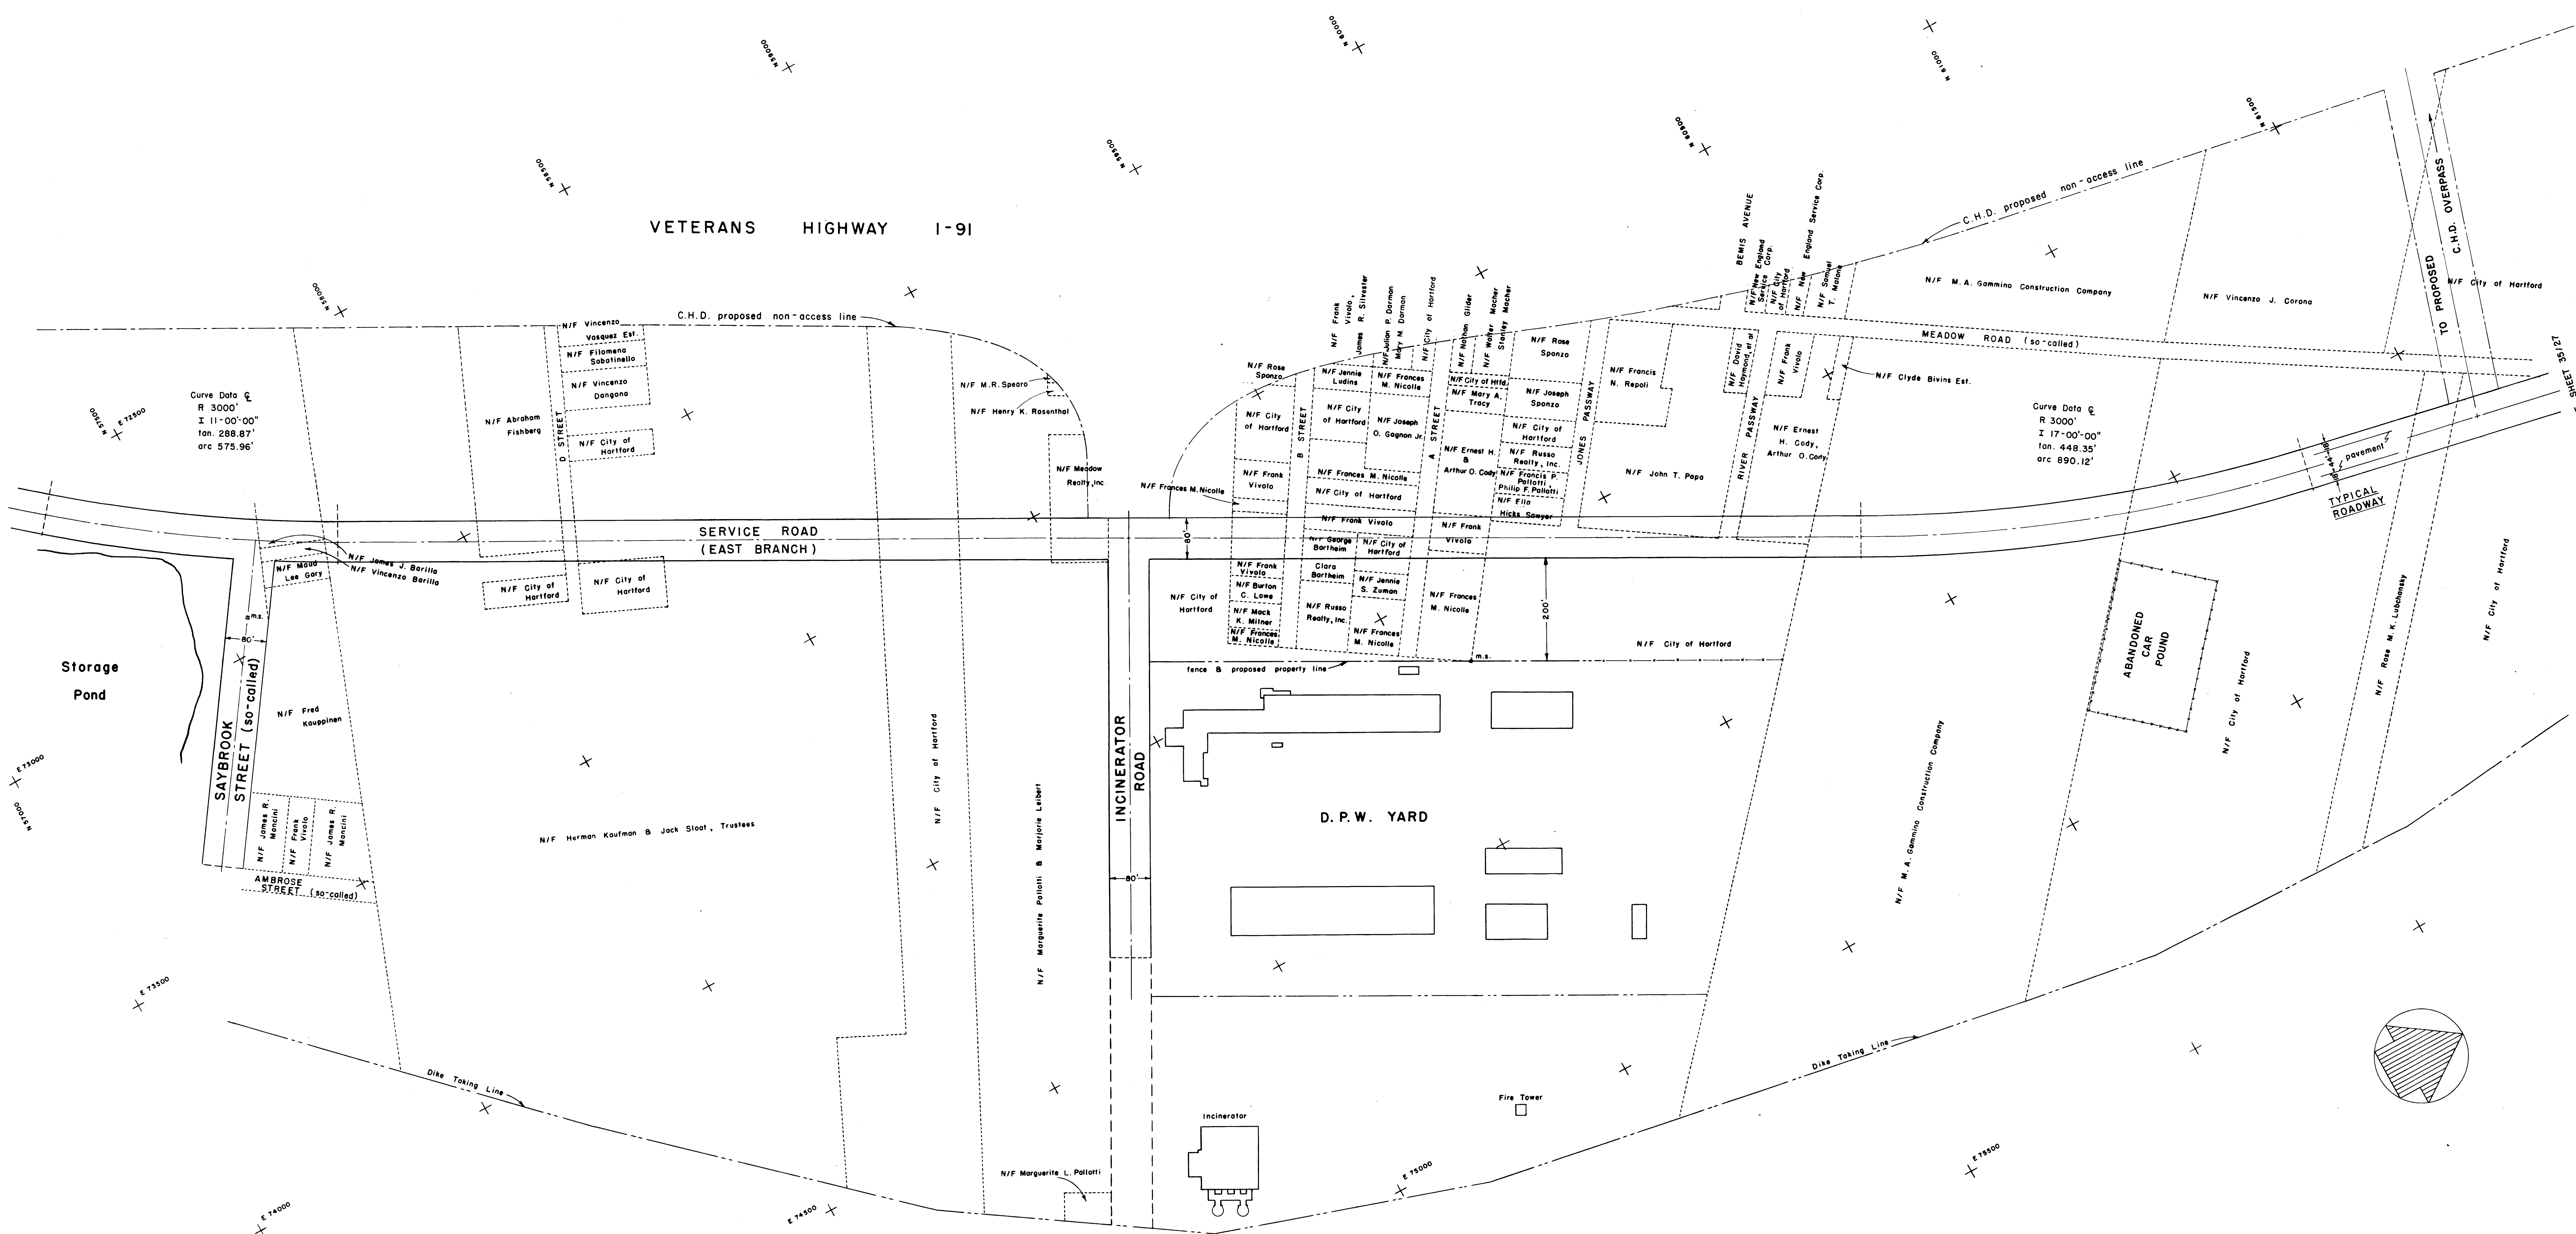

CITY OF HARTFORD, CONNECTICUT DEPARTMENT OF ENGINEERING			
PROPOSED LAYOUT SERVICE ROAD EAST BRANCH			
Sheet 1 of 2			
SUBMITTED JAMES R. LEE	RECOMMENDED JAMES R. LEE	APPROVED JAMES R. LEE	
DIVISION ENGINEER	ASST. CITY ENG.	CITY ENGINEER	
DESIGN	DRAWN	DAYBOOK NO. 09896	
SCALE 1"=100'		DATE MARCH 1968	
TRACED R.L.L. CHECK J.L.L.			