

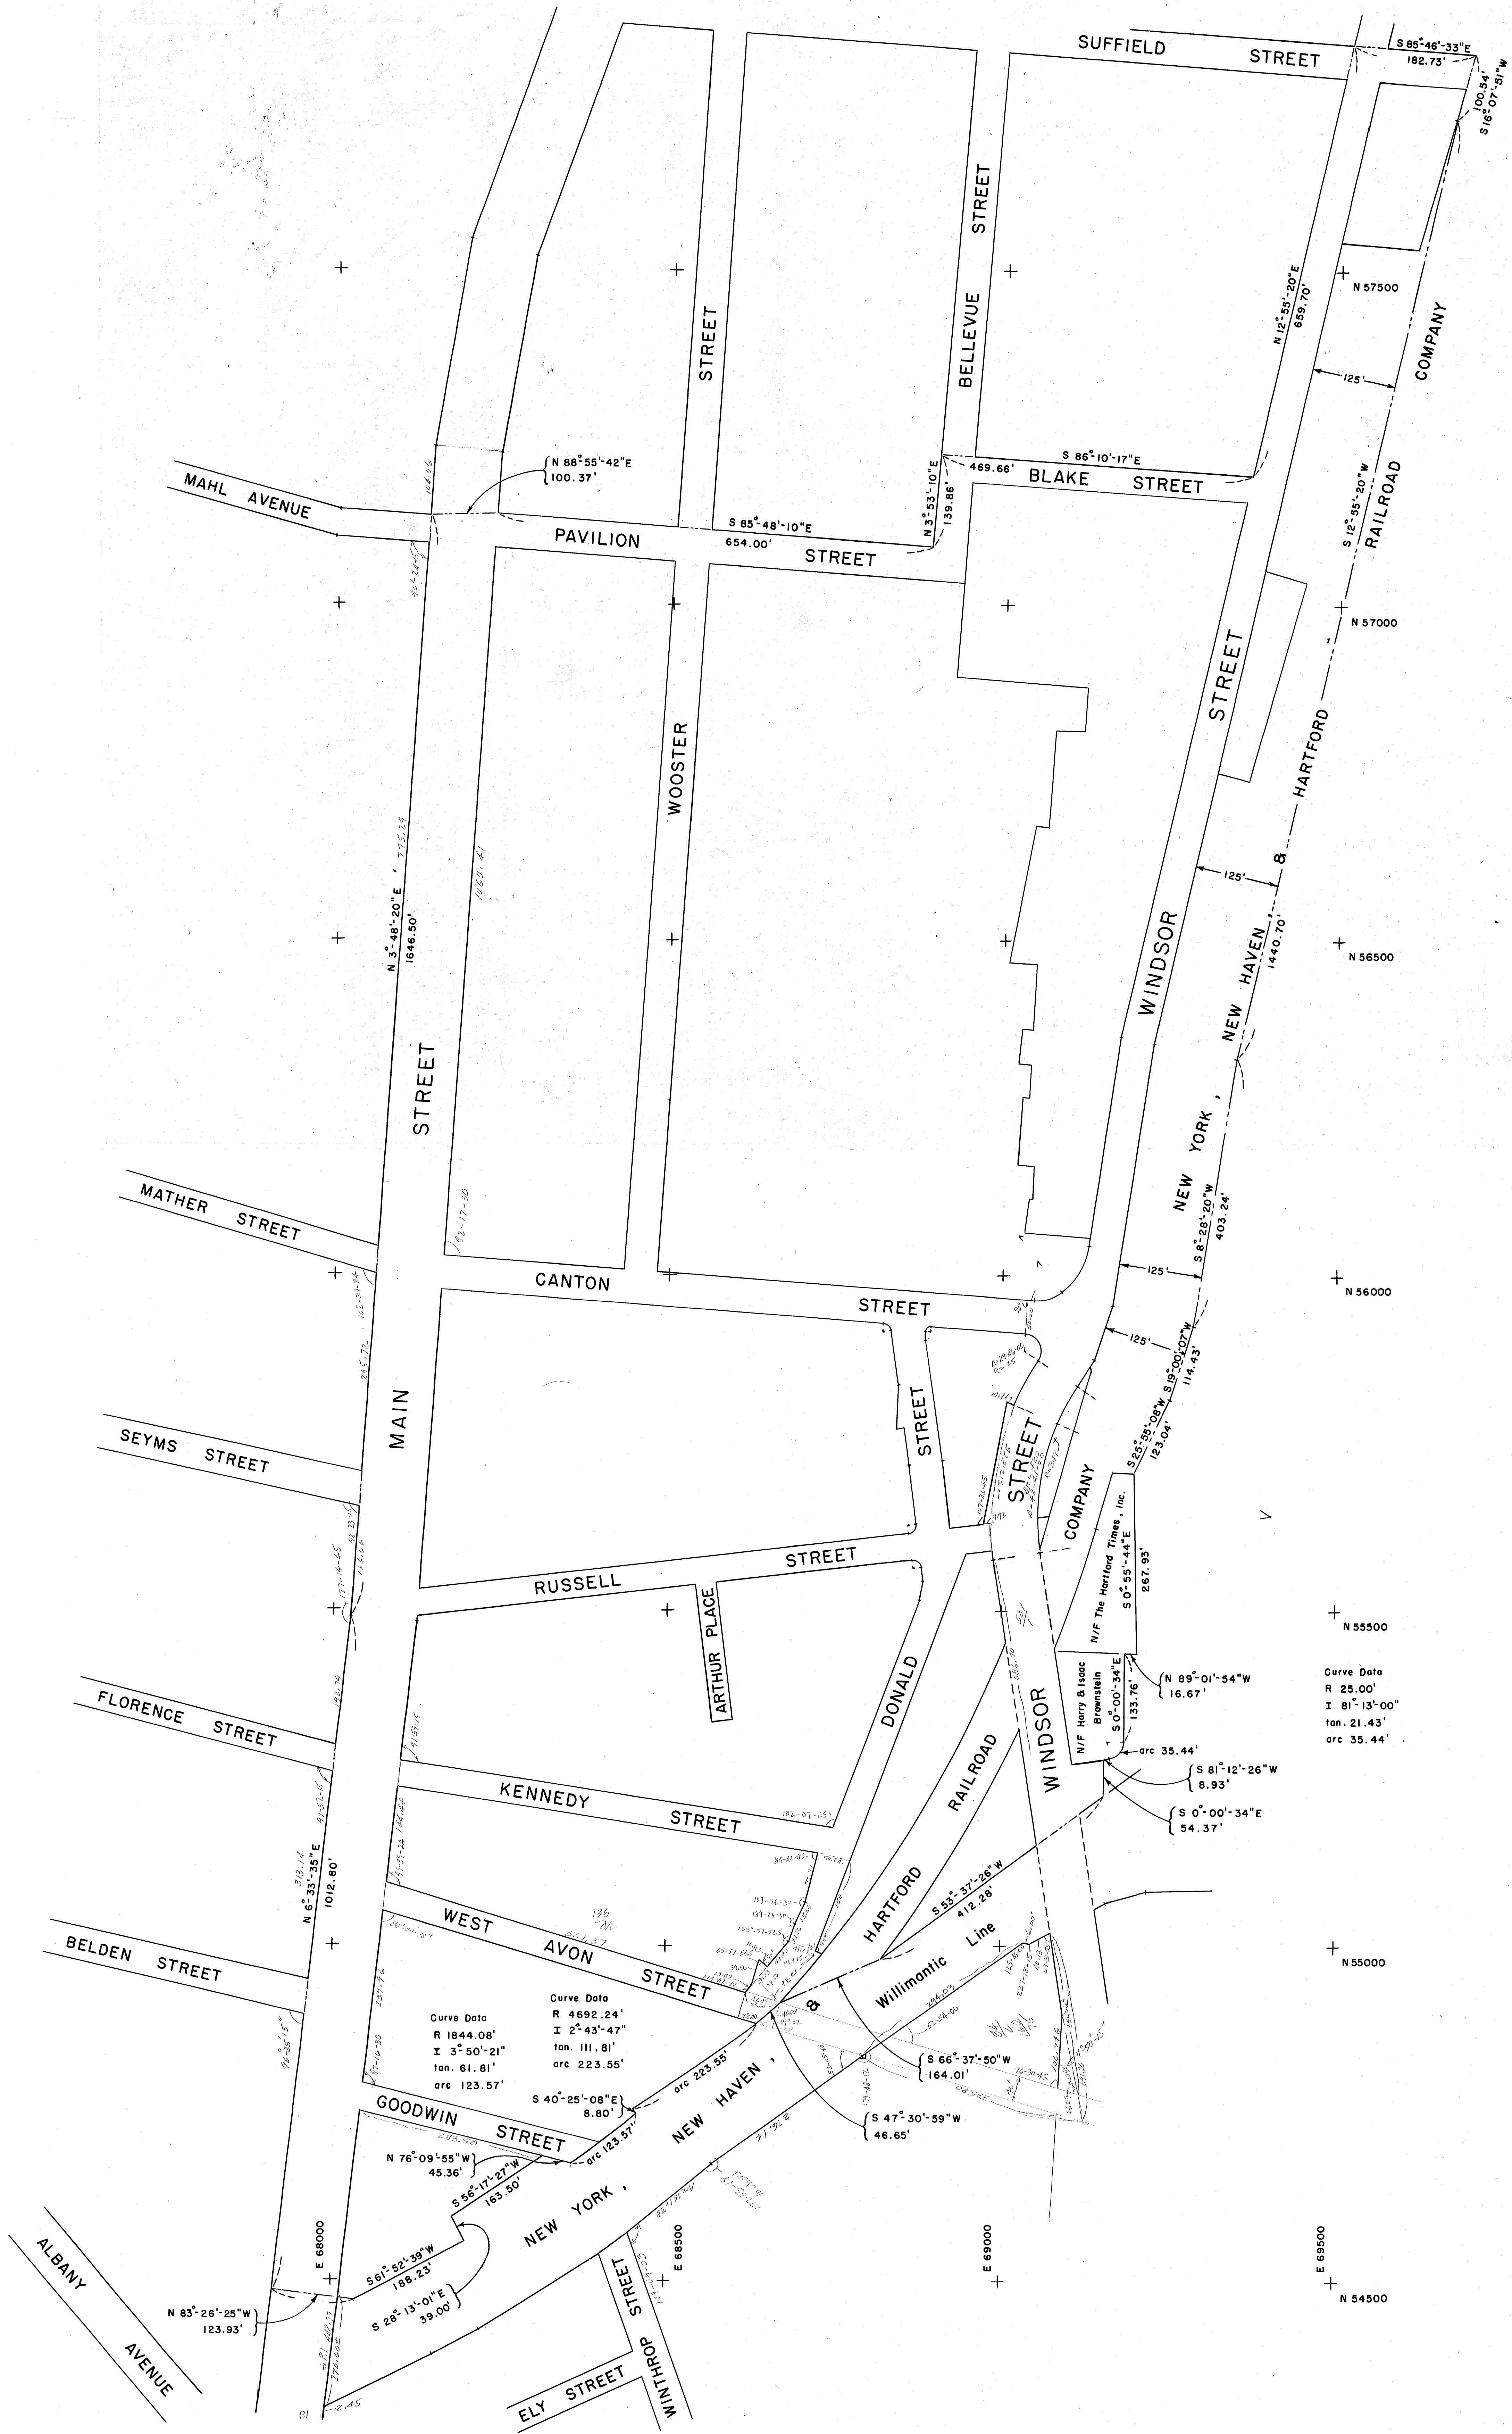


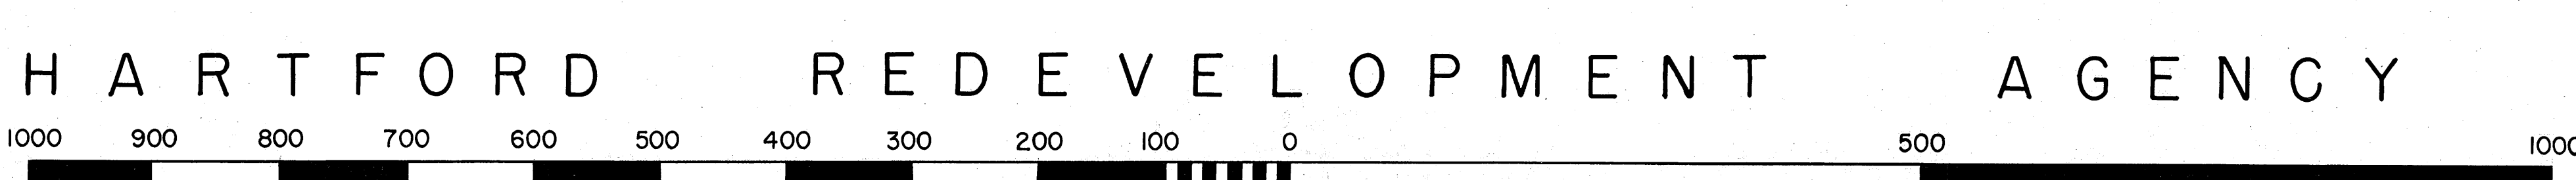

Curve Data
 R 25.00'
 I 81° 13' 00"
 tan. 21.43'
 arc 35.44'

E 69500
 N 54500

SOUTH ARSENAL PROJECT

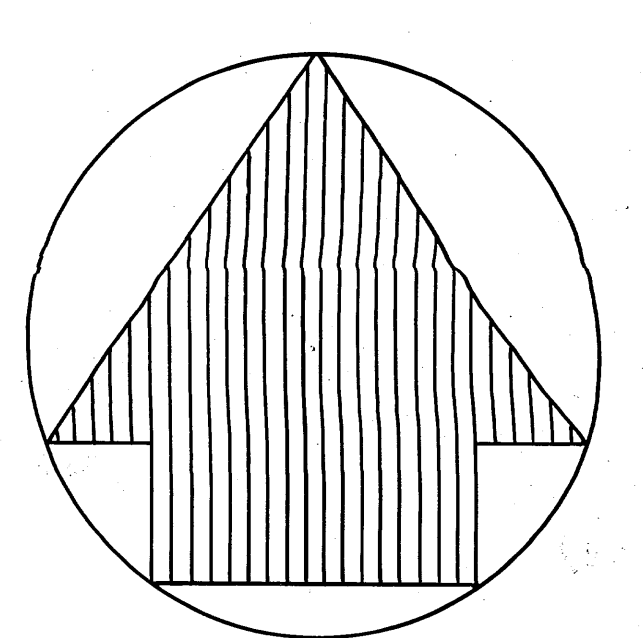

MAP NO. 1

CITY OF HARTFORD, CONNECTICUT DEPARTMENT OF ENGINEERING			
SOUTH ARSENAL PROJECT BOUNDARY DESCRIPTION MAP			
SUBMITTED	RECOMMENDED	APPROVED	
DIVISION ENGINEER	ASST. CITY ENG.	CITY ENGINEER	
DESIGN R.L.L. DRAWN	R.L.L.	DAYBOOK NO. 09981	
TRACED R.L.L. CHECK	J.B.G.	SCALE 1"=100'	
		DATE JULY 1967	