


Parcel No.	Owner (Now or Formerly)	Area Sq. Ft.	To Acquire	Not To Acquire
13 - 1		5,912.39		
13 - 2		5,687.70		
13 - 3		8,417.28		
13 - 4		6,495.02		
13 - 5		6,202.90		
13 - 6		8,399.43		
13 - 7		13,307.33		
13 - 8		11,864.31		
13 - 9		27,102.35		
13 - 10		12,274.56		
13 - 11		15,119.94		
13 - 12		2,172.75		
13 - 13		2,381.08		
13 - 14		9,178.29		
13 - 15		9,277.06		
13 - 16		9,353.39		
13 - 17		9,582.87		
13 - 18		8,292.11		
13 - 19		9,932.47		
13 - 20		4,638.88		
13 - 21		4,443.88		
13 - 22		8,142.69		
13 - 23		6,555.69		
13 - 24		8,718.92		
13 - 25		7,001.77		
13 - 26		8,064.81		
13 - 27		7,838.14		
14 - 1		20,422.16		
14 - 2		43,566.88		
14 - 3		7,013.29		
14 - 4		5,026.34		
14 - 5		6,060.32		
14 - 6		9,210.48		
14 - 7		6,687.71		
14 - 8		7,120.91		
14 - 9		5,768.94		
14 - 10		6,069.75		
14 - 11		8,082.33		
14 - 12		8,859.34		
14 - 13		7,949.63		
14 - 14		4,954.22		
14 - 15		6,399.69		
14 - 16		12,624.25		
14 - 17		5,131.25		
14 - 18		4,269.54		
14 - 19		24,234.71		
14 - 20		9,999.80		
14 - 21		26,563.58		
14 - 22		22,939.66		
14 - 23		7,846.06		
14 - 24		8,174.01		
14 - 25		16,202.65		
14 - 26		8,154.23		
14 - 27		5,536.75		
14 - 28		7,555.35		
15 - 1		7,878.95		
15 - 2		4,996.52		
15 - 3		6,698.98		
15 - 4		9,235.13		
15 - 5		25,231.21		
15 - 6		9,018.15		
15 - 7		18,046.96		
15 - 8		4,924.57		
15 - 9		4,946.88		
15 - 10		6,634.98		
15 - 11		4,825.29		
15 - 12		4,865.56		
15 - 13		4,732.25		
15 - 14		2,316.54		
15 - 15		4,949.86		
15 - 16		7,256.18		
15 - 17		11,865.83		
15 - 18		13,492.81		
15 - 19		13,484.85		
15 - 20		8,985.31		
15 - 21		8,981.73		
15 - 22		6,084.82		
15 - 23		28,150.55		
15 - 24		28,287.14		
15 - 25		12,620.35		
15 - 26		7,107.86		
16 - 1		19,794.63		
16 - 2		3,187.39		
16 - 3		2,036.99		
16 - 4		7,625.07		
16 - 5		4,312.85		
16 - 6		3,984.49		
16 - 7		4,038.80		
16 - 8		3,475.68		
16 - 9		3,307.17		
16 - 10		3,762.06		
16 - 11		3,806.09		
16 - 12		3,850.12		
16 - 13		3,863.61		
16 - 14		5,244.03		
16 - 15		4,538.14		
16 - 16		2,603.19		
16 - 17		3,321.78		
16 - 18		2,957.30		
16 - 19		5,455.01		
16 - 20		3,307.77		
16 - 21		2,996.85		
16 - 22		3,928.24		
16 - 23		3,856.37		
16 - 24		3,806.40		
16 - 25		3,756.43		
16 - 26		3,257.18		
16 - 27		3,459.96		
16 - 28		3,986.99		
16 - 29		3,962.81		
16 - 30		3,533.63		
16 - 31		4,977.31		
17 - 1		17,549.37		
17 - 2		5,093.77		
17 - 3		4,186.98		
17 - 4		4,548.67		
17 - 5		56,560.17		
17 - 6		6,829.51		
17 - 7		4,662.94		
17 - 8		8,698.14		
17 - 9		9,328.03		
17 - 10		9,557.37		
17 - 11		5,765.79		
17 - 12		2,972.11		
17 - 13		7,216.52		
17 - 14		10,509.21		
17 - 15		4,613.76		
17 - 16		2,084.76		
17 - 17		3,412.41		
17 - 18		6,448.95		
17 - 19		10,773.87		
17 - 20		10,783.30		
17 - 21		5,980.76		
17 - 22		4,801.94		
17 - 23		10,802.21		
17 - 24		10,716.18		
17 - 25		9,553.46		
17 - 26		22,071.70		
17 - 27		3,826.88		
17 - 28		3,849.97		
17 - 29		7,015.07		

Parcel No.	Owner (Now or Formerly)	Area Sq. Ft.	To Acquire	Not To Acquire
17 - 30		21,234.15		
17 - 31		22,150.42		
17 - 32		24,439.75		
13 - 28		2,903.43		
Parcel Subtotals		1,291,386.99		
ALDEN STREET		29,657.76		
ANNAWAN STREET		46,410.77		
CONGRESS STREET		41,016.61		
DEAN STREET		33,988.95		
FRANKLIN AVENUE		83,681.14		
MORRIS STREET		36,881.38		
WETHERSFIELD AVENUE		160,043.28		
Subtotals Streets		431,679.89		
Subtotals Map No. 1		1,723,066.88		



CHARTER OAK - SOUTH GREEN SECTION I PROJECT

HARTFORD REDEVELOPMENT AGENCY

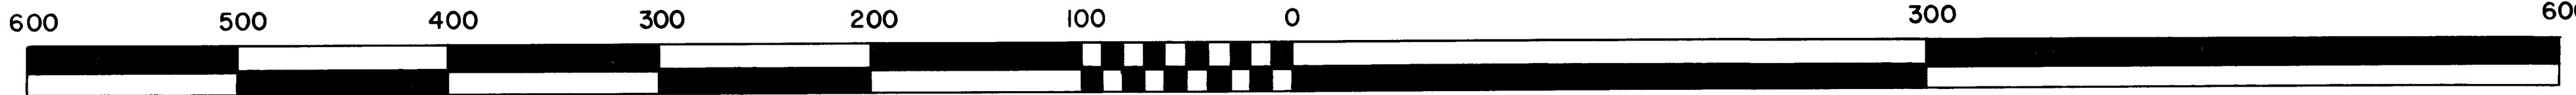

CORRECTIONS: This map superceded by map 010615, July 1977 1:240'

PROPERTY MAP No. 1
CHARTER OAK - SOUTH GREEN PROJECT
HARTFORD REDEVELOPMENT AGENCY
HARTFORD, CONNECTICUT

LEGEND
Private Ownership to Acquire
Private Ownership Not to Acquire
Public Ownership to Acquire
Public Ownership Not to Acquire

Drawn By R. L. Loomis Jr. Date 10-29-68
Approved By Date 10-29-68
Approved By Date 10-29-68

DAYBOOK NO. 010001 A