


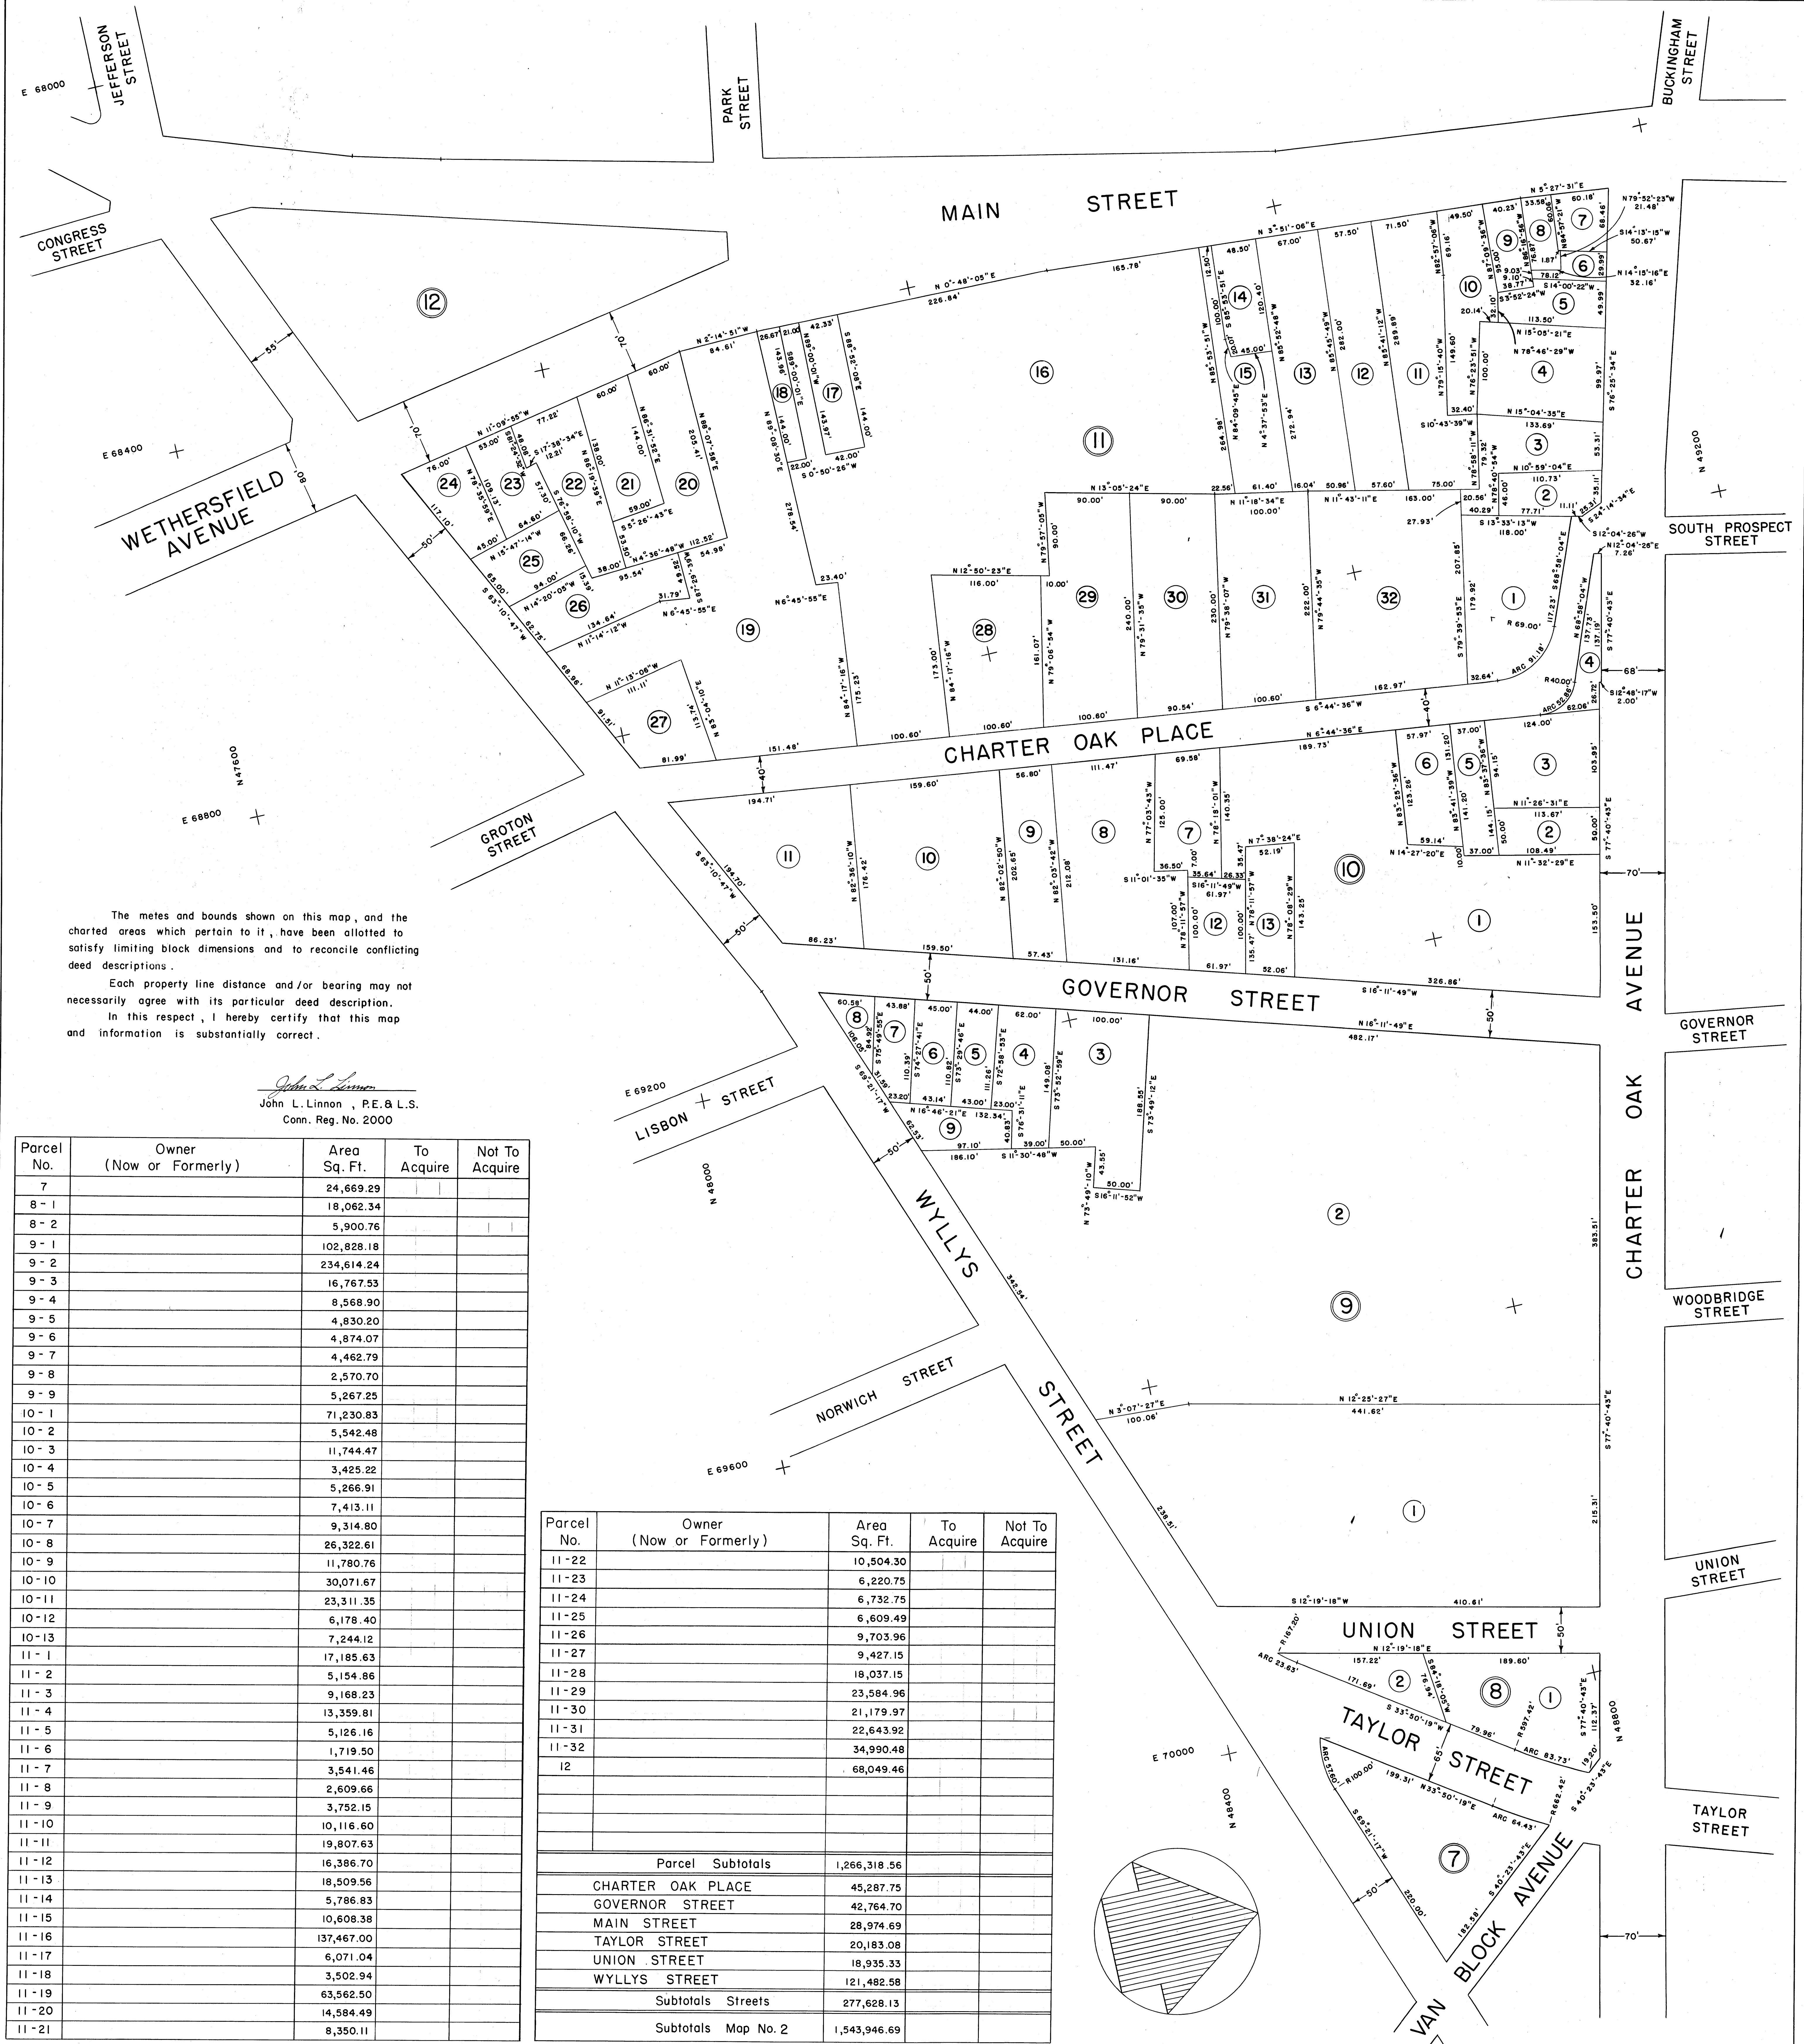

The metes and bounds shown on this map, and the charted areas which pertain to it, have been allotted to satisfy limiting block dimensions and to reconcile conflicting deed descriptions.


Each property line distance and/or bearing may not necessarily agree with its particular deed description.

In this respect, I hereby certify that this map and information is substantially correct.

John L. Linnon
John L. Linnon, P.E. & L.S.
Conn. Reg. No. 2000

Parcel No.	Owner (Now or Formerly)	Area Sq. Ft.	To Acquire	Not To Acquire
7		24,669.29		
8-1		18,062.34		
8-2		5,900.76		
9-1		102,828.18		
9-2		234,614.24		
9-3		16,767.53		
9-4		8,568.90		
9-5		4,830.20		
9-6		4,874.07		
9-7		4,462.79		
9-8		2,570.70		
9-9		5,267.25		
10-1		71,230.83		
10-2		5,542.48		
10-3		11,744.47		
10-4		3,425.22		
10-5		5,266.91		
10-6		7,413.11		
10-7		9,314.80		
10-8		26,322.61		
10-9		11,780.76		
10-10		30,071.67		
10-11		23,311.35		
10-12		6,178.40		
10-13		7,244.12		
11-1		17,185.63		
11-2		5,154.86		
11-3		9,168.23		
11-4		13,359.81		
11-5		5,126.16		
11-6		1,719.50		
11-7		3,541.46		
11-8		2,609.66		
11-9		3,752.15		
11-10		10,116.60		
11-11		19,807.63		
11-12		16,386.70		
11-13		18,509.56		
11-14		5,786.83		
11-15		10,608.38		
11-16		137,467.00		
11-17		6,071.04		
11-18		3,502.94		
11-19		63,562.50		
11-20		14,584.49		
11-21		8,350.11		

Parcel No.	Owner (Now or Formerly)	Area Sq. Ft.	To Acquire	Not To Acquire
11-22		10,504.30		
11-23		6,220.75		
11-24		6,732.75		
11-25		6,609.49		
11-26		9,703.96		
11-27		9,427.15		
11-28		18,037.15		
11-29		23,584.96		
11-30		21,179.97		
11-31		22,643.92		
11-32		34,990.48		
12		68,049.46		
Parcel Subtotals		1,266,318.56		
CHARTER OAK PLACE		45,287.75		
GOVERNOR STREET		42,764.70		
MAIN STREET		28,974.69		
TAYLOR STREET		20,183.08		
UNION STREET		18,935.33		
WYLLYS STREET		121,482.58		
Subtotals Streets		277,628.13		
Subtotals Map No. 2		1,543,946.69		

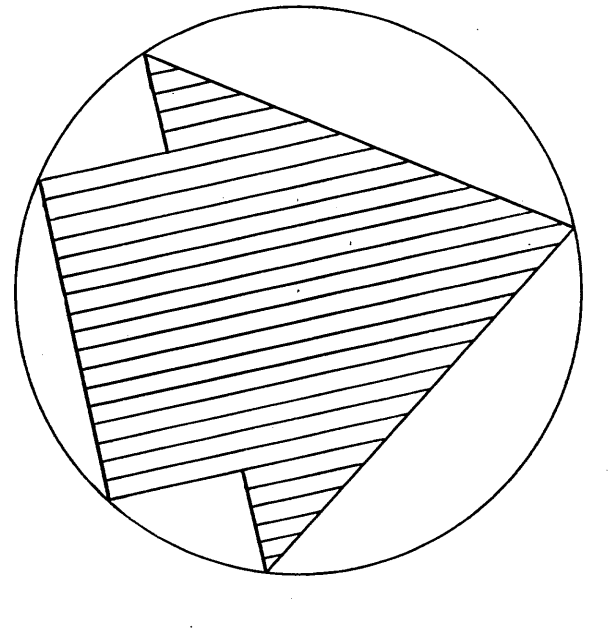

CHARTER OAK - SOUTH GREEN SECTION I PROJECT



CORRECTIONS:

PROPERTY MAP No. 2
CHARTER OAK - SOUTH GREEN PROJECT
HARTFORD REDEVELOPMENT AGENCY
HARTFORD, CONNECTICUT

LEGEND

- Private Ownership to Acquire
- Private Ownership Not to Acquire
- Public Ownership to Acquire
- Public Ownership Not to Acquire

Drawn By *R. L. Linnon* Date *10-5-67*
Approved By *John L. Linnon* Date *11-14-67*
Approved By *R. Linnon* Date *11-14-67*

DAYBOOK NO. 010001 B