



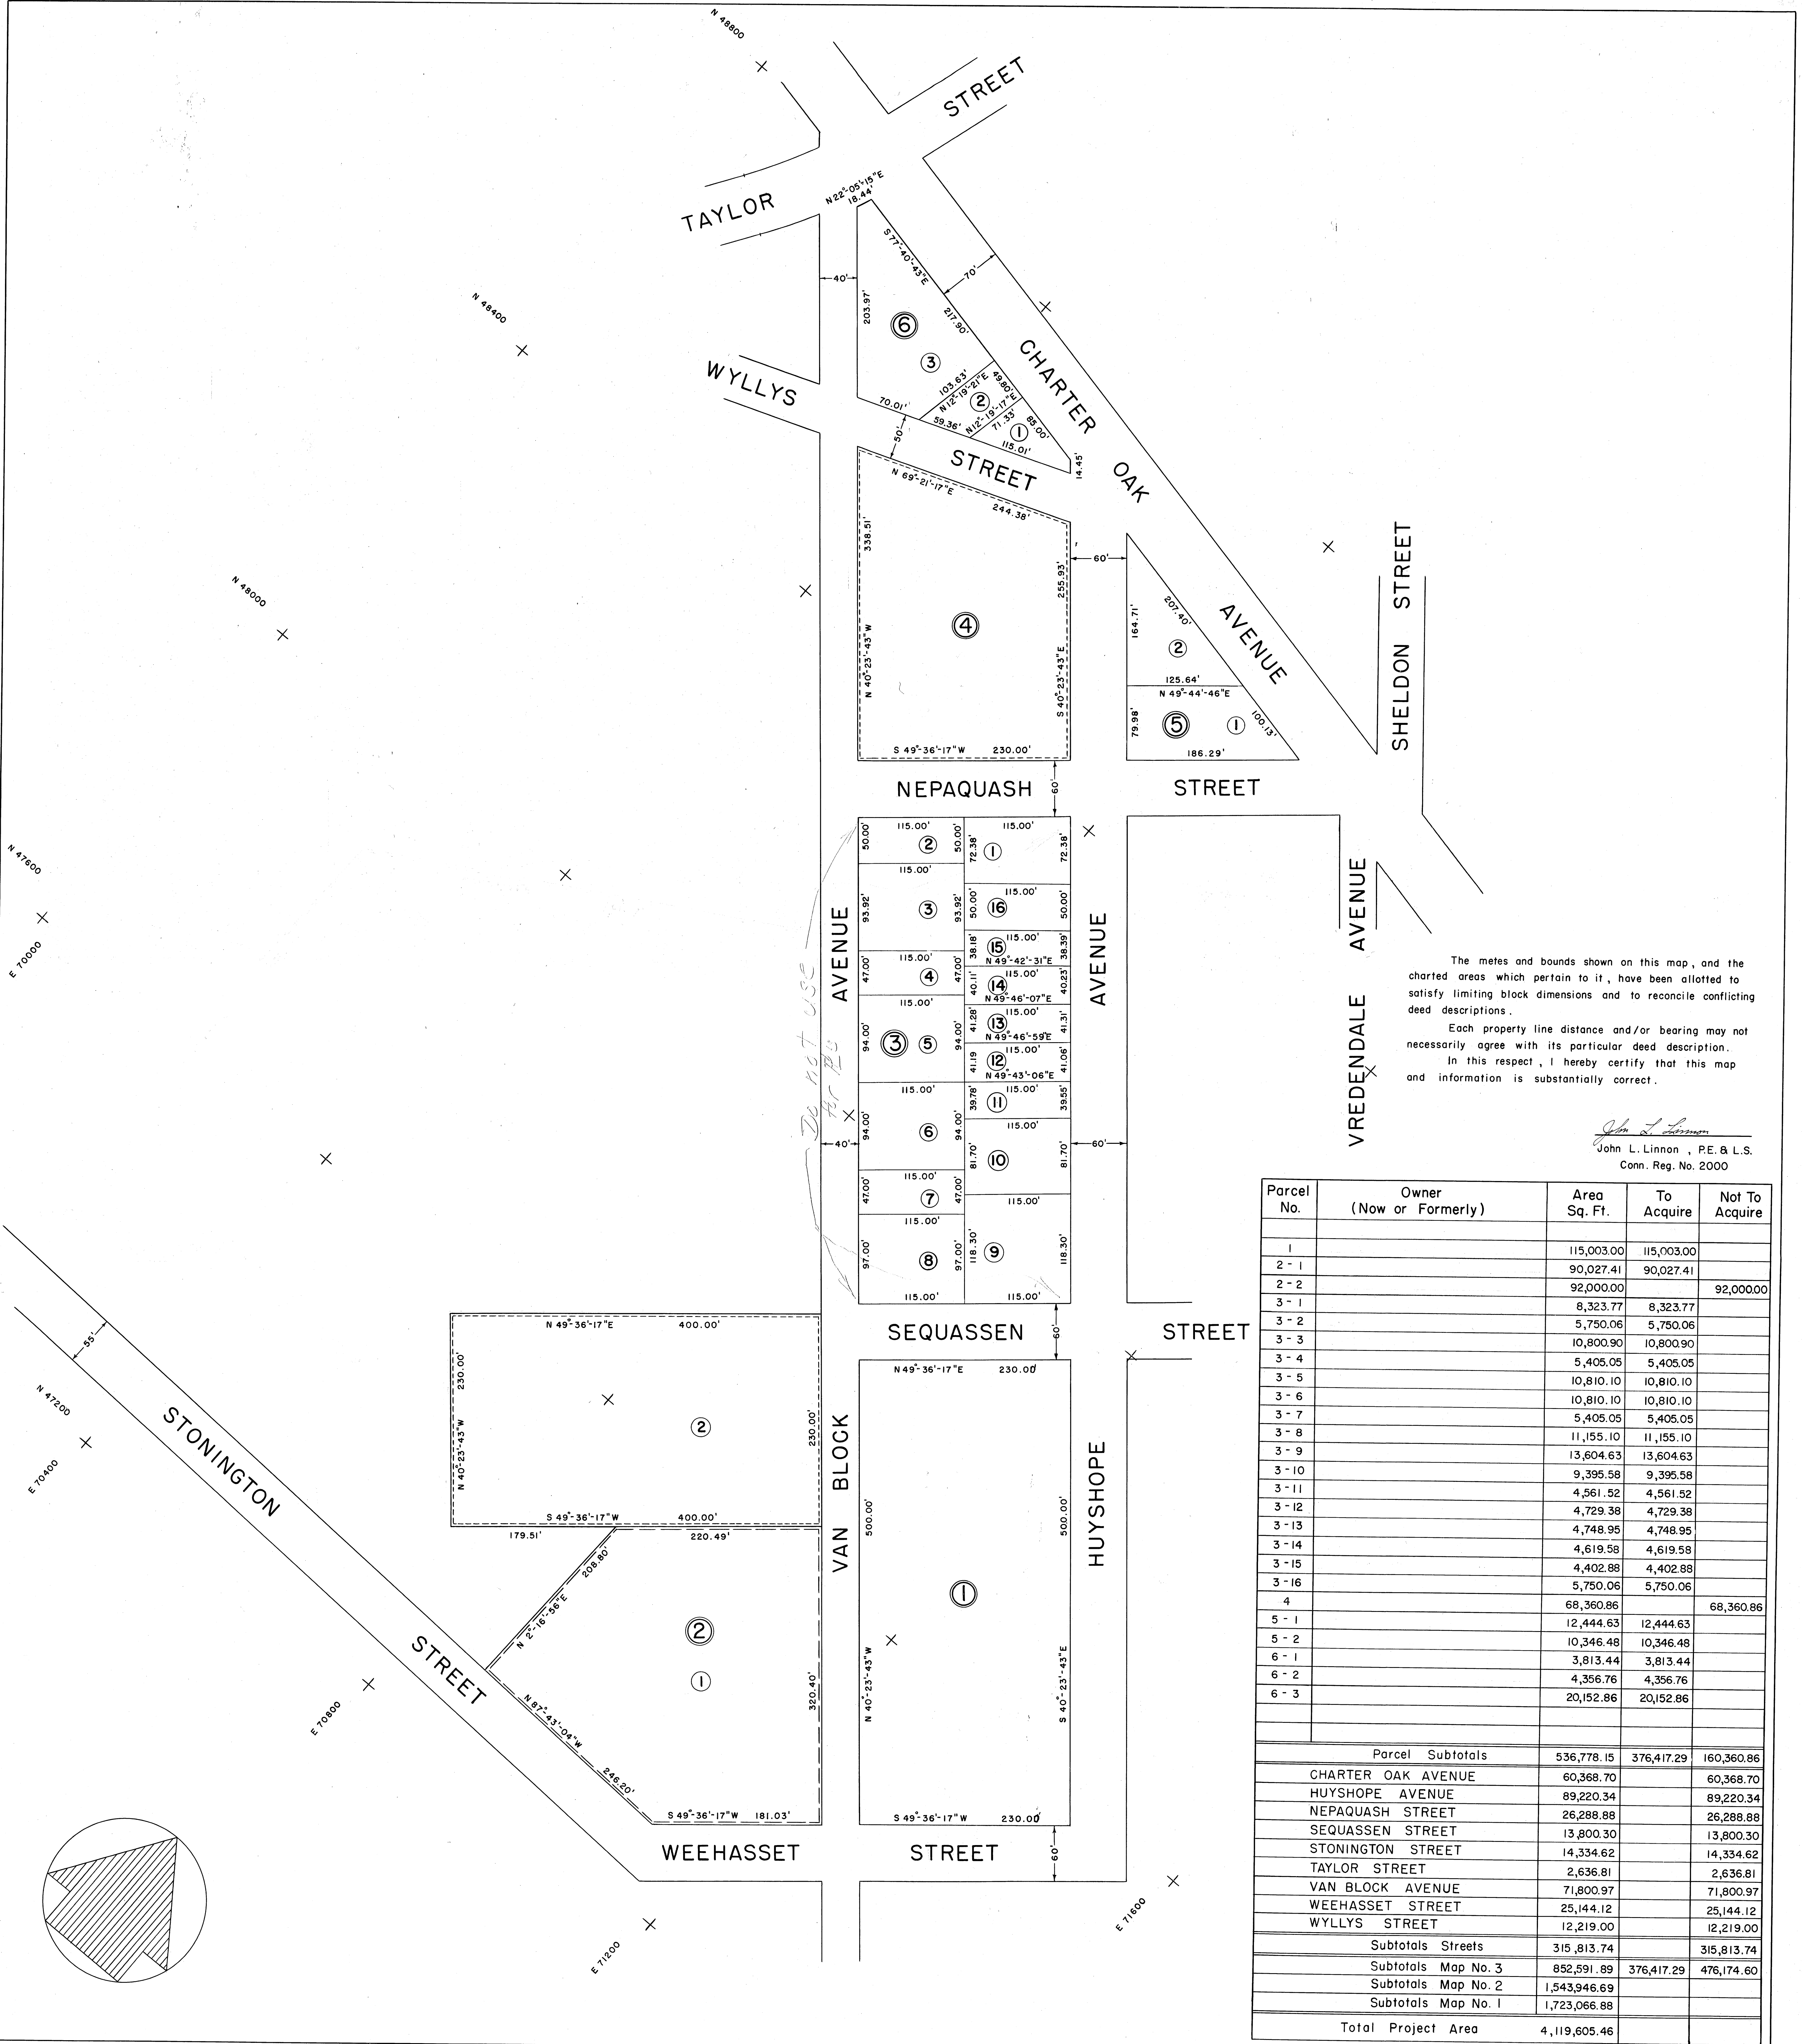

CHARTER OAK - SOUTH GREEN SECTION 1 PROJECT

HARTFORD REDEVELOPMENT AGENCY

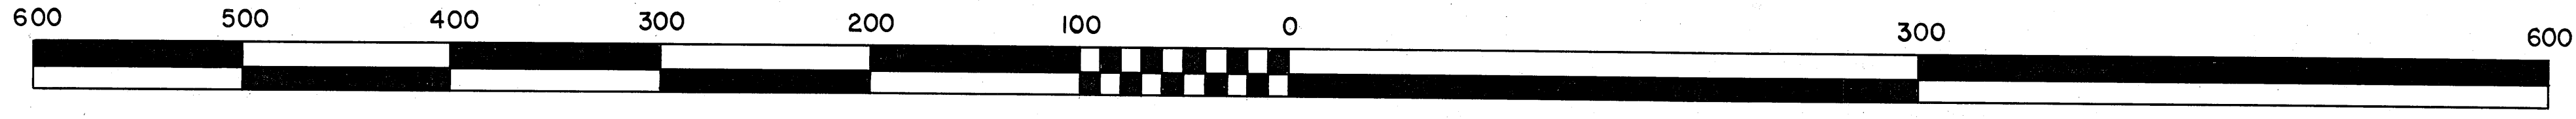

CORRECTIONS:

PROPERTY MAP No. 3
CHARTER OAK - SOUTH GREEN PROJECT
HARTFORD REDEVELOPMENT AGENCY
HARTFORD, CONNECTICUT

LEGEND
—— Private Ownership to Acquire
----- Private Ownership Not to Acquire
===== Public Ownership to Acquire
===== Public Ownership Not to Acquire
Drawn By R.L. Linnon Date 7-21-67
Approved By John L. Linnon Date 11-14-67
Approved By R. Linnon Date 11-14-67
DAYBOOK NO. 010001 C