


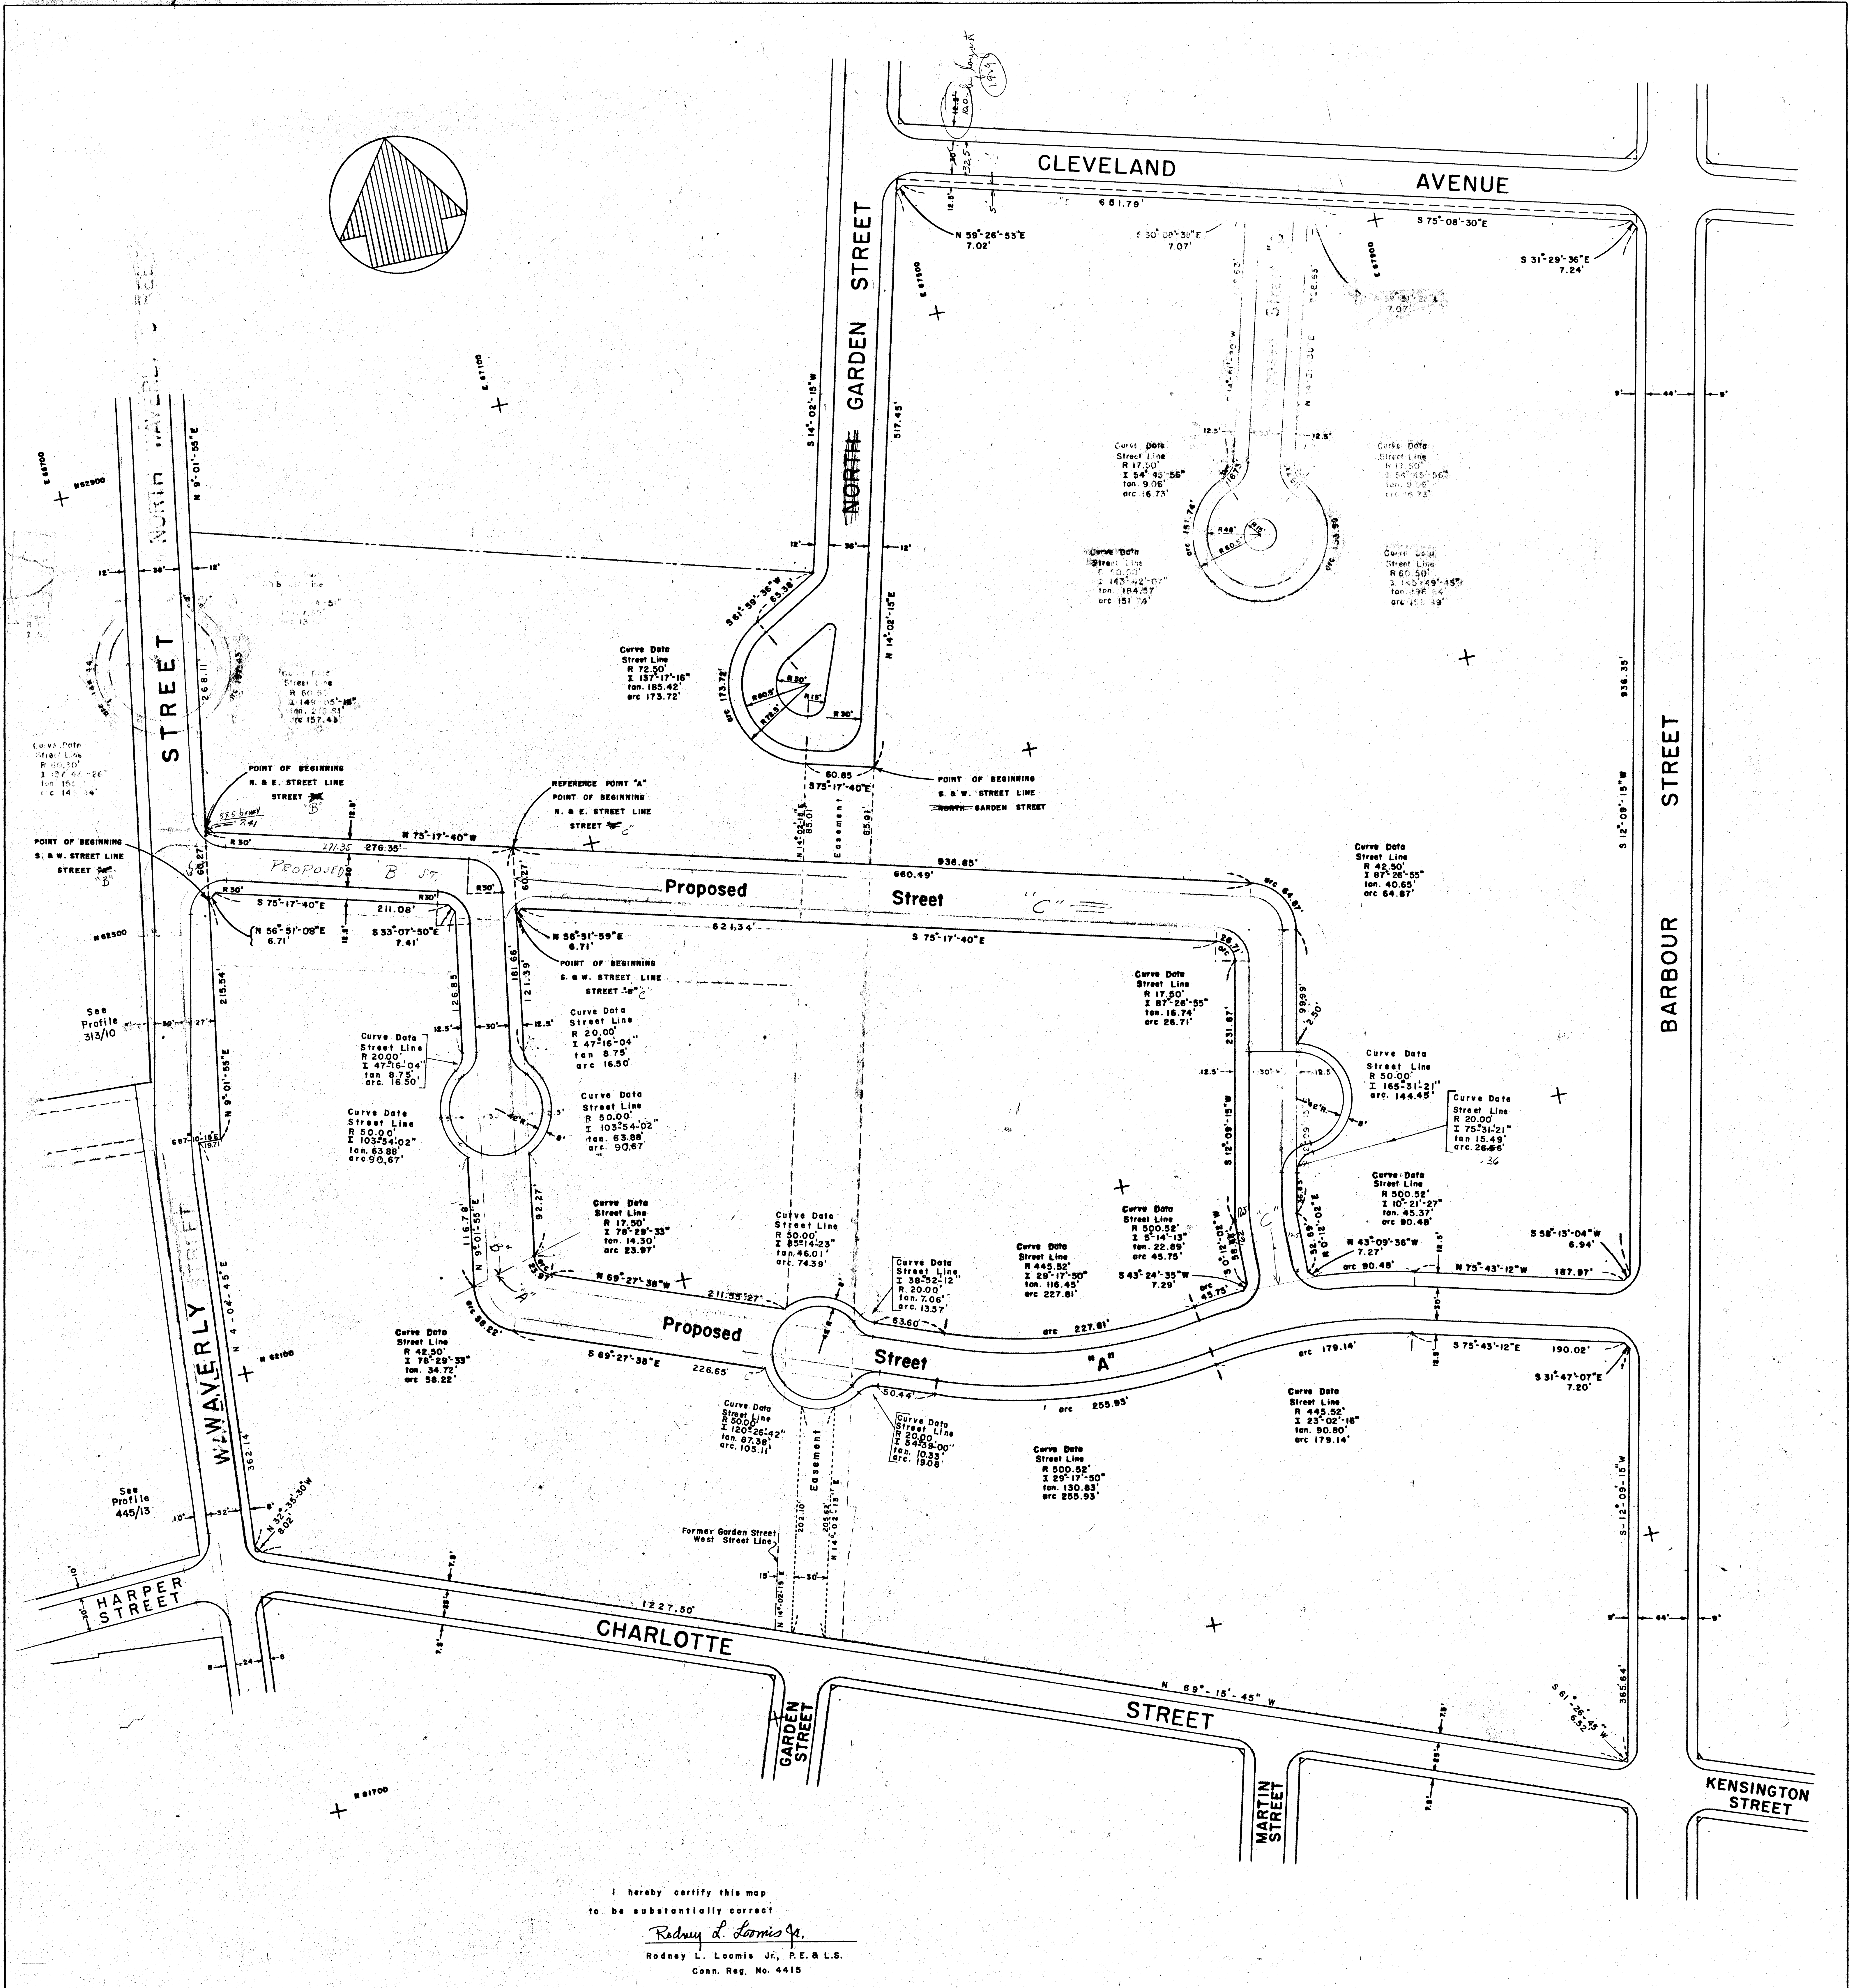

I hereby certify this map
to be substantially correct
Rodney L. Loomis Jr.
Rodney L. Loomis Jr., P.E. & L.S.
Conn. Reg. No. 4415

BARBOUR - CHARLOTTE STREET PROJECT

LEGEND

- Existing street and curb lines to remain and Proposed street and curb lines
- Existing street lines to be discontinued
- Existing street lines to be retained for underground utility easement and/or fire access only
- Property line and/or Project boundary

CITY OF HARTFORD, CONNECTICUT DEPARTMENT OF ENGINEERING	
BARBOUR - CHARLOTTE ST. & GARDEN-WAVERLY ST. PROJECTS	
PROPOSED STREET & CURB LINES	
SUBMITTED <i>Rodney L. Loomis Jr.</i> DIVISION ENGINEER	RECOMMENDED <i>Rodney L. Loomis Jr.</i> ASST. CITY ENG.
DESIGN <i>R.L.L.</i> TRACED P.S.B. CHECK R.L.L.	APPROVED <i>James P. Hynes</i> CITY ENGINEER
DAYBOOK NO. 010008 A	DATE NOVEMBER 1970