


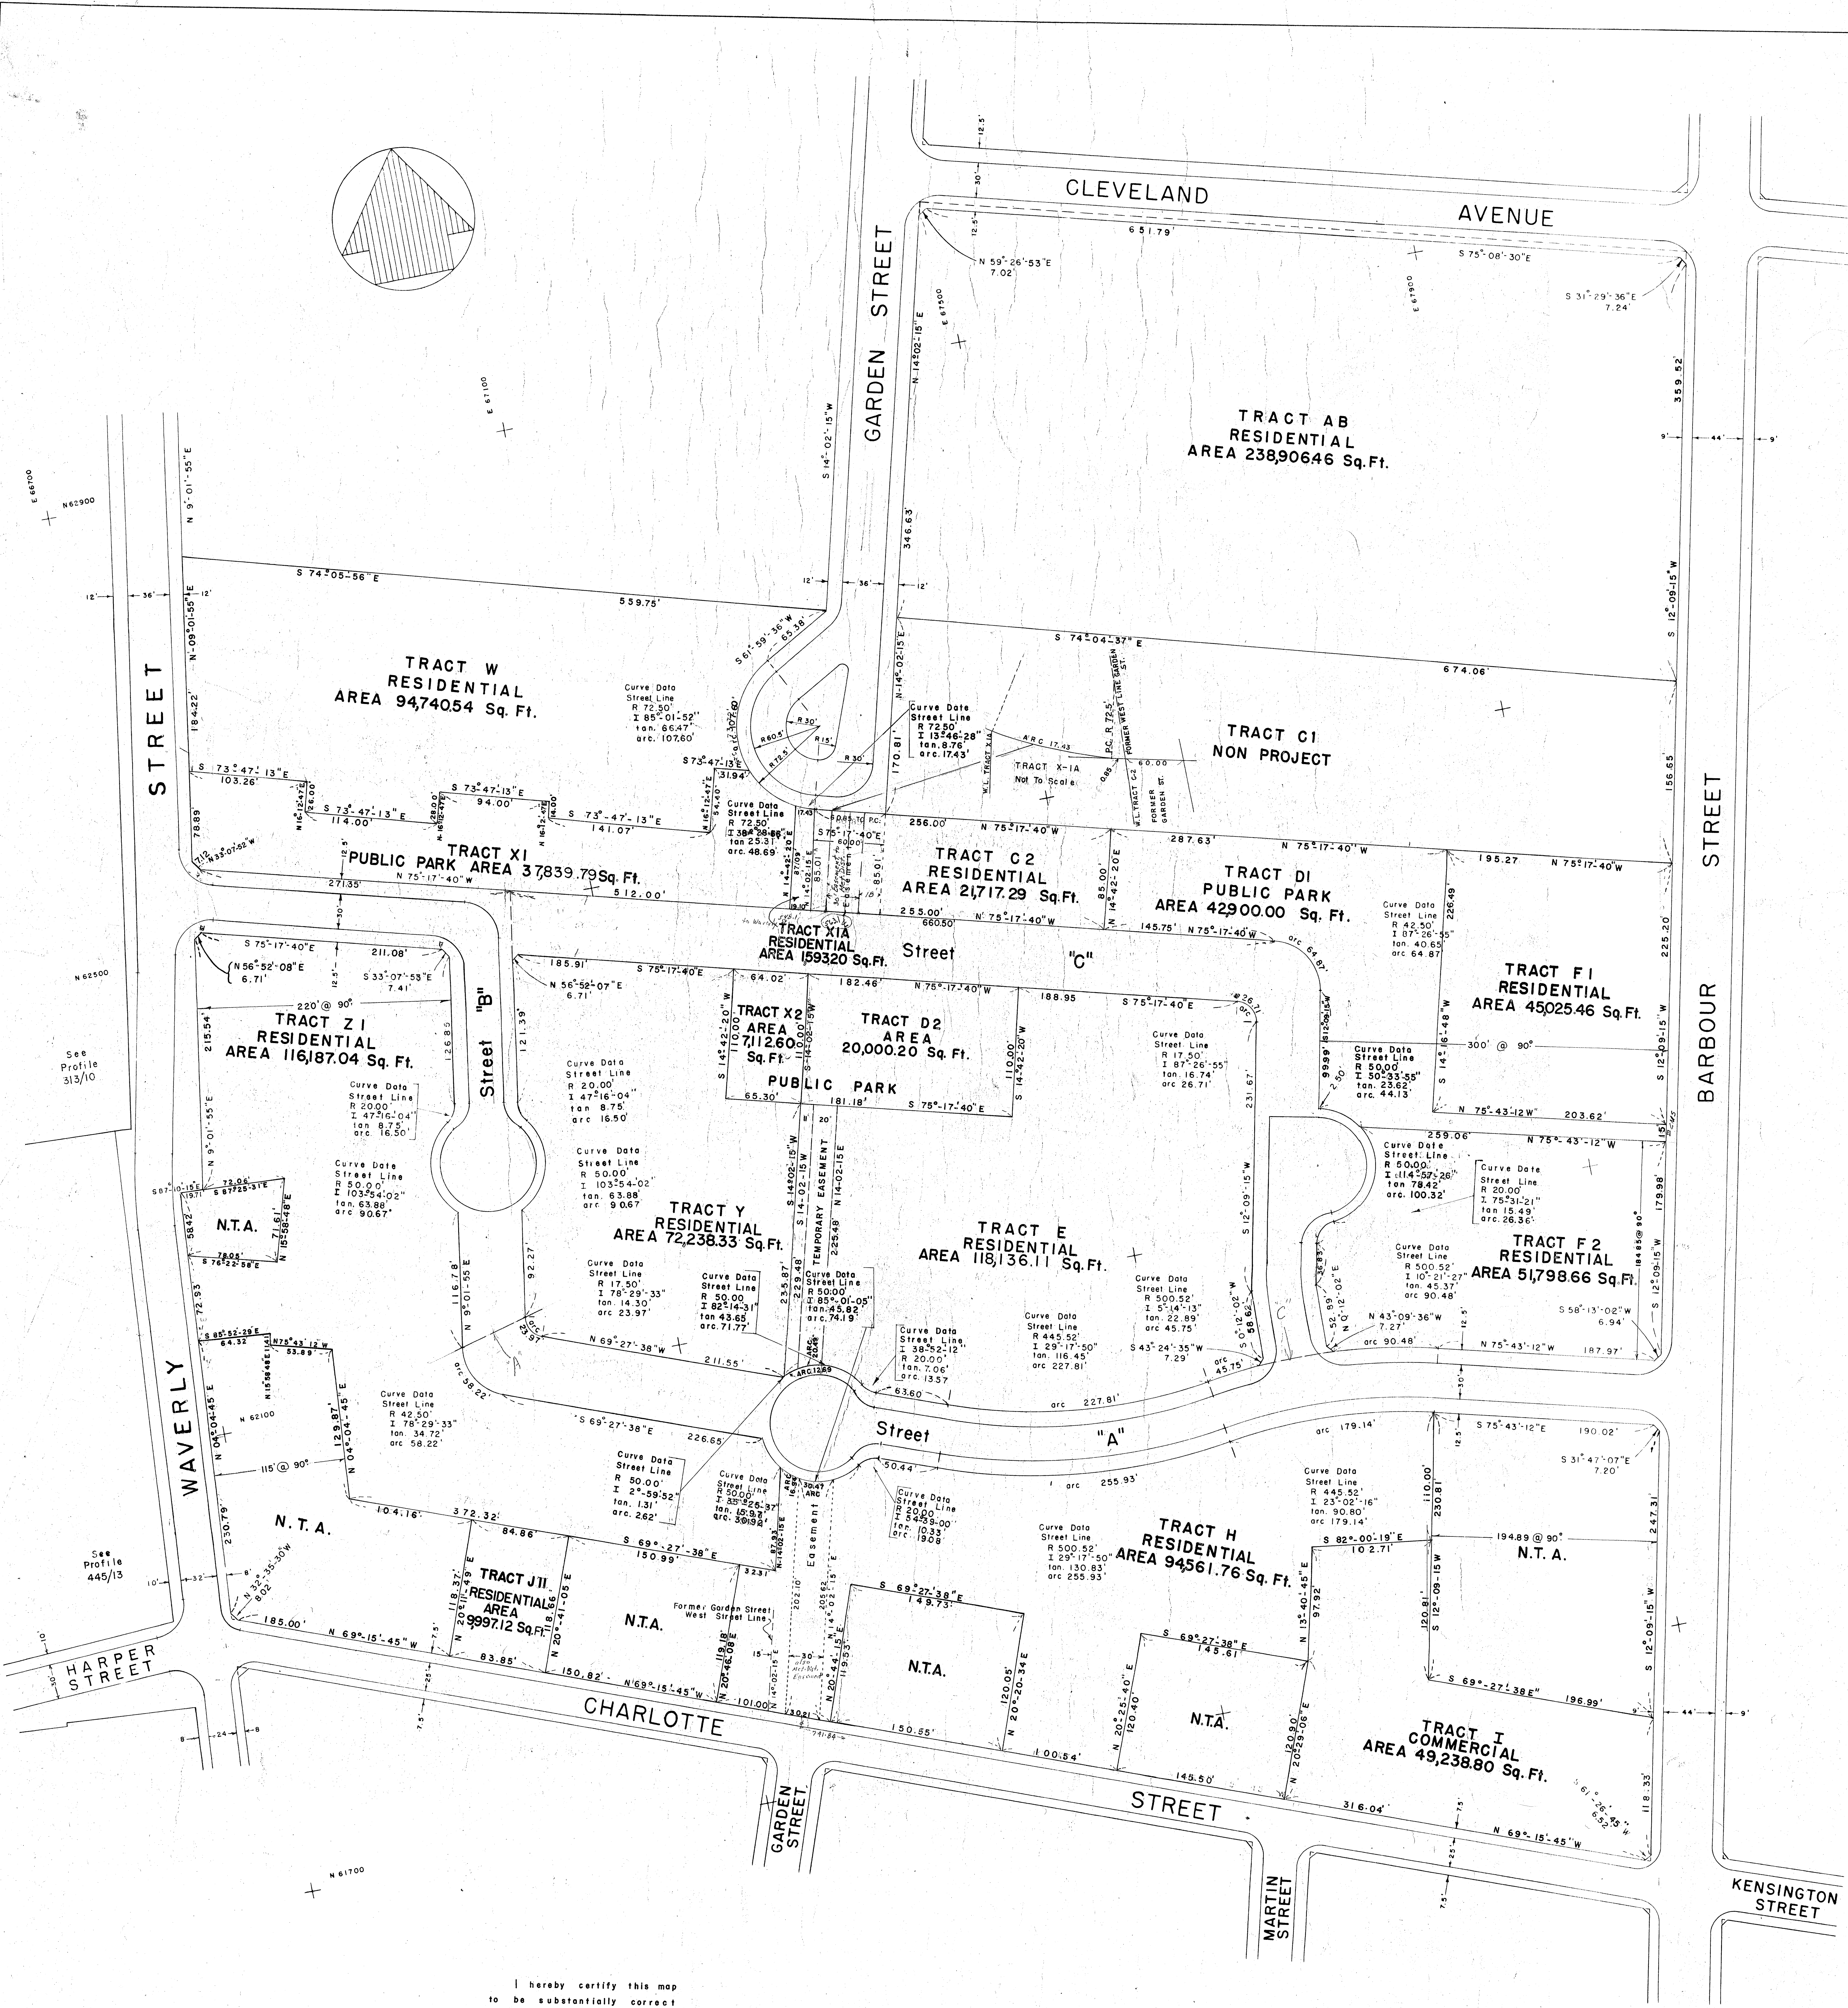

I hereby certify this map
to be substantially correct.
Rodney L. Loomis Jr.
Rodney L. Loomis Jr., P.E. & L.S.
Conn. Reg. No. 4415

Note: All beveled
Corners are 5'x5'

BARBOUR - CHARLOTTE STREET PROJECT

LEGEND

- Existing street and curb lines to remain and
Proposed street and curb lines
- Existing street lines to be discontinued
- Existing street lines to be retained for underground
utility easement and/or fire access only
- Property line and/or Project boundary

CITY OF HARTFORD, CONNECTICUT DEPARTMENT OF ENGINEERING		
BARBOUR - CHARLOTTE ST. & GARDEN - WAVERLY ST. PROJECTS		
DISPOSITION TRACTS		
SUBMITTED <i>Rodney L. Loomis Jr.</i> DIVISION ENGINEER	RECOMMENDED <i>Rodney L. Loomis Jr.</i> DIVISION ENGINEER	APPROVED <i>Rodney L. Loomis Jr.</i> DIVISION ENGINEER
DESIGN P.S.B. DRAWN P.S.B.	DAYBOOK NO. 010008 B SCALE 1" = 50'	DATE NOVEMBER 1970