


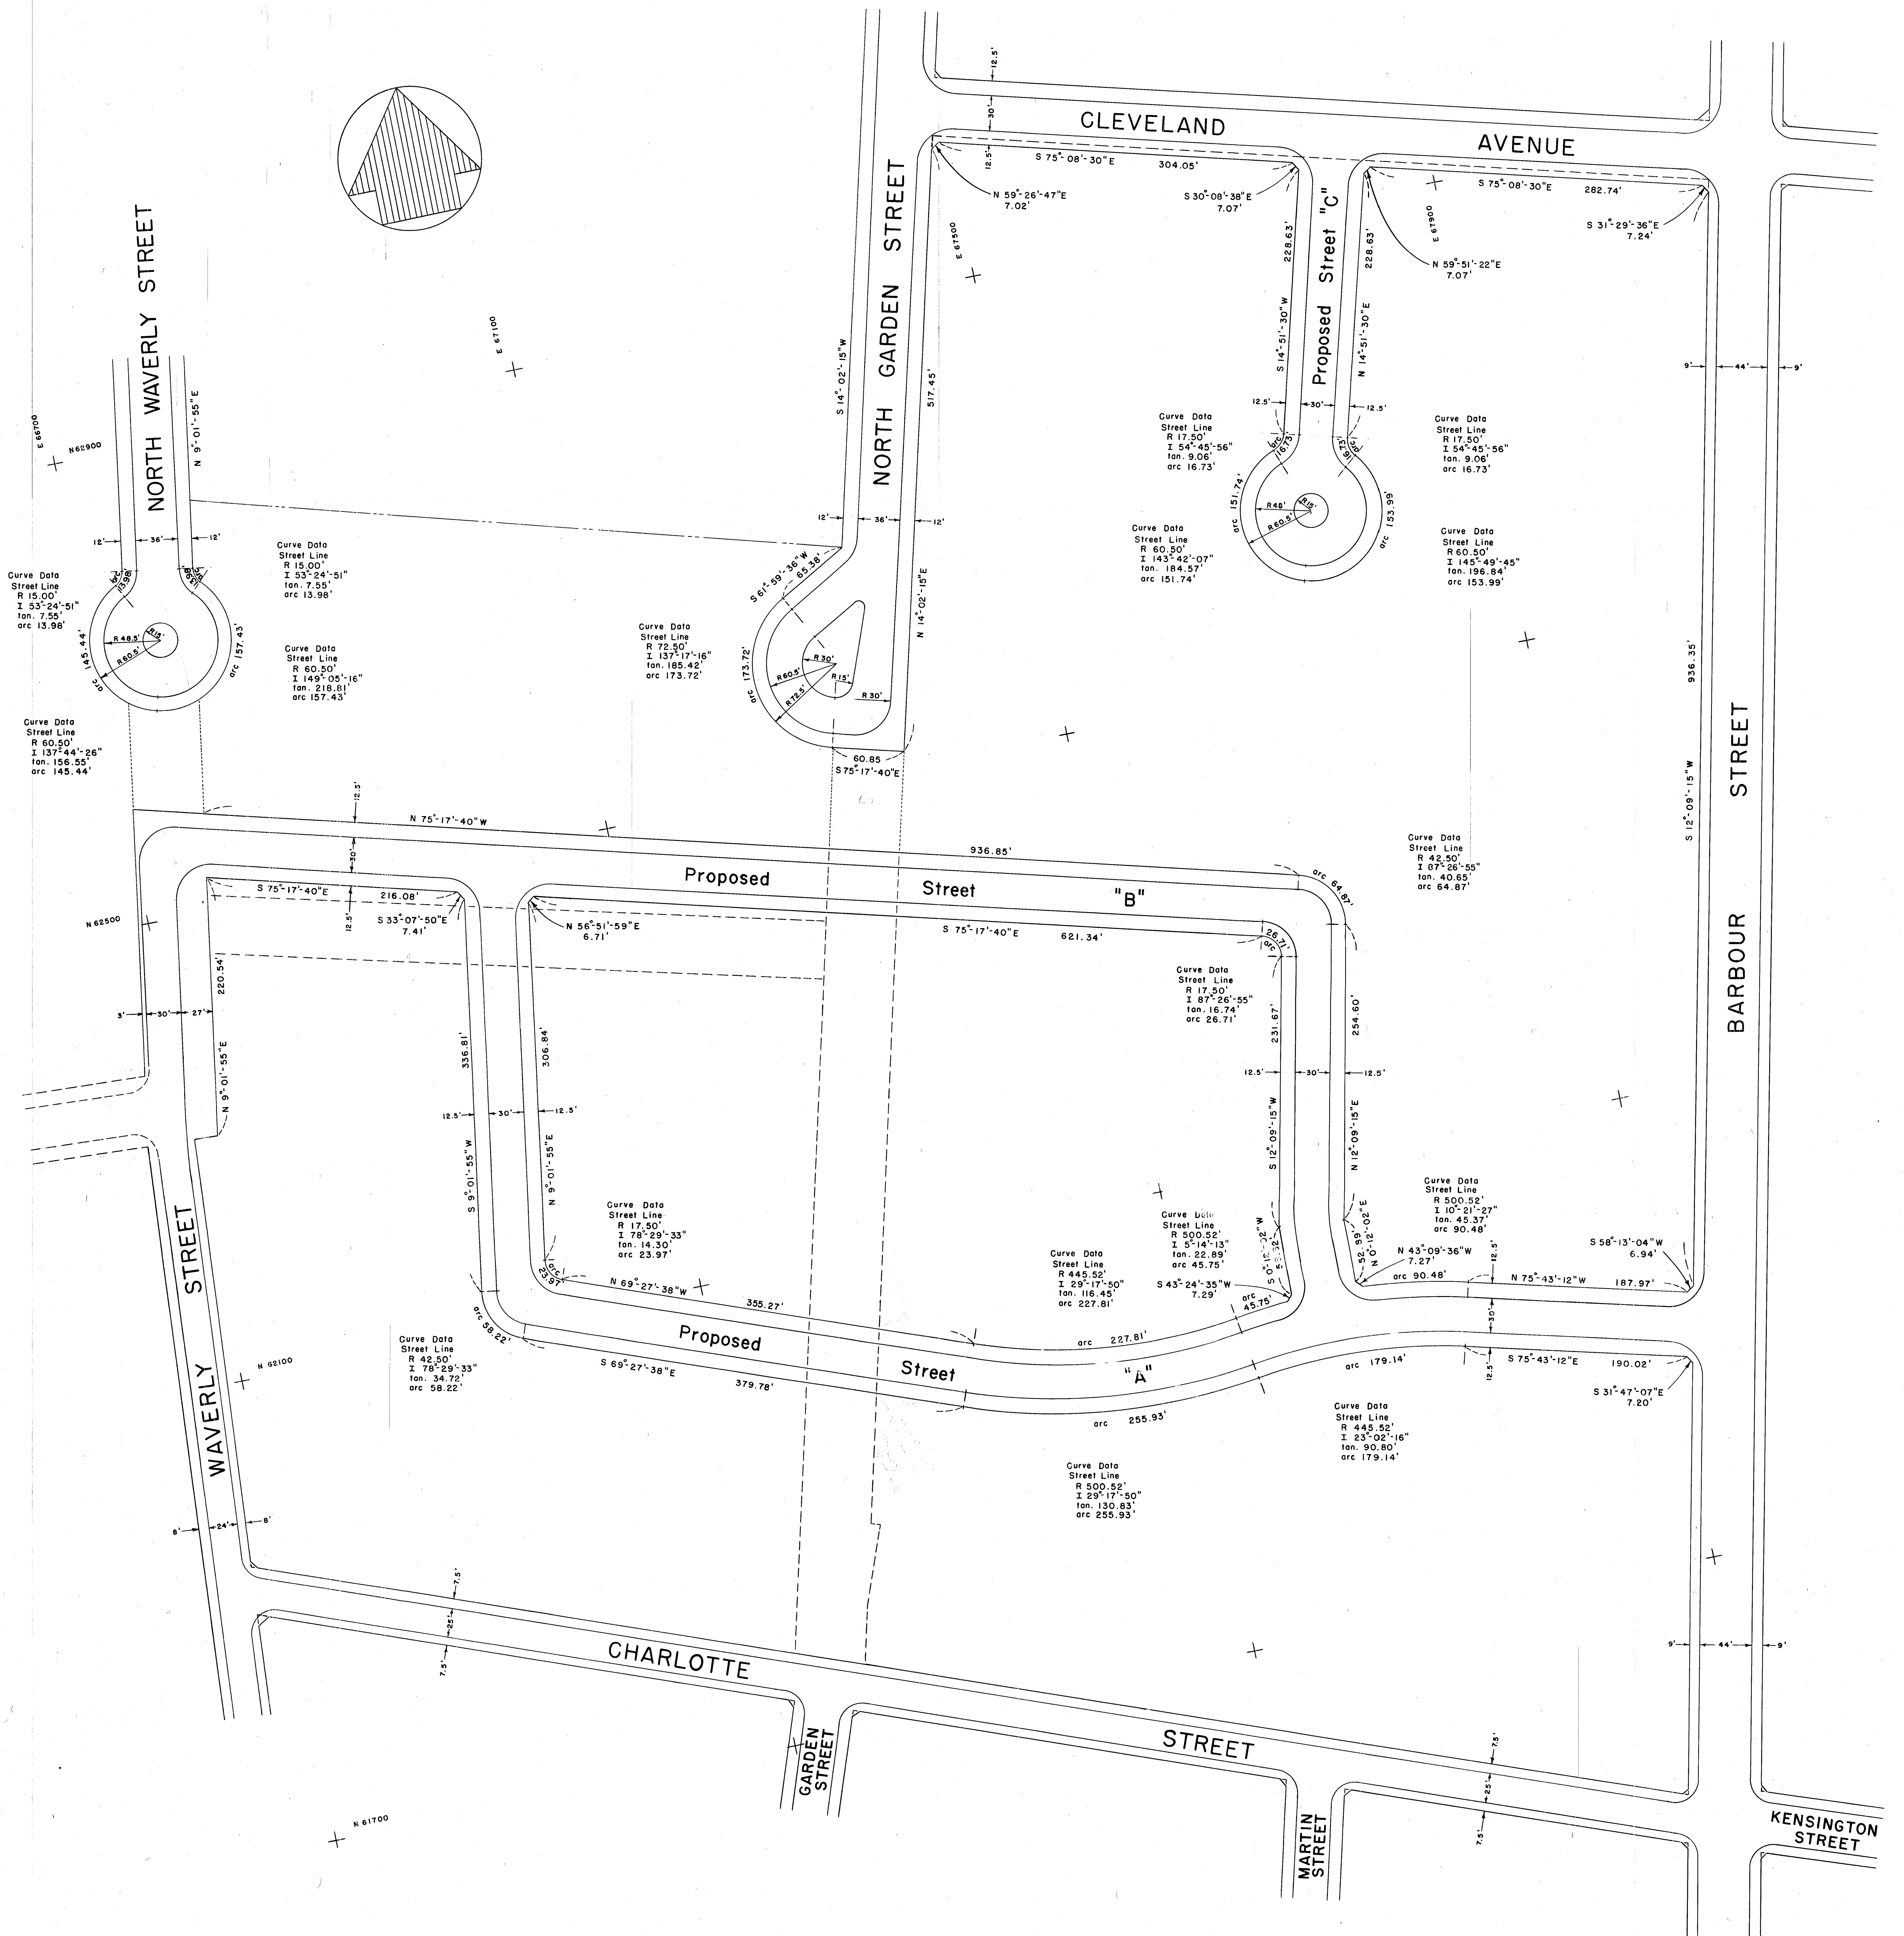

BARBOUR - CHARLOTTE STREET PROJECT

LEGEND

- Existing street and curb lines to remain and
Proposed street and curb lines
- Existing street lines to be discontinued
- Existing street lines to be retained for underground
utility easement and/or fire access only
- Property line and/or Project boundary

CITY OF HARTFORD, CONNECTICUT DEPARTMENT OF ENGINEERING			
BARBOUR - CHARLOTTE STREET PROJECT PROPOSED STREET & CURB LINES			
SUBMITTED <i>John J. [Signature]</i> DIVISION ENGINEER	RECOMMENDED <i>Angela [Signature]</i> ASST. CITY ENG.	APPROVED <i>Robert [Signature]</i> CITY ENGINEER	
DESIGN R.L.L.	DRAWN R.L.L.	DAYBOOK NO. 010008	
TRACED R.L.L.	CHECK F.T.D.	SCALE 1" = 50'	DATE NOVEMBER 1967