


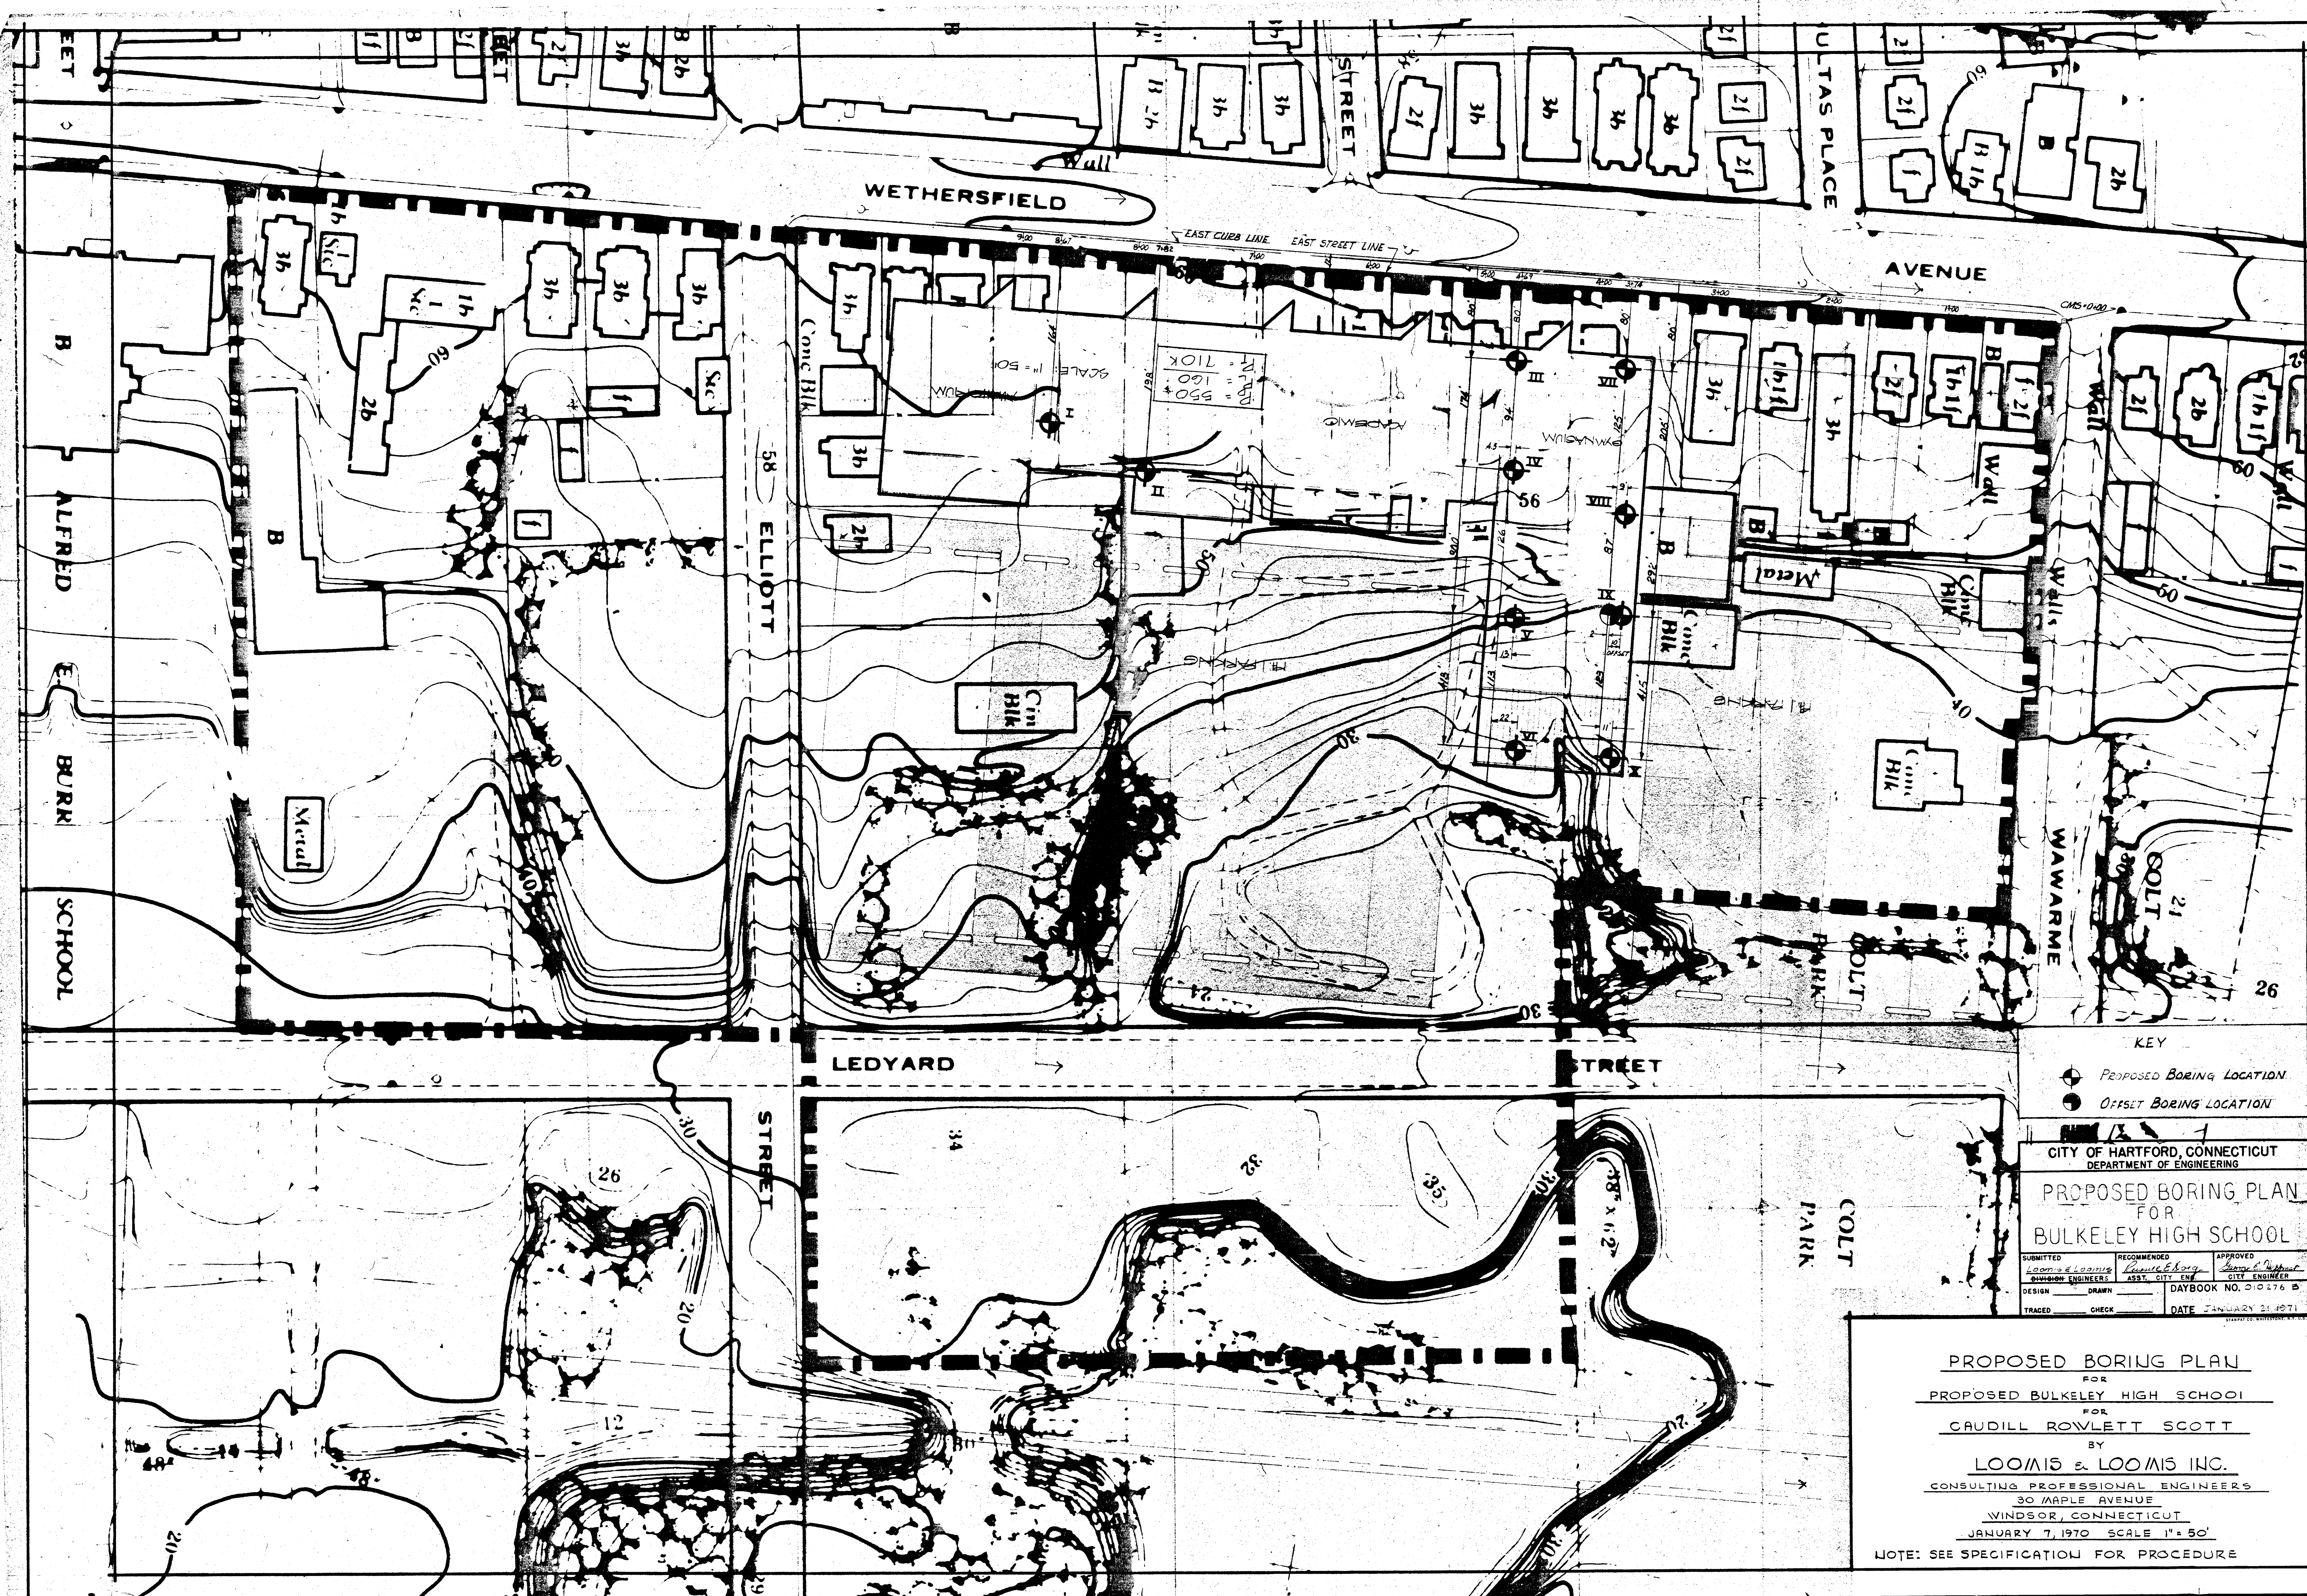

KEY

- Proposed Boring Location
- Offset Boring Location

CITY OF HARTFORD, CONNECTICUT
DEPARTMENT OF ENGINEERING

PROPOSED BORING PLAN
FOR
BULKELEY HIGH SCHOOL

SUBMITTED Loomis & Loomis DIVISION ENGINEERS	RECOMMENDED Loomis & Loomis ASSY. CITY ENG.	APPROVED George C. Whitcomb CITY ENGINEER
DESIGN	DRAWN	DAYBOOK NO. 010276 B
TRACED	CHECK	DATE JANUARY 21 1971

PROPOSED BORING PLAN
FOR
PROPOSED BULKELEY HIGH SCHOOL
FOR
CAUDILL ROWLETT SCOTT
BY
LOOMIS & LOOMIS INC.
CONSULTING PROFESSIONAL ENGINEERS
30 MAPLE AVENUE
WINDSOR, CONNECTICUT
JANUARY 7, 1970 SCALE 1" = 50'
NOTE: SEE SPECIFICATION FOR PROCEDURE