


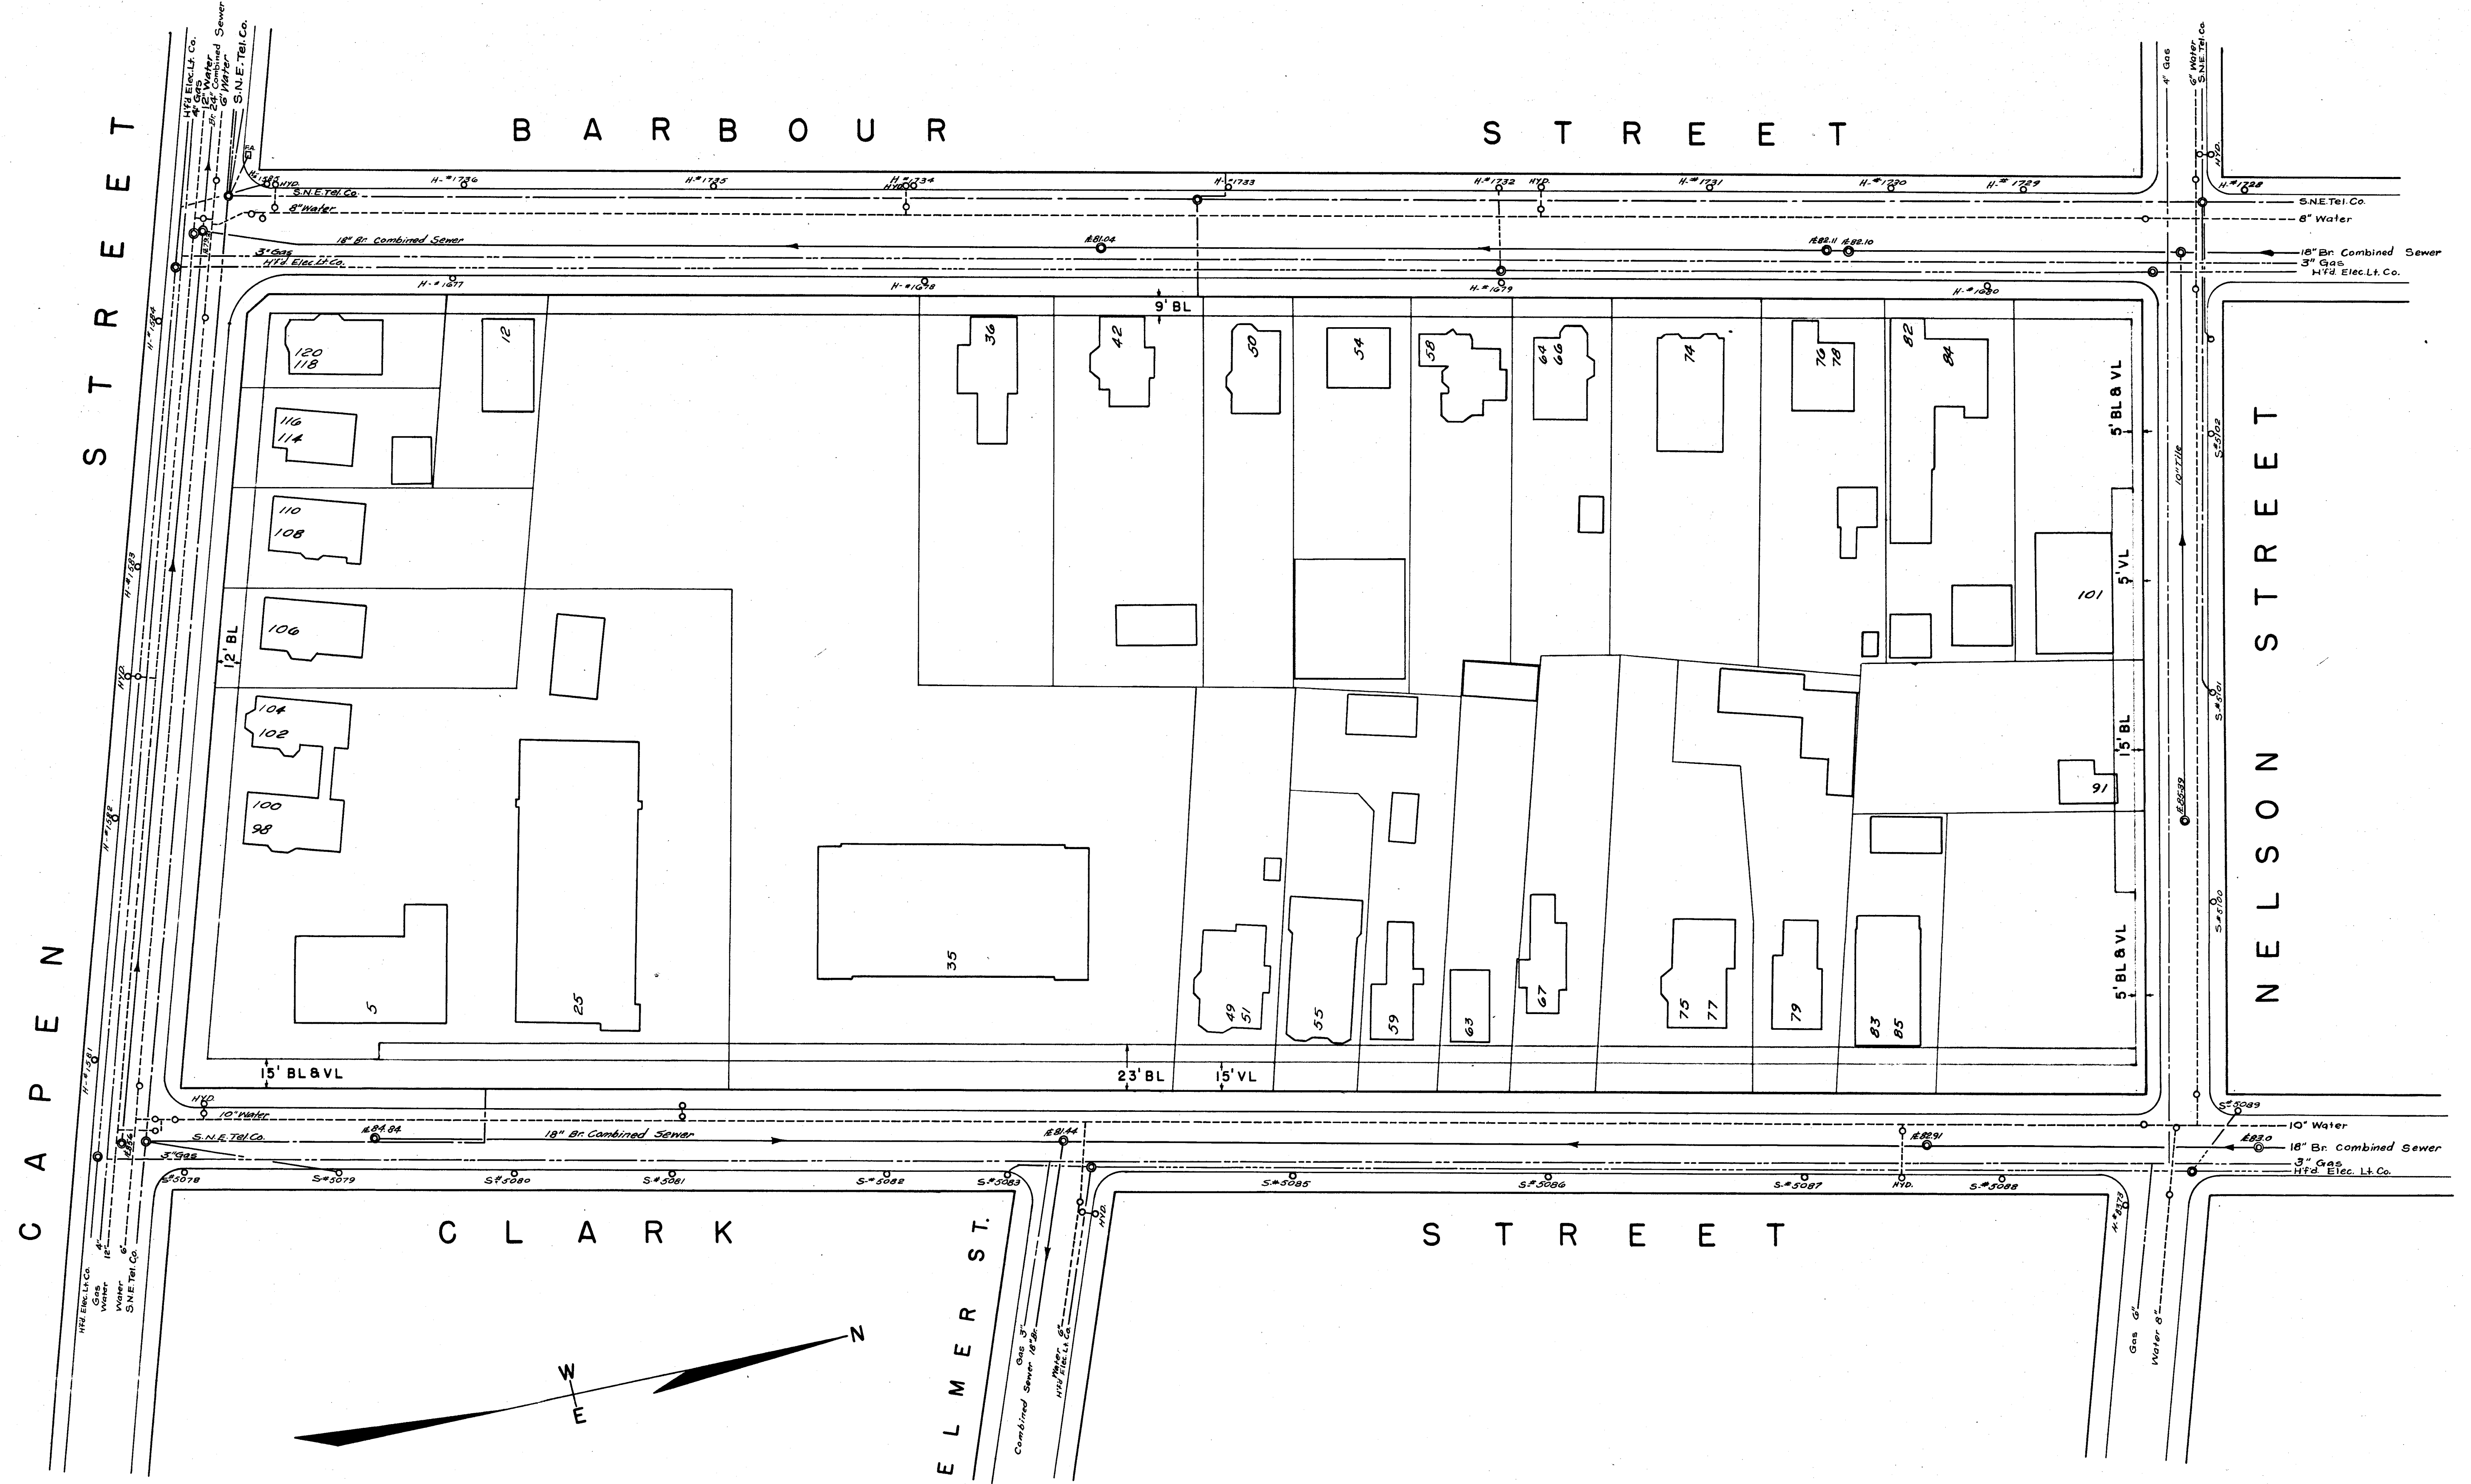

SCALE: 1" = 40'

CITY OF HARTFORD, CONNECTICUT			
DEPARTMENT OF ENGINEERING			
PROPOSED SITE FOR			
ELEMENTARY SCHOOL			
IN NORTHEAST SECTION			
CLARK STREET			
EXISTING UTILITIES			
SUBMITTED	RECOMMENDED	APPROVED	
DIVISION ENGINEER	ASST. CITY ENG.	CITY ENGINEER	
DESIGN	DRAWN	DAYBOOK NO. 09986-B	
TRACED	CHECK	DATE AUGUST 1967	