



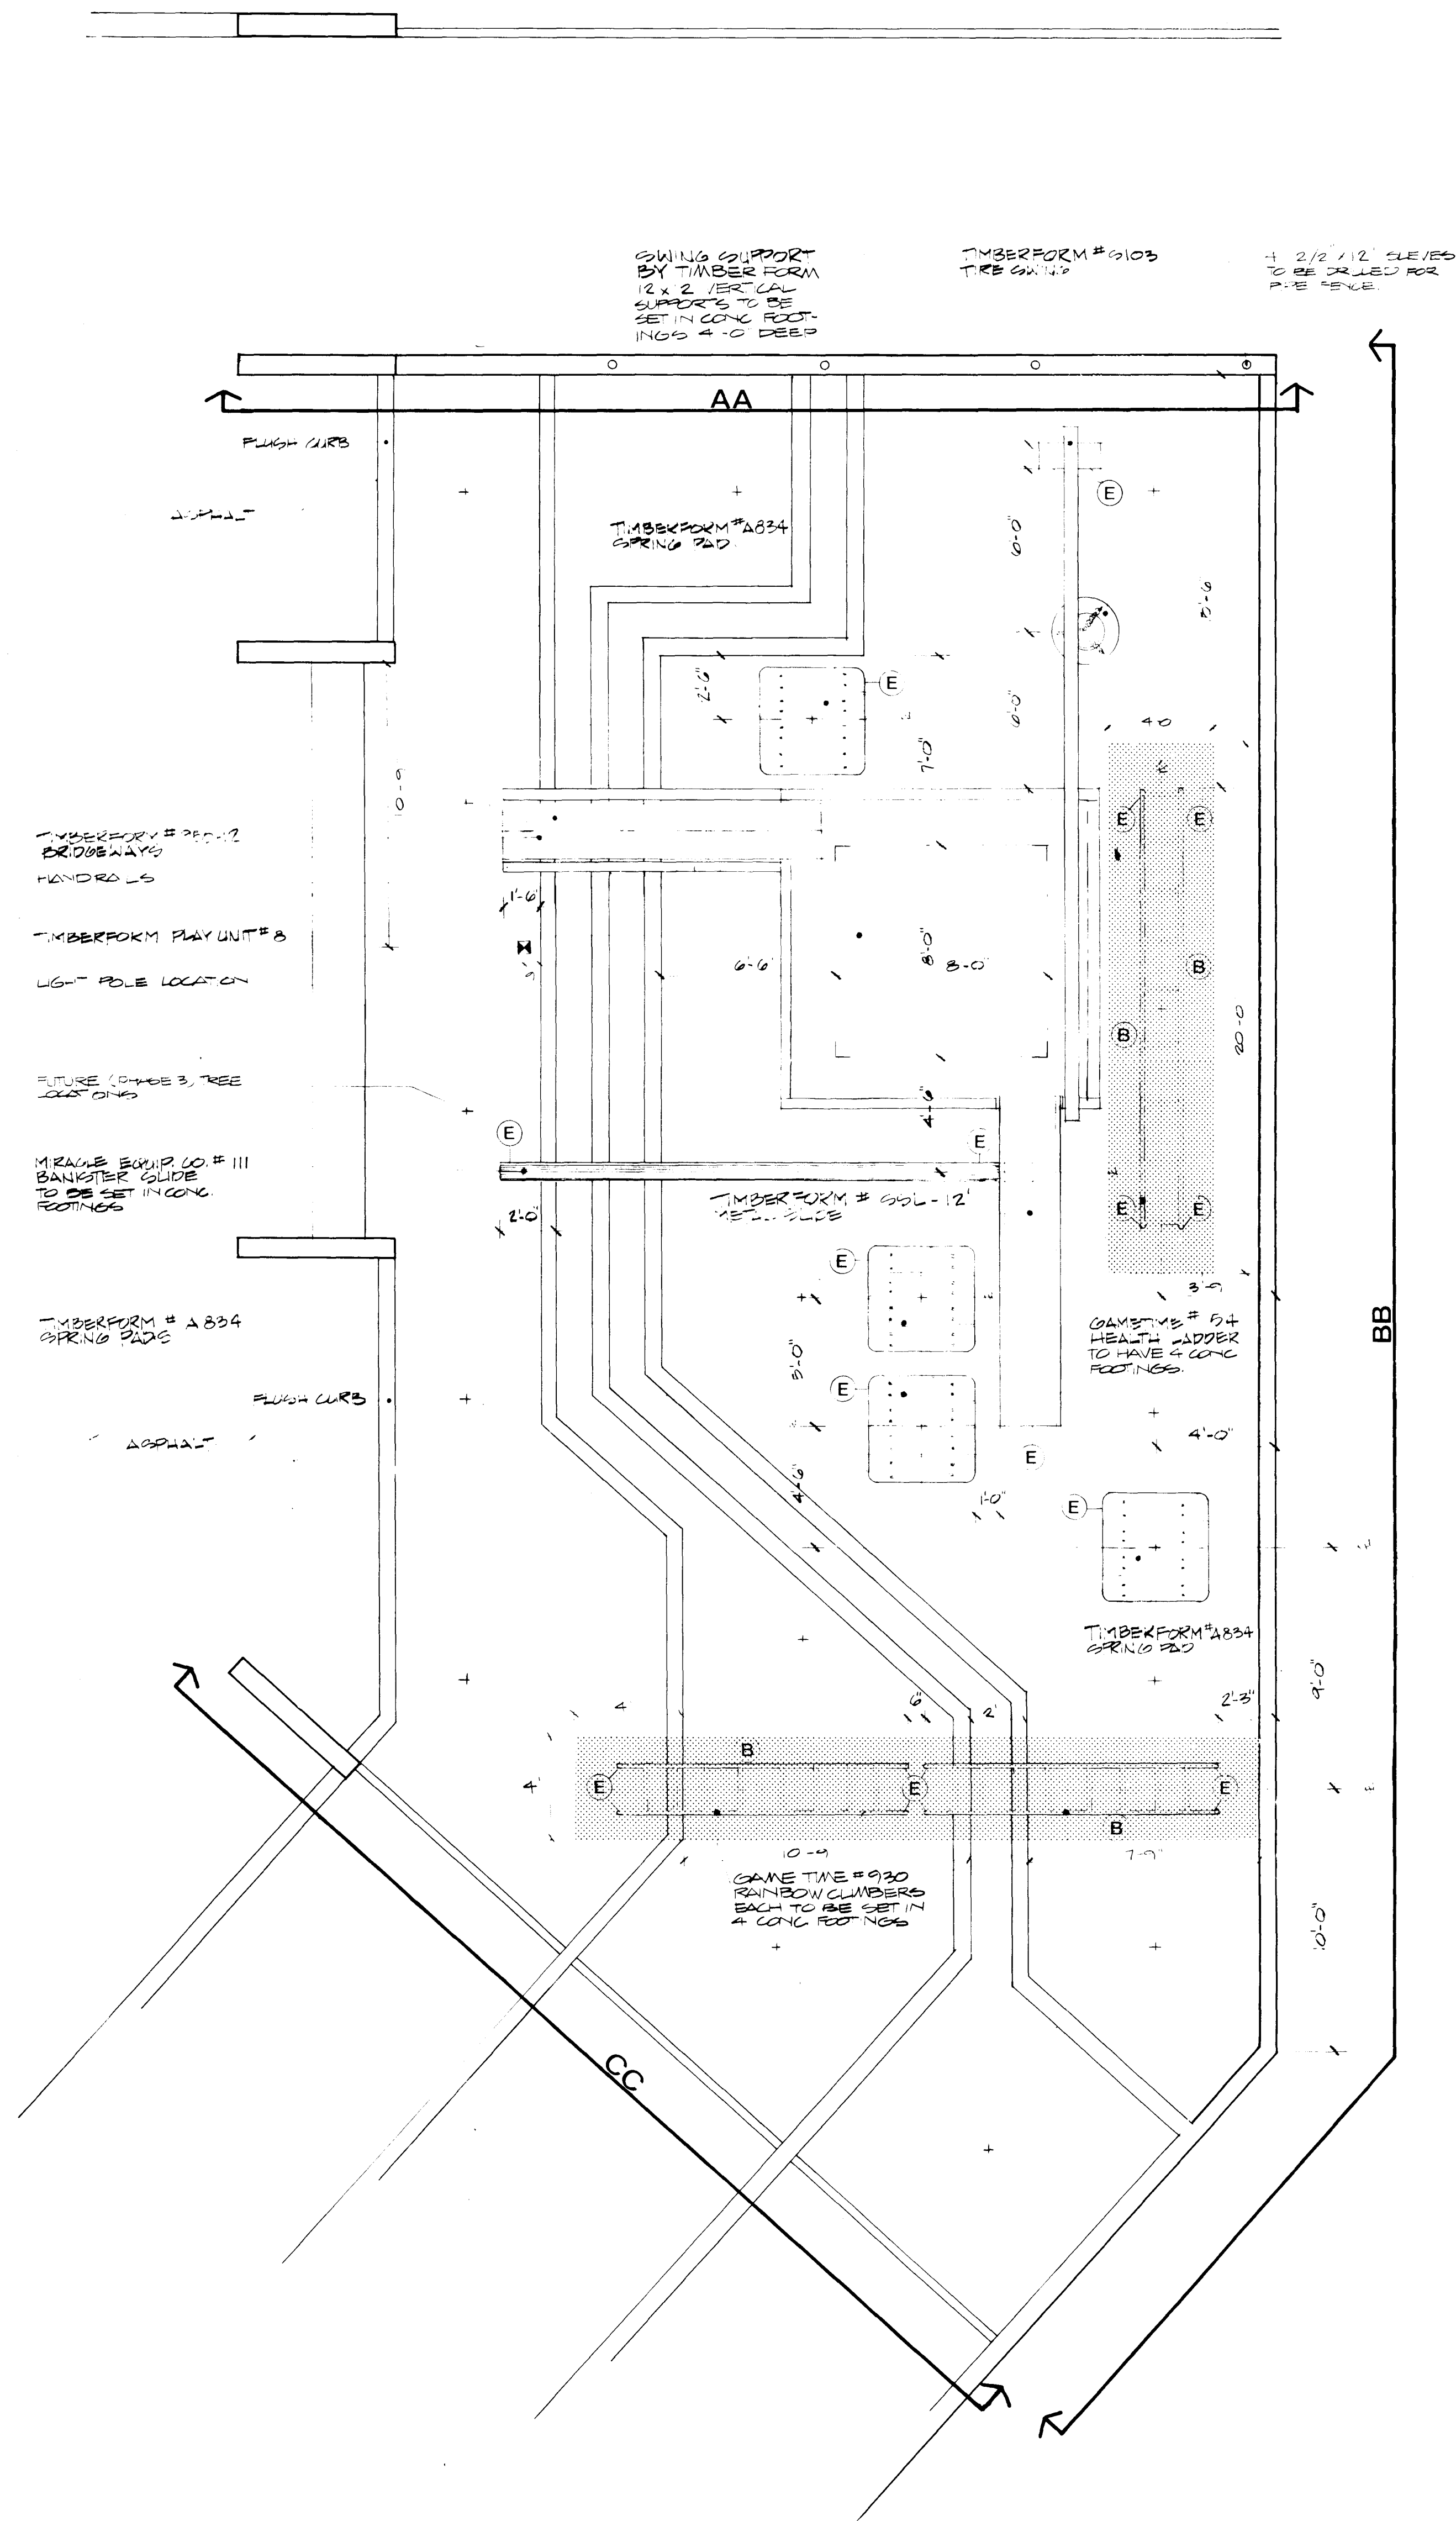


Play Area
 PHASE 2 WORK IN THIS AREA
 APPLIES ONLY TO INSTALLATION
 OF PLAY EQUIPMENT

SCALE: 1/4" = 1'-0"

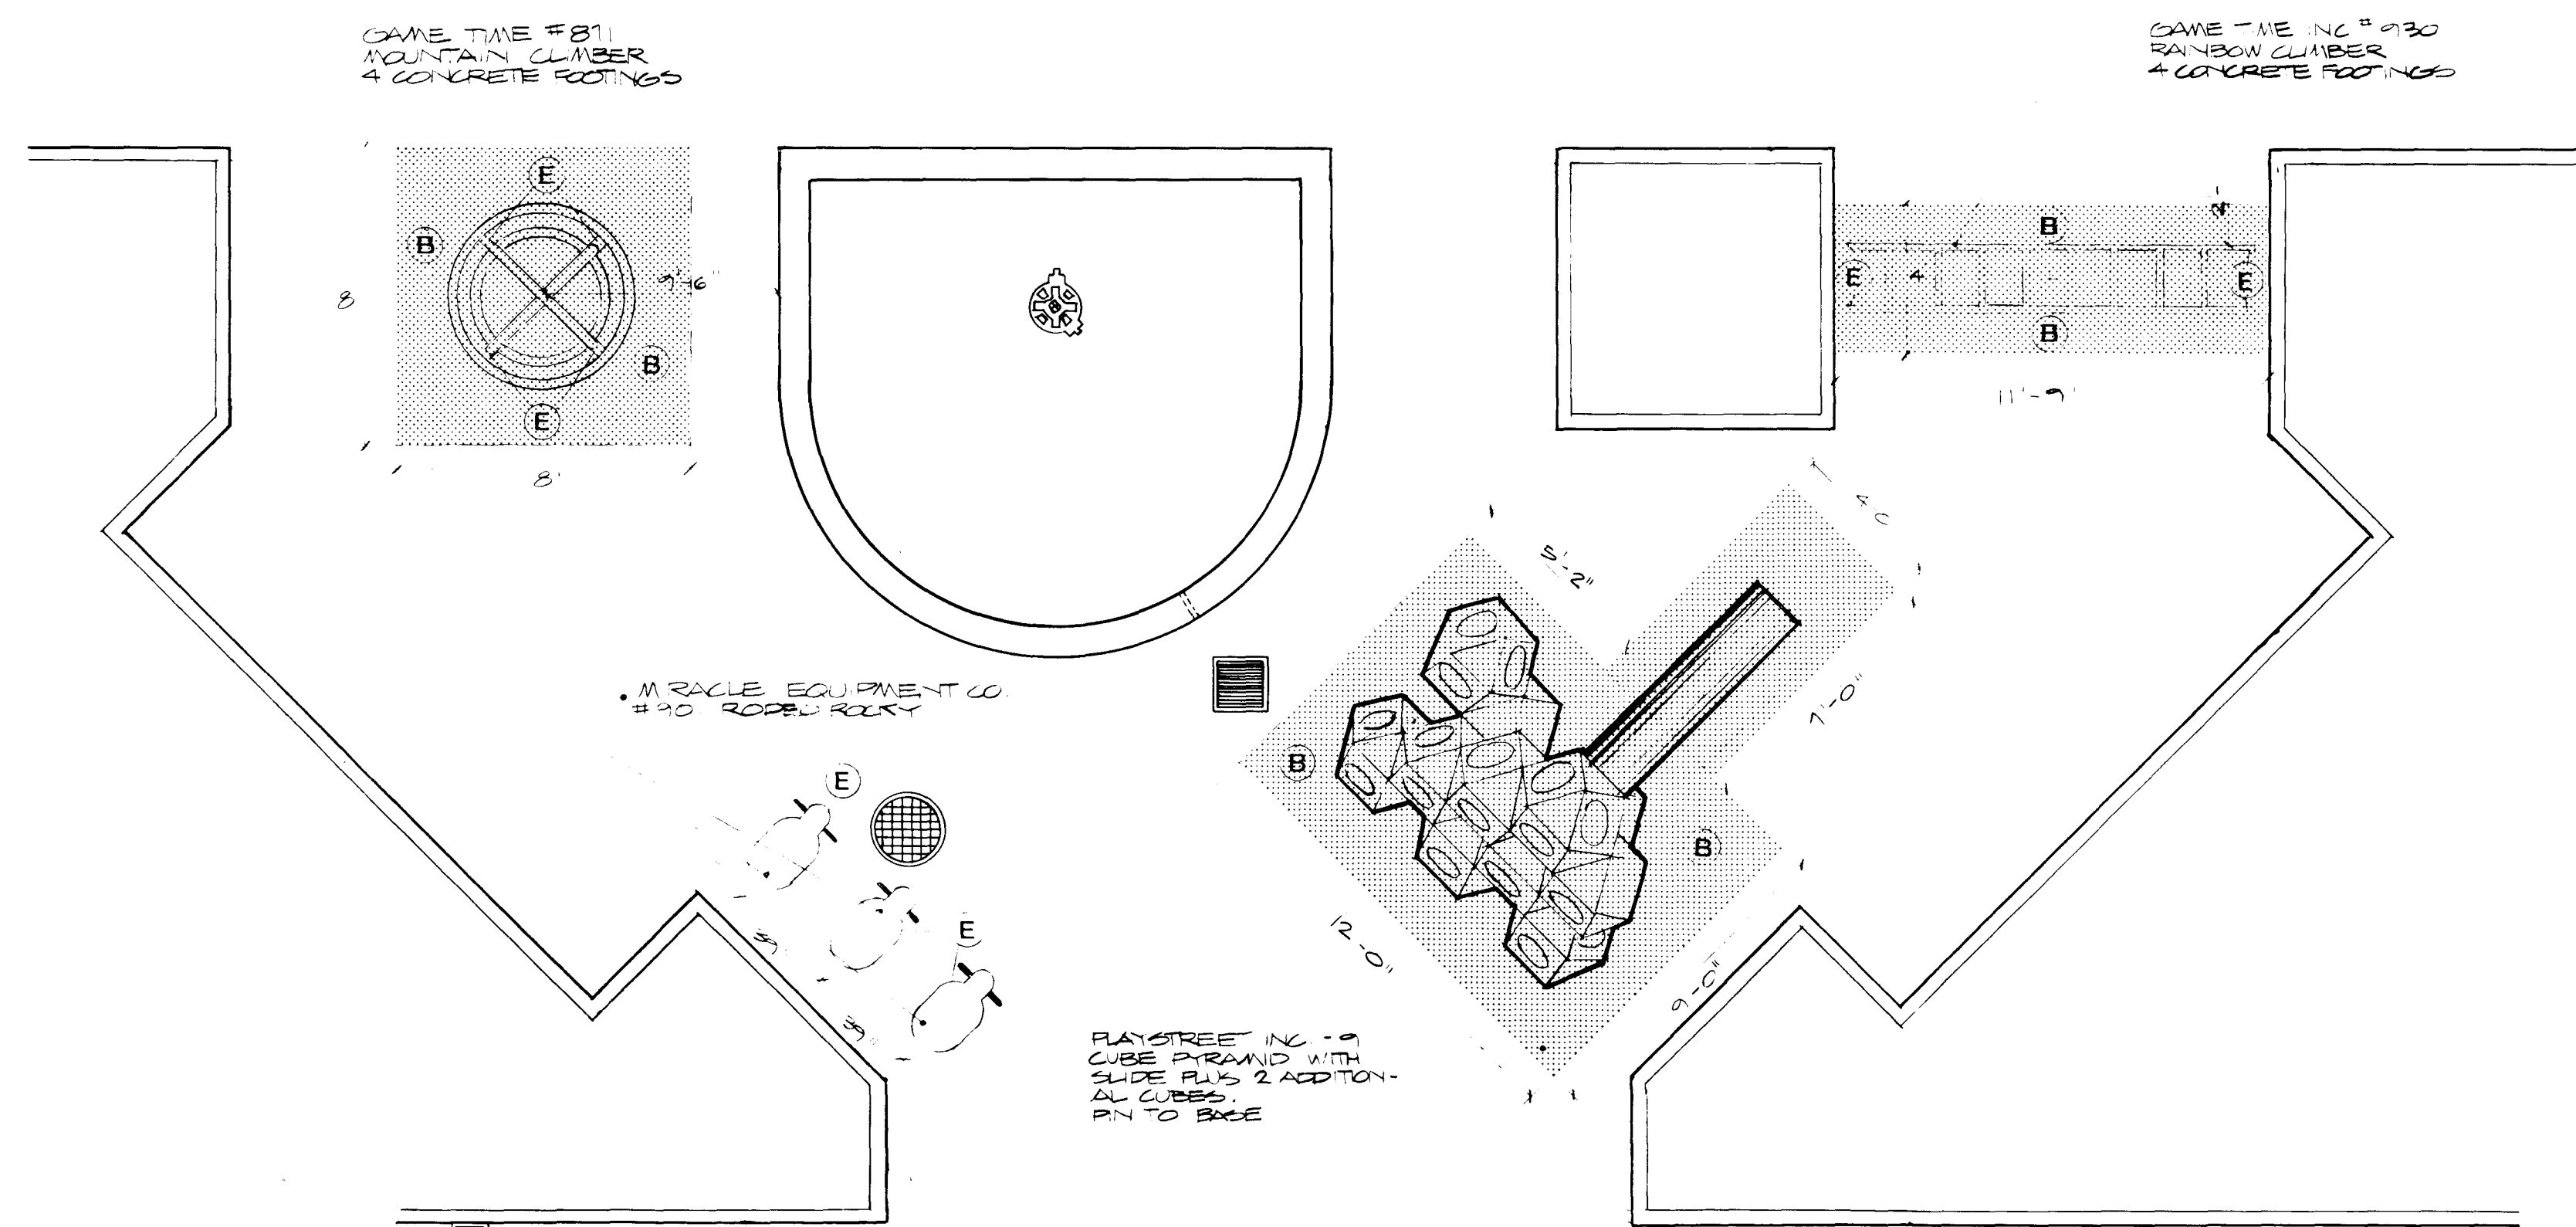


Seating/Play Area
 PHASE 2 WORK IN THIS AREA
 APPLIES ONLY TO INSTALLATION OF PLAY EQUIPMENT

SCALE: 1/4" = 1'-0"

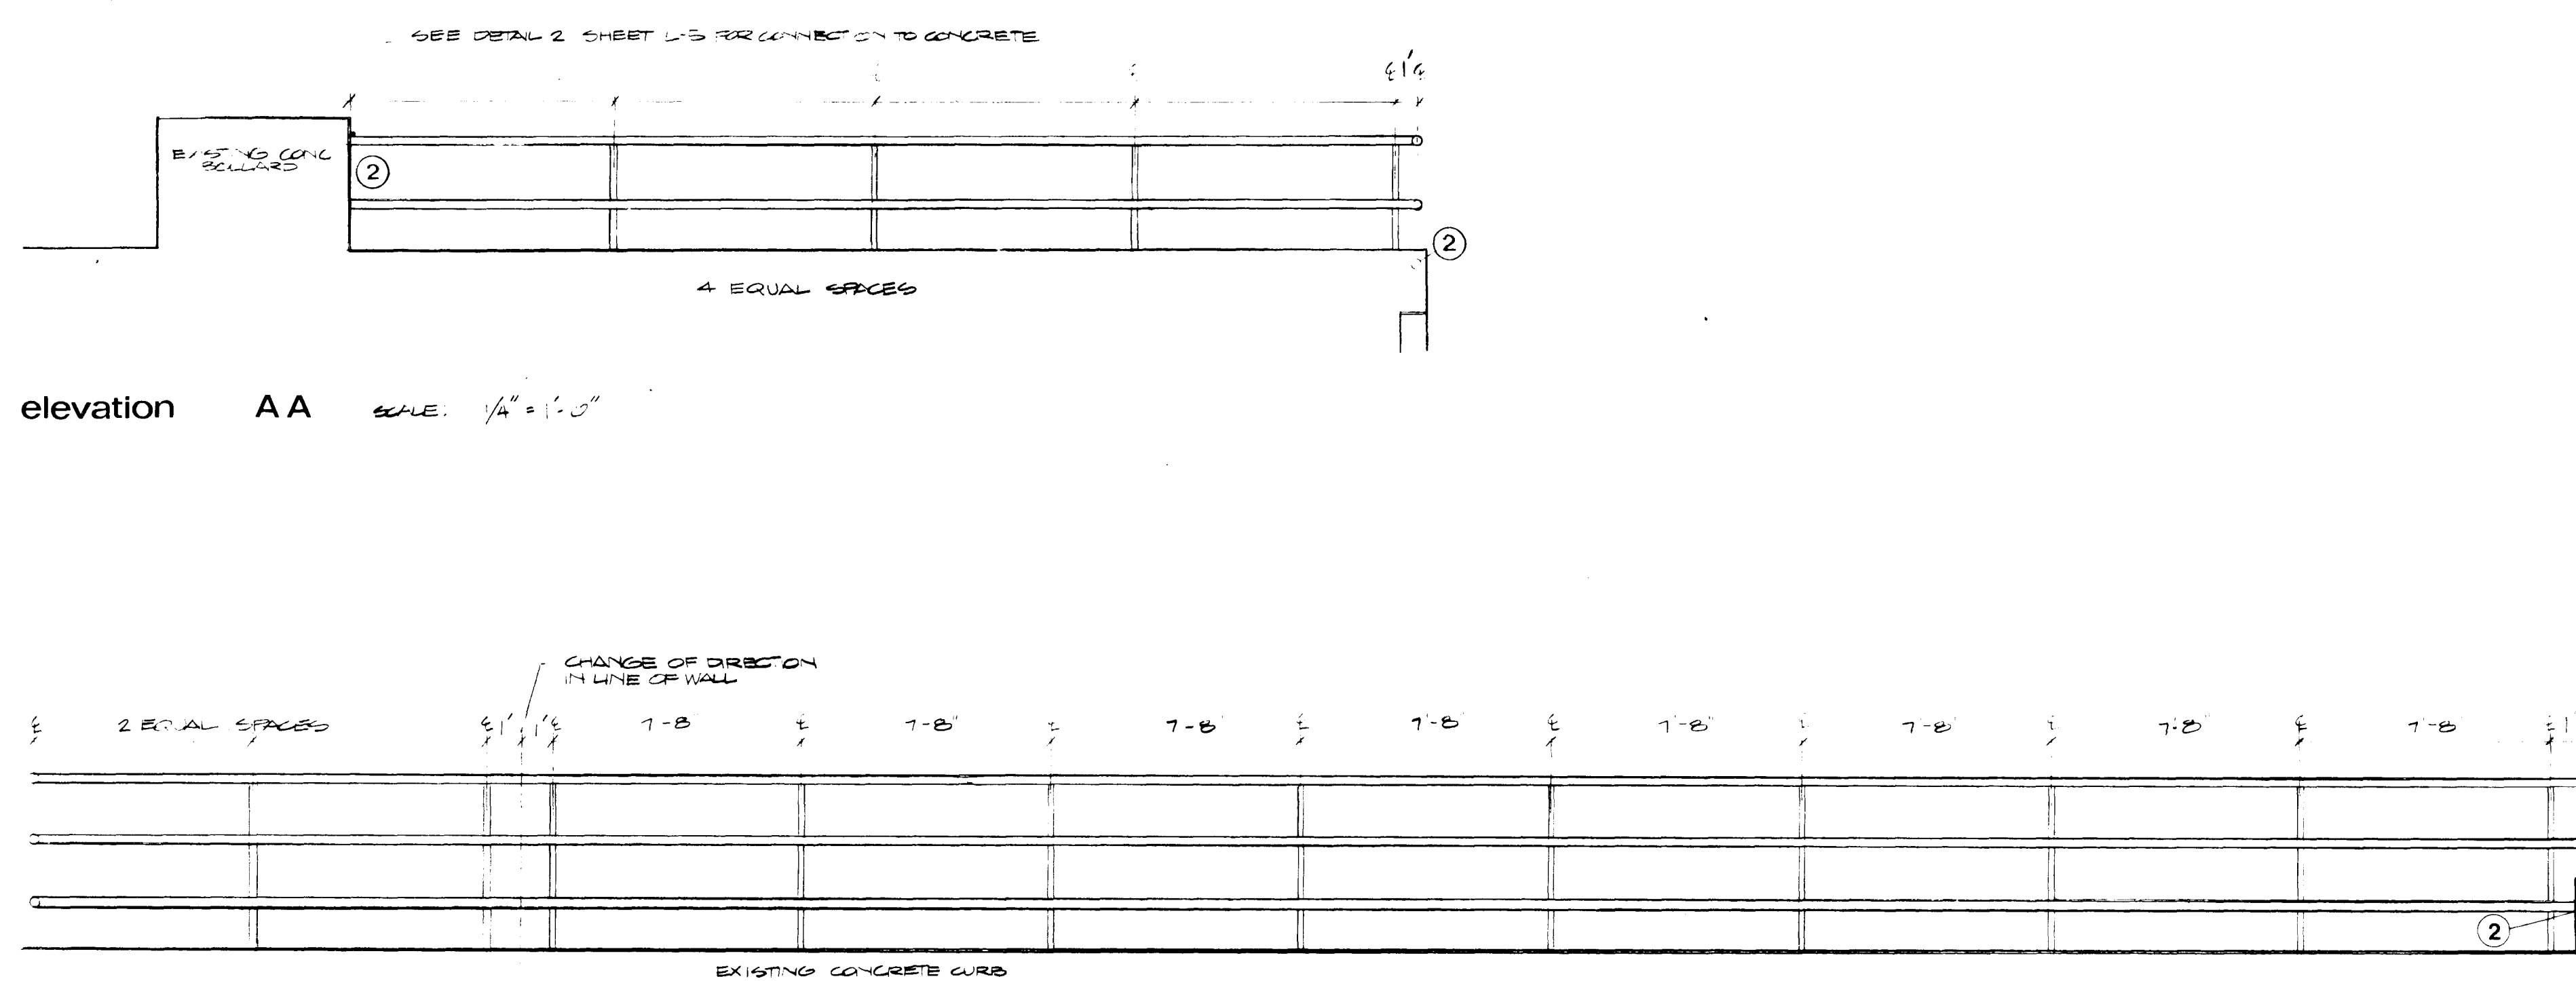

elevation AA SCALE: 1/4" = 1'-0"


elevation BB SCALE: 1/4" = 1'-0" NOTE: SLEEVES WILL BE SET 1'-0" O.C. AS SHOWN ABOVE

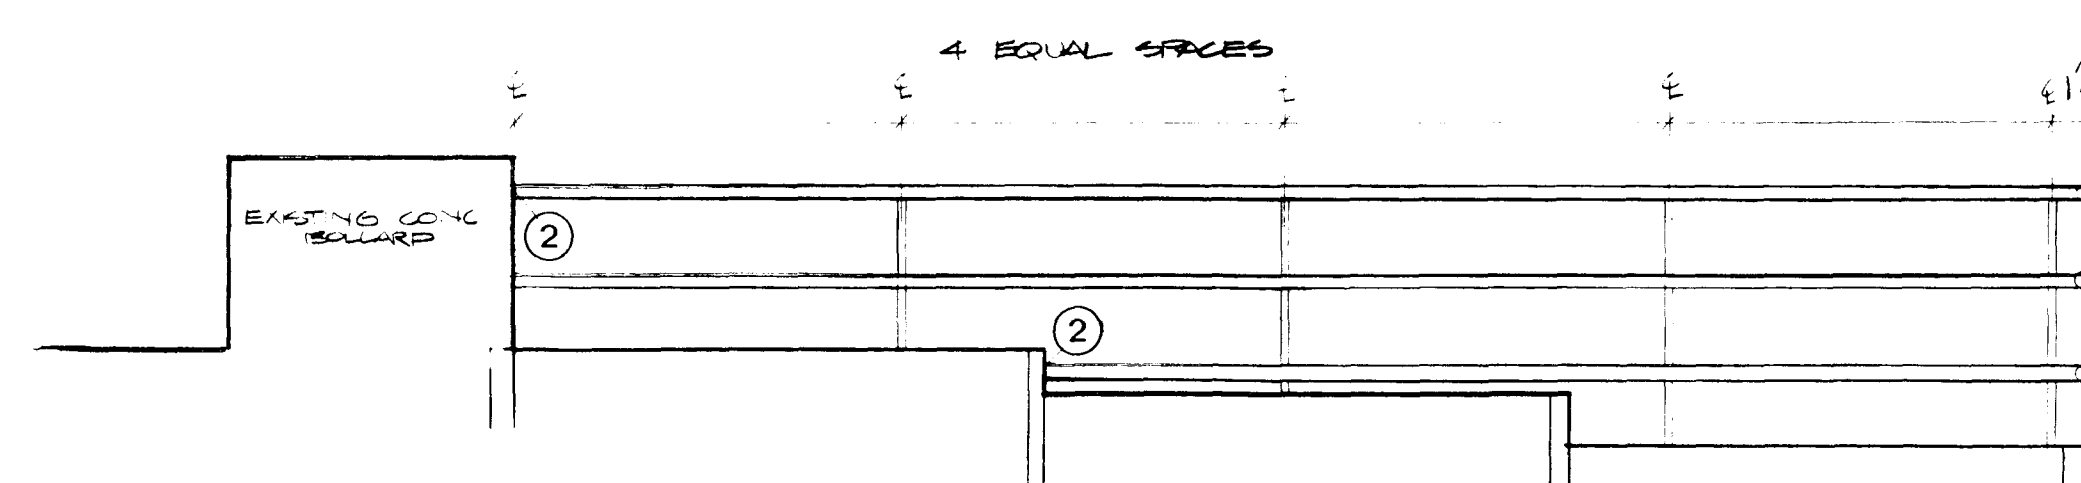


elevation CC SCALE: 1/4" = 1'-0"

Steel Pipe Fence Elevations

SCALE: 1/4" = 1'-0"
 DRAWN BY: JH
 DATE: 11/22/01
 REV: 1

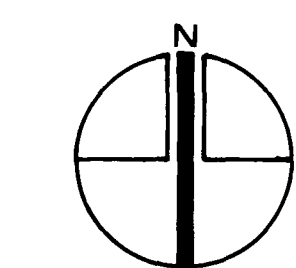

JOHNSON and DEE
 LANDSCAPE ARCHITECTS
 10 ENSIGN LANE, AVON, CT.

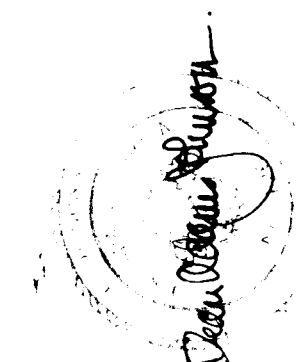

AREA ENLARGEMENTS
SHELDON OAK MALL
 HARTFORD CONNECTICUT
 DAYBOOK NO. 010367-C

L-3
 Phase 2