



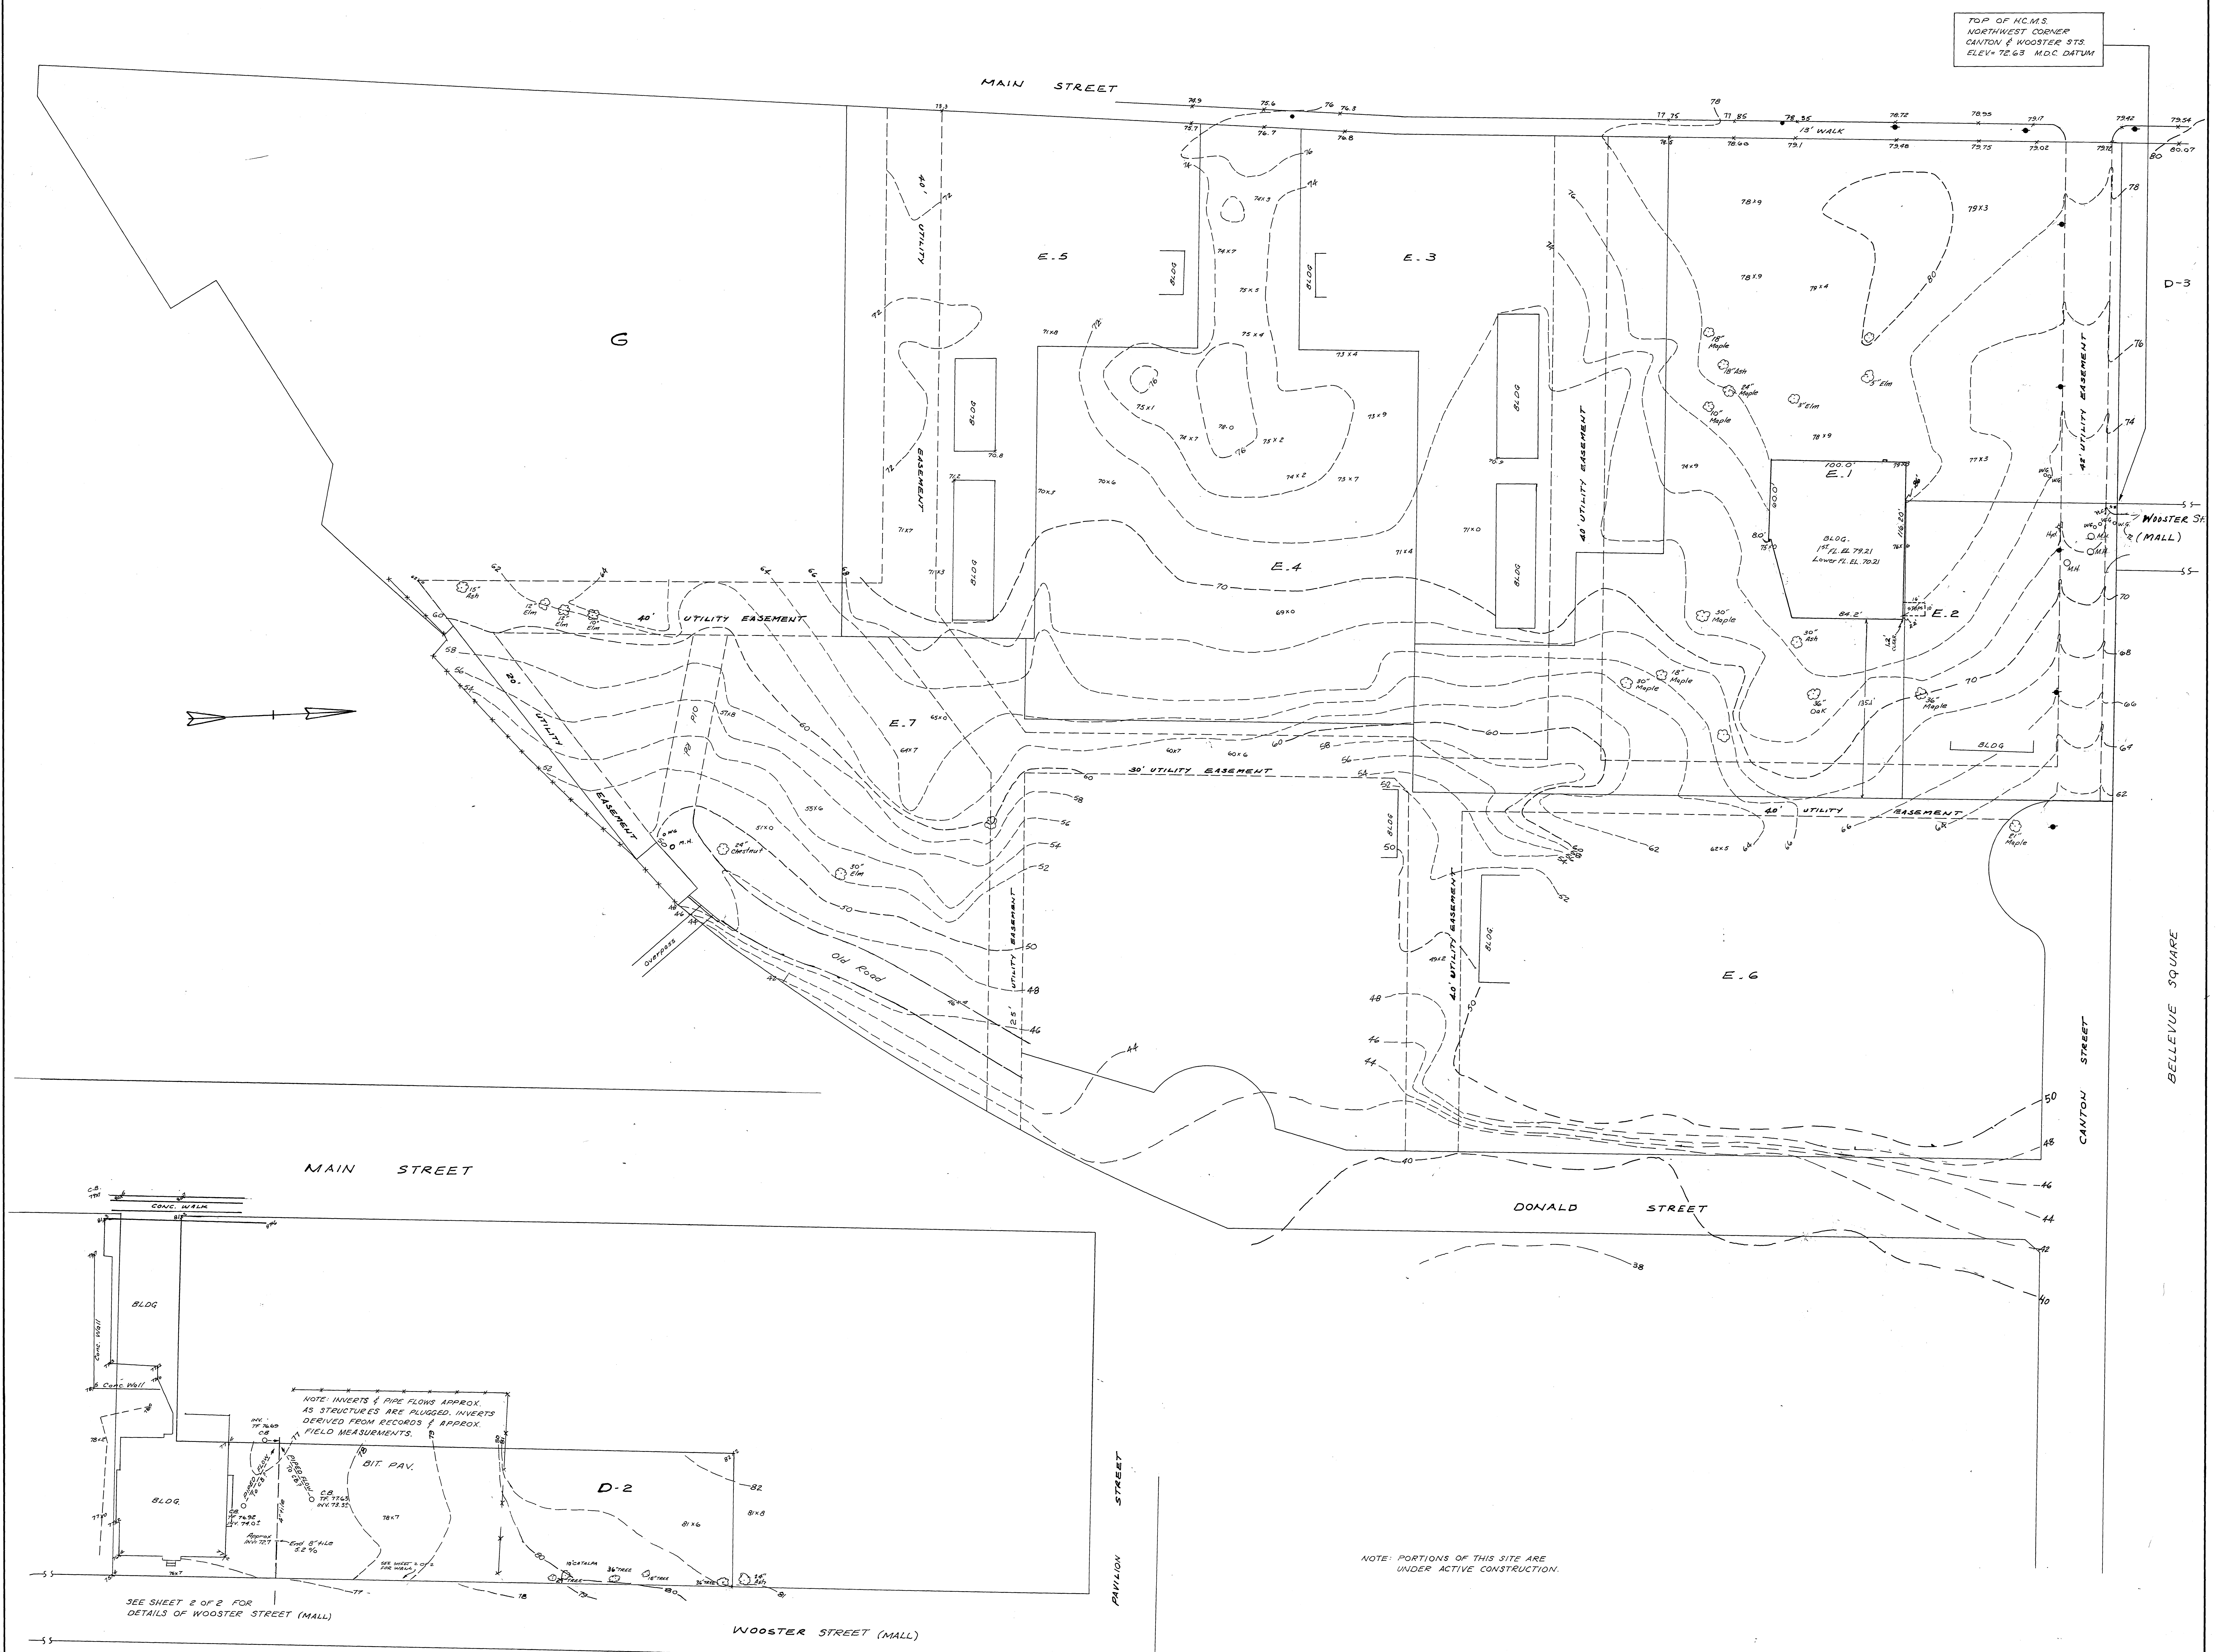

NOTE: PORTIONS OF THIS SITE ARE UNDER ACTIVE CONSTRUCTION.

I HEREBY CERTIFY THIS MAP TO BE SUBSTANTIALLY CORRECT AND IN ACCORDANCE WITH CLASS A-2 OF CODE OF CONN. TECHNICAL COUNCIL, INC.

Morton S. Fine
REGISTERED LAND SURVEYOR

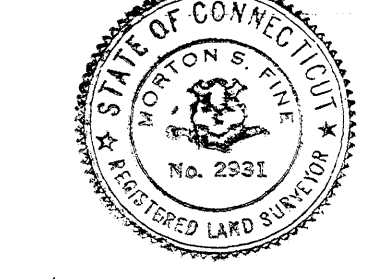

MORTON S. FINE & ASSOCIATES, INC.
111 Cottage Grove Rd. Bloomfield, Conn.
Engineers Landscape Architects Surveyors

CITY OF HARTFORD, CONNECTICUT
DEPARTMENT OF PUBLIC WORKS
BUREAU OF ENGINEERING SERVICES

PARTIAL TOPOGRAPHY SURVEY
SOUTH ARSENAL REDEVELOPMENT
PROJECT

SUBMITTED	RECOMMENDED	APPROVED
DIVISION ENGINEER	CHIEF OF ENG. SERV.	ASSISTANT CHIEF OF ENG. SERV.
DRAWN <i>E.B.</i>	SCALE	DAYBOOK NO. 010433 A
CHECKED <i>A.J.</i>	1" = 40'	DATE SEPT. 1974