
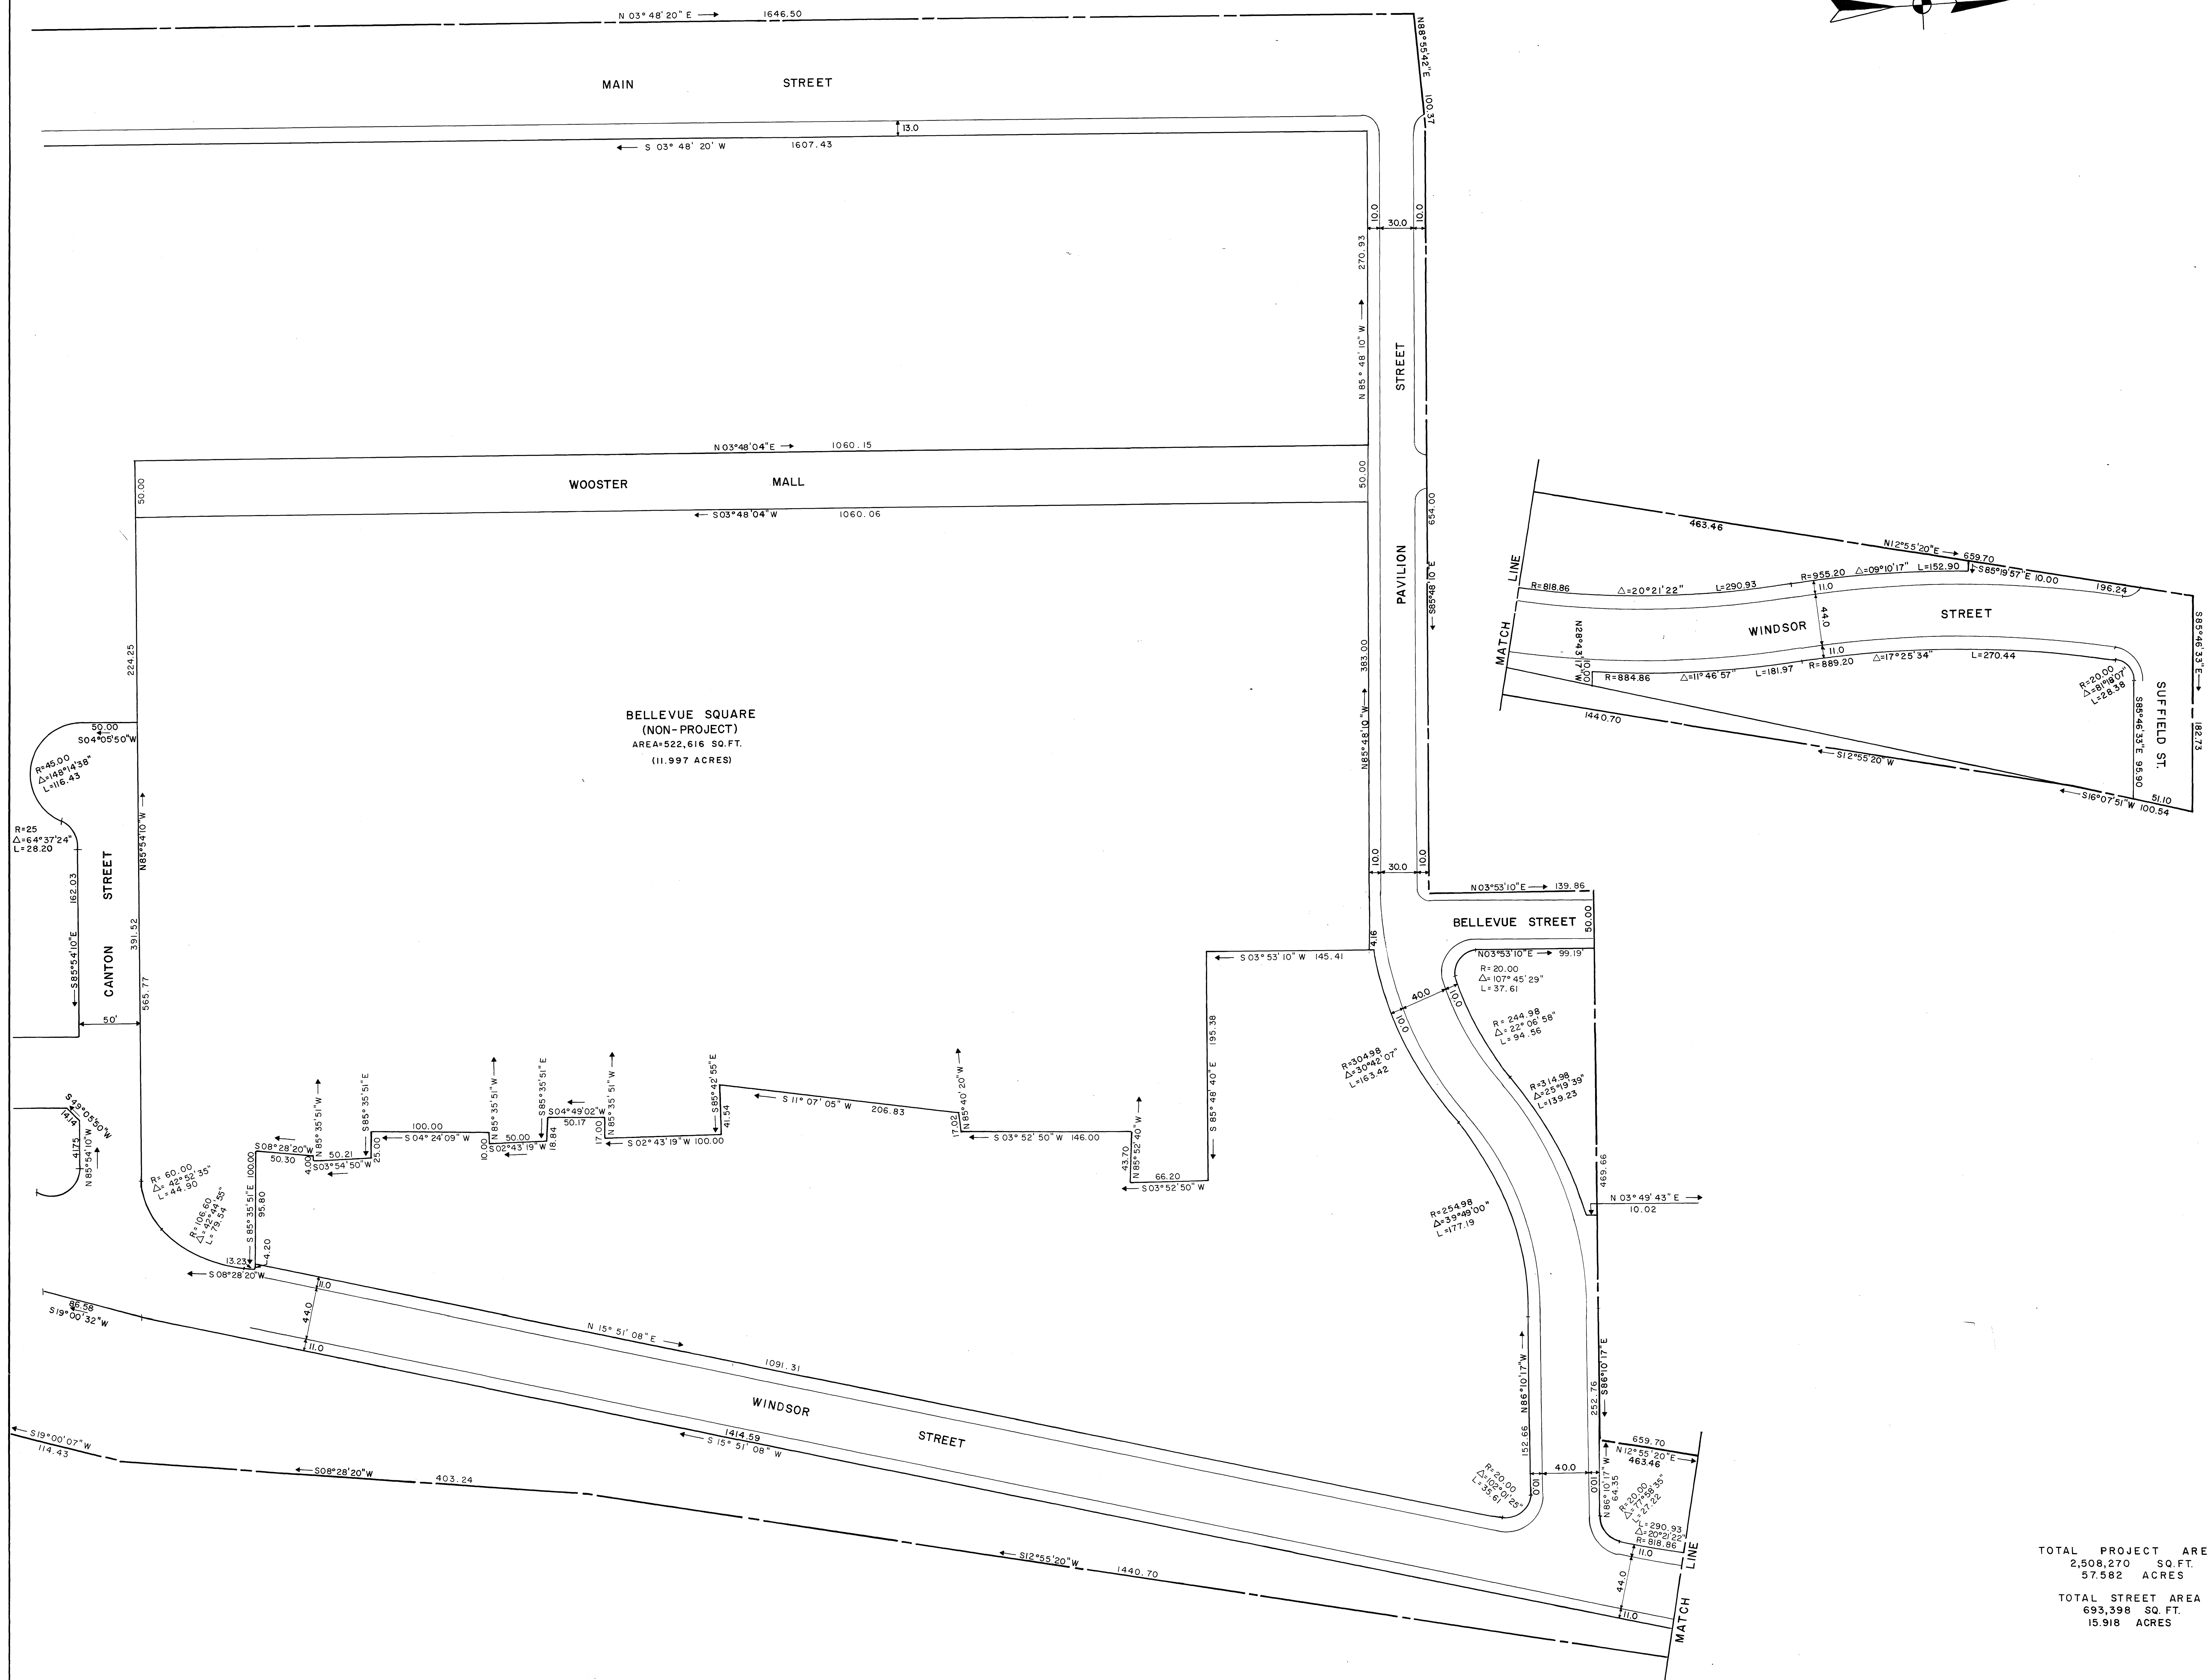


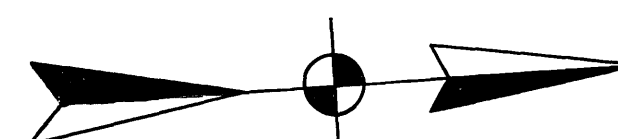

TOTAL PROJECT AREA
2,508,270 SQ. FT.
57.582 ACRES

TOTAL STREET AREA
693,398 SQ. FT.
15.918 ACRES

NOTE:
THE PROJECT BOUNDARY AND EXISTING STREET LINES ARE BASED ON
SURVEYS BY THE CITY OF HARTFORD, ENGINEERING DEPARTMENT.
NEW STREET LINES WERE COMPUTED BY MORTON S. FINE AND ASSOCIATES.

I HEREBY CERTIFY THAT THIS MAP
IS SUBSTANTIALLY CORRECT.

Morton S. Fine



MORTON S. FINE AND ASSOCIATES
711 Cottage Grove Rd.
Bloomfield, Conn.
Engineers Landscape Architects Surveyors

CITY OF HARTFORD, CONNECTICUT DEPARTMENT OF PUBLIC WORKS BUREAU OF ENGINEERING SERVICES			
SOUTH ARSENAL PROJECT PROPOSED STREET & CURB LINES PROJECT CONN. R-III			
SUBMITTED	RECOMMENDED	APPROVED	
DIVISION ENGINEER	CHIEF OF ENG. SERV.	ASST. DIR. & CITY ENG.	
DRAWN K.A.D.	SCALE 1"=50'	DAYBOOK NO. 010434 A	
CHECKED D.S.R.	DATE OCT., 1973		