

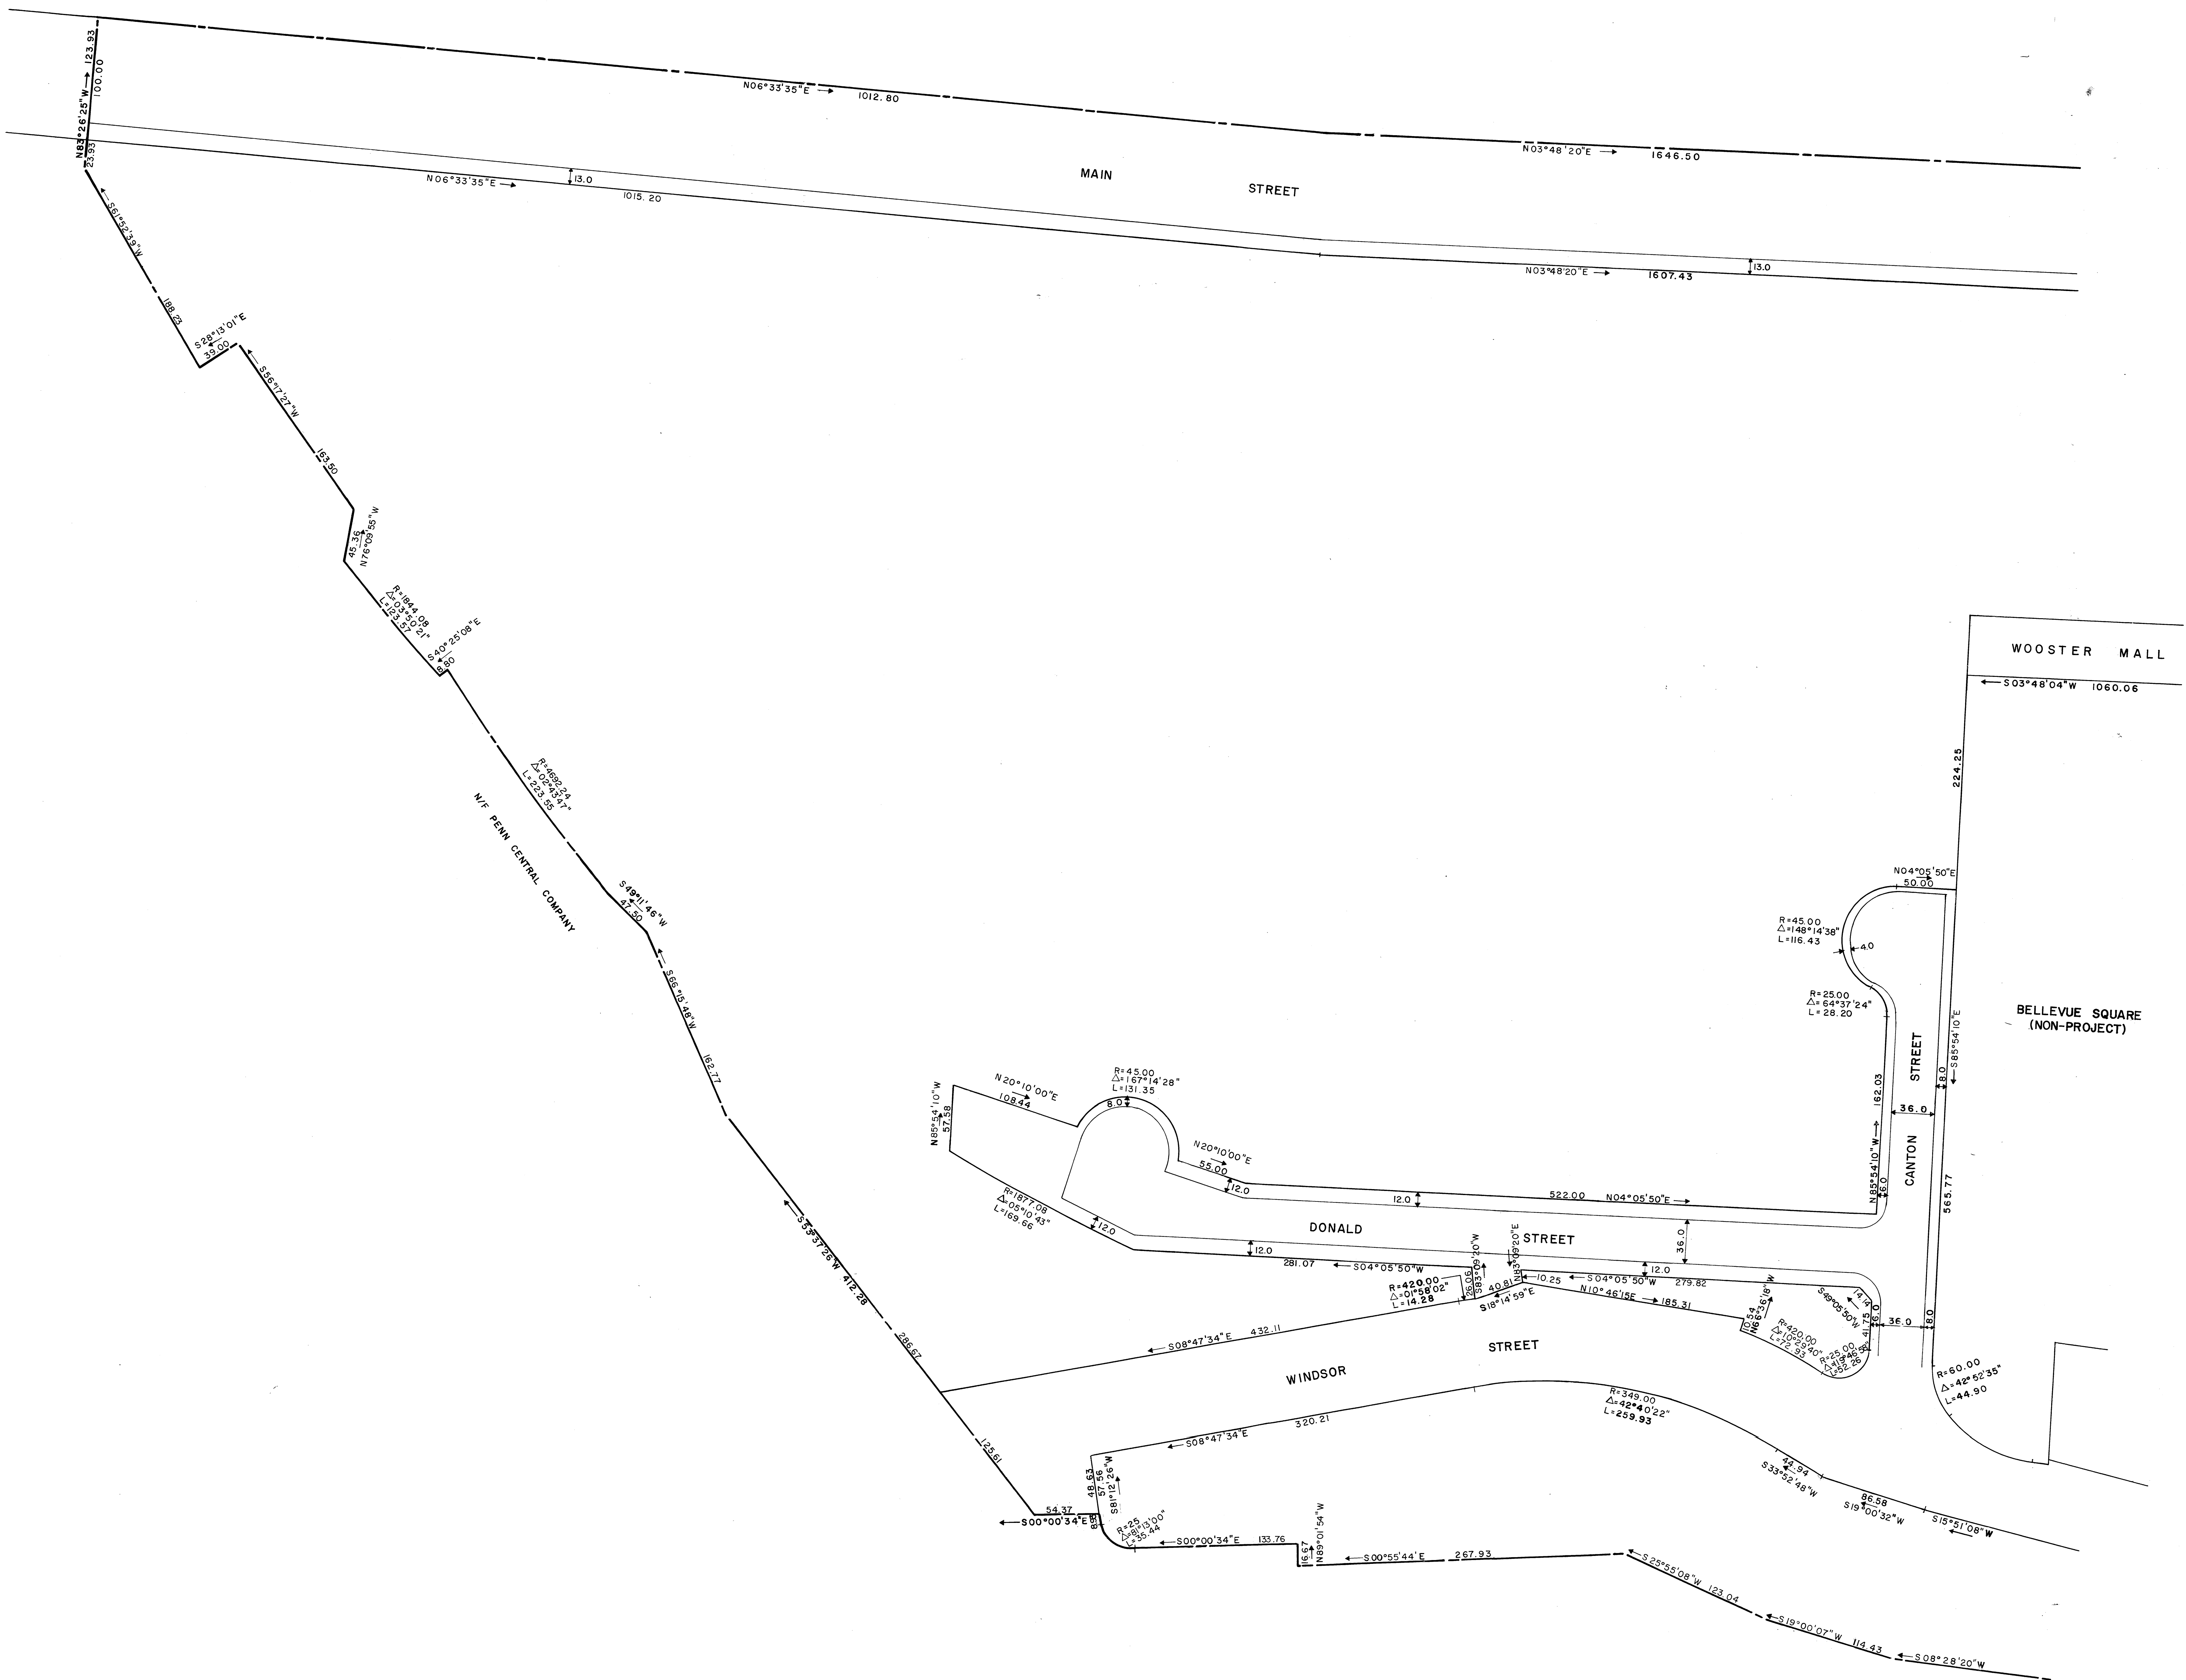


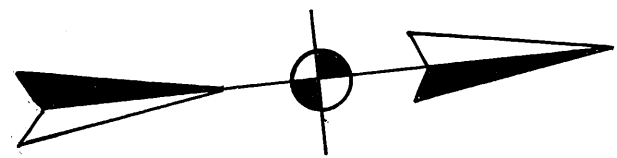

NOTE:
SEE NOTE ON SHEET 1 OF 2.

I HEREBY CERTIFY THAT THIS MAP
IS SUBSTANTIALLY CORRECT.

Morton S. Fine

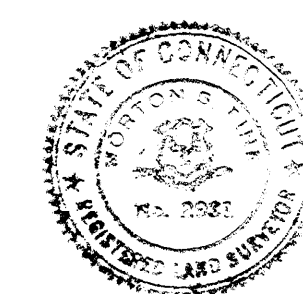

MORTON S. FINE and ASSOCIATES
711 Cottage Grove Rd. Bloomfield, Conn.
Engineers Landscape Architects Surveyors

CITY OF HARTFORD, CONNECTICUT DEPARTMENT OF PUBLIC WORKS BUREAU OF ENGINEERING SERVICES		
SOUTH ARSENAL PROJECT PROPOSED STREET & CURB LINES PROJECT CONN. R-III		
SUBMITTED V.S.F. DIVISION ENGINEER	RECOMMENDED M.S.F. CHIEF OF ENG. SERV.	APPROVED ASST. DIR. & CITY ENG.
DRAWN K.A.D. CHECKED D.B.R.	SCALE 1" = 50'	DAYBOOK NO. 104343 DATE OCT. 1973