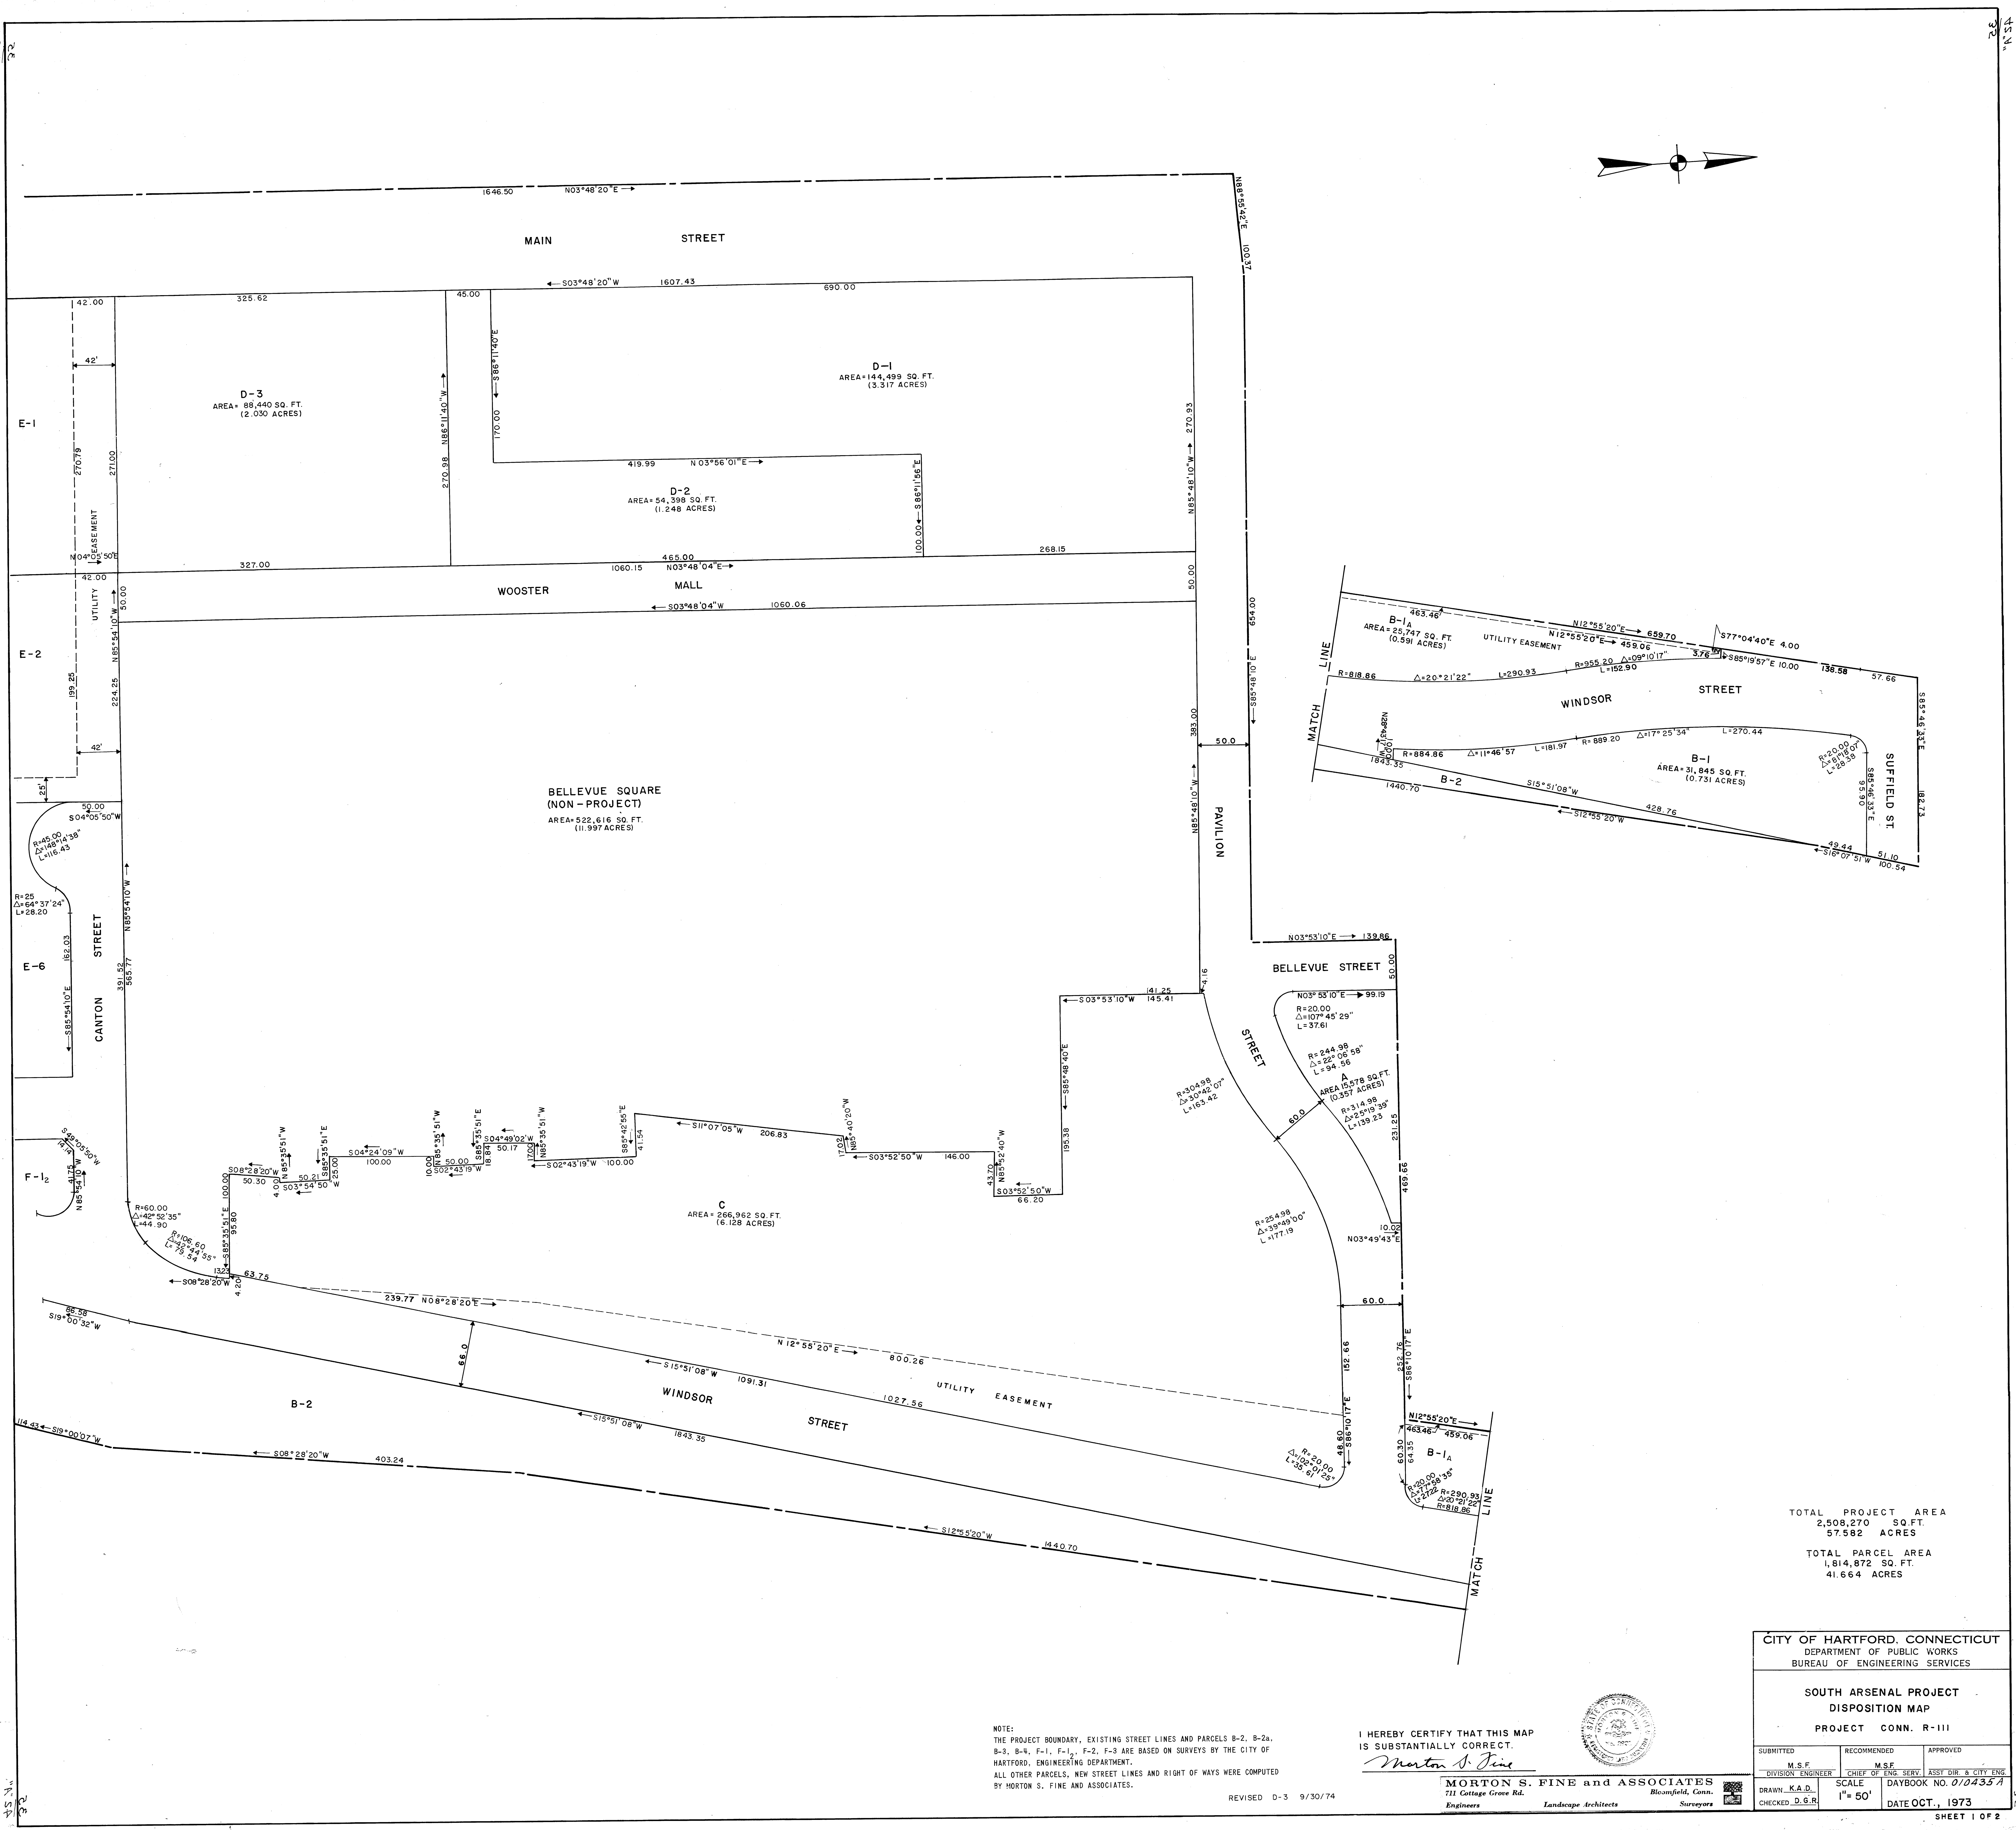


TOTAL PROJECT AREA
2,508,270 SQ. FT.
57.582 ACRES

TOTAL PARCEL AREA
1,814,872 SQ. FT.
41.664 ACRES

NOTE:
THE PROJECT BOUNDARY, EXISTING STREET LINES AND PARCELS B-2, B-2a,
B-3, B-4, F-1, F-1a, F-2, F-3 ARE BASED ON SURVEYS BY THE CITY OF
HARTFORD, ENGINEERING DEPARTMENT.
ALL OTHER PARCELS, NEW STREET LINES AND RIGHT OF WAYS WERE COMPUTED
BY MORTON S. FINE AND ASSOCIATES.

REVISED D-3 9/30/74

I HEREBY CERTIFY THAT THIS MAP
IS SUBSTANTIALLY CORRECT.

Morton S. Fine

MORTON S. FINE and ASSOCIATES
711 Cottage Grove Rd.
Bloomfield, Conn.
Engineers Landscape Architects Surveyors



CITY OF HARTFORD, CONNECTICUT DEPARTMENT OF PUBLIC WORKS BUREAU OF ENGINEERING SERVICES		
SOUTH ARSENAL PROJECT DISPOSITION MAP PROJECT CONN. R-111		
SUBMITTED M.S.F. DIVISION ENGINEER	RECOMMENDED M.S.F. CHIEF OF ENG. SERV.	APPROVED M.S.F. ASST. DIR. & CITY ENG.
DRAWN: K.A.D.	SCALE: 1"=50'	DAYBOOK NO. 070435A
CHECKED: D.G.R.		DATE OCT., 1973