
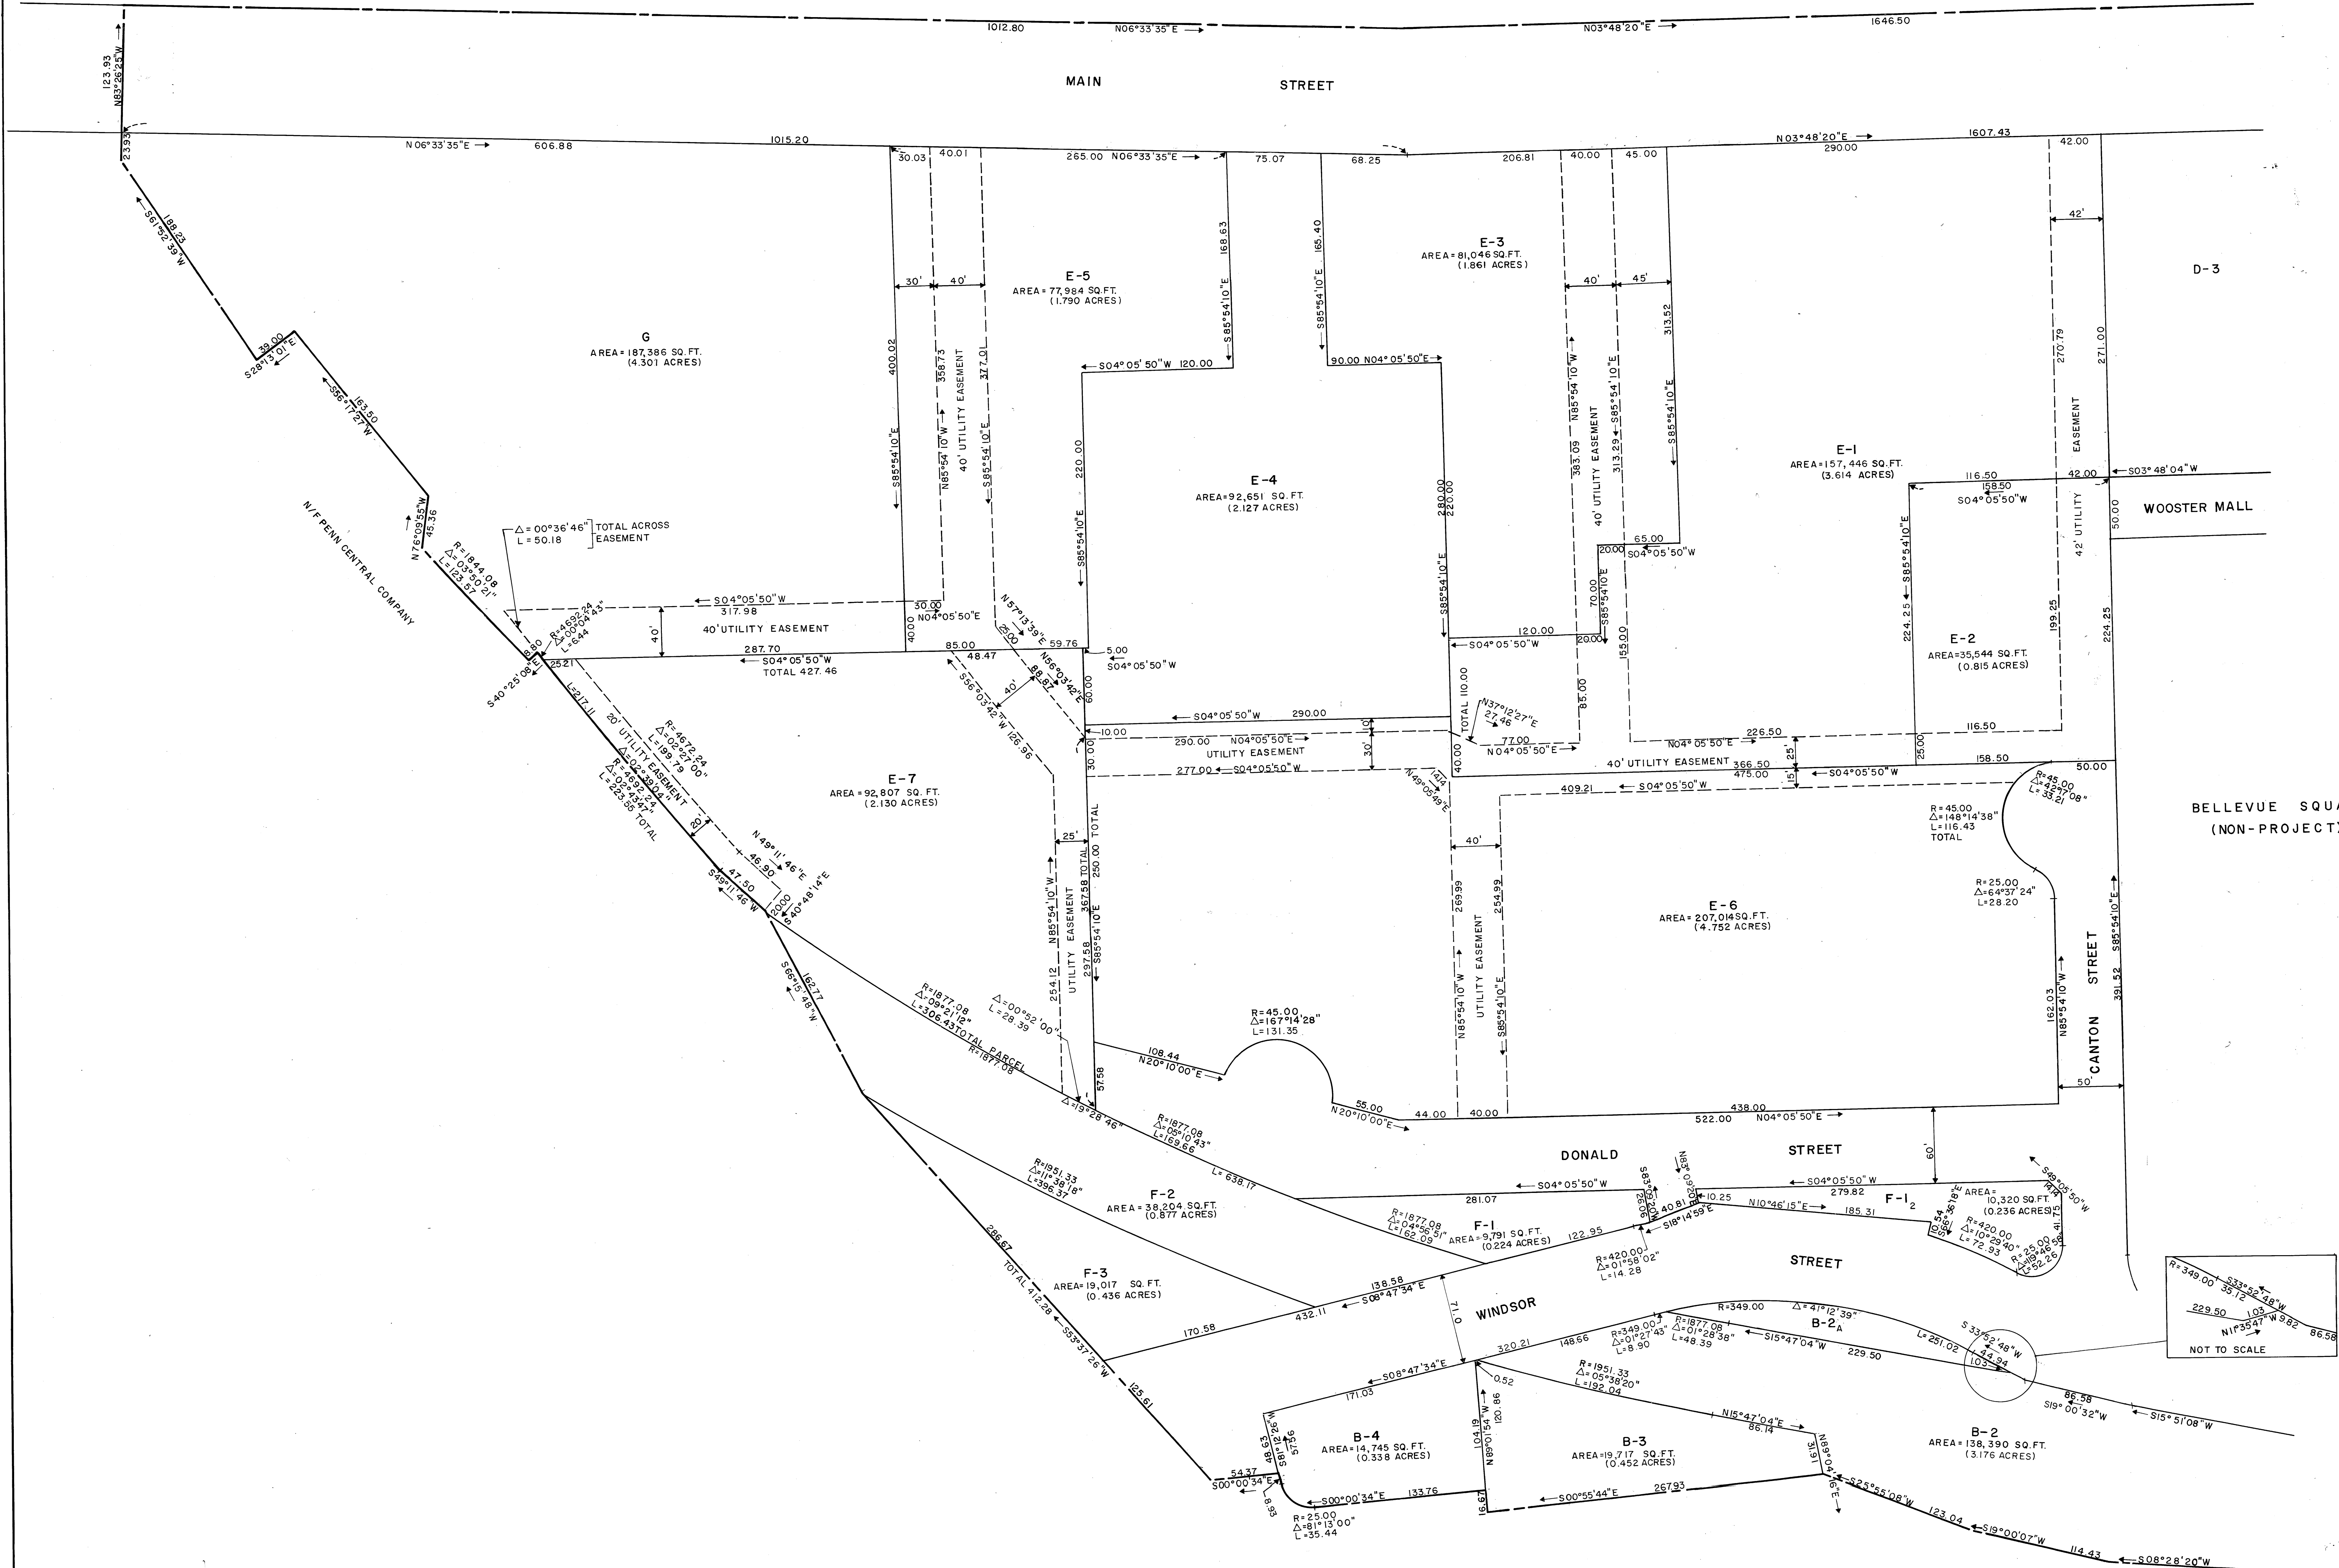


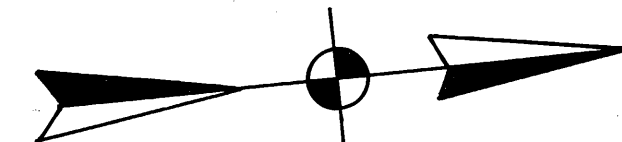

BELLEVUE SQUARE
(NON-PROJECT)

WOOSTER MALL

NOT TO SCALE

NOTE:
SEE NOTE ON SHEET 1 OF 2

I HEREBY CERTIFY THAT THIS MAP
IS SUBSTANTIALLY CORRECT.

Morton S. Fine

MORTON S. FINE and ASSOCIATES
711 Cottage Grove Rd. Bloomfield, Conn.
Engineers Landscape Architects Surveyors



CITY OF HARTFORD, CONNECTICUT
DEPARTMENT OF PUBLIC WORKS
BUREAU OF ENGINEERING SERVICES

SOUTH ARSENAL PROJECT
DISPOSITION MAP
PROJECT CONN. R-III

APPROVED	RECOMMENDED	APPROVED
M.S.F.	M.S.F.	ASST. DIR. & CITY ENG.
DIVISION ENGINEER	CHIEF OF ENG. SERV.	SCALE DAYBOOK NO. 0104358
DRAWN K.A.D.	SCALE 1" = 50'	DATE OCT. 1973
CHECKED D.G.R.		