


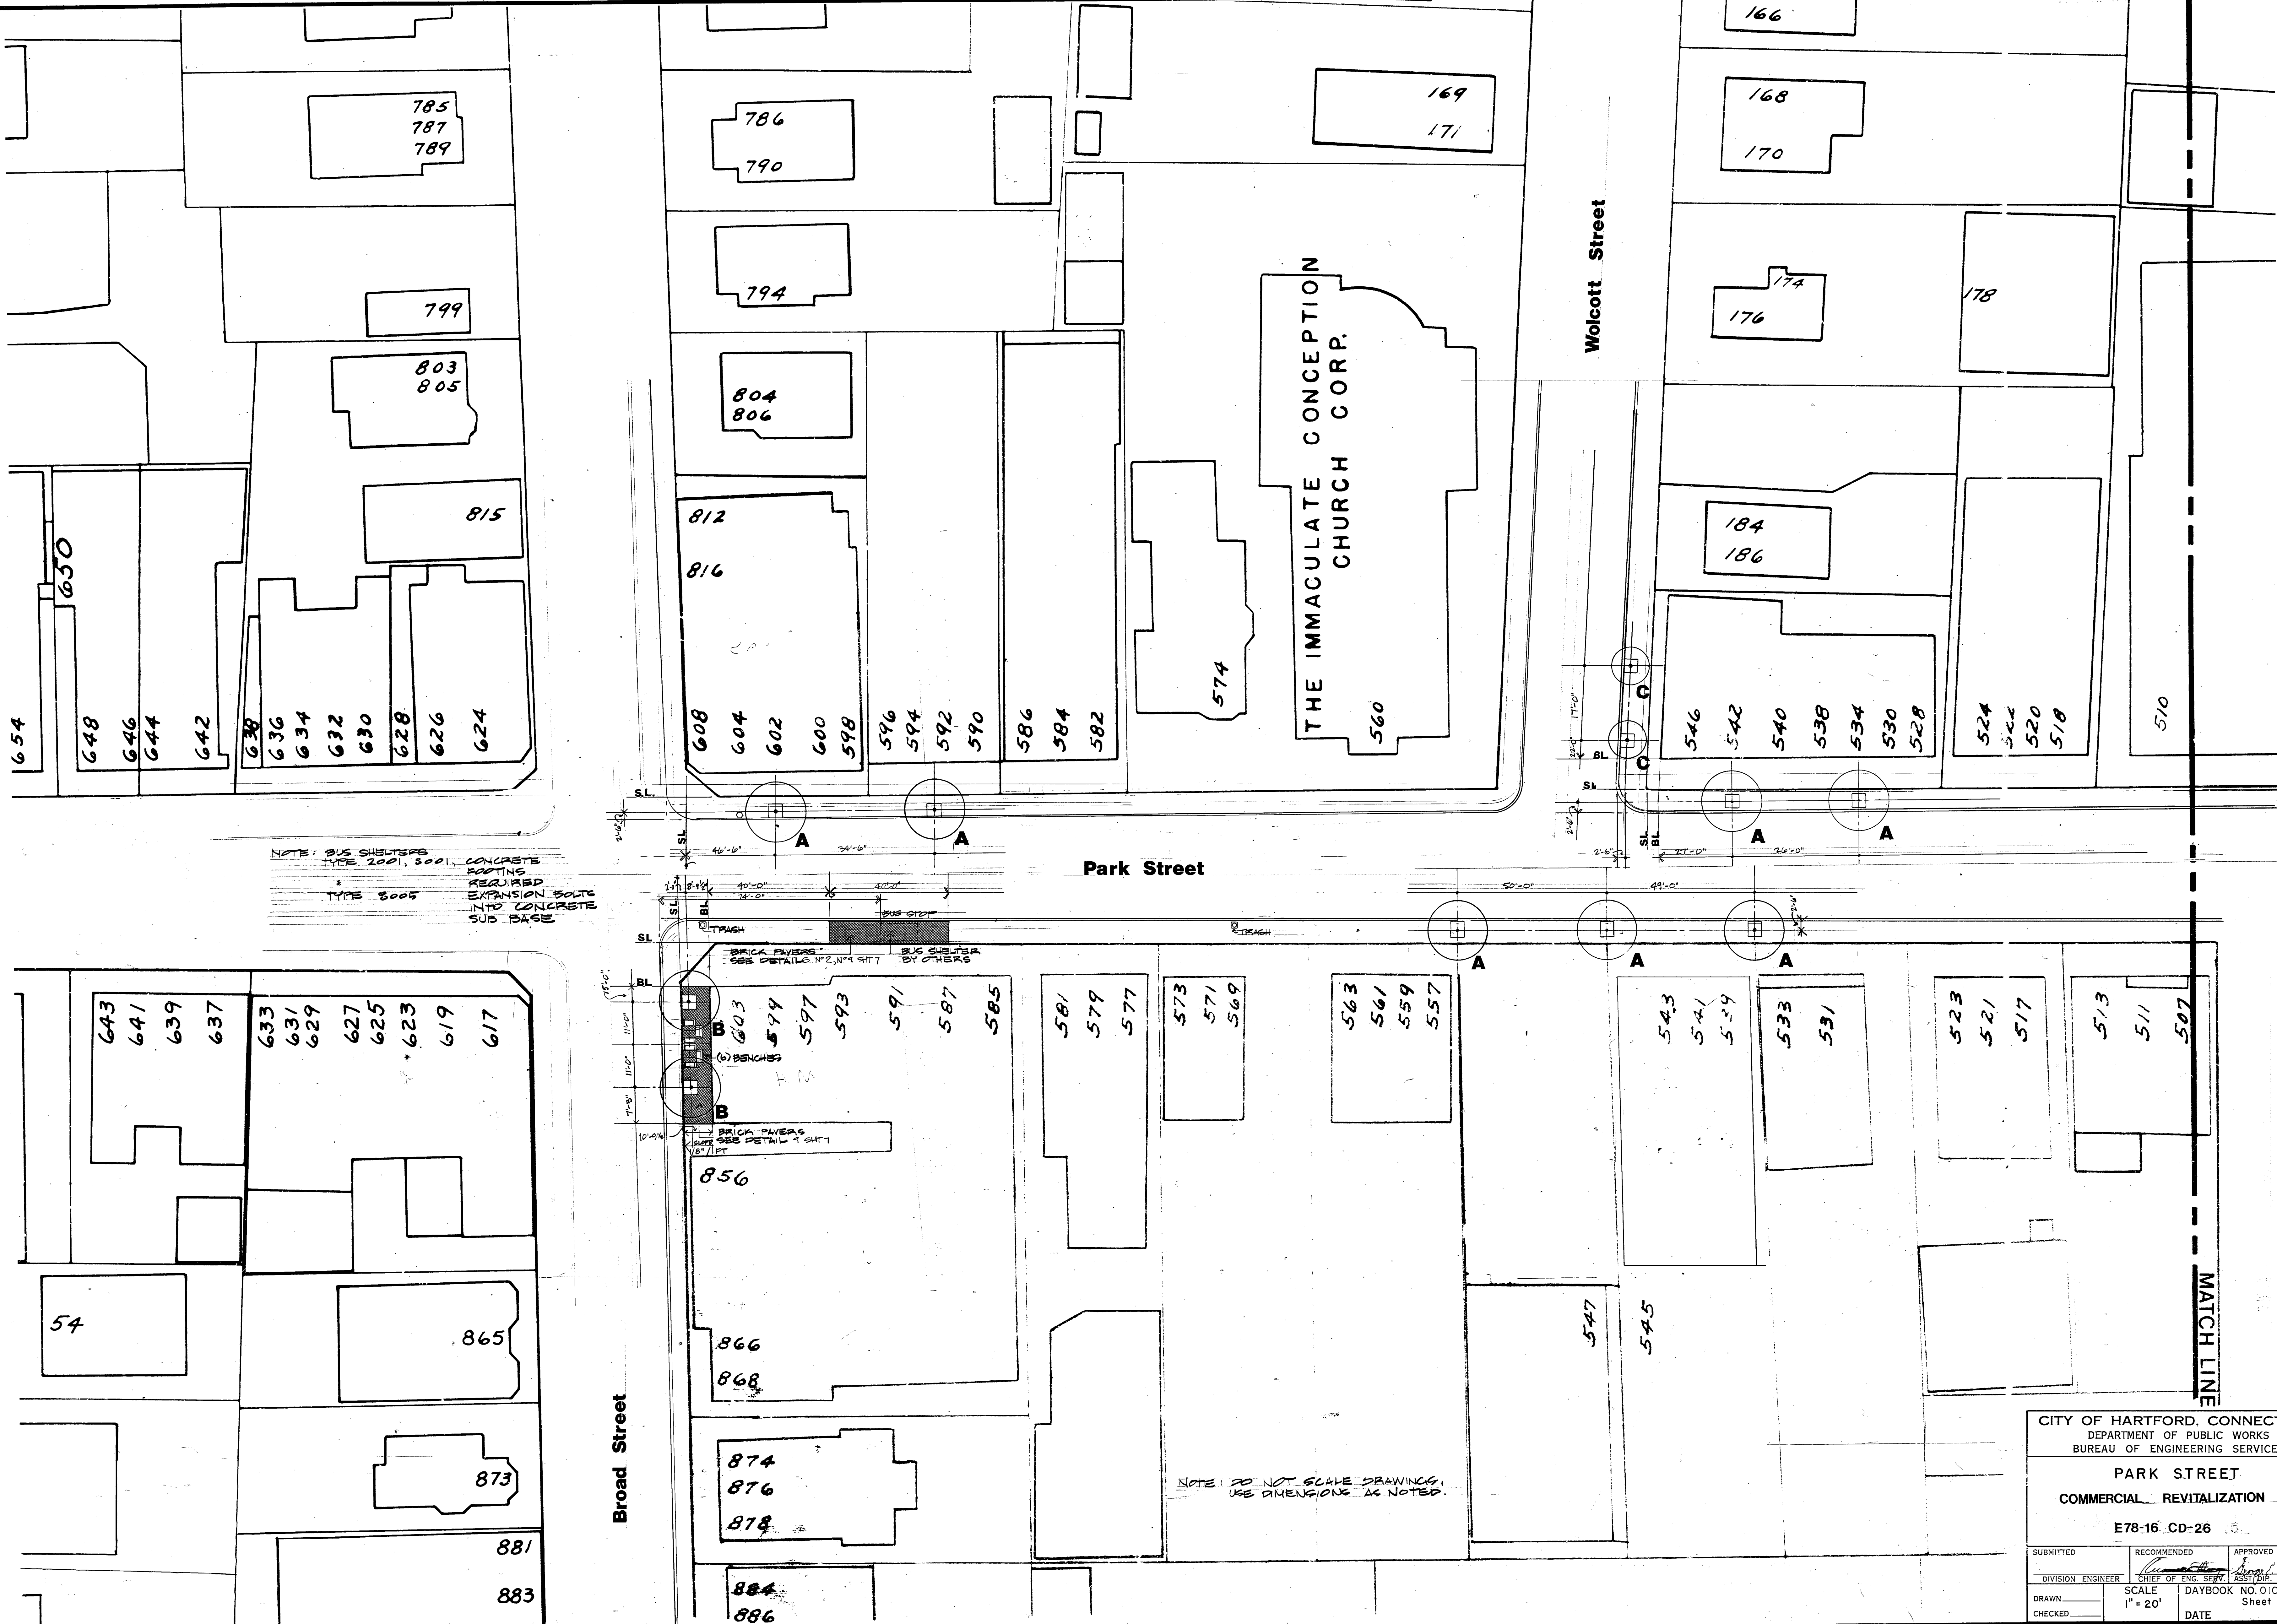

NOTE: BUS SHELTERS
TYPE 2001, 5001, CONCRETE
FOOTING
REQUIRED
EXPANSION BOLTS
INTO CONCRETE
SUB BASE
TYPE 8005

BRICK PIVERS -
SEE DETAILS N2, N4, S1, S7
BUS SHELTER
BY OTHERS

BRICK PIVERS -
SEE DETAILS N2, N4, S1, S7
BENCHES
F.S.

NOTE: DO NOT SCALE DRAWING.
USE DIMENSIONS AS NOTED.


CITY OF HARTFORD, CONNECTICUT DEPARTMENT OF PUBLIC WORKS BUREAU OF ENGINEERING SERVICES		
PARK STREET COMMERCIAL REVITALIZATION		
E78-16 CD-26		
SUBMITTED	RECOMMENDED	APPROVED
DIVISION ENGINEER	CHIEF OF ENG. SERV.	ASSIST. CHIEF OF ENG. SERV.
DRAWN	SCALE	DAYBOOK NO. 010622 B
CHECKED	1" = 20'	Sheet 2 of 7
DATE		

THE INFORMATION INCLUDING ESTIMATED QUANTITIES
OF WORK SHOWN ON THESE DRAWINGS AND INCLUDED
IN THE SPECIFICATIONS IS BASED ON LIMITED
INVESTIGATIONS BY THE ARCHITECT, AND IS IN
NO WAY WARRANTED TO INDICATE THE TRUE CON-
DITIONS OF ACTUAL QUANTITIES OR DISTRIBUTION
OF QUANTITIES OF WORK WHICH WILL BE REQUIRED.



Contract No. E78-15 CD-26
PARK STREET REVITALIZATION
Development Commission
City of Hartford, Connecticut

TELEPHONE: (203) 527-1512
SMITH EDWARDS ARCHITECTS
331 WETHERSFIELD AVE. HARTFORD CT. 06114
SEA Project Number 7705

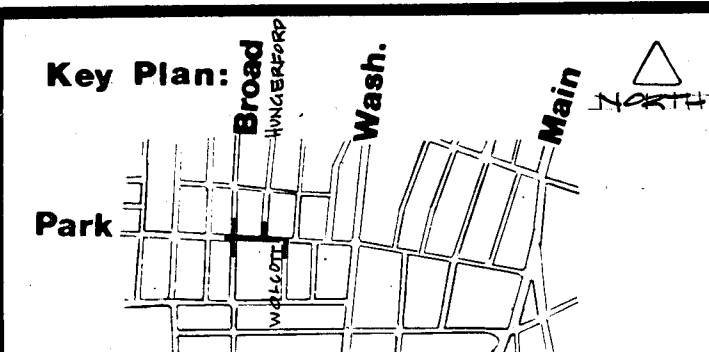

Park Street Plan
Broad Street to Wolcott Street

2
DATE: 27 JULY 1977
REVISION: 8 SEPT 1977