



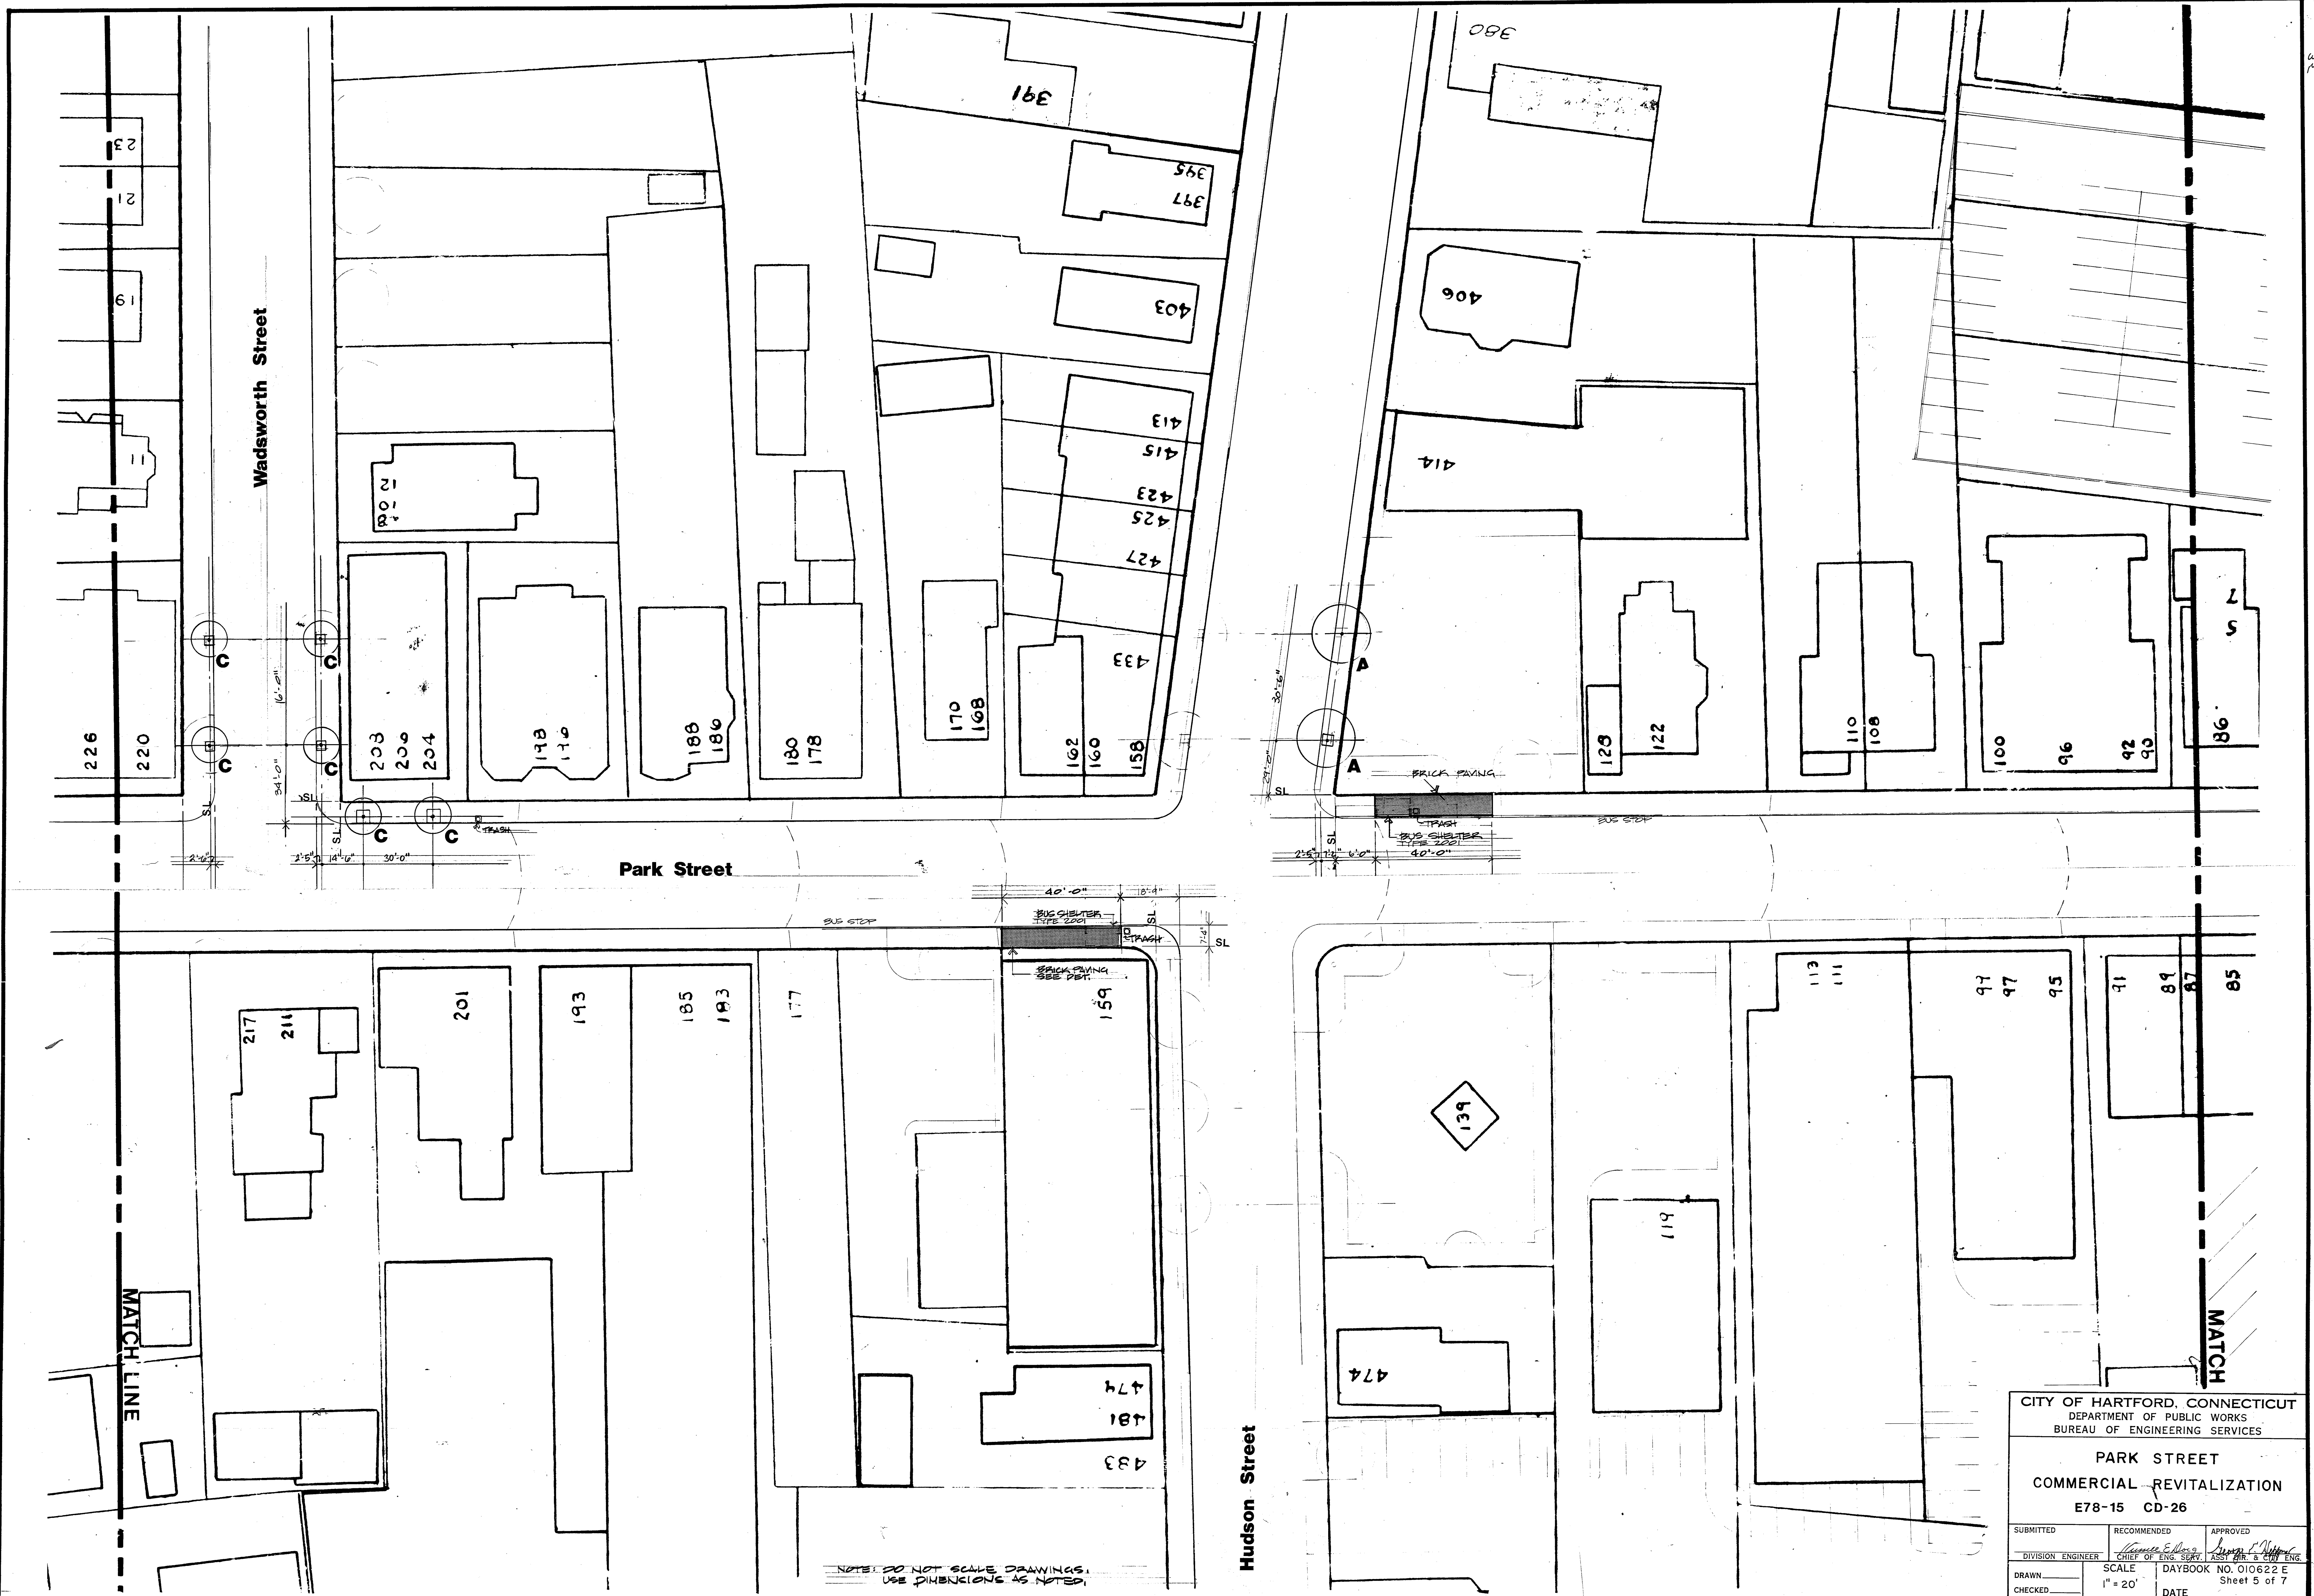

CITY OF HARTFORD, CONNECTICUT			
DEPARTMENT OF PUBLIC WORKS			
BUREAU OF ENGINEERING SERVICES			
PARK STREET			
COMMERCIAL REVITALIZATION			
E78-15 CD-26			
SUBMITTED	RECOMMENDED	APPROVED	
DIVISION ENGINEER	CHIEF OF ENG. SECT.	ASSIST. CHIEF OF ENG.	
DRAWN	SCALE	DAYBOOK NO. 010622 E	
CHECKED	1" = 20'	Sheet 5 of 7	
DATE		DATE: 29 JULY 1977	

THE INFORMATION INCLUDING ESTIMATED QUANTITIES OF WORK SHOWN ON THESE DRAWINGS AND INCLUDED IN THE SPECIFICATIONS IS BASED ON LIMITED INVESTIGATIONS BY THE ARCHITECT, AND IS IN NO WAY WARRANTED TO INDICATE THE TRUE CONDITIONS OF ACTUAL QUANTITIES OR DISTRIBUTION OF QUANTITIES OF WORK WHICH WILL BE REQUIRED.

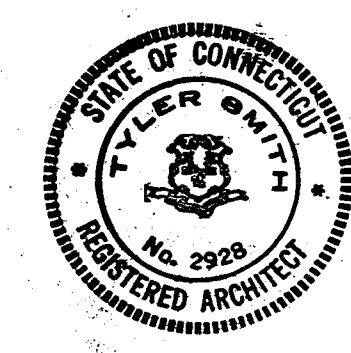

Contract No. E78-15 CD-26

PARK STREET REVITALIZATION


Development Commission
City of Hartford, Connecticut

TELEPHONE: (203) 527-1512

SMITH EDWARDS ARCHITECTS

331 WETHERSFIELD AVE. HARTFORD CT. 06114

SEA Project Number 7705

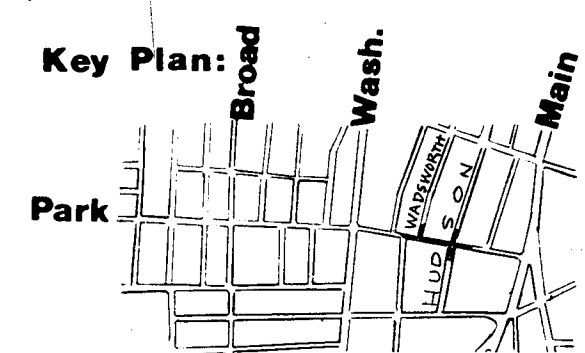

Park Street Plan

SCALE: 1" = 20'-0"

5

DATE: 29 JULY 1977

REVISION: 8- SEPT 1977