


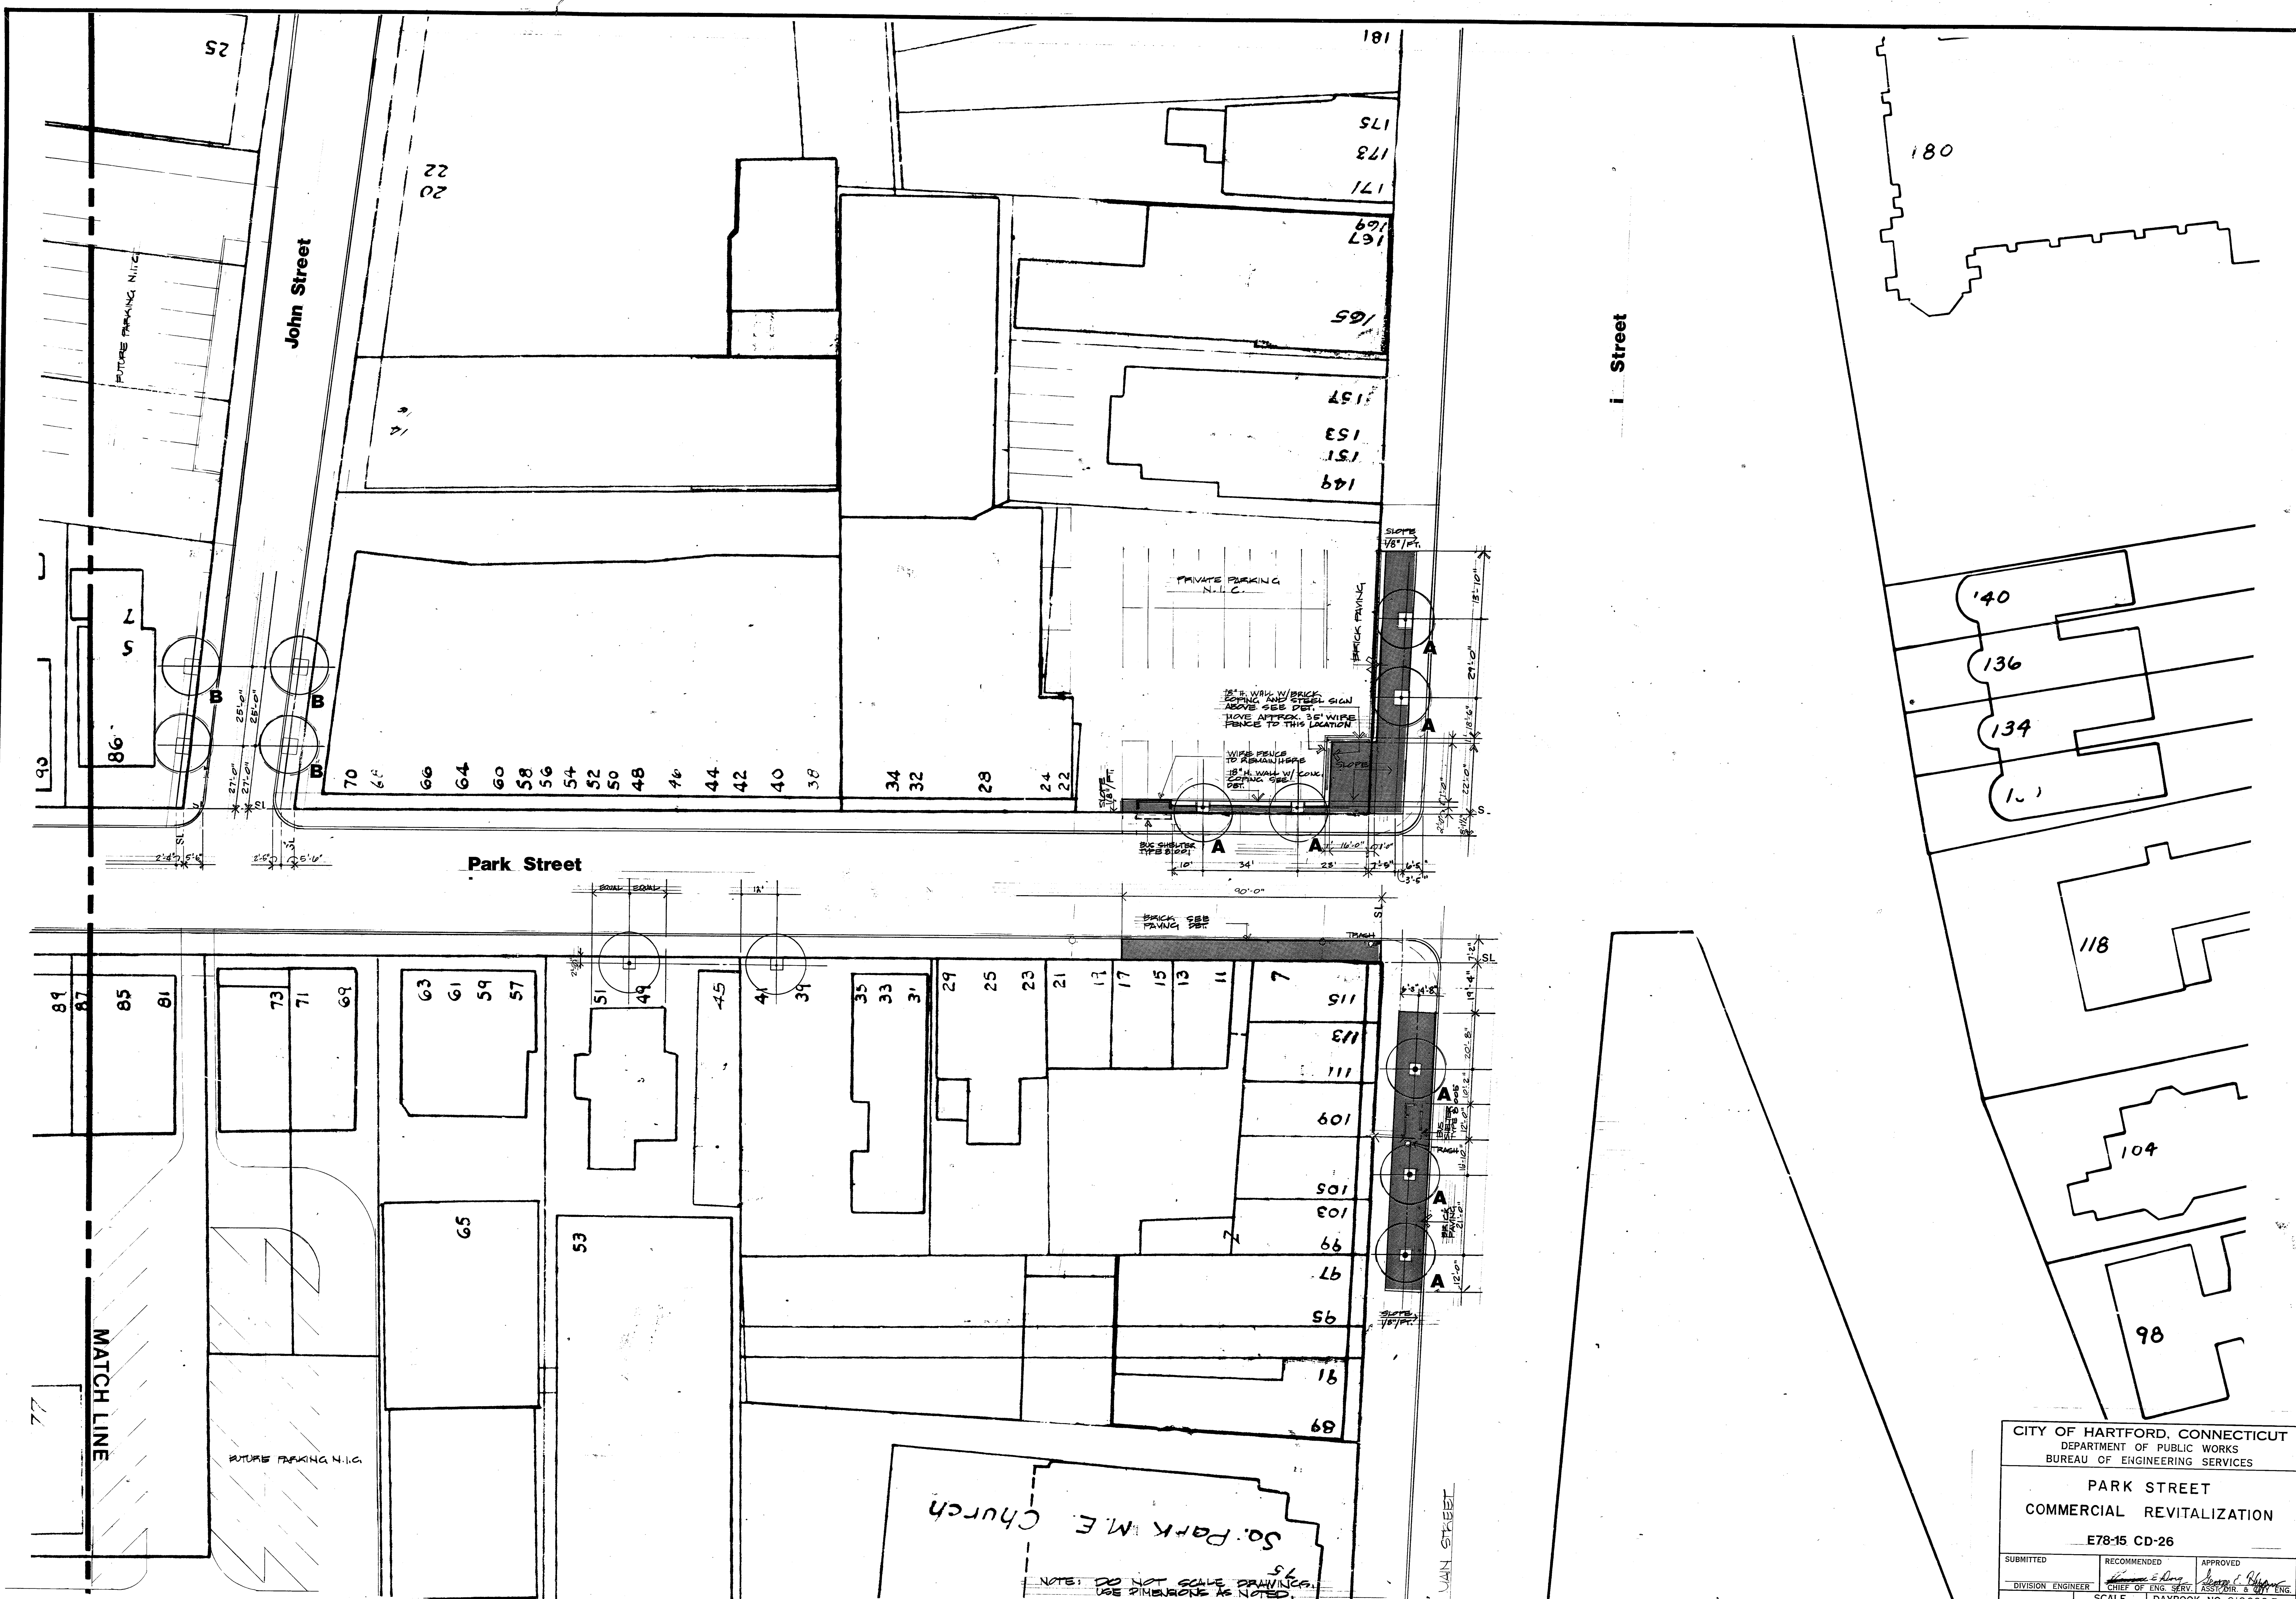


THE INFORMATION INCLUDING ESTIMATED QUANTITIES OF WORK SHOWN ON THESE DRAWINGS AND INCLUDED IN THE SPECIFICATIONS IS BASED ON LIMITED INVESTIGATIONS BY THE ARCHITECT, AND IS IN NO WAY WARRANTED TO INDICATE THE TRUE CONDITIONS OF ACTUAL QUANTITIES OR DISTRIBUTION OF QUANTITIES OF WORK WHICH WILL BE REQUIRED.



Contract No. E78-15 CD-26
PARK STREET REVITALIZATION
Development Commission
City of Hartford, Connecticut

TELEPHONE: (203) 527-1512
SMITH EDWARDS ARCHITECTS
331 WETHERSFIELD AVE. HARTFORD CT. 06114
SEA Project Number 7705

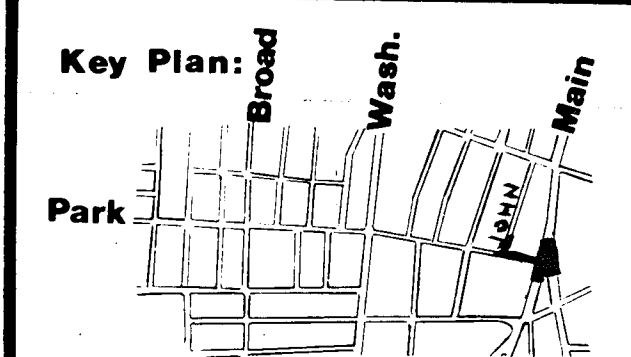

Park Street Plan
John to Main Street

CITY OF HARTFORD, CONNECTICUT DEPARTMENT OF PUBLIC WORKS BUREAU OF ENGINEERING SERVICES		
PARK STREET COMMERCIAL REVITALIZATION		
E78-15 CD-26		
SUBMITTED	RECOMMENDED	APPROVED
DIVISION ENGINEER	CHIEF OF ENG. SERV.	ASSIST. DIR. & CITY ENG.
DRAWN	SCALE	DAYBOOK NO. 010622 F
CHECKED	1" = 20'	Sheet 6 of 7
DATE		