
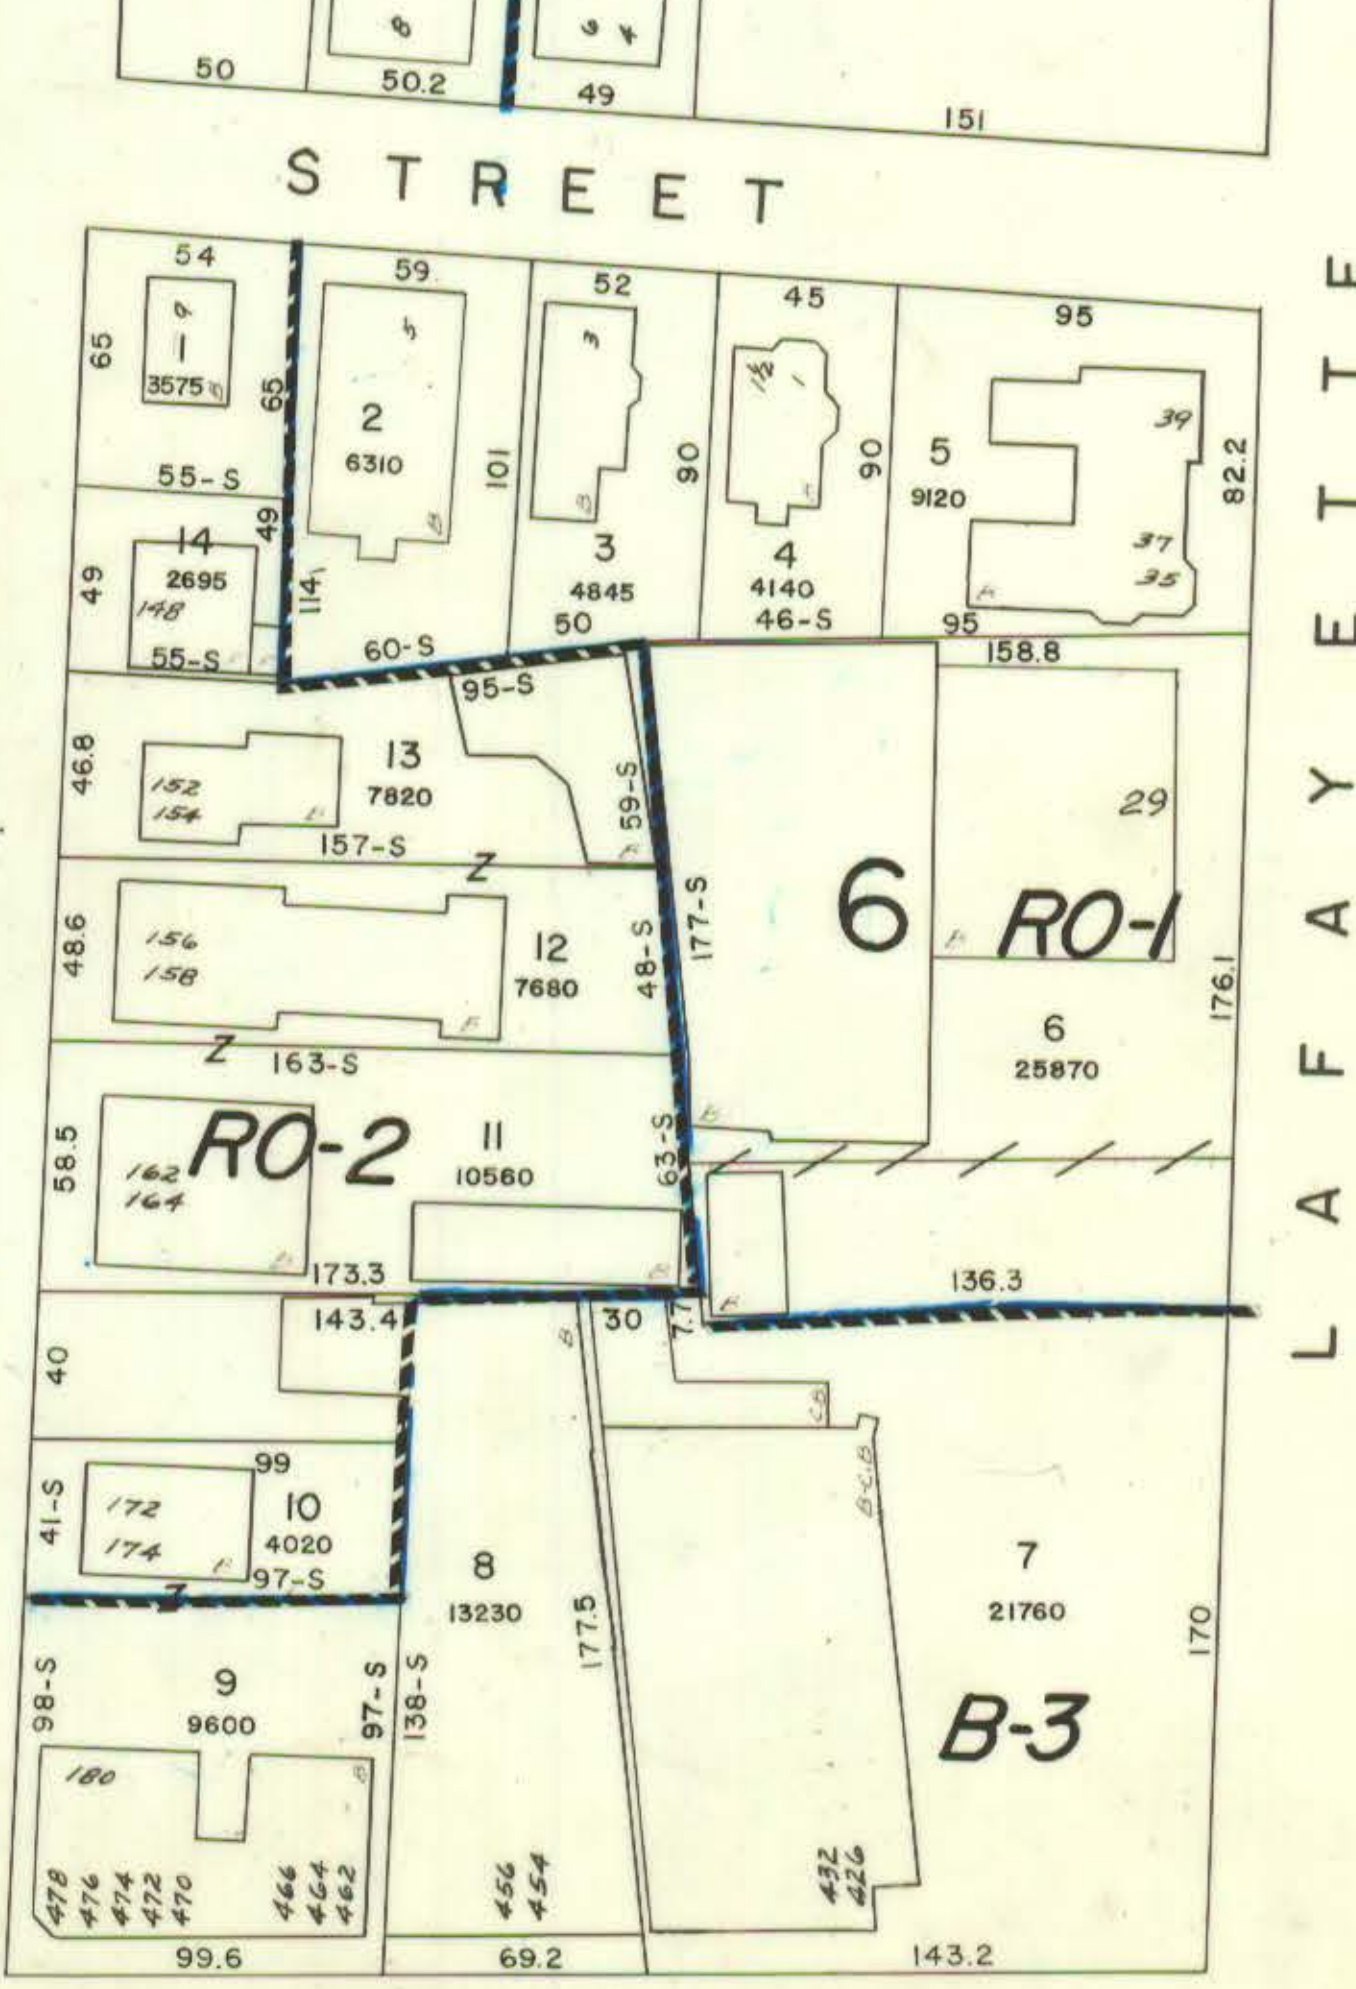
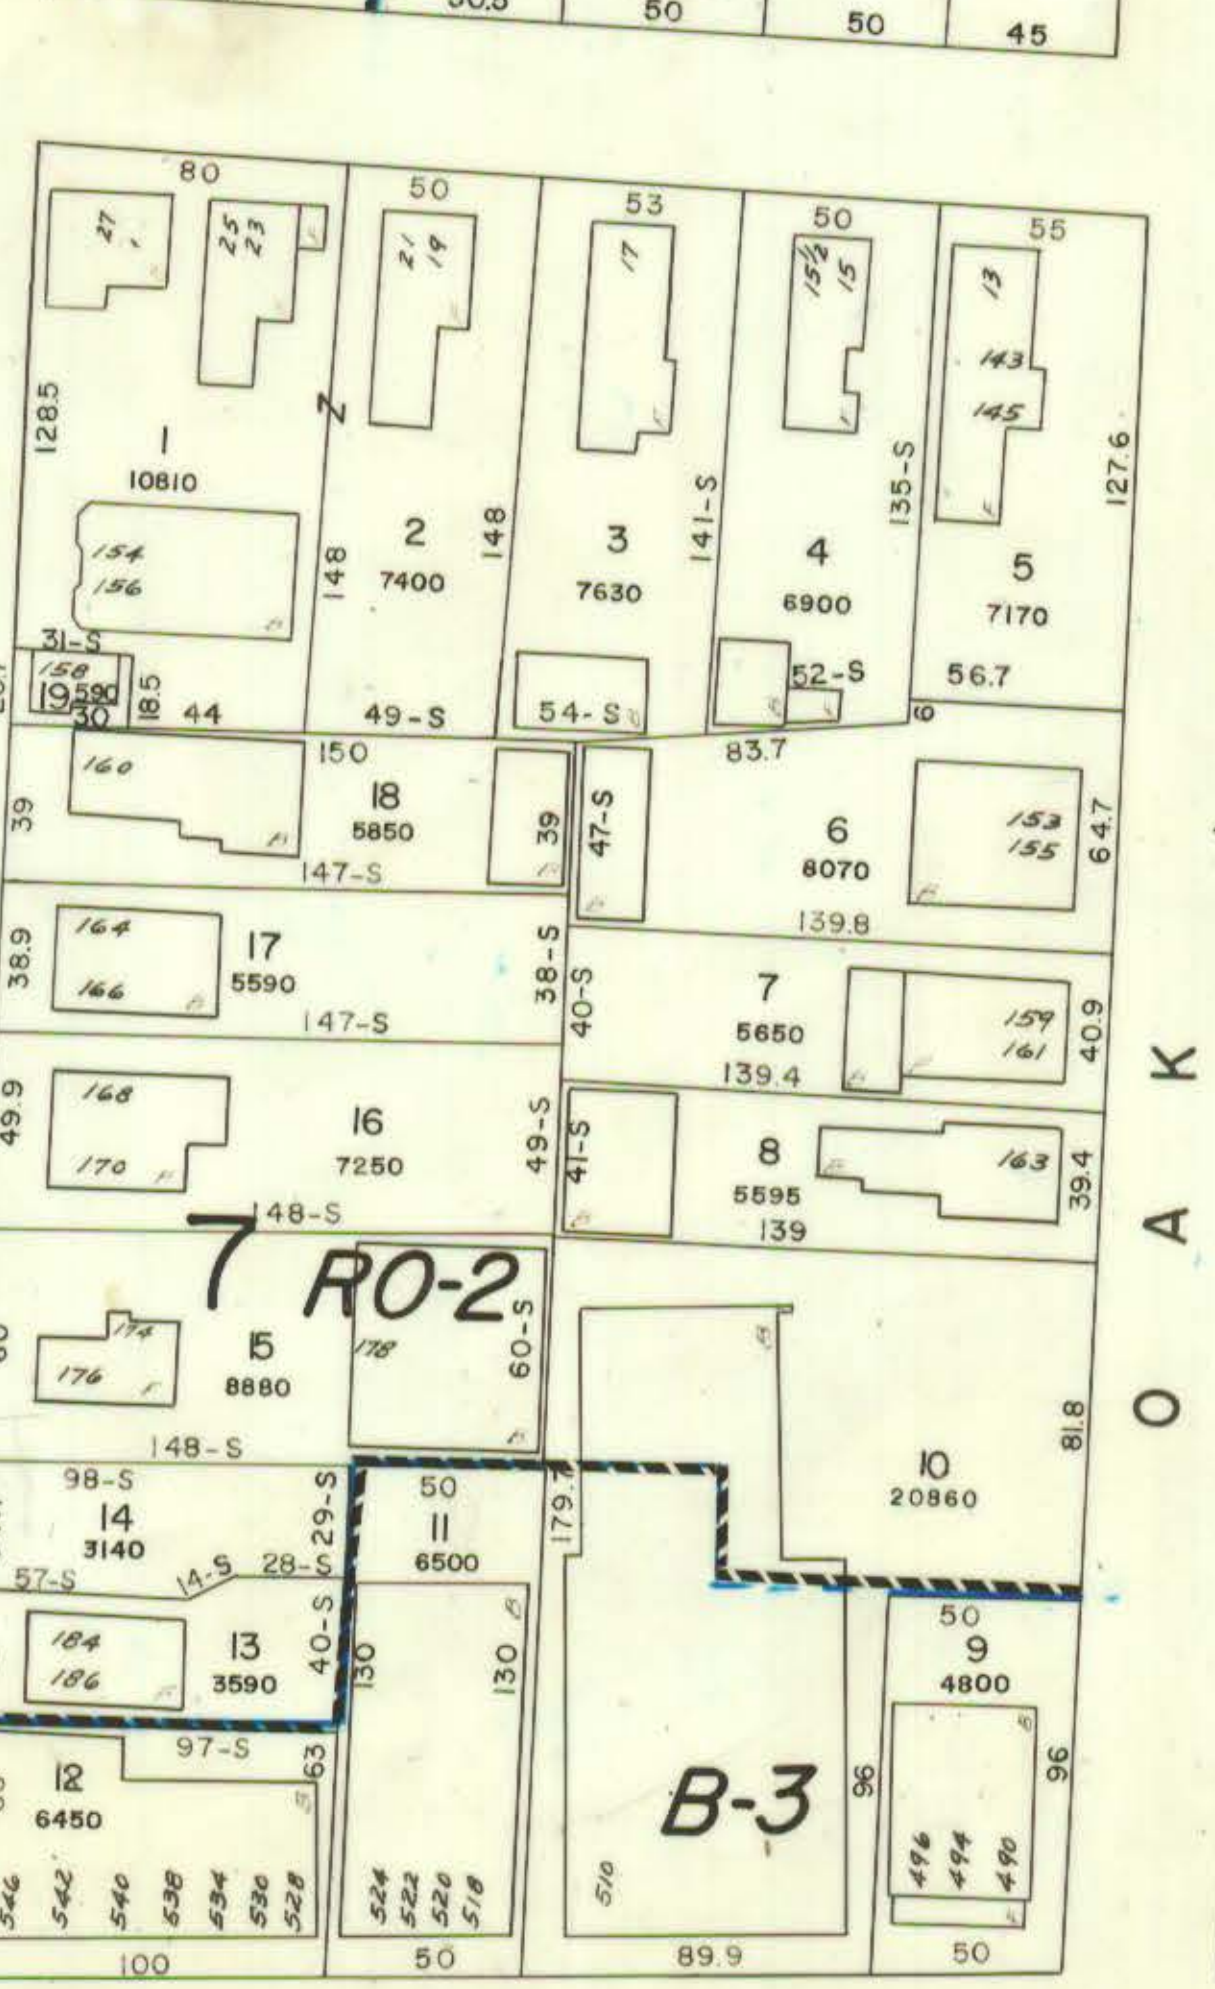
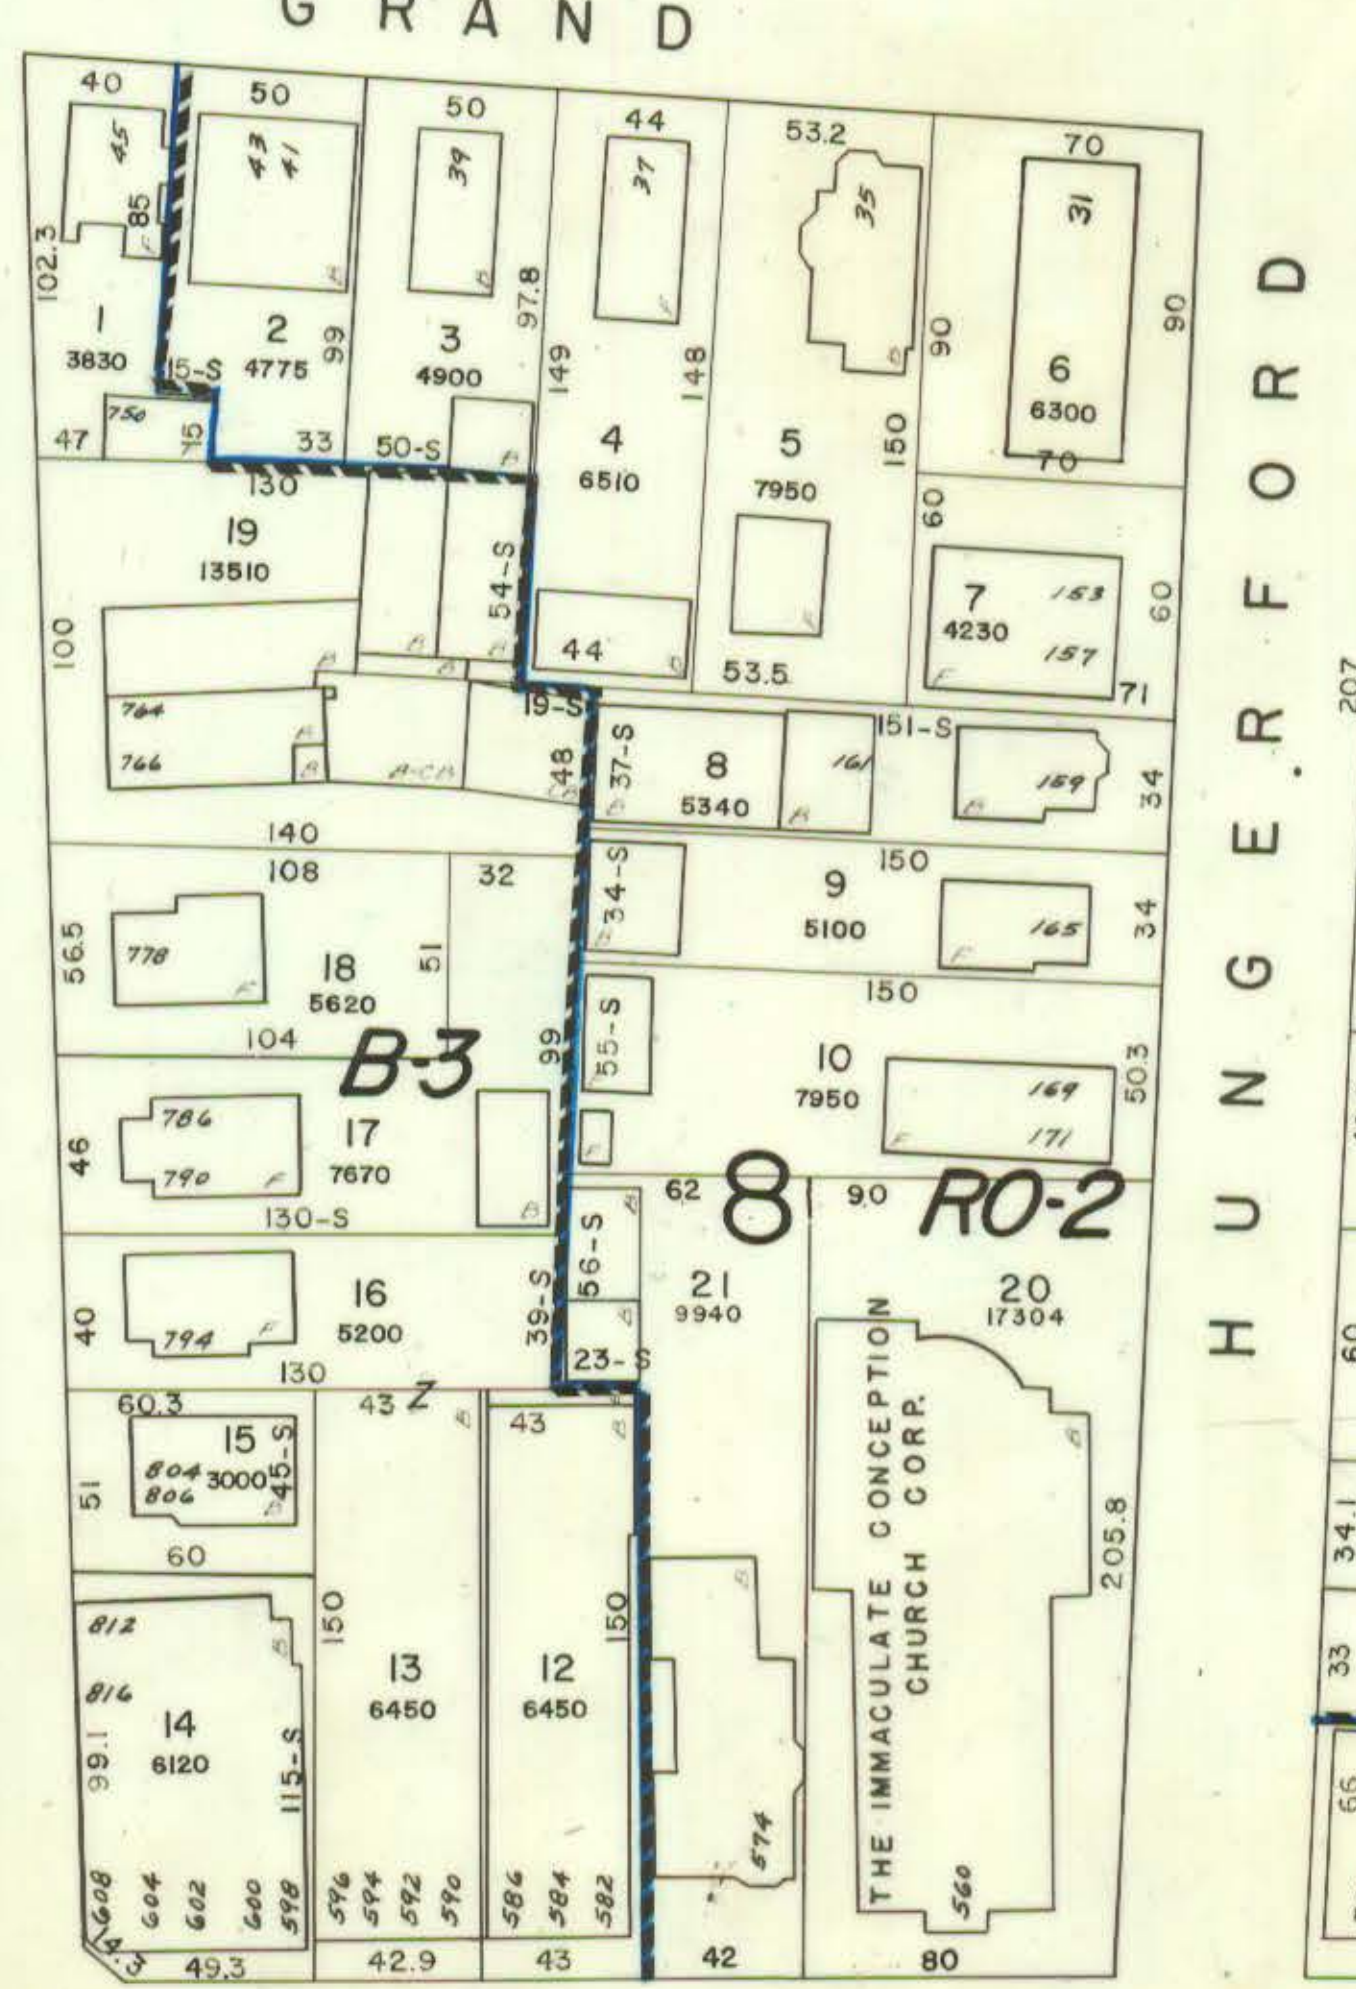
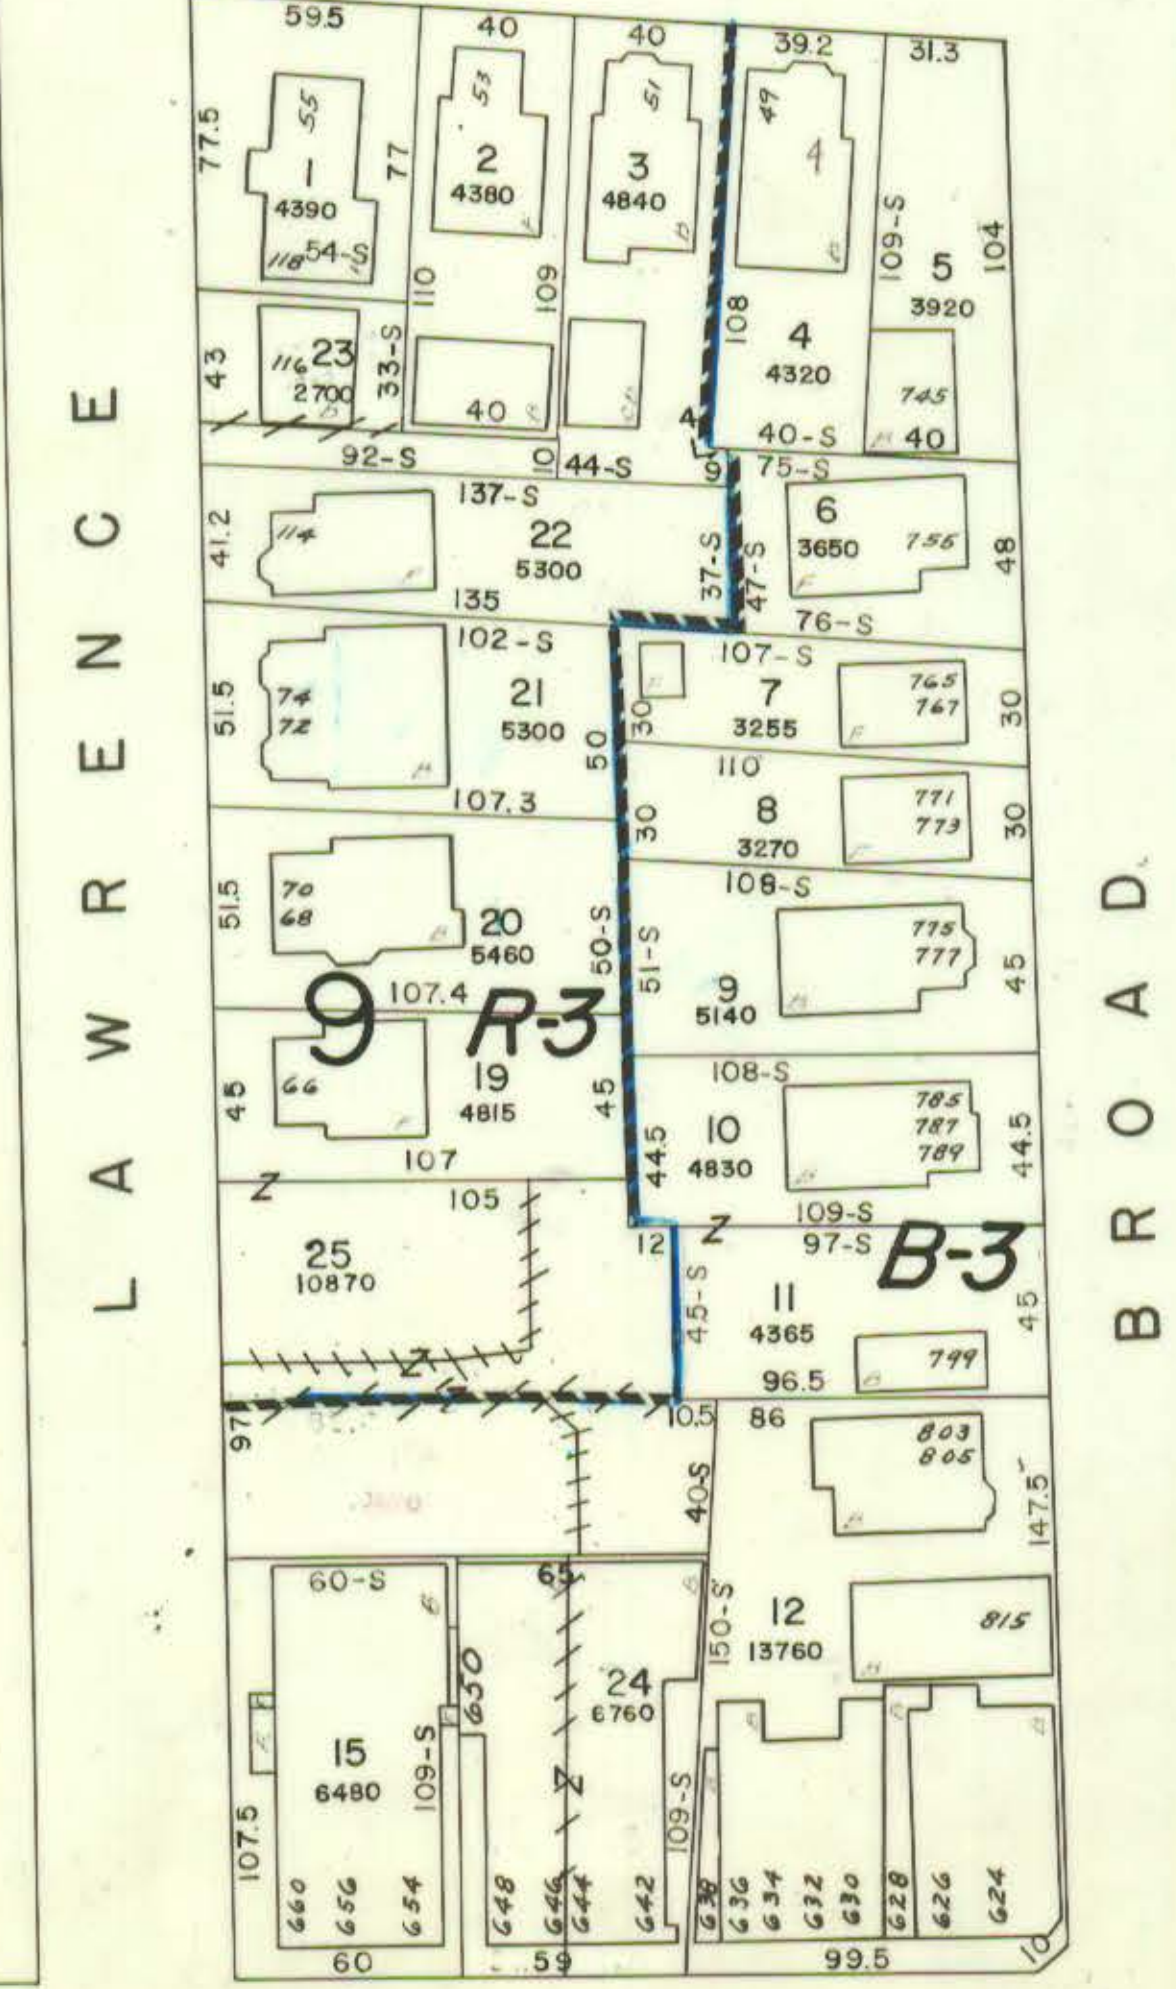
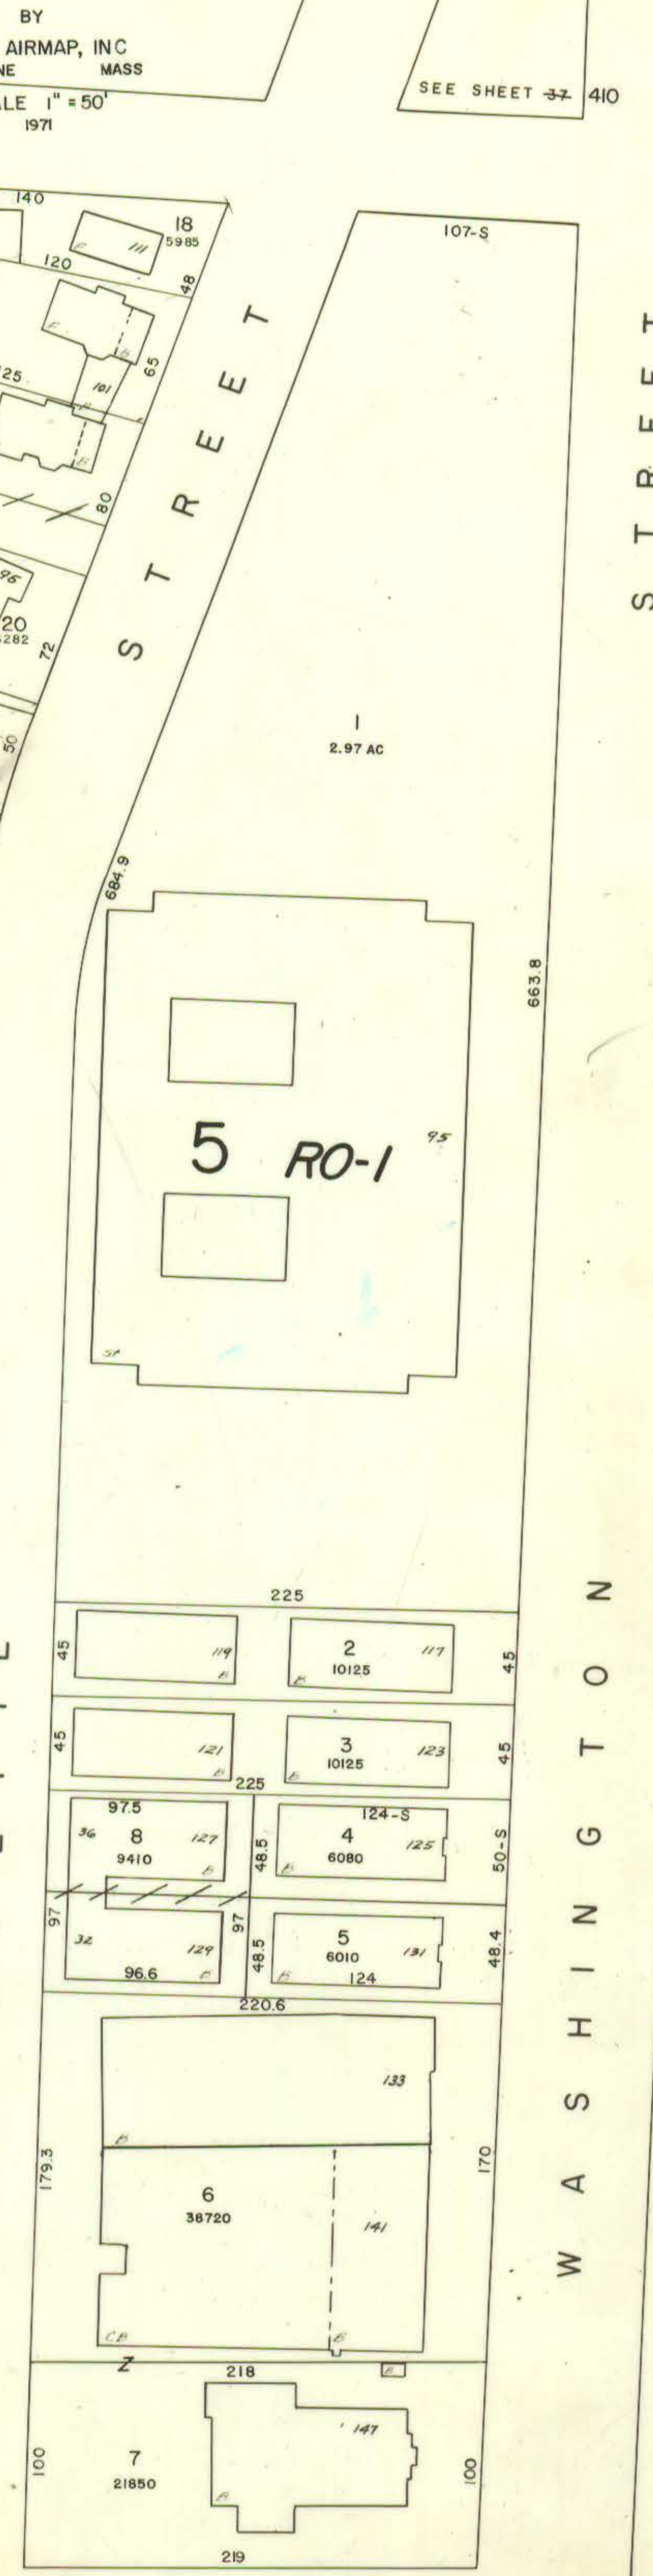
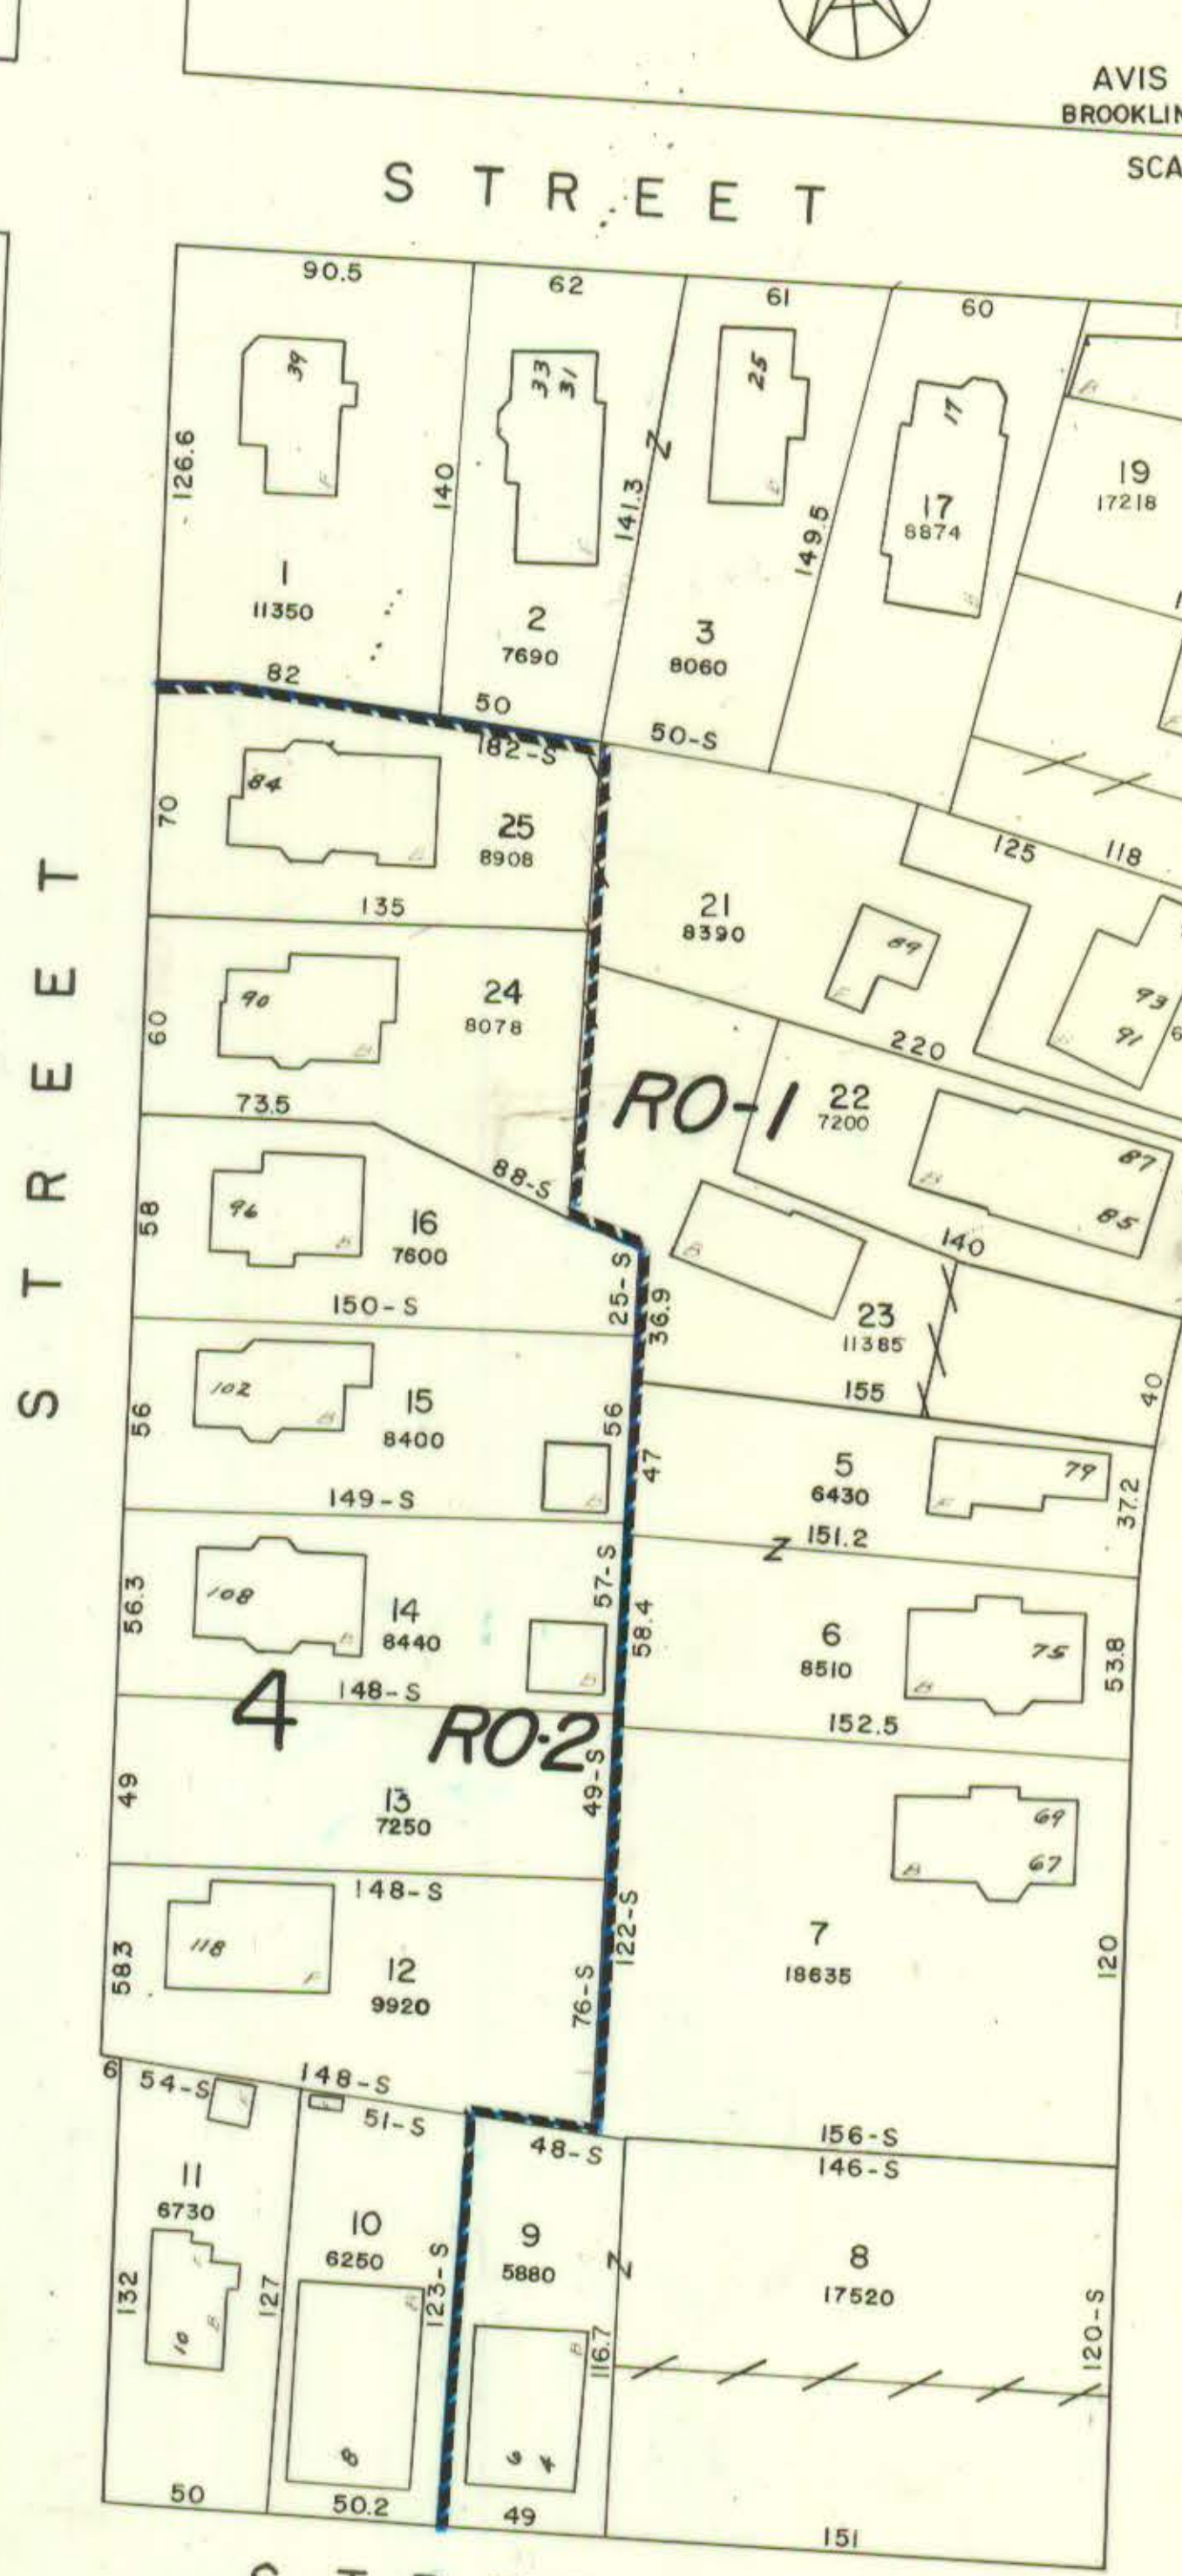
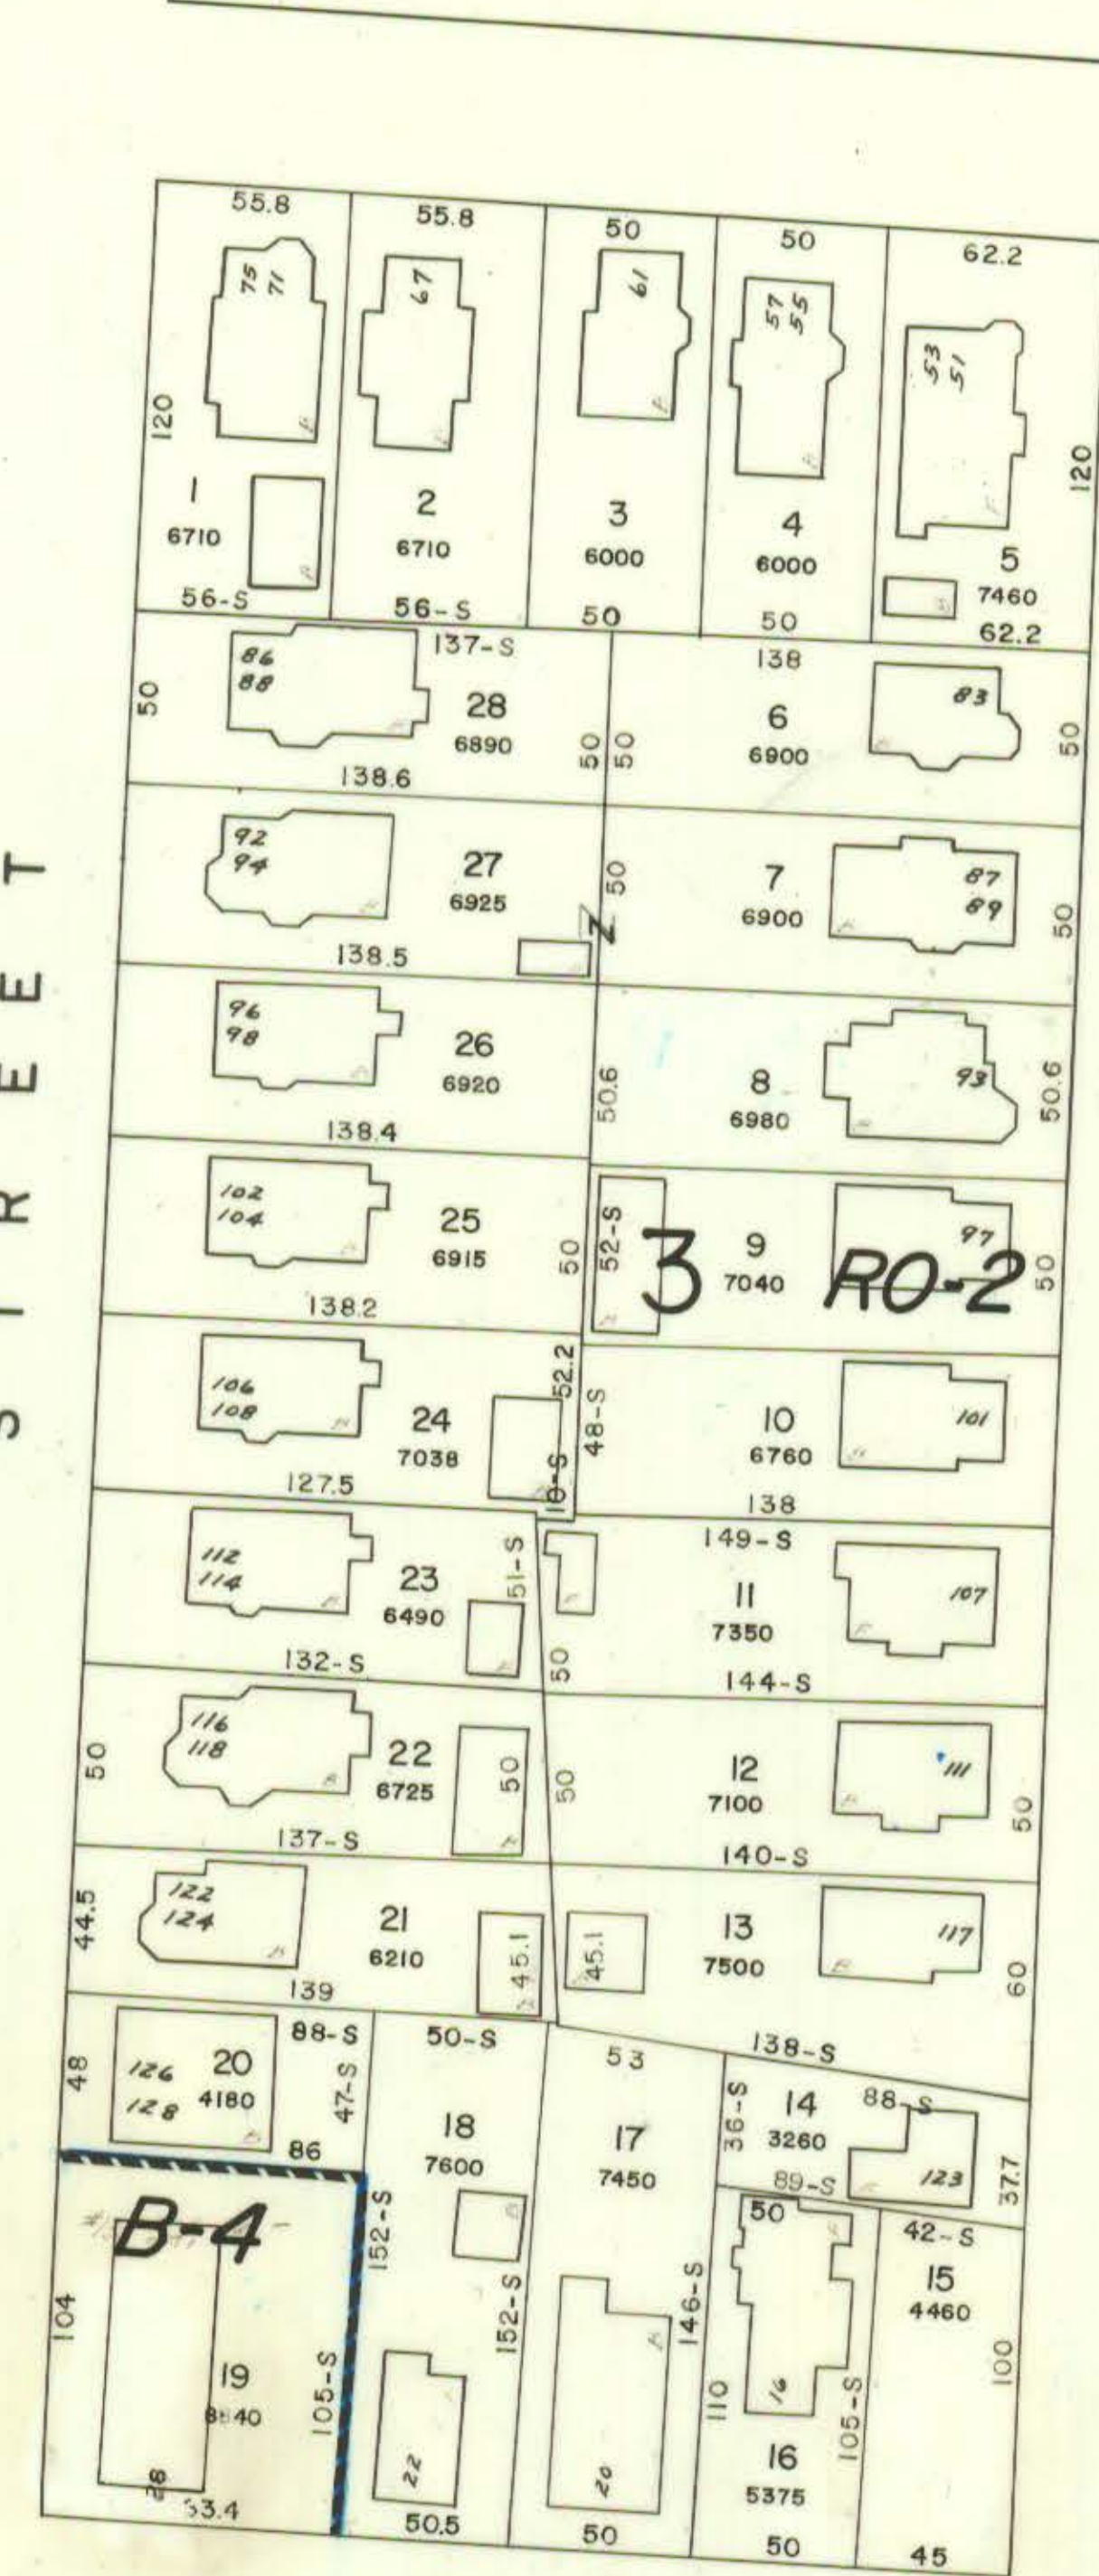
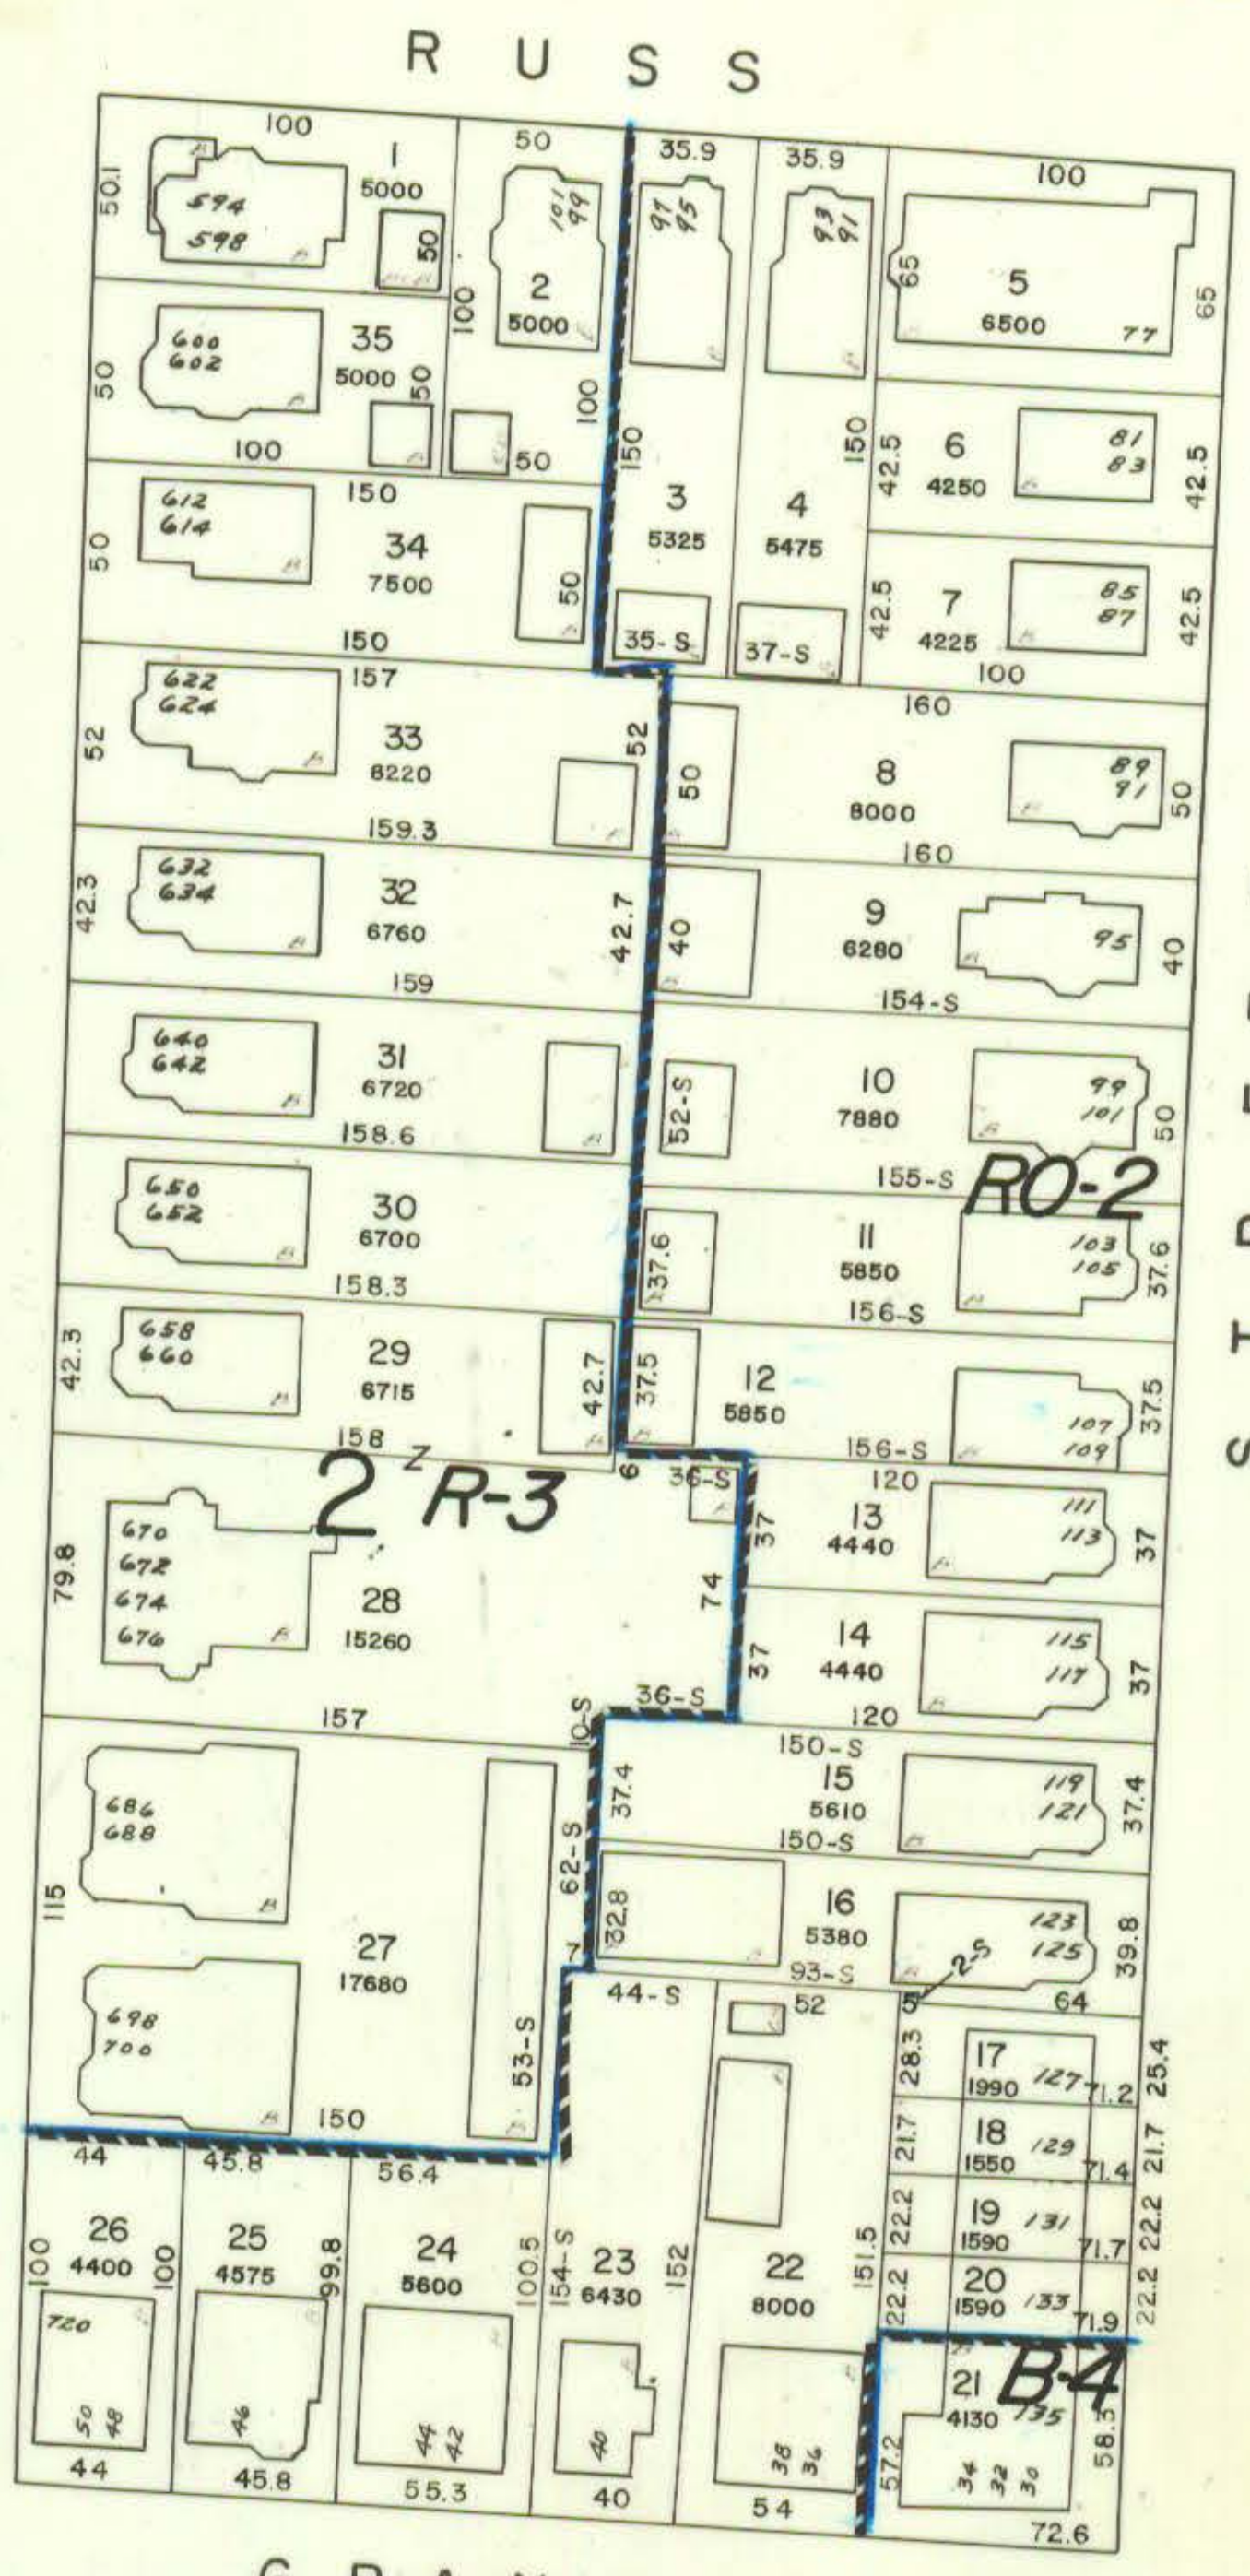


Property lines and building outlines by the City of Hartford Engineering Department
Block, lot and zone numbers by Avis Airmap
Area calculations by Avis Airmap

SEE SHEET 37 410

PREPARED UNDER THE DIRECTION OF THE
DEPARTMENT OF ASSESSMENT
CITY OF HARTFORD
BY
AVIS AIRMAP, INC
BROOKLINE MASS
SCALE 1" = 50'
1971

SEE SHEET 37 410

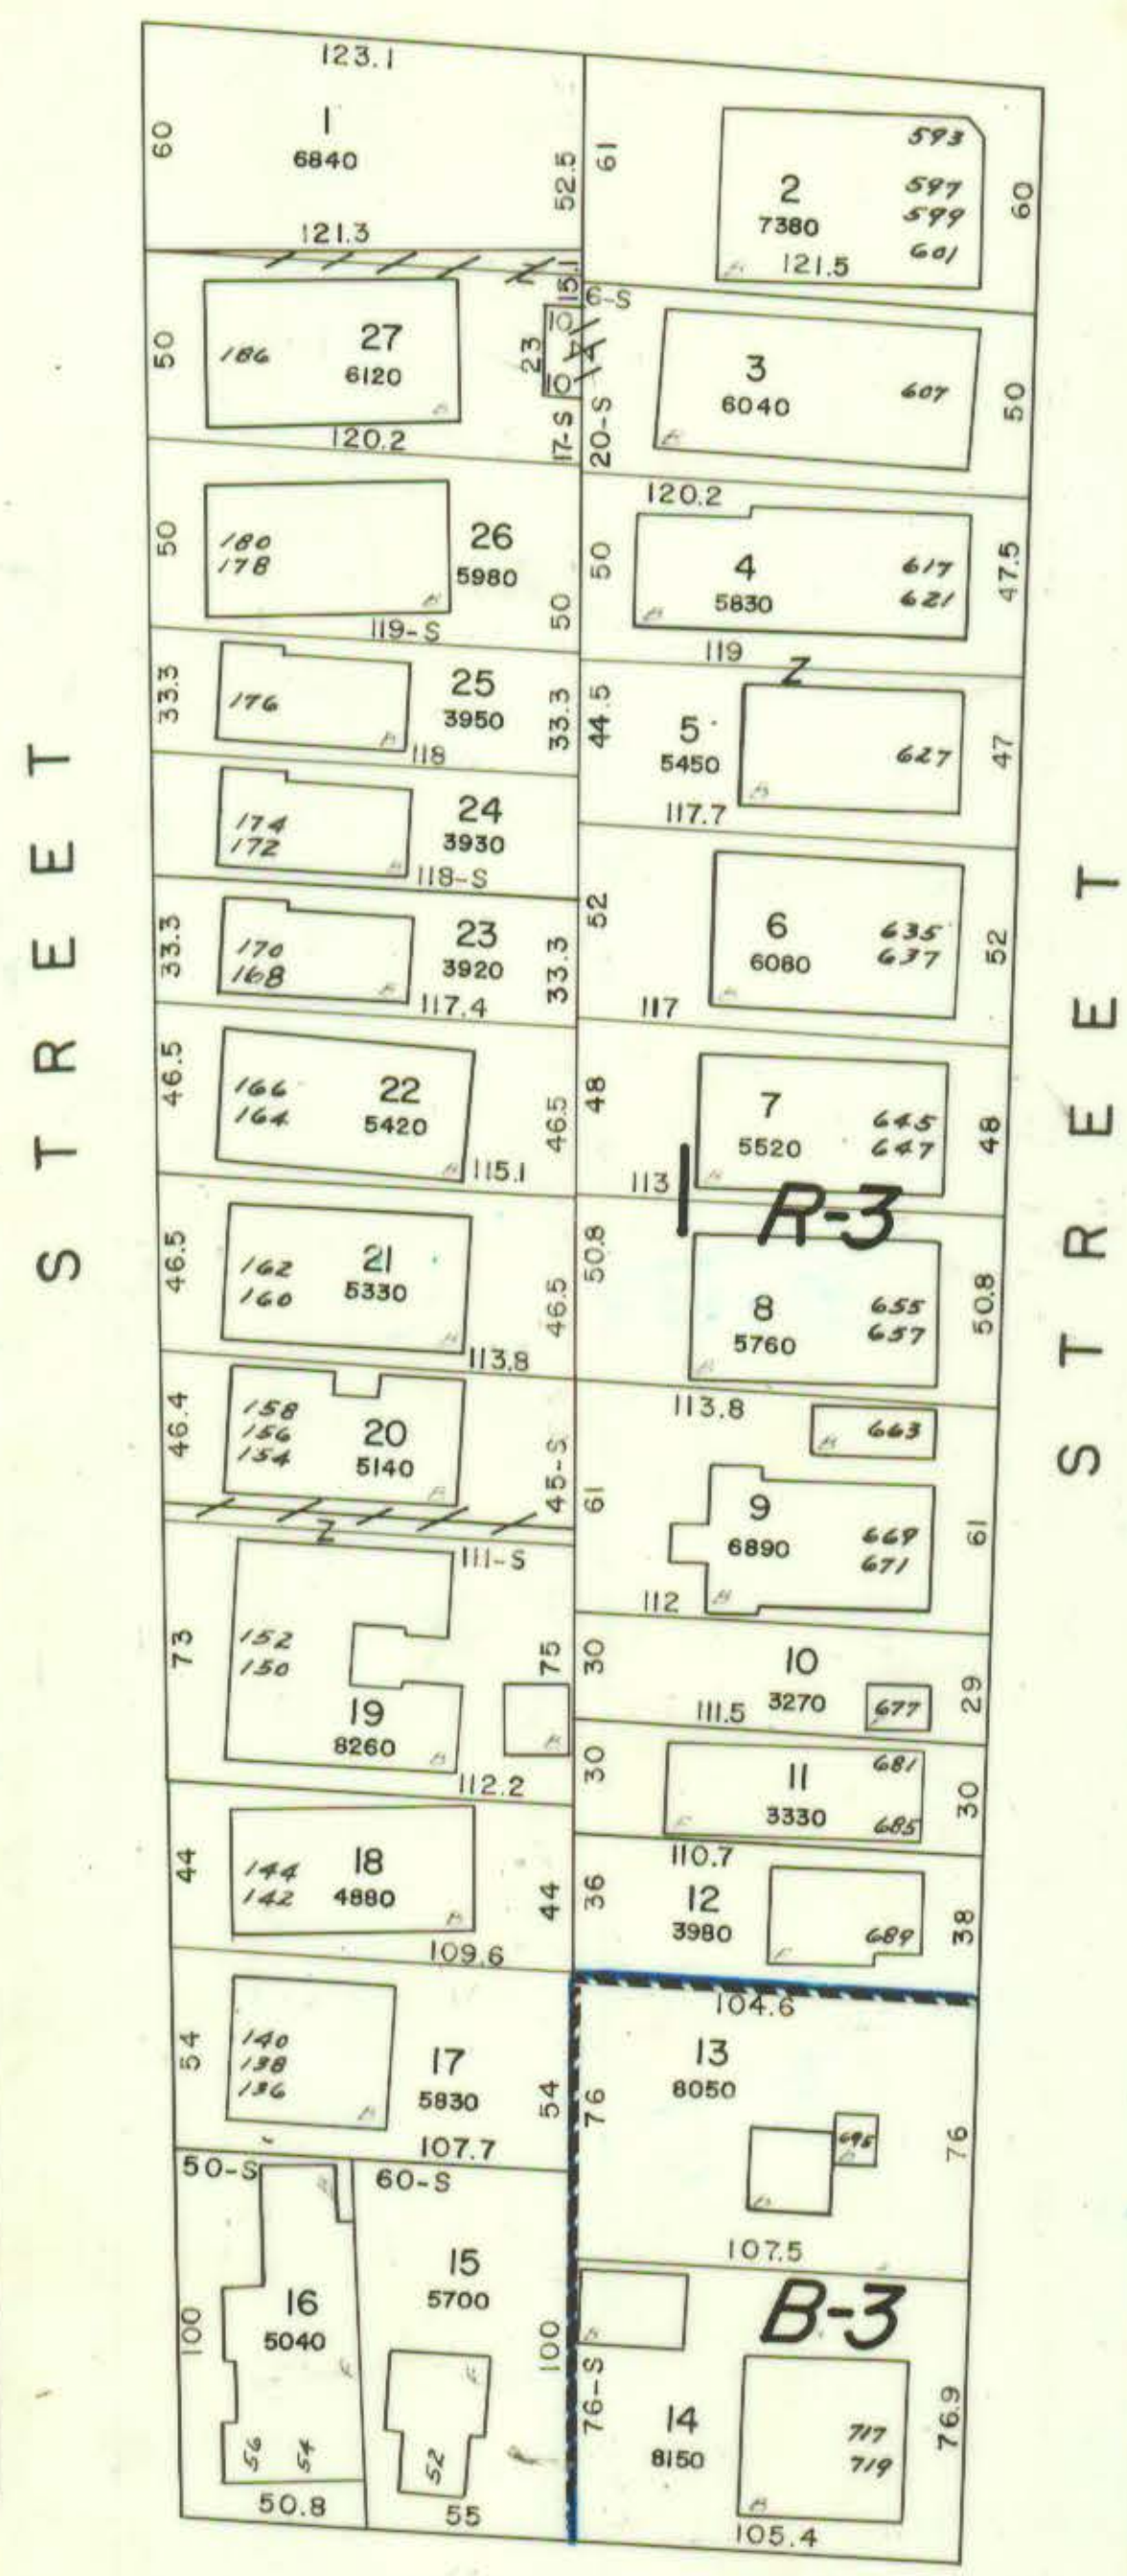

SEE SHEET 37 402

SEE SHEET 37 412

SQUIRE ST.

CITY OF HARTFORD
DEPT. OF ENGINEERING