






HUNGERFORD STREET

OAK STREET

LAFAYETTE STREET

See Sheet 38 411

P A R K

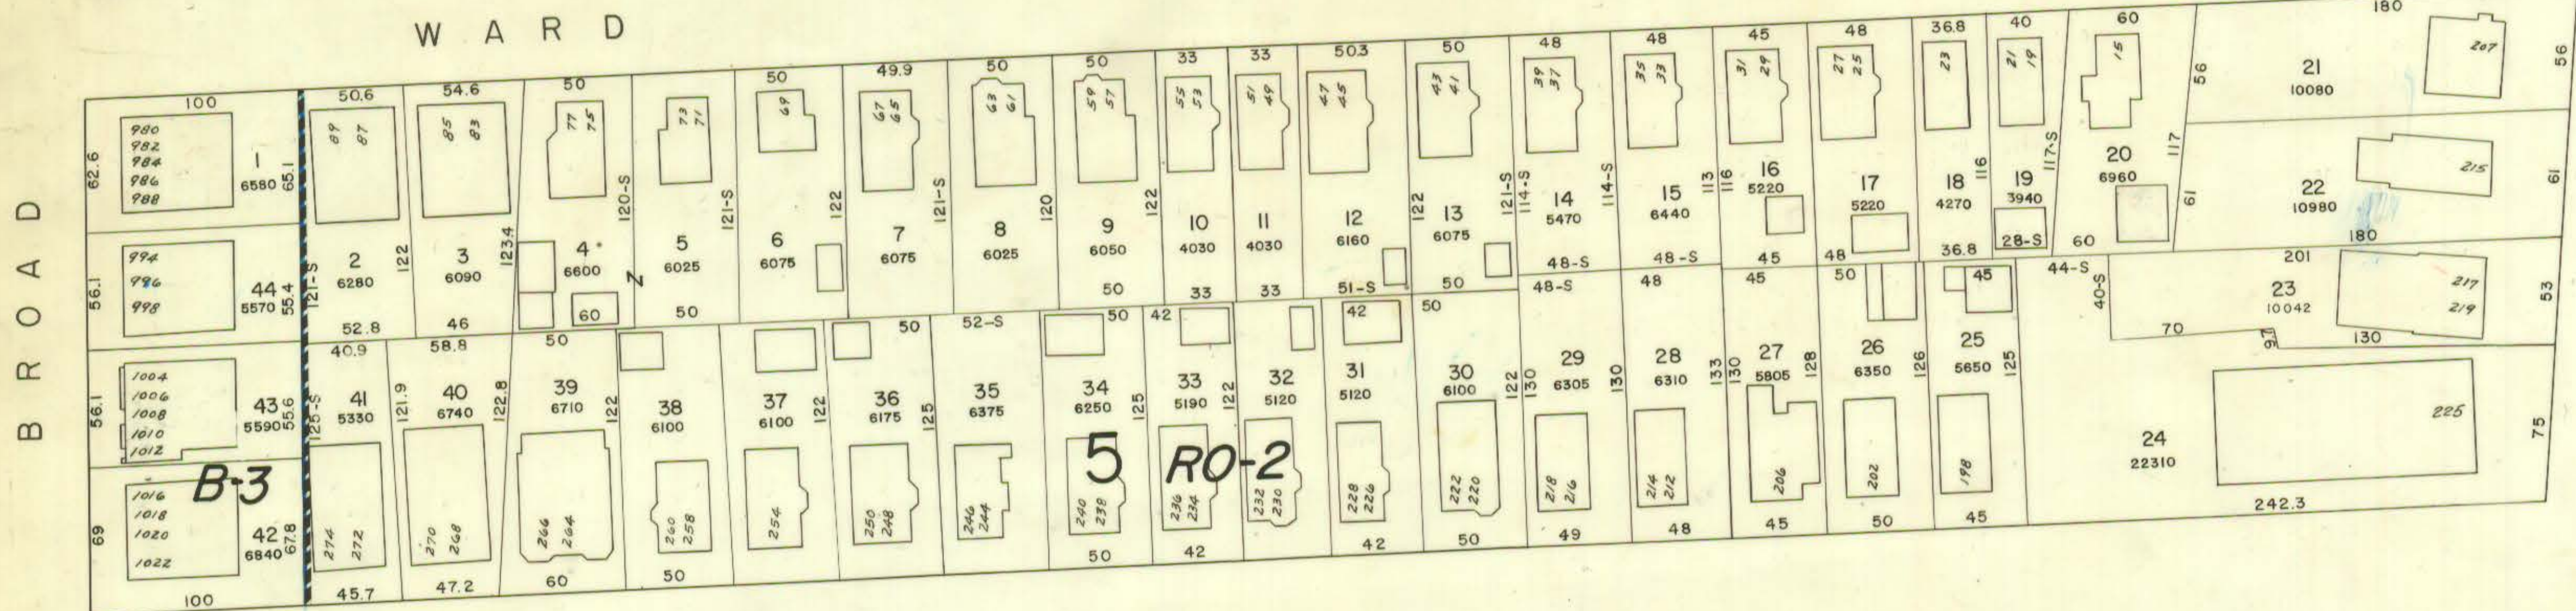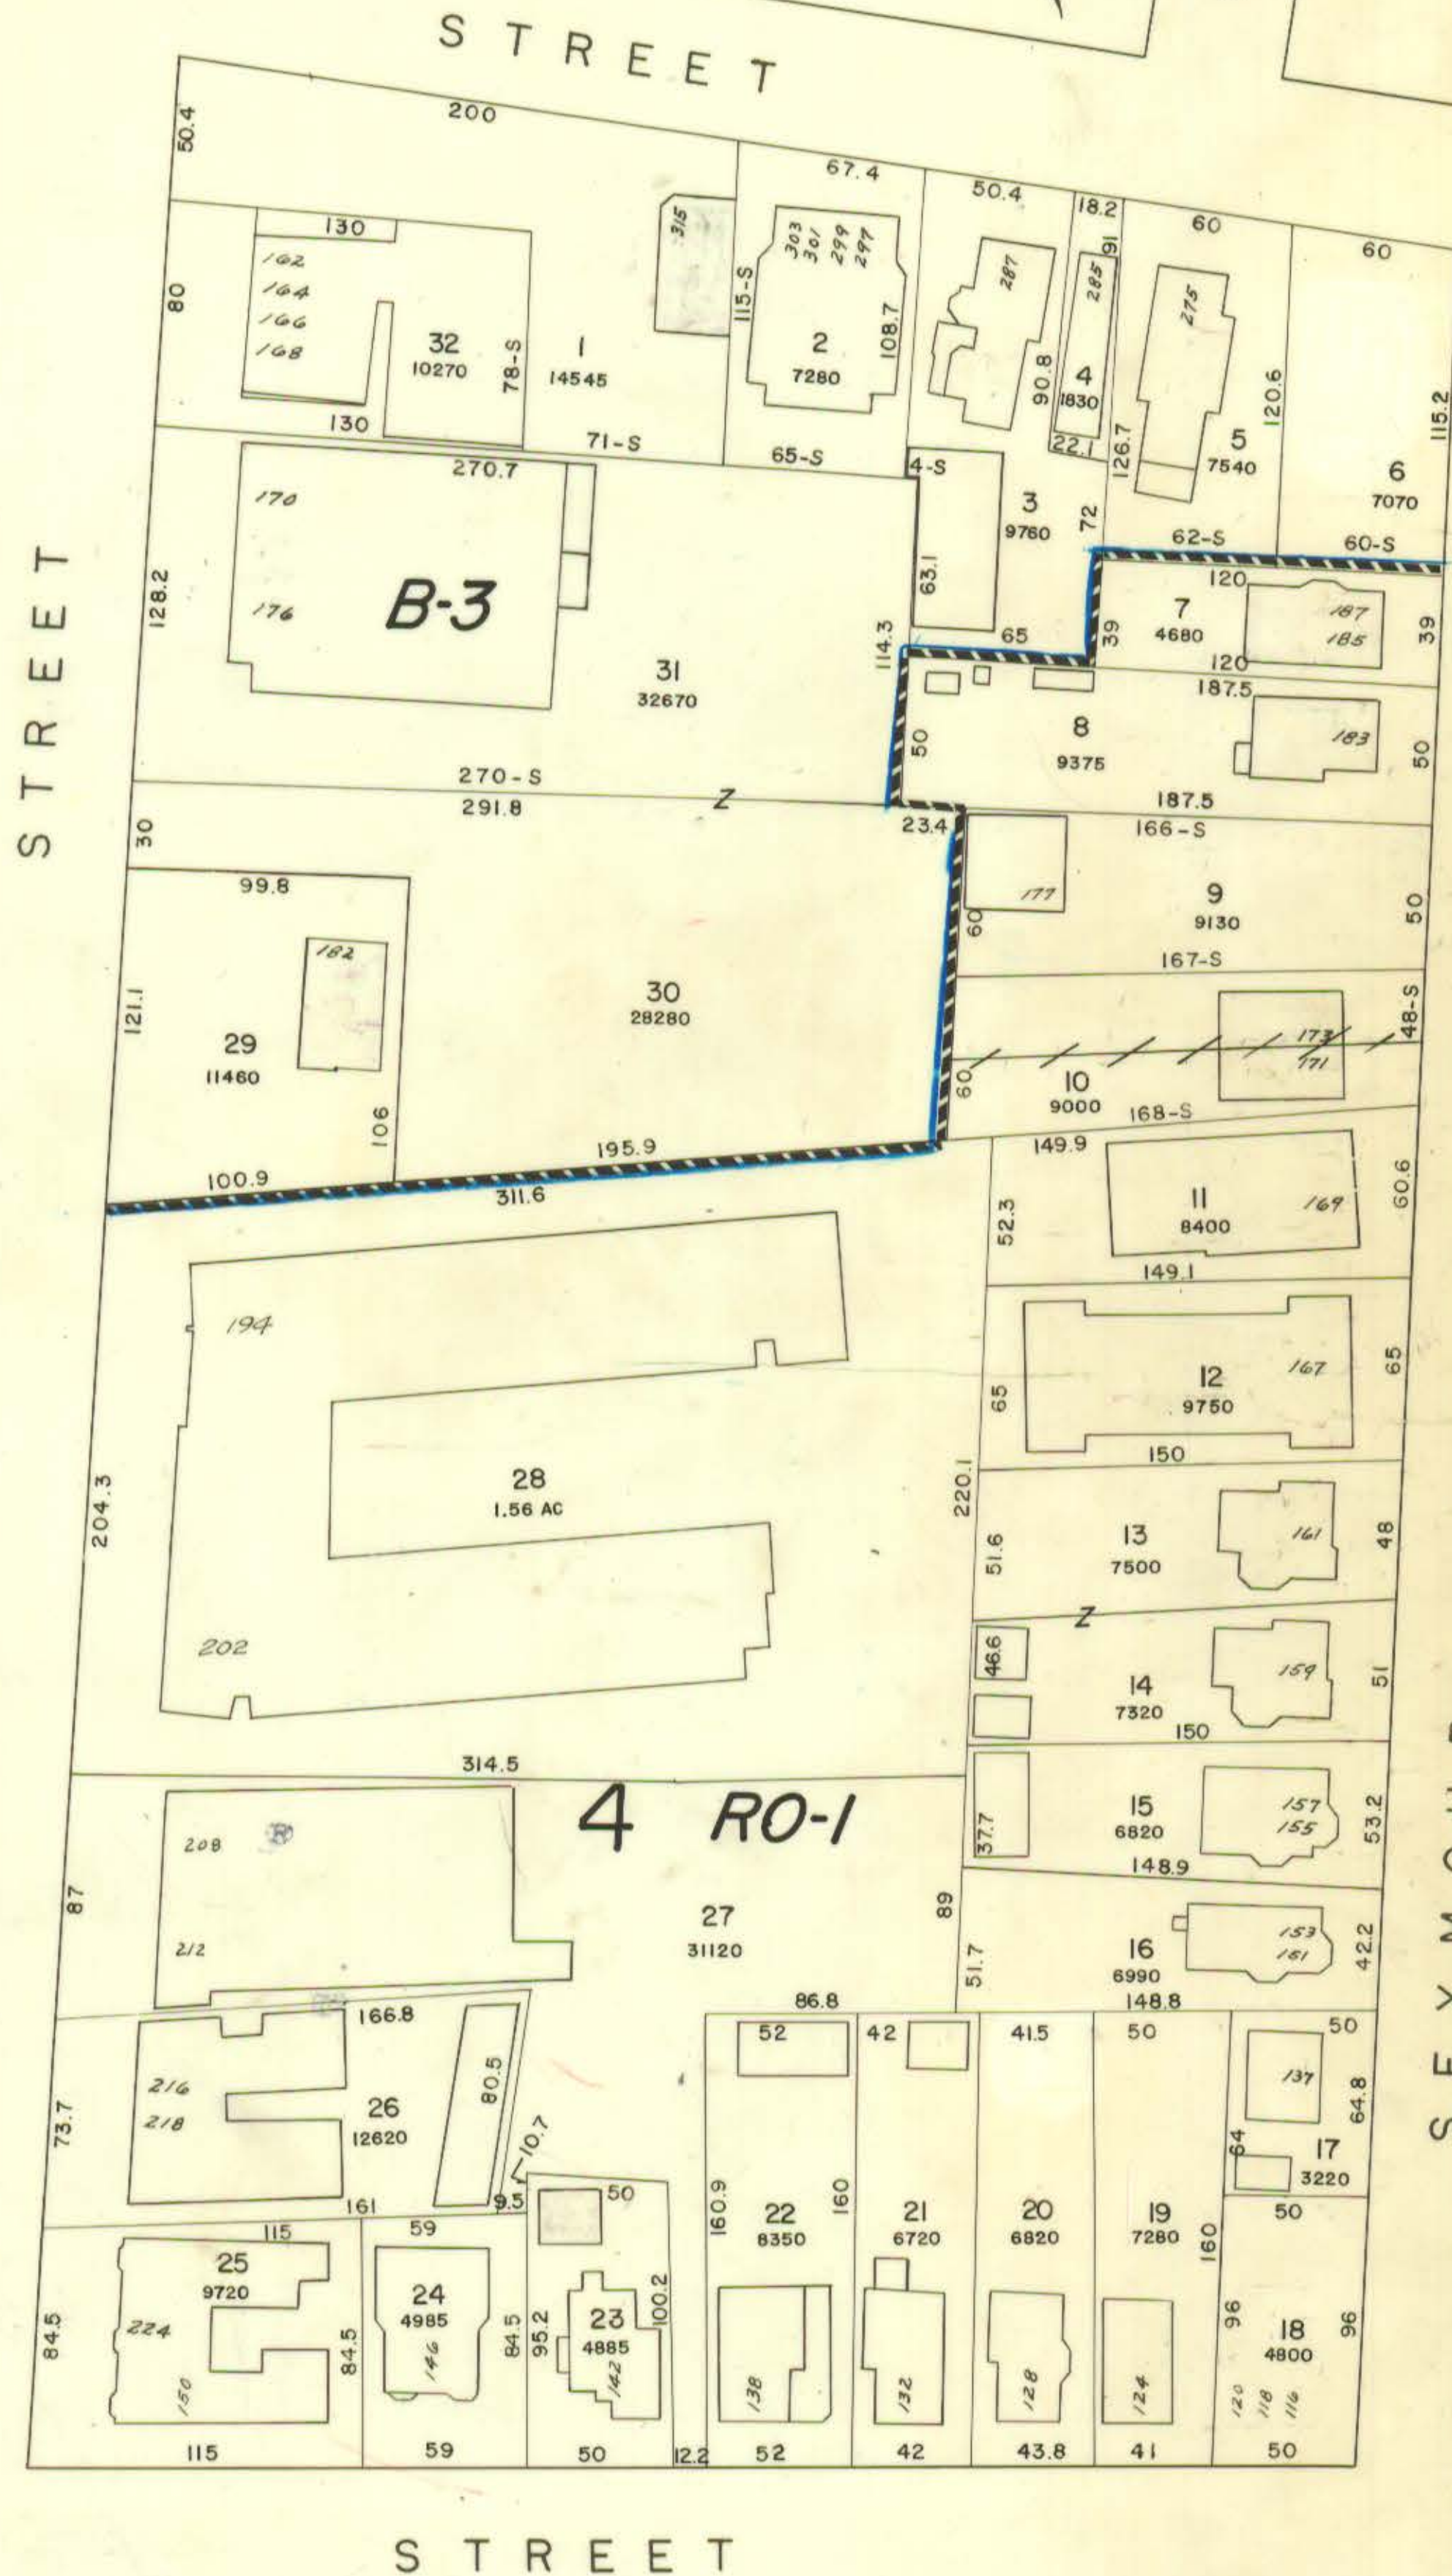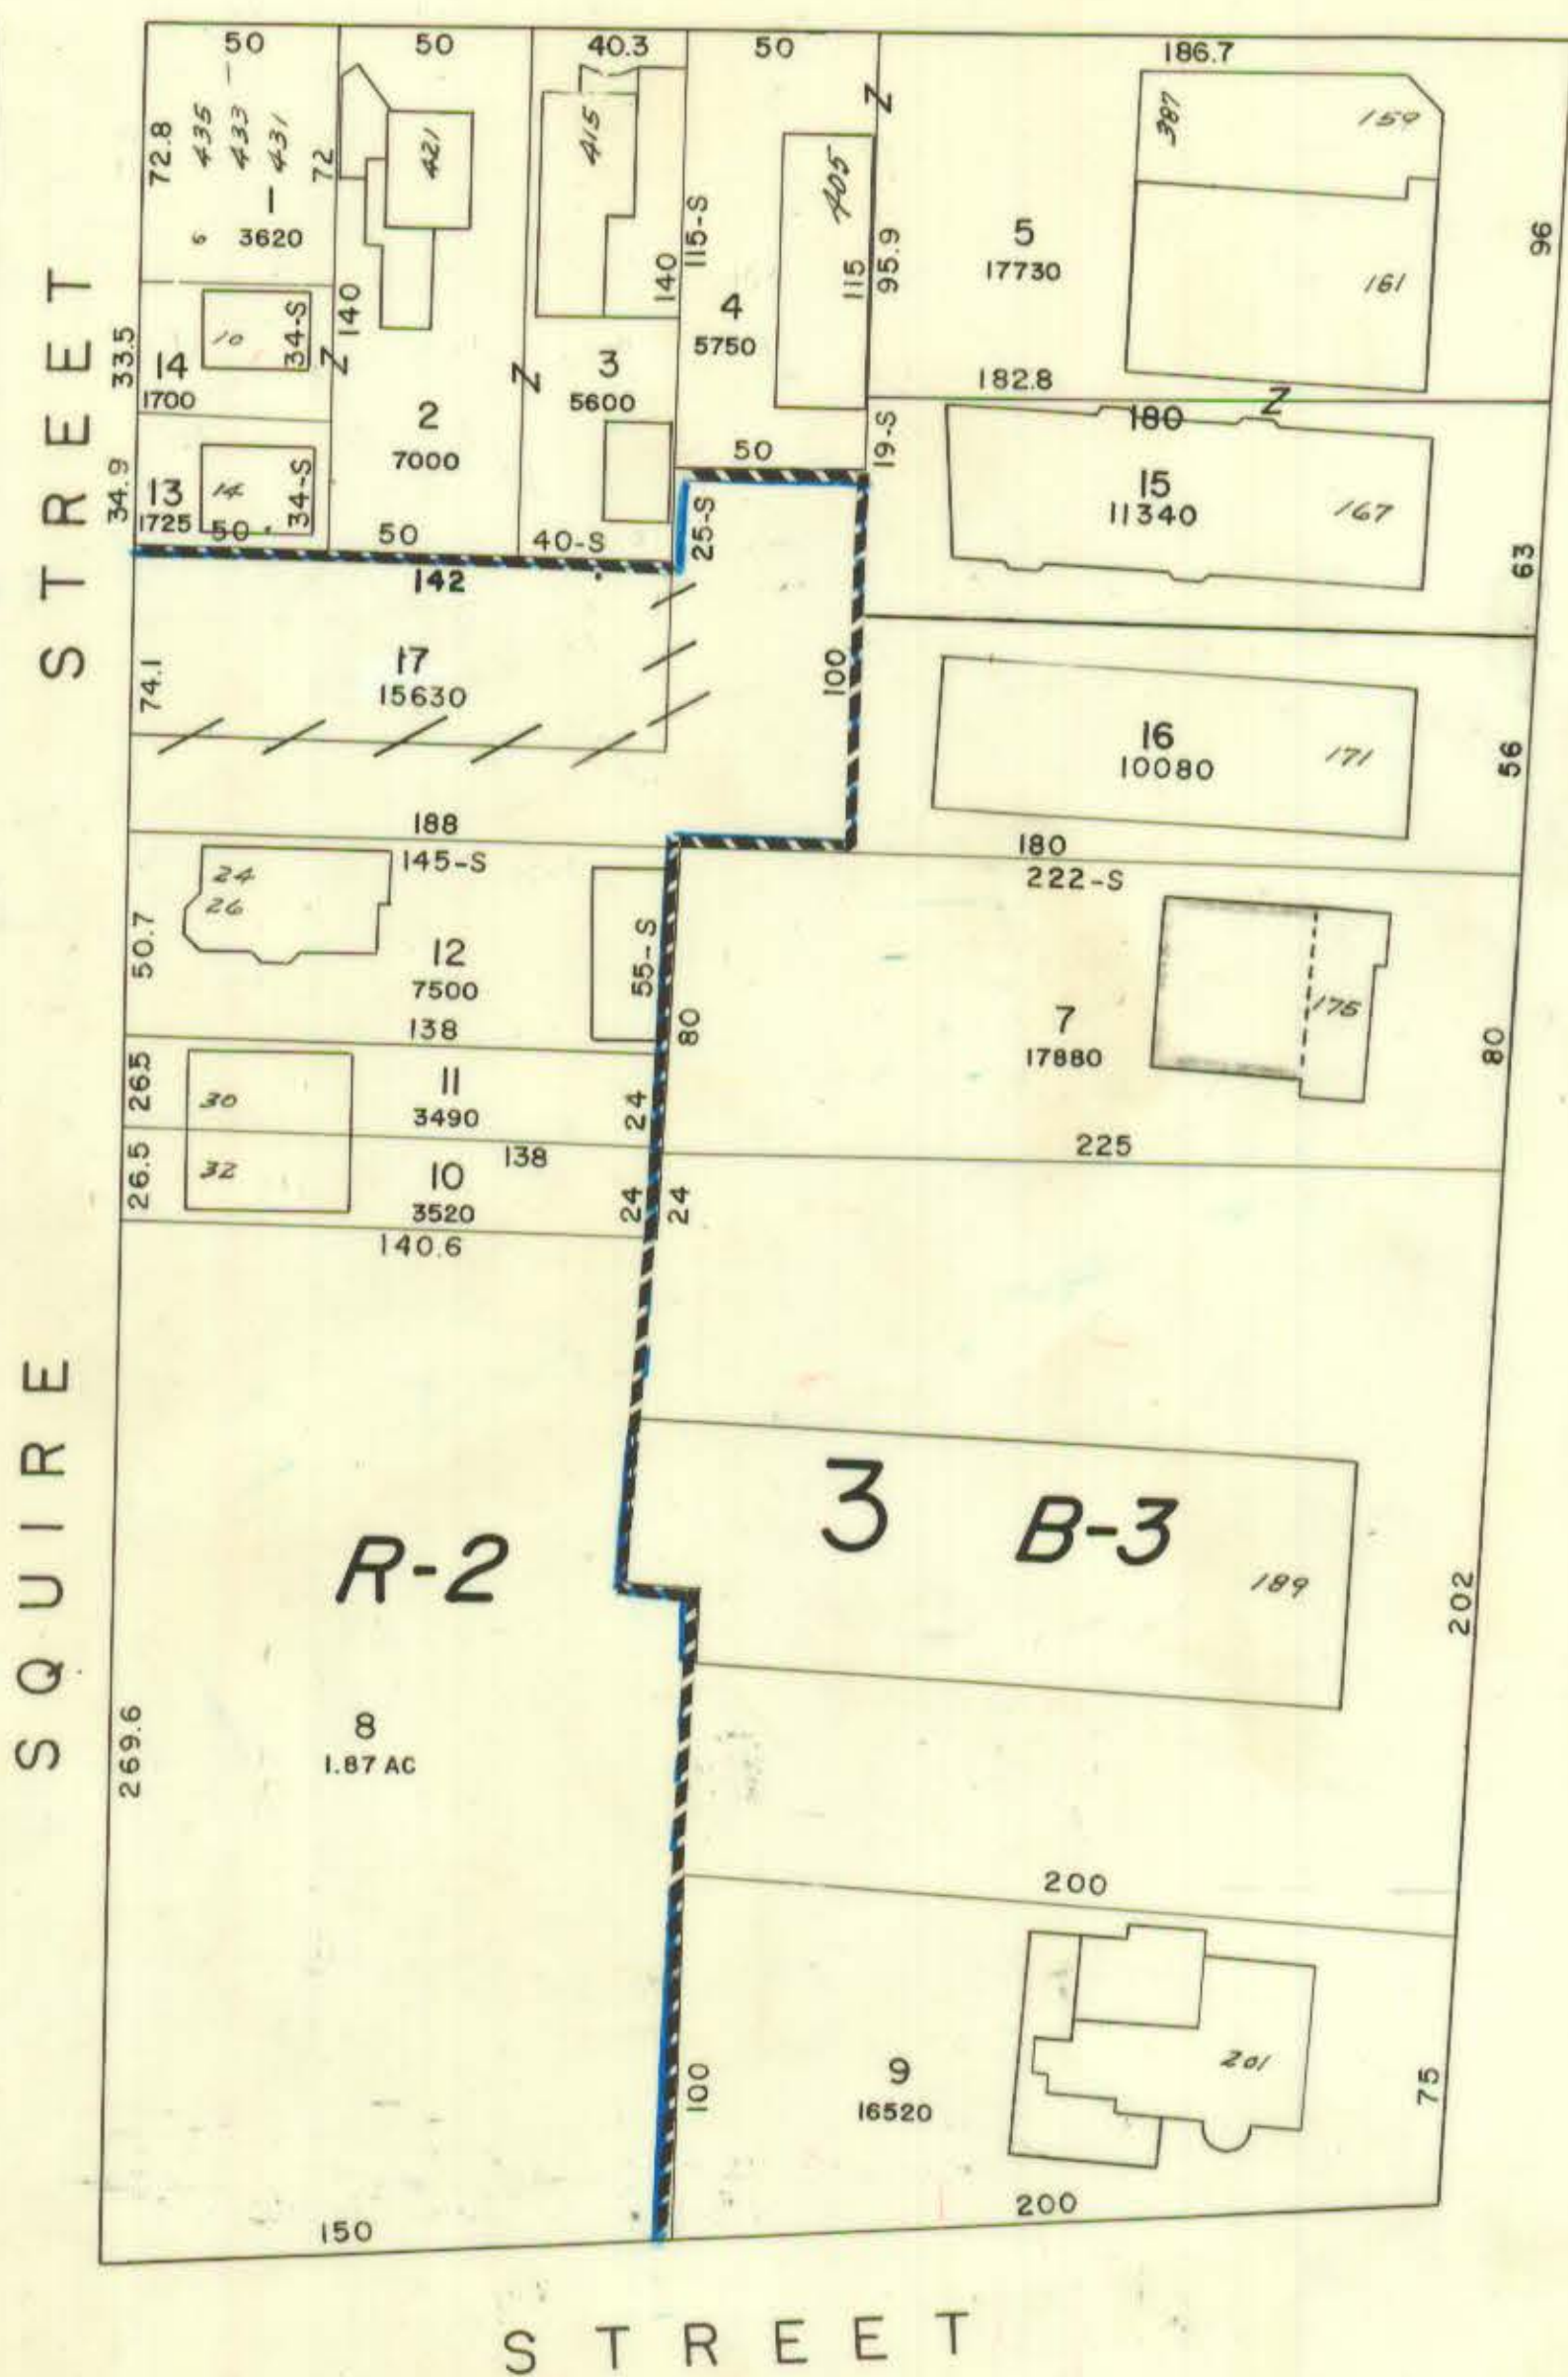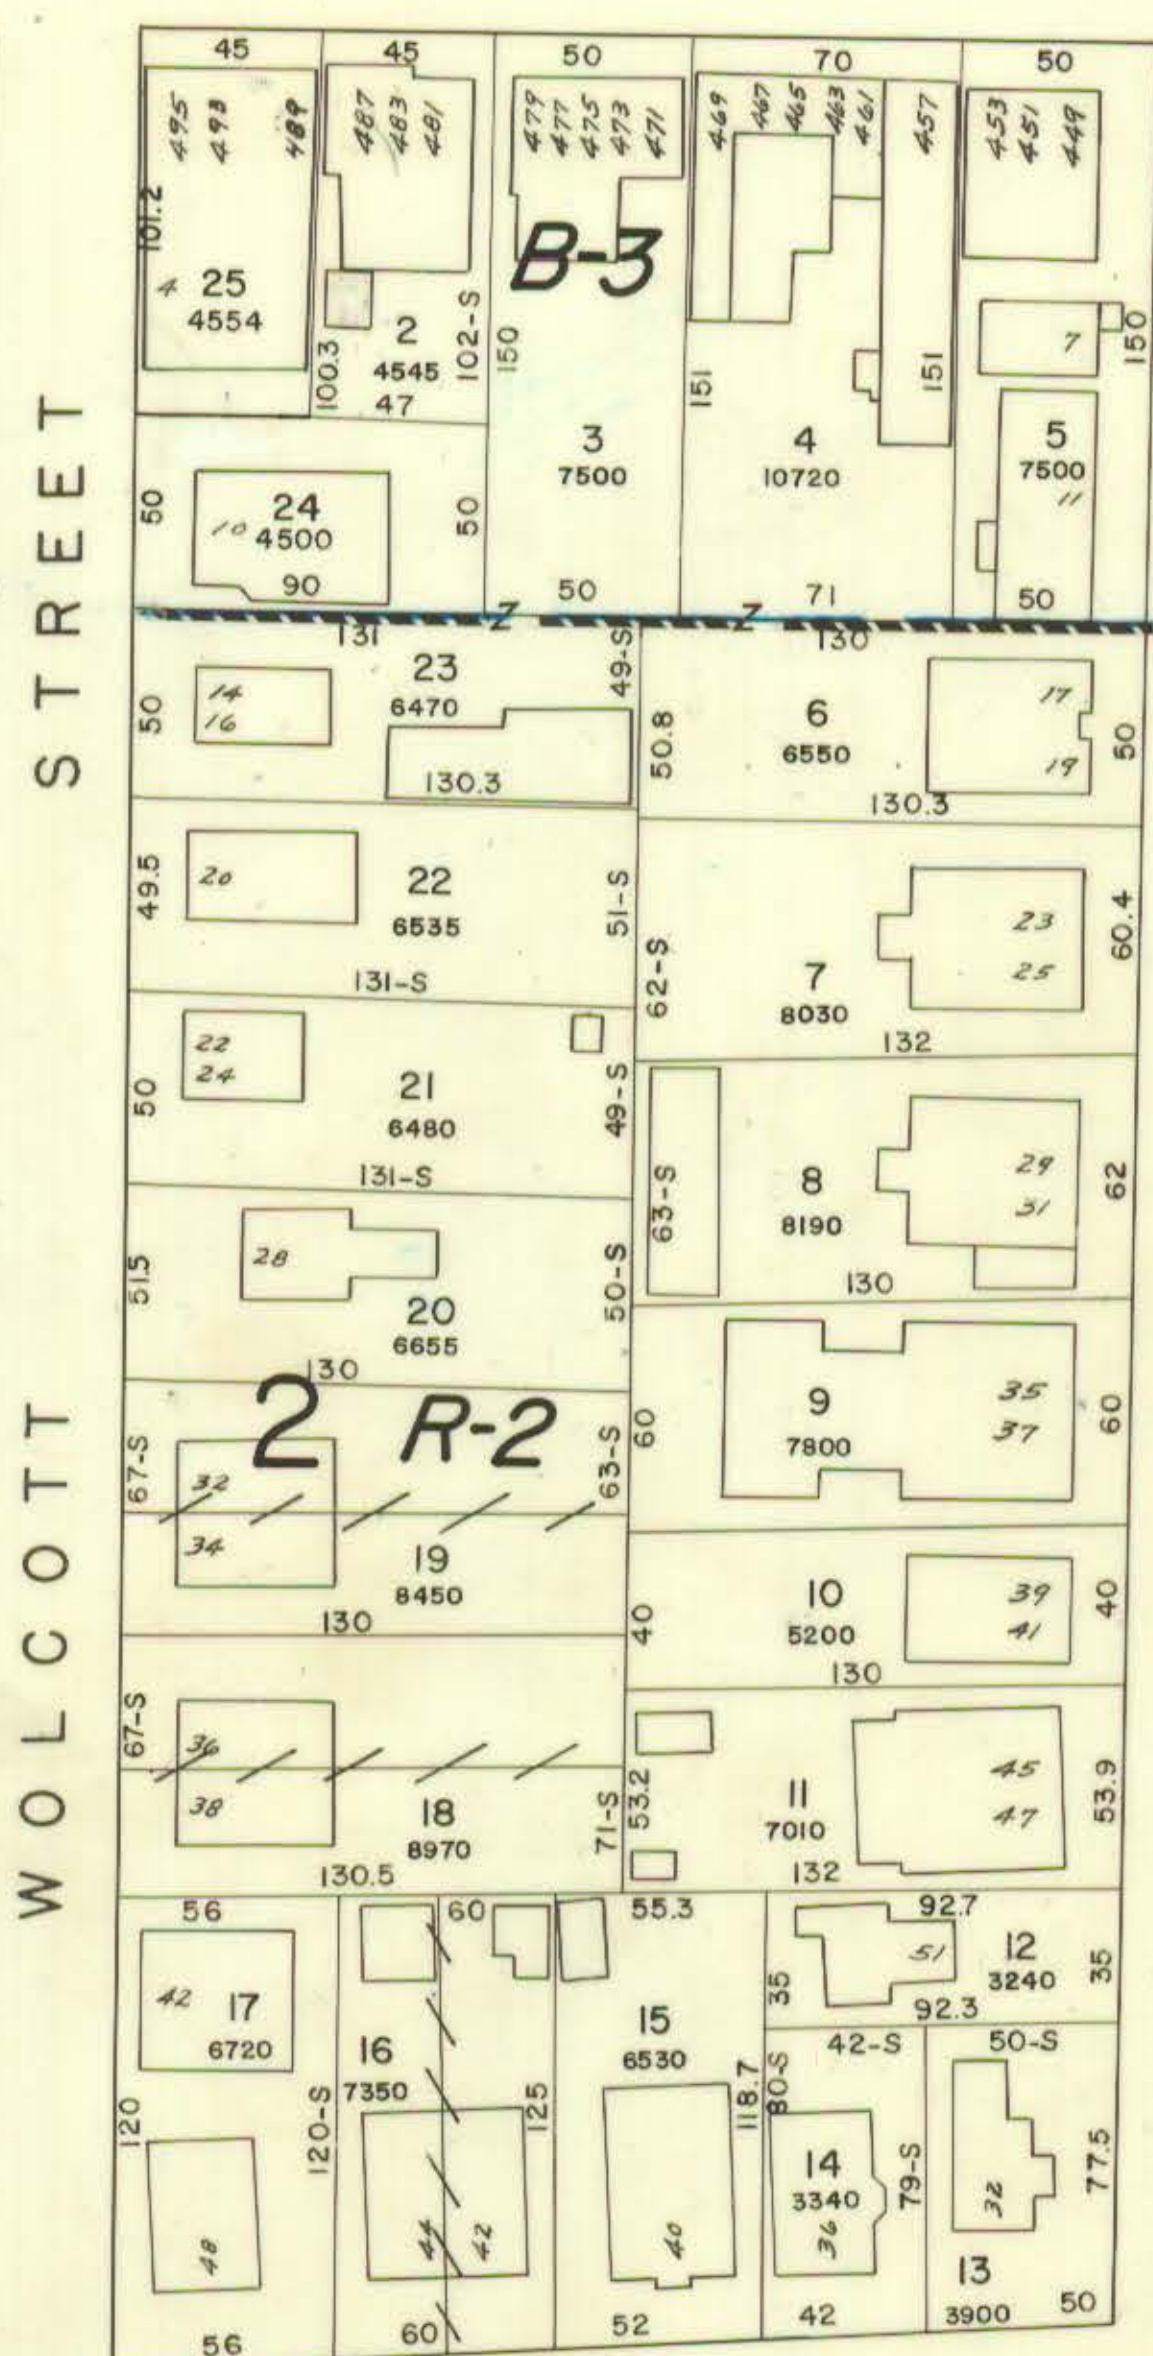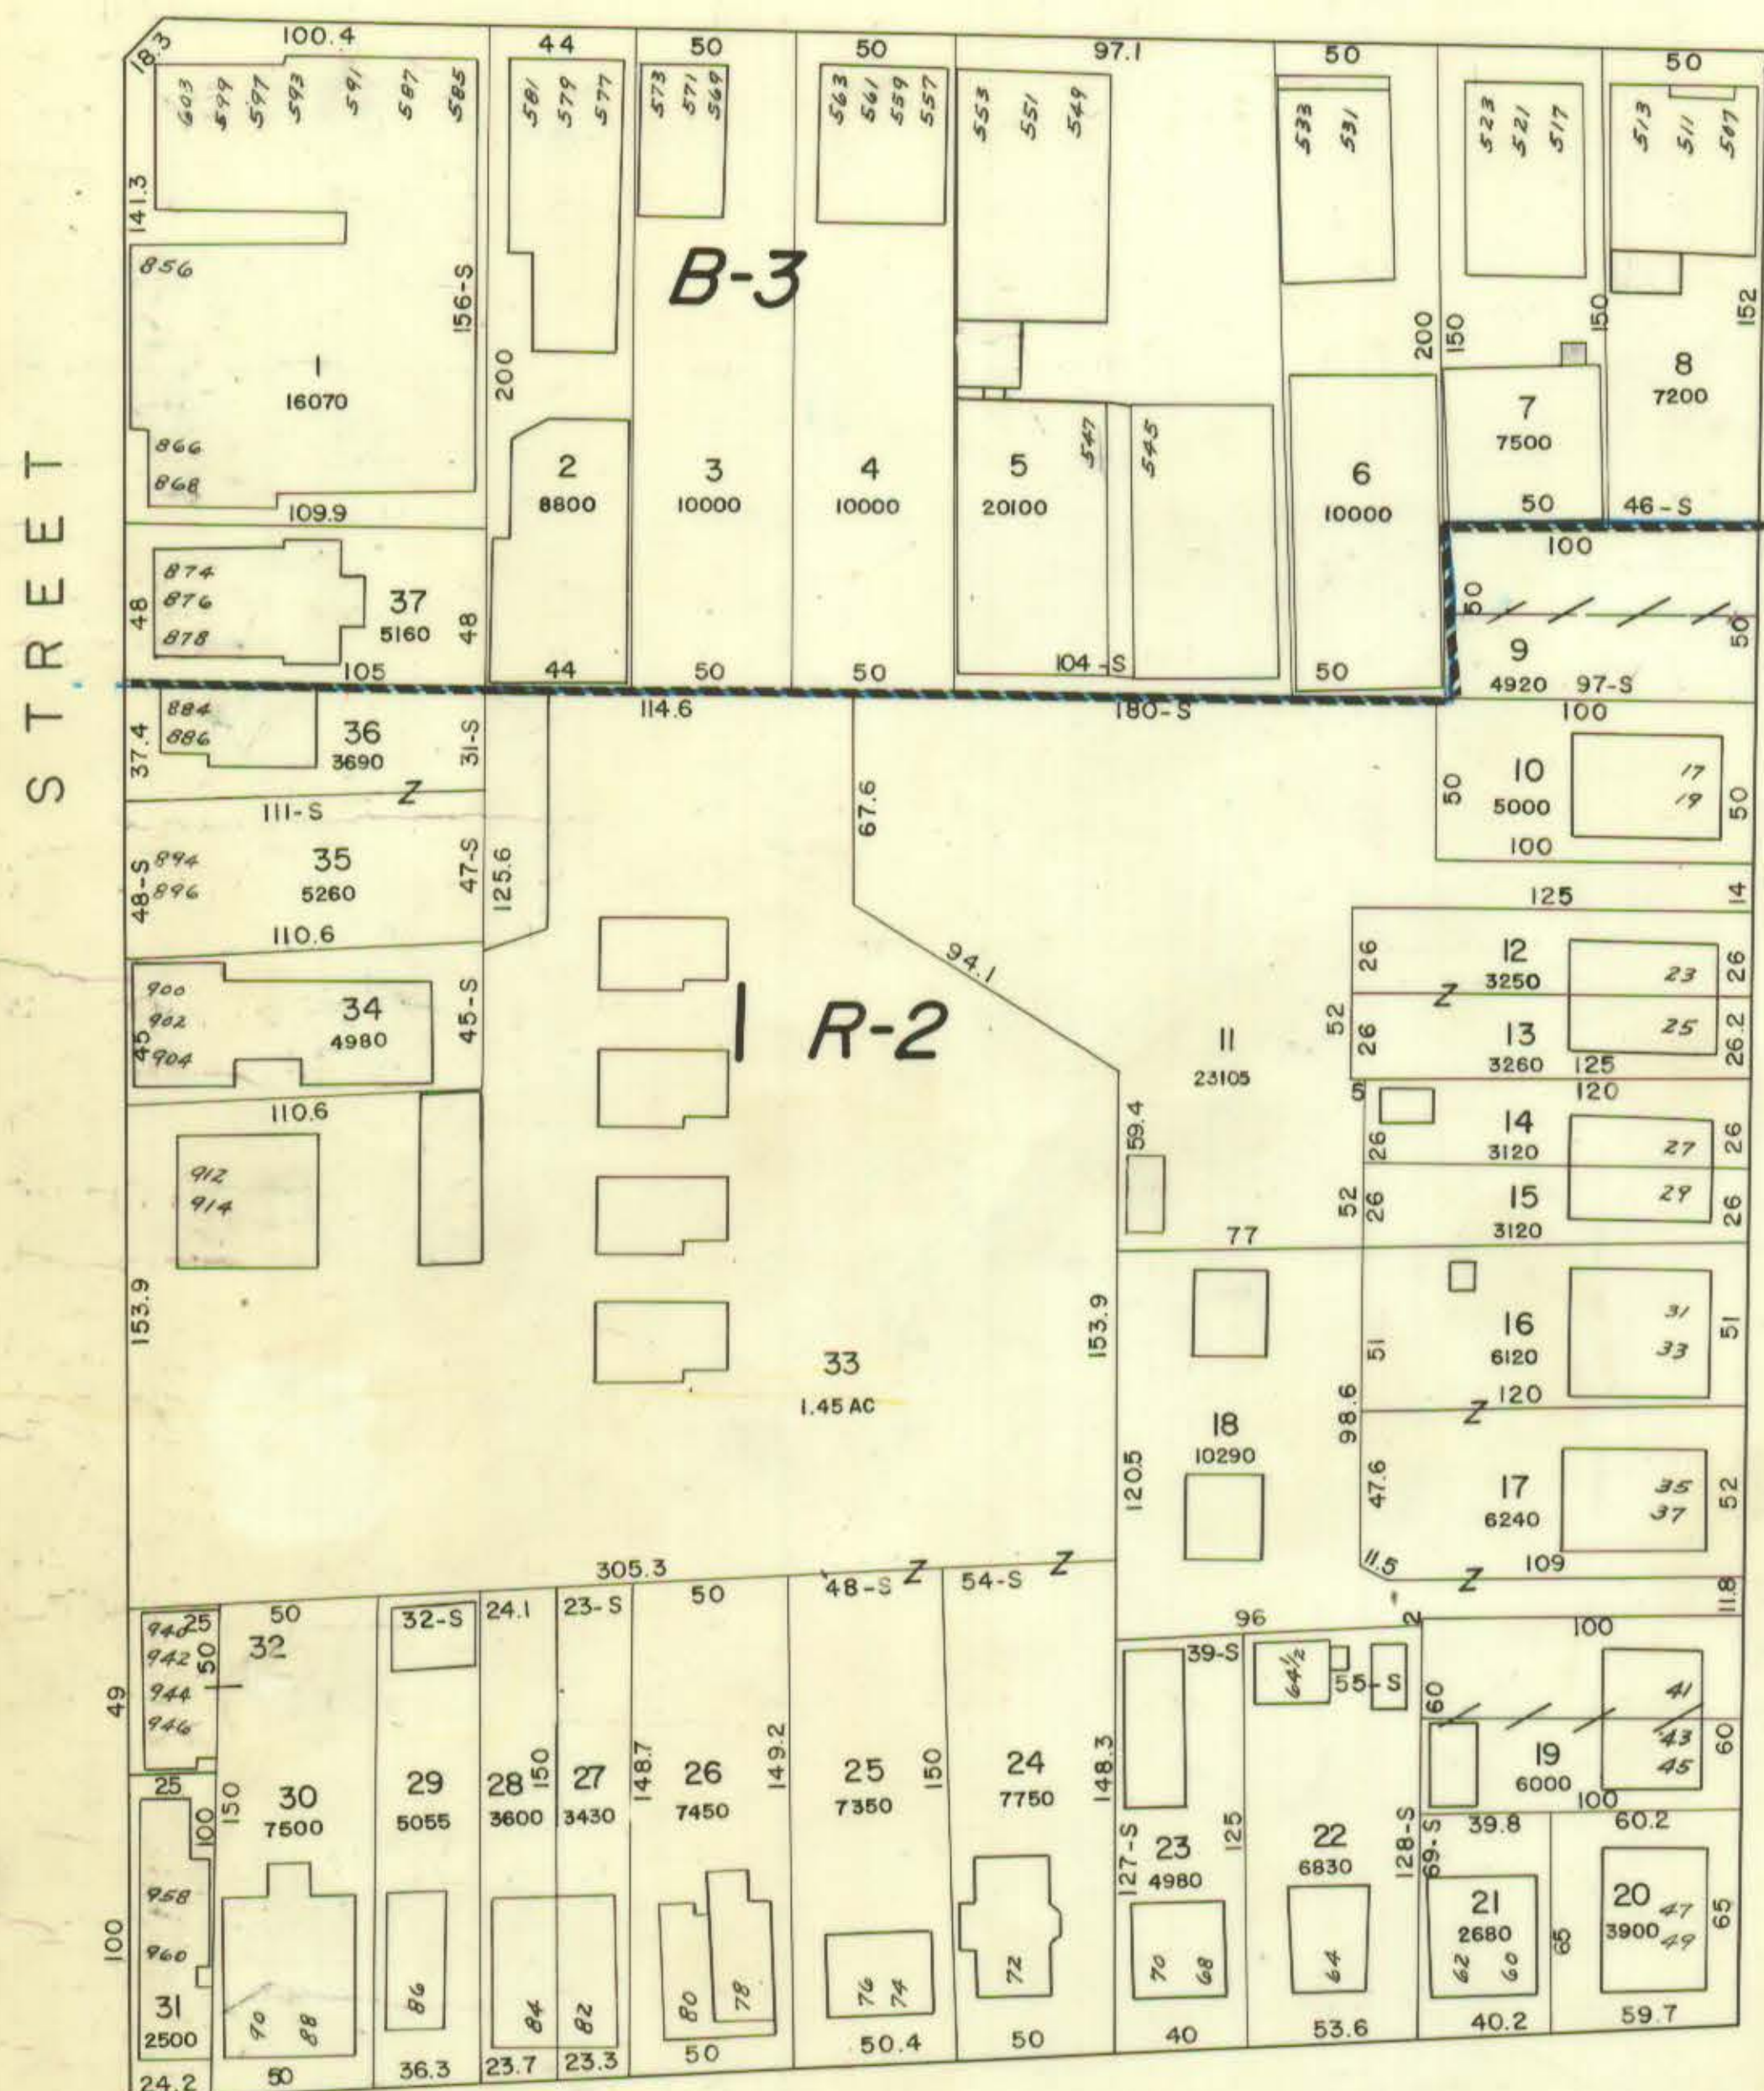

J E F F E R S O N

See Sheet 51 207

PREPARED UNDER THE DIRECTION OF THE
DEPARTMENT OF ASSESSMENT

CITY OF HARTFORD

BY
AVIS AIRMAP, INC
BROOKLINE MASS

SCALE 1" = 50'
1971



Property lines and building outlines by the City of Hartford Engineering Department
Block, lot and zone numbers by Avis Airmap
Area calculations by Avis Airmap

See Sheet 42 413

CITY OF HARTFORD
DEPARTMENT OF ENGINEERING



CEDAR STREET

See Sheet 35 416