
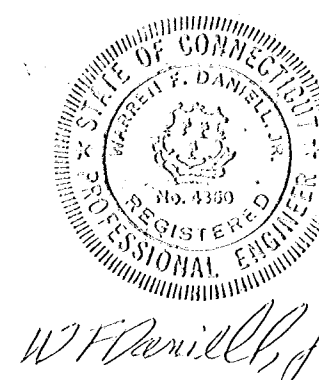


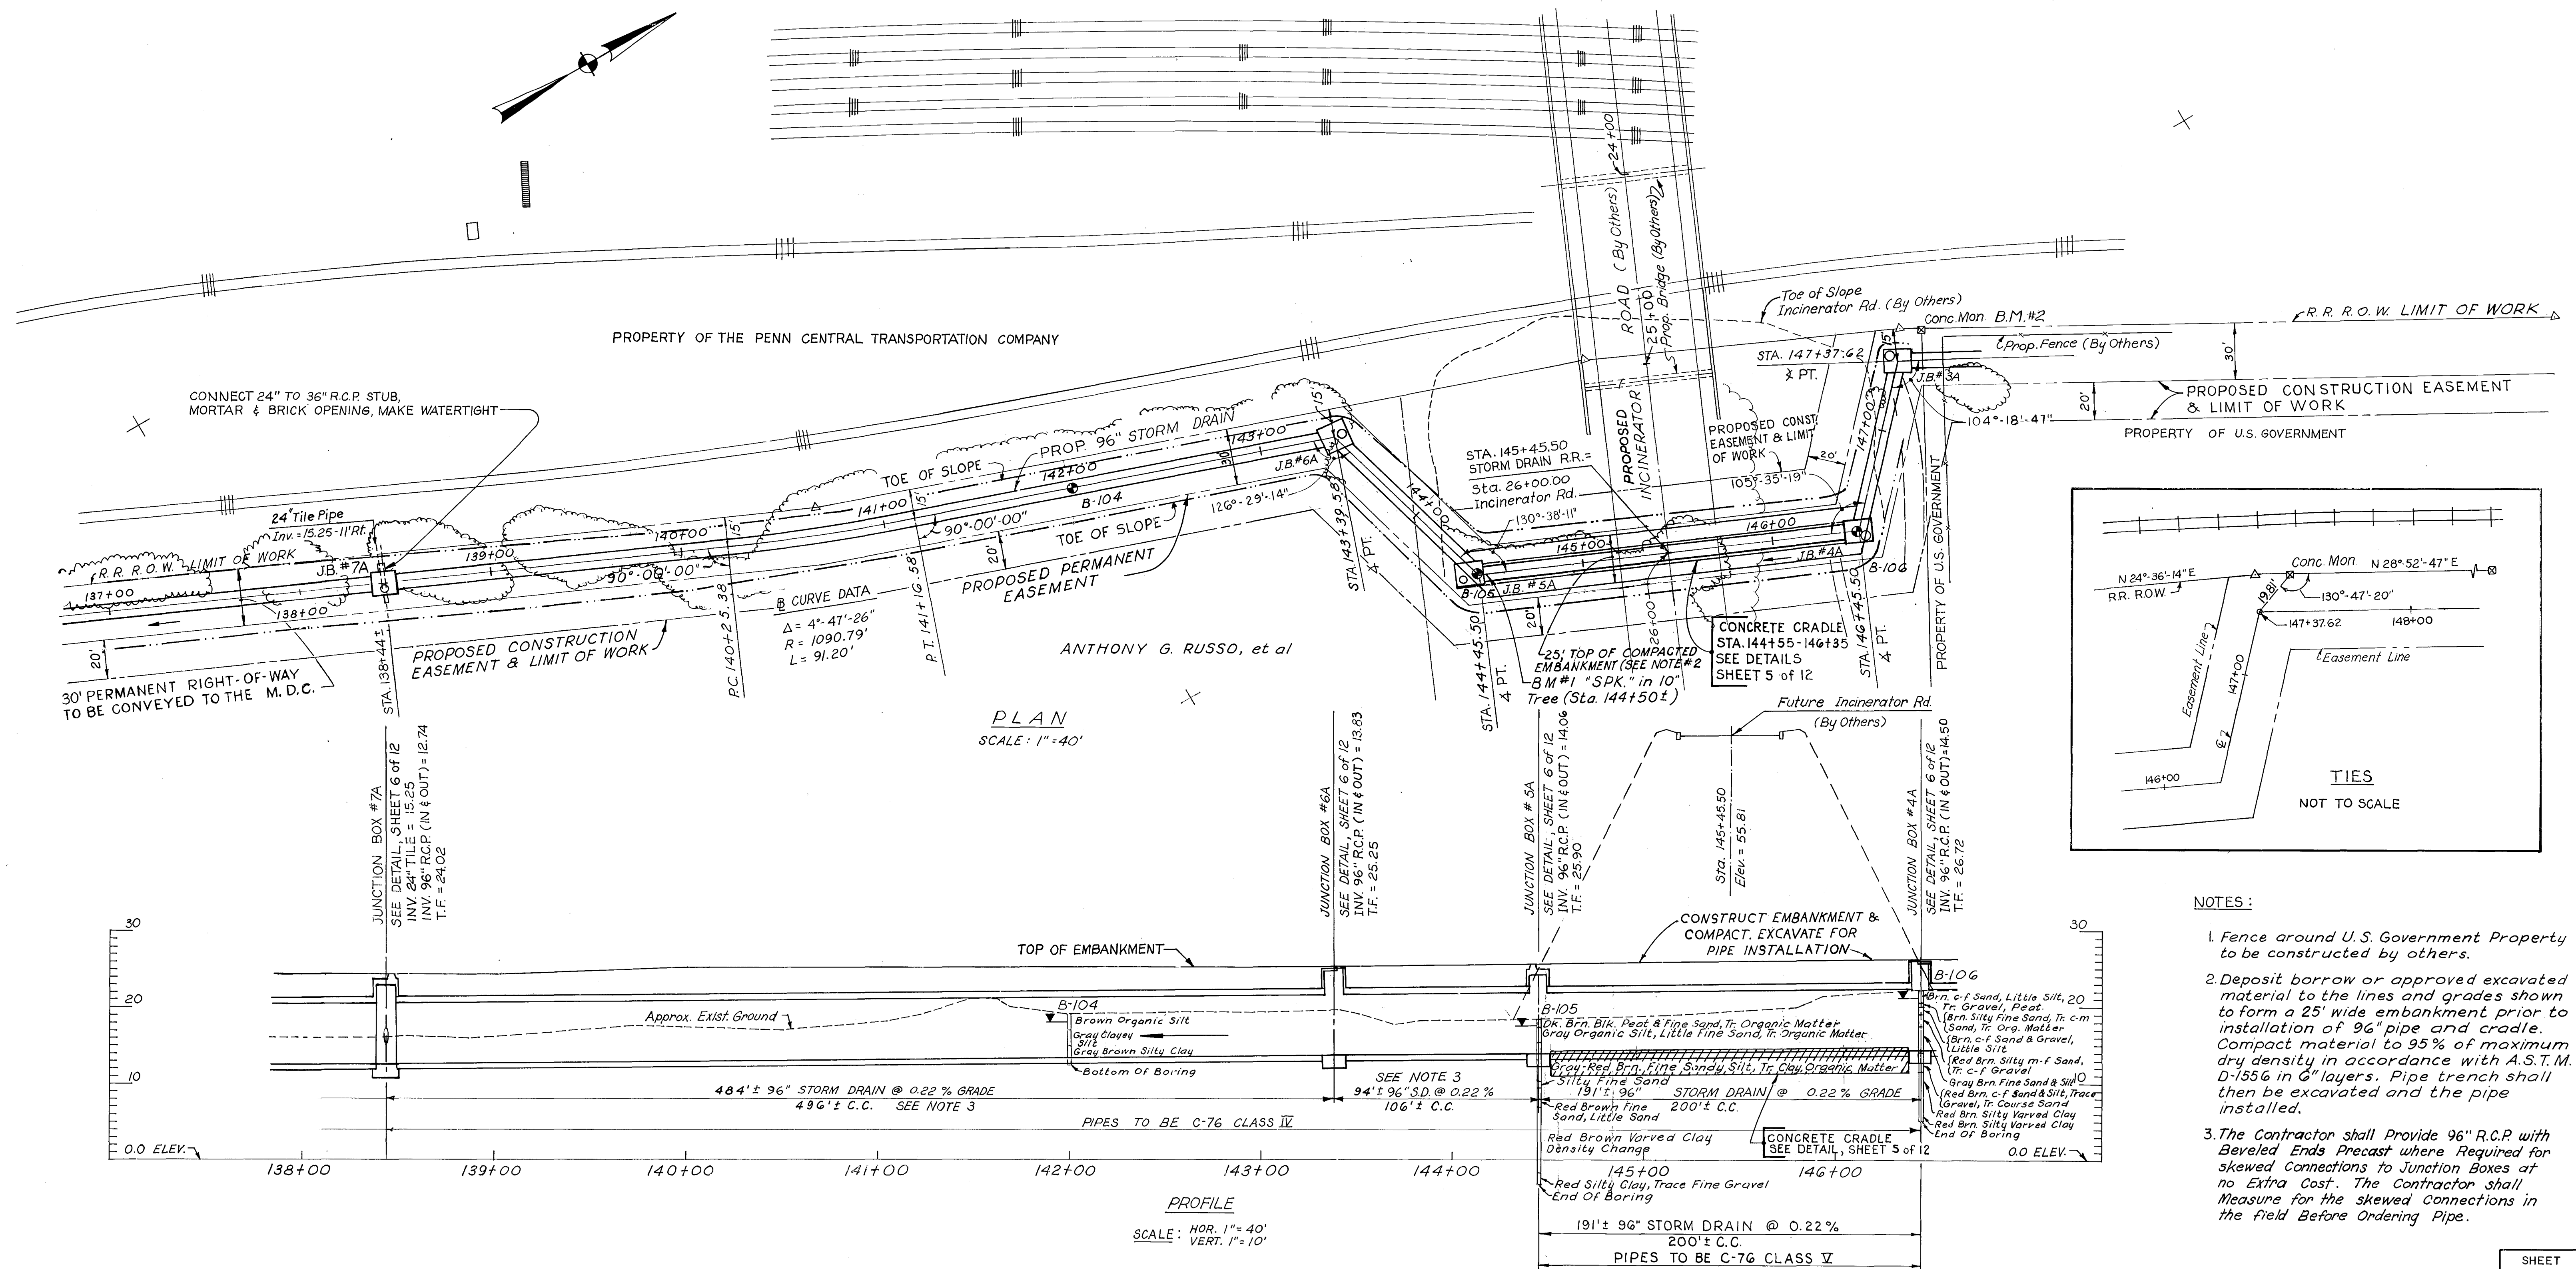

ANDERSON-NICHOLS & CO., INC.

VERNON BOSTON CONCORD

|                                                                                               |                     |                           |
|-----------------------------------------------------------------------------------------------|---------------------|---------------------------|
| M.D.C. CODE:<br>"NORTH MEADOWS REDEVELOPMENT"                                                 |                     |                           |
| CITY OF HARTFORD, CONNECTICUT<br>DEPARTMENT OF PUBLIC WORKS<br>BUREAU OF ENGINEERING SERVICES |                     |                           |
| STORM DRAINAGE FACILITY<br>ALONG RAILROAD<br>NORTH MEADOWS PROJECT                            |                     |                           |
| SUBMITTED                                                                                     | RECOMMENDED         | APPROVED                  |
| DIVISION ENGINEER                                                                             | CHIEF OF ENG. SERV. | ACTING DIR. CIVILITY ENG. |
| DRAWN J.E.D./G.P.                                                                             | SCALE AS SHOWN      | DAYBOOK NO. 10486 C       |
| CHECKED A.A.J.                                                                                |                     | DATE: FEB. 1974           |

SHEET  
2  
OF 12 SHEETS