


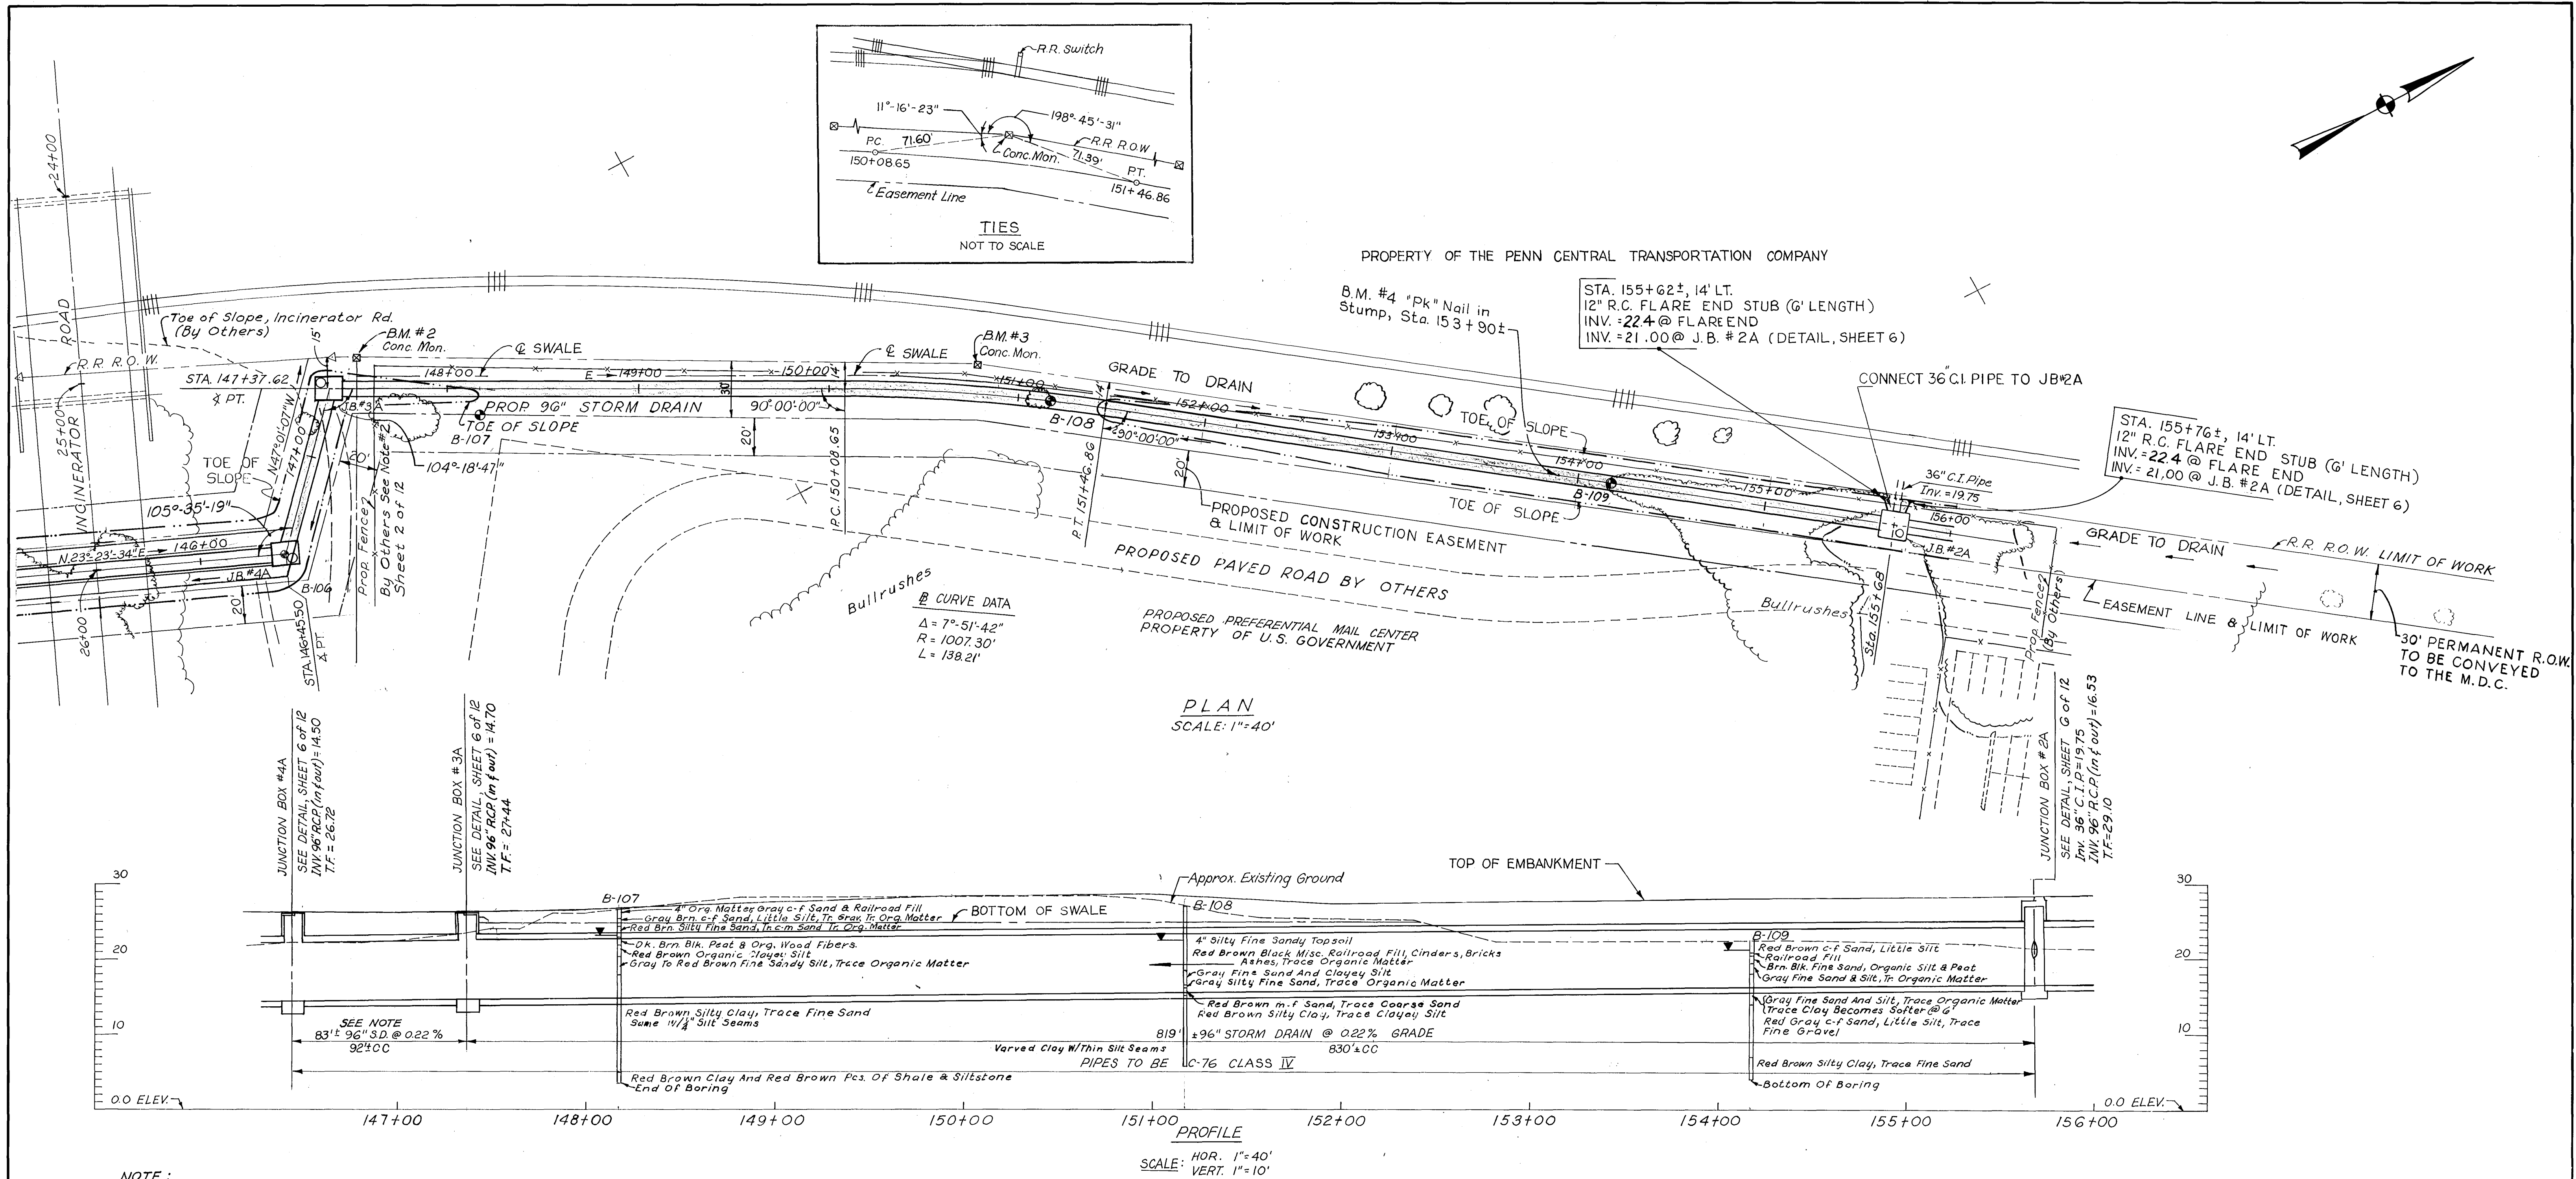

NOTE:

The Contractor Shall Provide 96" R.C.P. with Beveled Ends Precast where Required For Skewed Connections to Junction Boxes At No Extra Cost. The Contractor Shall Measure For the Skewed Connections in the Field Before Ordering Pipe.

ANDERSON-NICHOLS & CO., INC.

VERNON BOSTON CONCORD

SHEET 3 OF 12 SHEETS		
M.D.C. CODE: "NORTH MEADOWS REDEVELOPMENT"		
CITY OF HARTFORD, CONNECTICUT DEPARTMENT OF PUBLIC WORKS BUREAU OF ENGINEERING SERVICES		
STORM DRAINAGE FACILITY ALONG RAILROAD NORTH MEADOWS PROJECT		
SUBMITTED	RECOMMENDED	APPROVED
DIVISION ENGINEER	CHIEF OF ENG. SERV.	ACTING DIR. & CITY ENG.
DRAWN J.E.D./G.P.	SCALE AS SHOWN	DAYBOOK NO. 104861
CHECKED A.A.J.		DATE: FEB. 1974