
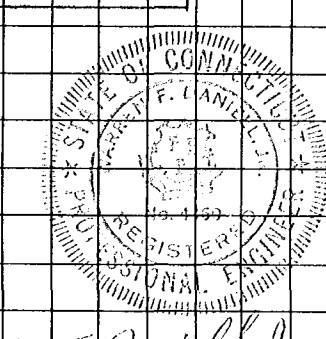


CROSS-SECTIONS—Storm Drain—Preliminary

PLOTTED BY S.P. DATE Sept. 6, 1973
 CHECKED BY A.A.T. DATE Sept. 14, 1973
 NOTE BOOK NO. PAGE
 PLOTTED BY A.A.T. DATE Sept. 14, 1973
 PLANIM. BY DATE PAGE
 CALC. BOOK NO.

TEMPLATES

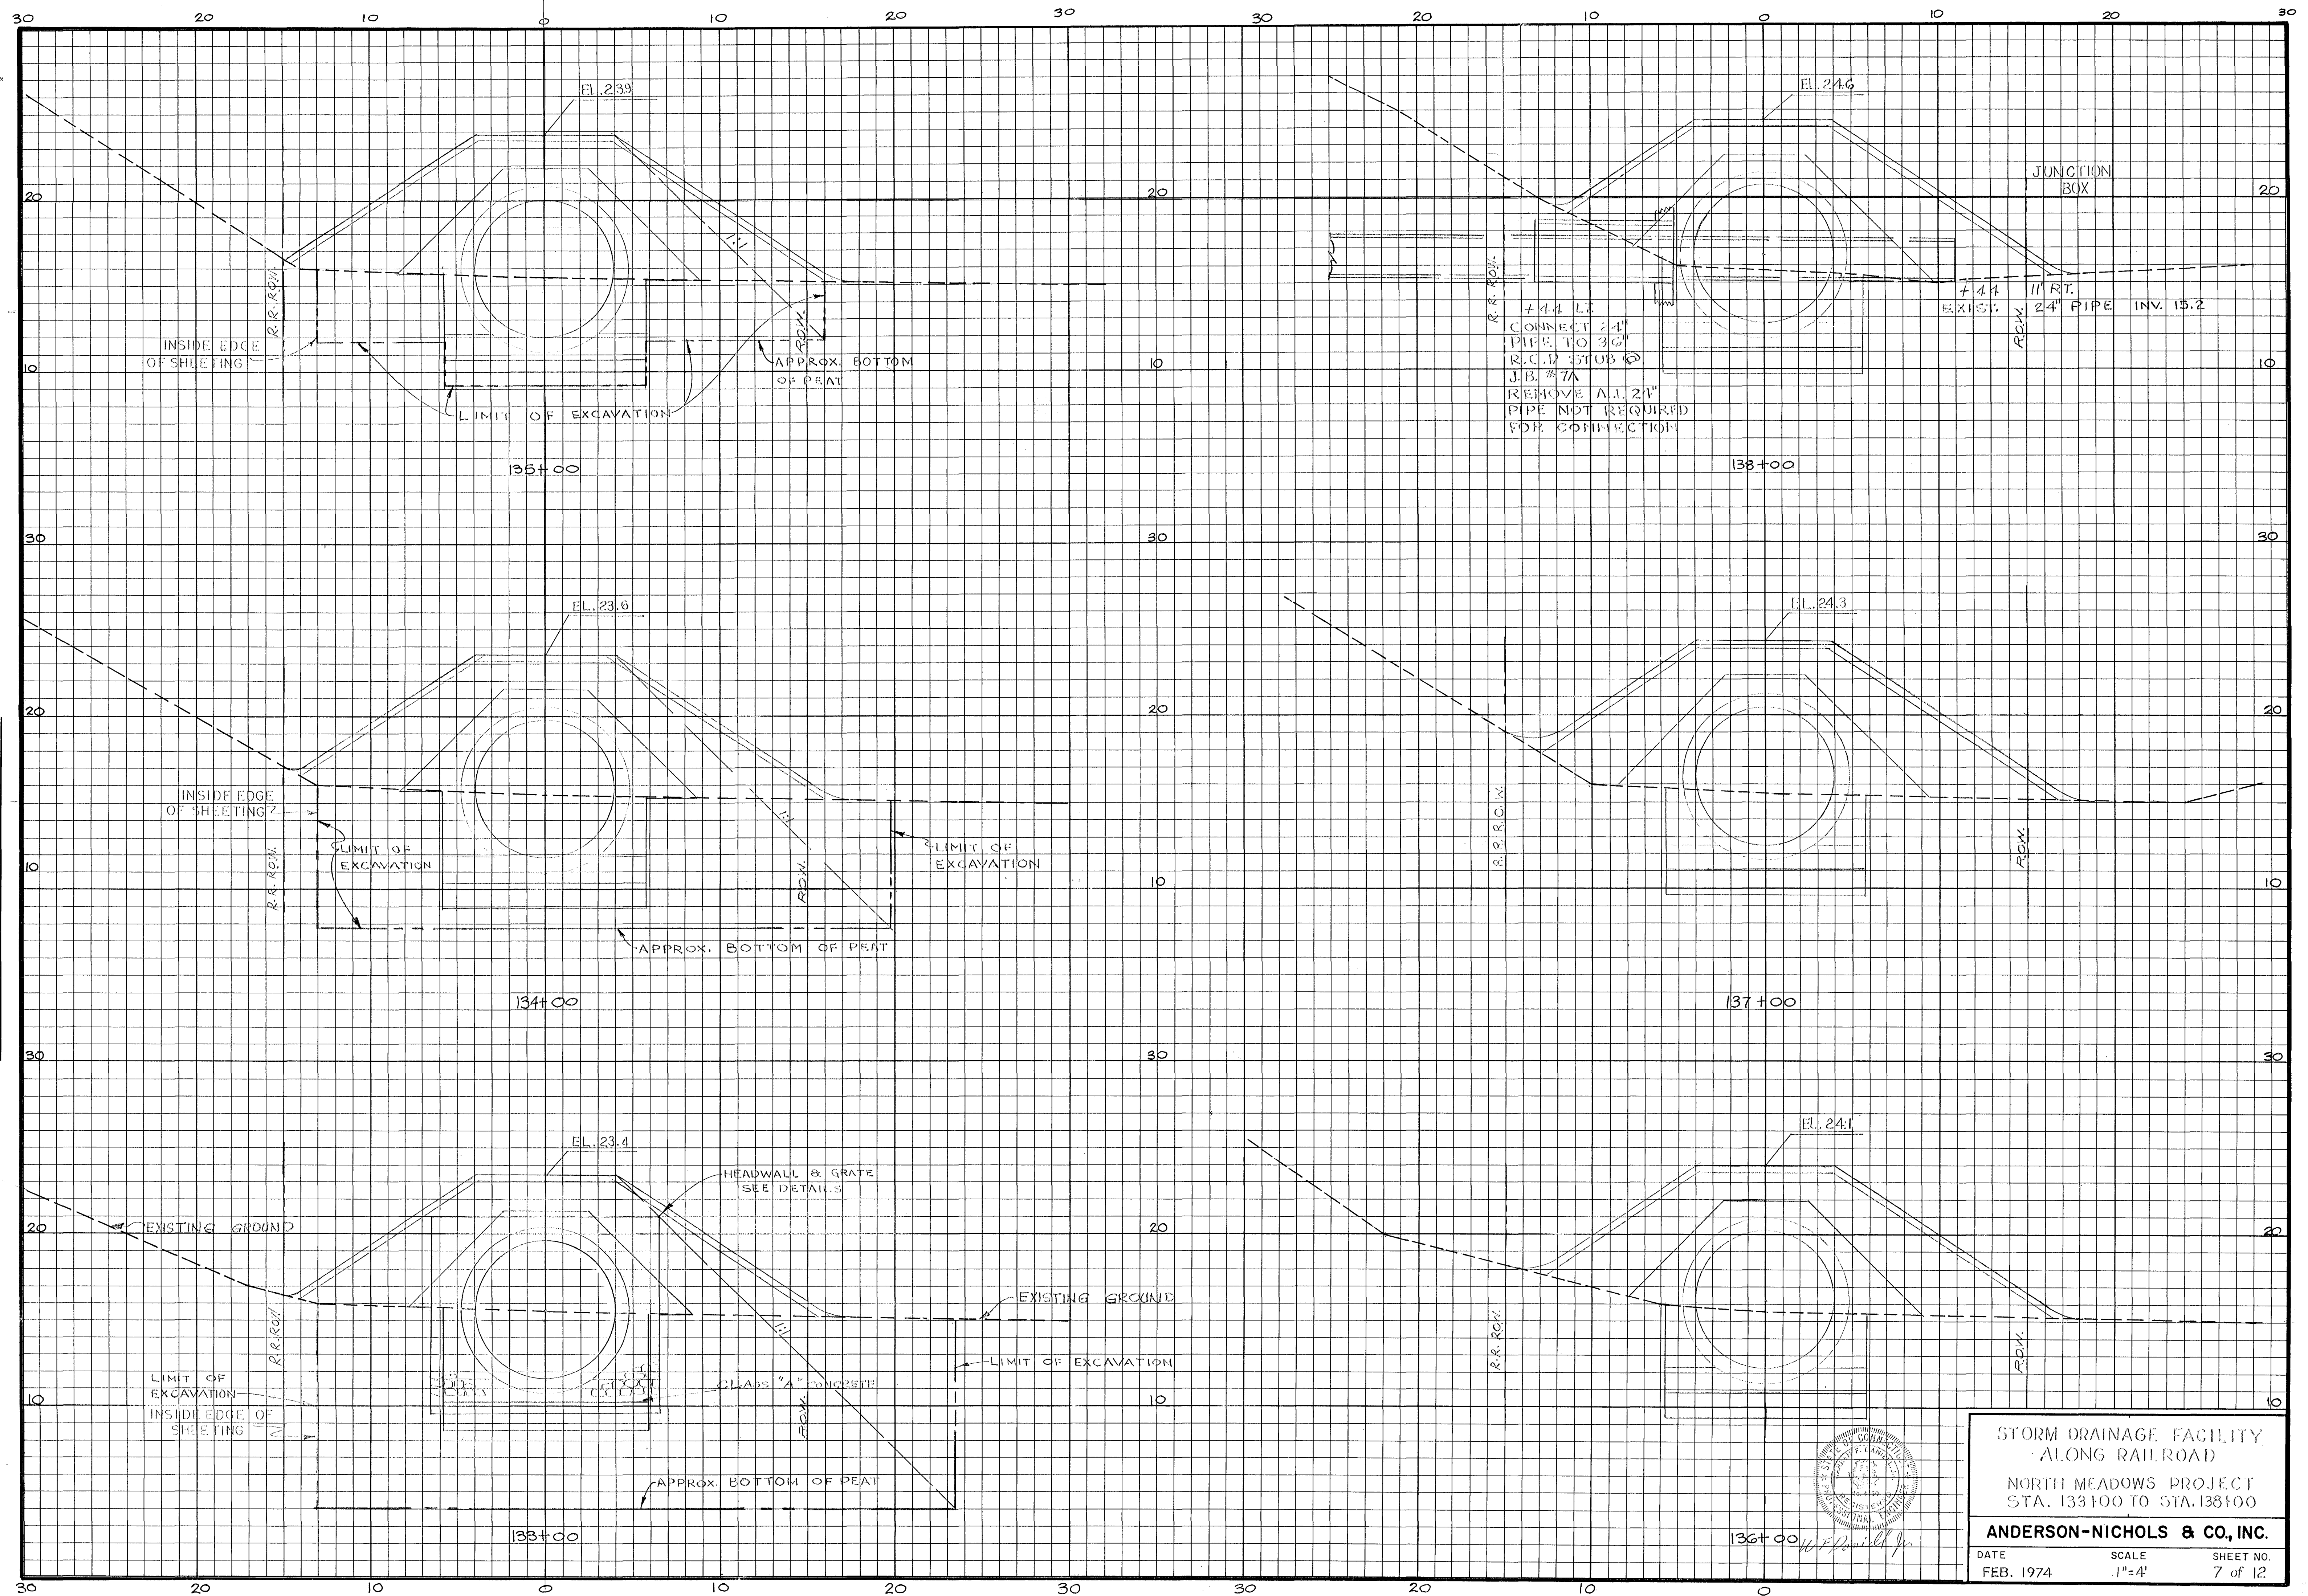

STORM DRAINAGE FACILITY
 ALONG RAILROAD
 NORTH MEADOWS PROJECT
 STA. 133+00 TO STA. 138+00
ANDERSON-NICHOLS & CO., INC.
 DATE FEB. 1974 SCALE 1"=4' SHEET NO. 7 of 12