


CROSS-SECTIONS—Storm Drain—Penn. Sta.
PRELIMINARY
 PLOTTED BY G.P. DATE Sept. 6 1972
 CHECKED BY A.A.V. DATE Sept. 12 1972
 NOTE BOOK NO. PAGE
TEMPLATES
 PLOTTED BY A.A.V. DATE Sept. 14 1972
 PLANIM. BY DATE 19
 CALC. BOOK NO. PAGE

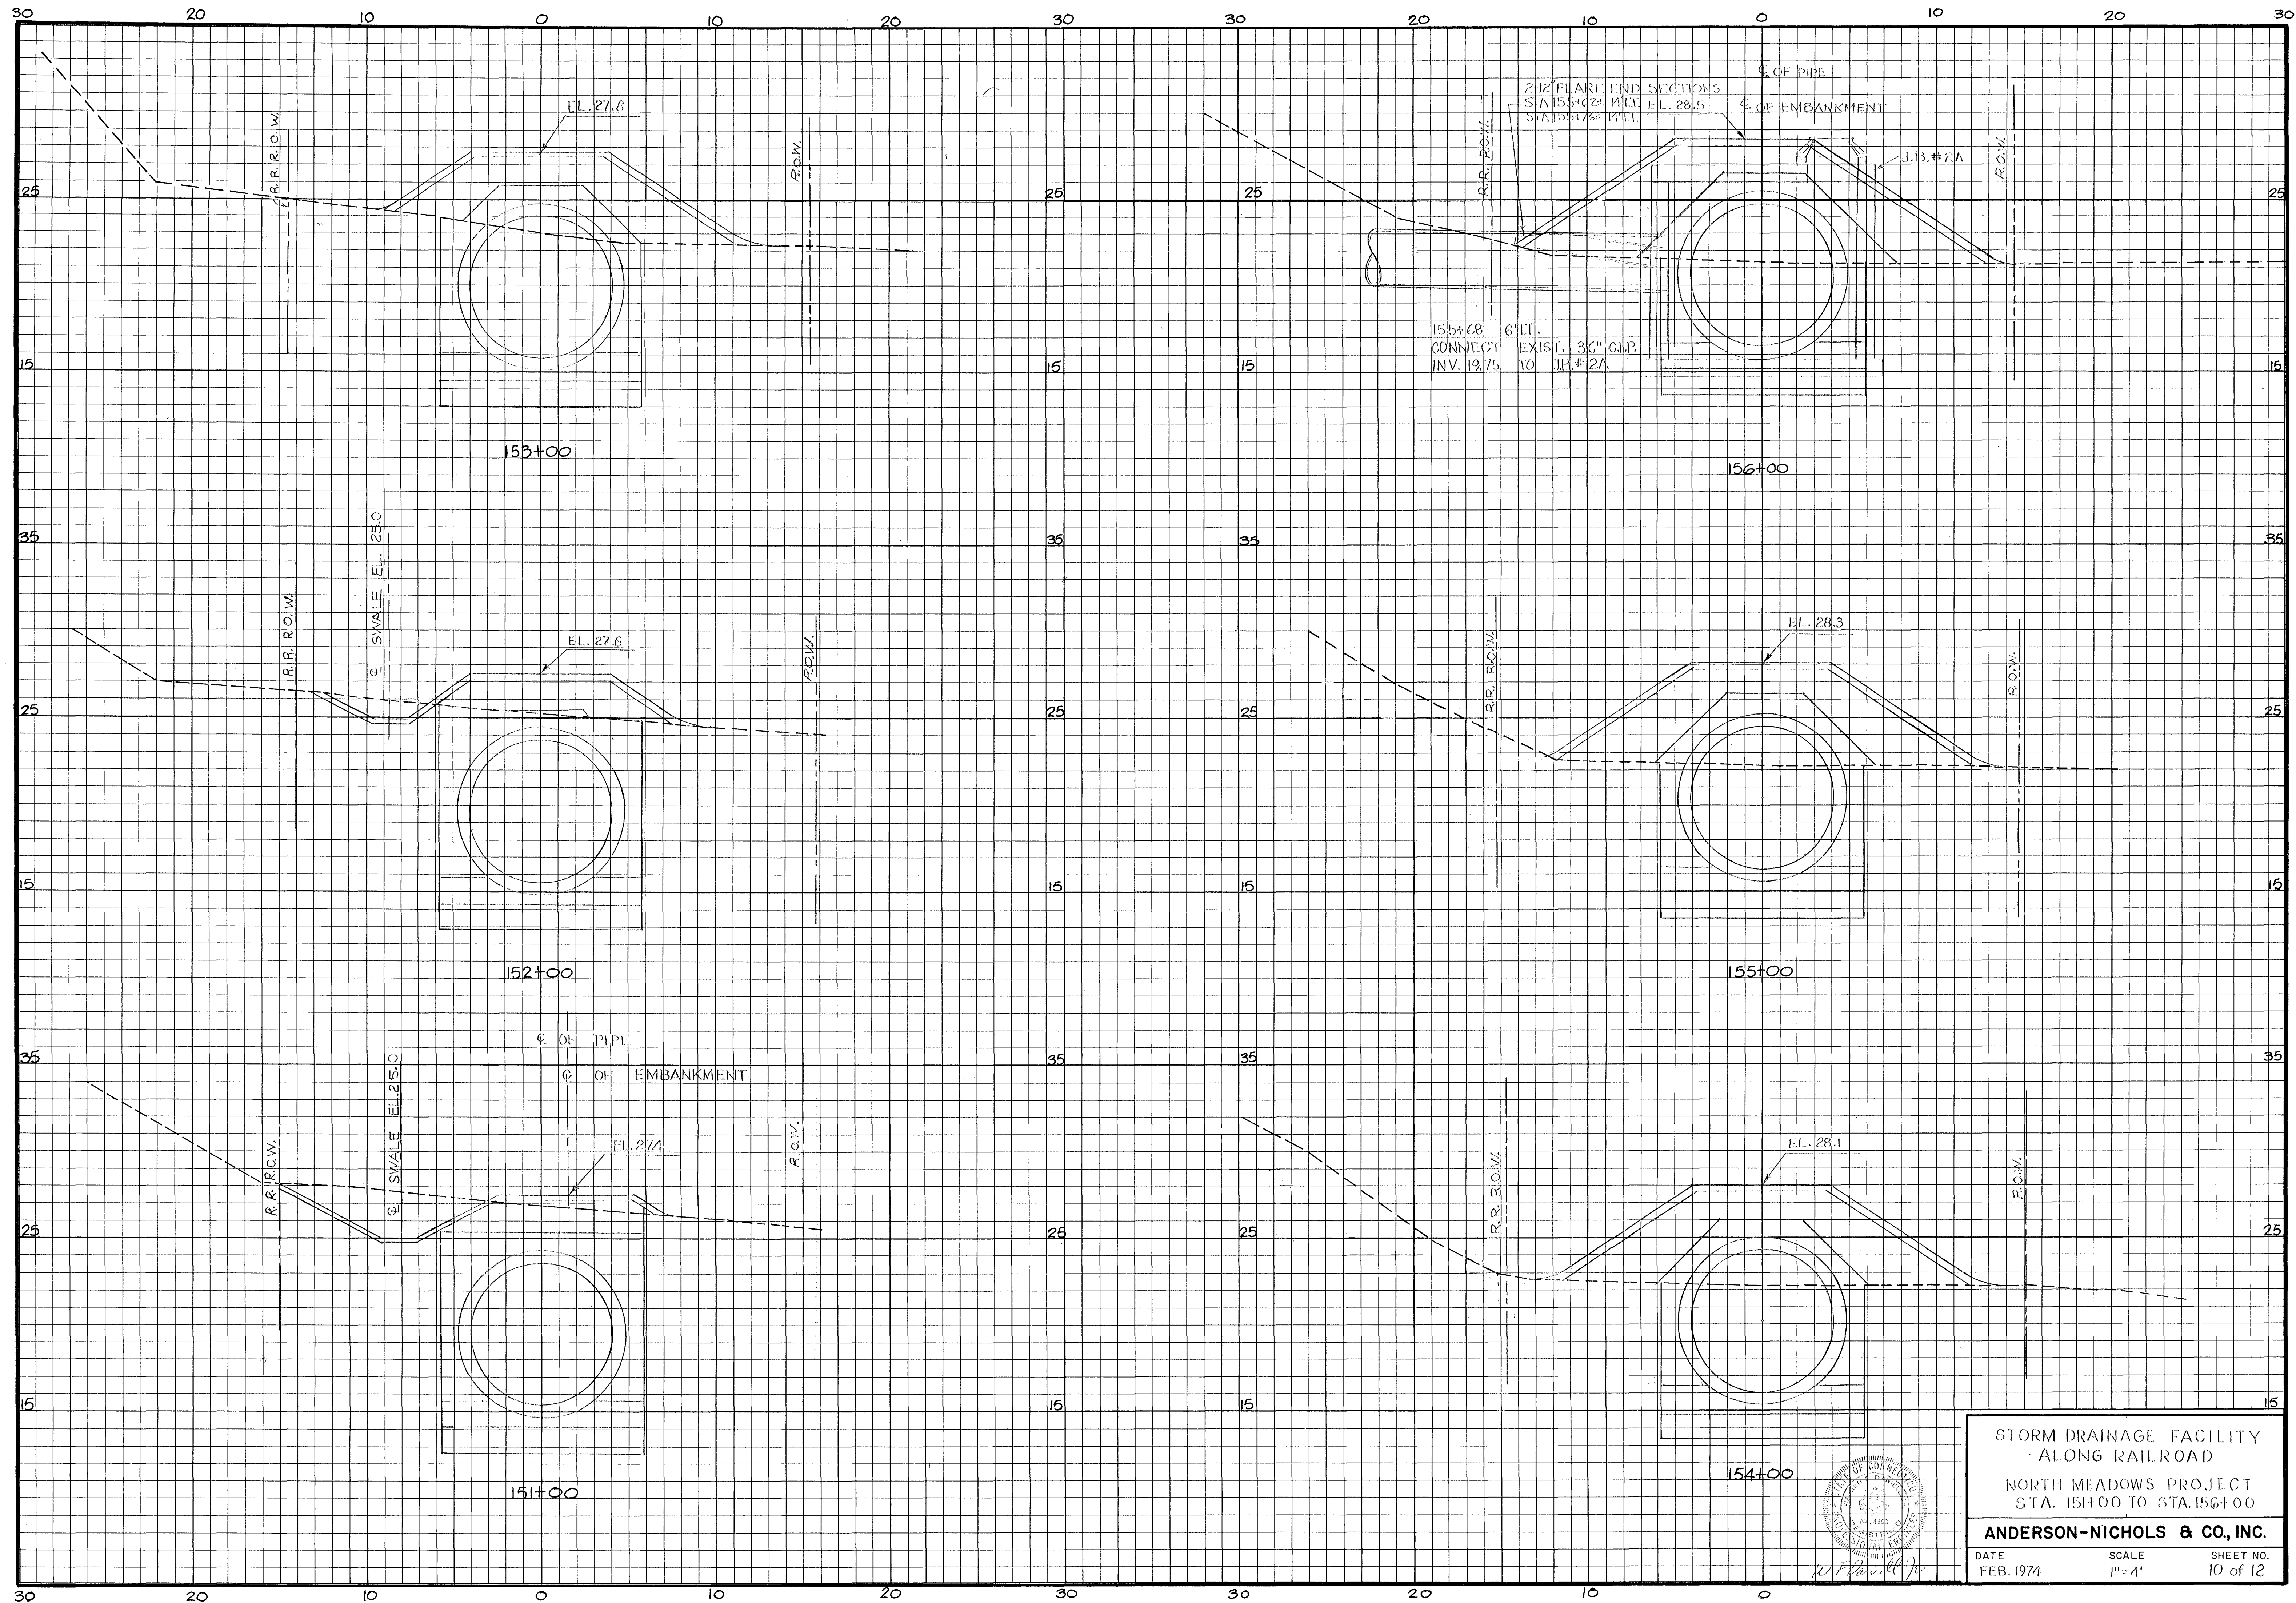

STORM DRAINAGE FACILITY
 ALONG RAILROAD
 NORTH MEADOWS PROJECT
 STA. 151+00 TO STA. 156+00
ANDERSON-NICHOLS & CO., INC.
 DATE FEB. 1974 SCALE 1"=4' SHEET NO. 10 of 12