
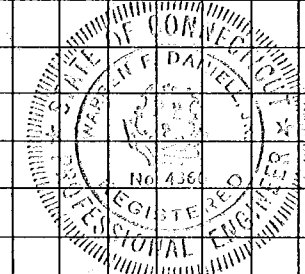


CROSS-SECTIONS—Storm Drain—Penn. R.R.
PRELIMINARY
 PLOTTED BY G.P. DATE Sept. 6, 1973
 CHECKED BY A.A.J. DATE Sept. 14, 1973
 NOTE BOOK NO. PAGE
TEMPLATES
 PLOTTED BY A.A.J. DATE Sept. 14, 1973
 PLANIM. BY DATE
 CALC. BOOK NO. PAGE

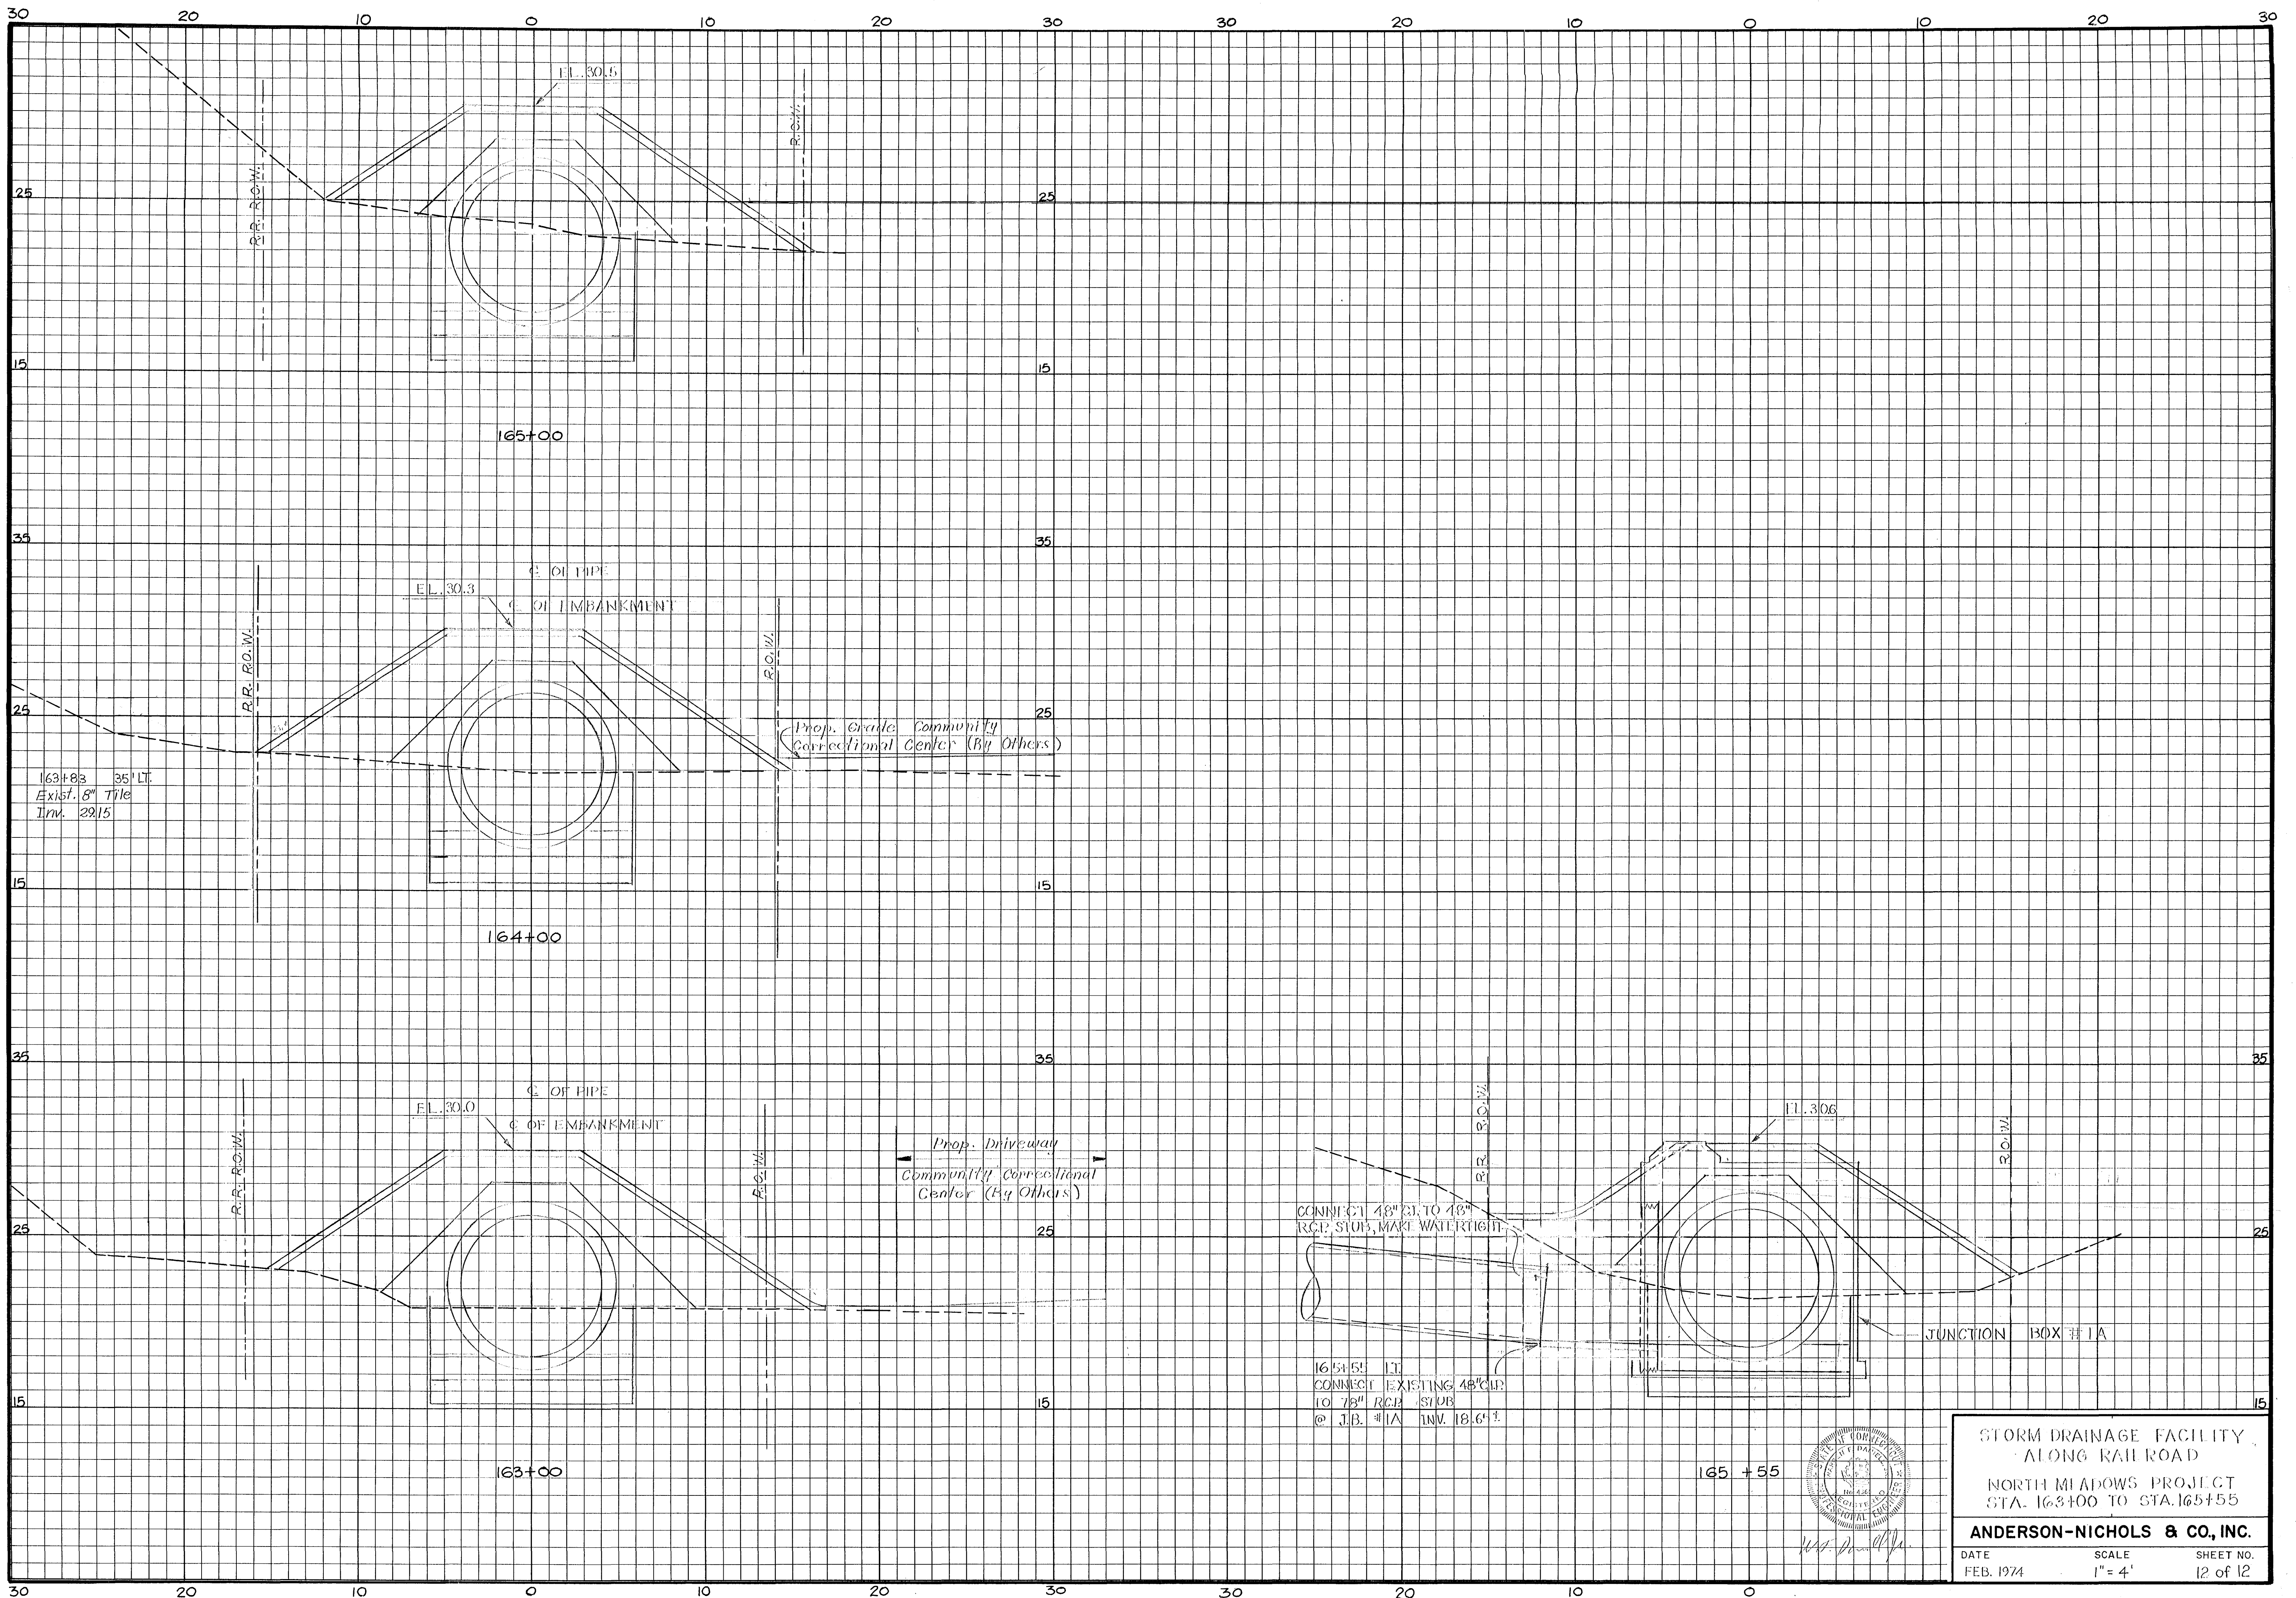

STORM DRAINAGE FACILITY
 ALONG RAIL ROAD
 NORTH MEADOWS PROJECT
 STA. 163+00 TO STA. 165+55
ANDERSON-NICHOLS & CO., INC.

DATE FEB. 1974 SCALE 1" = 4' SHEET NO. 12 of 12