


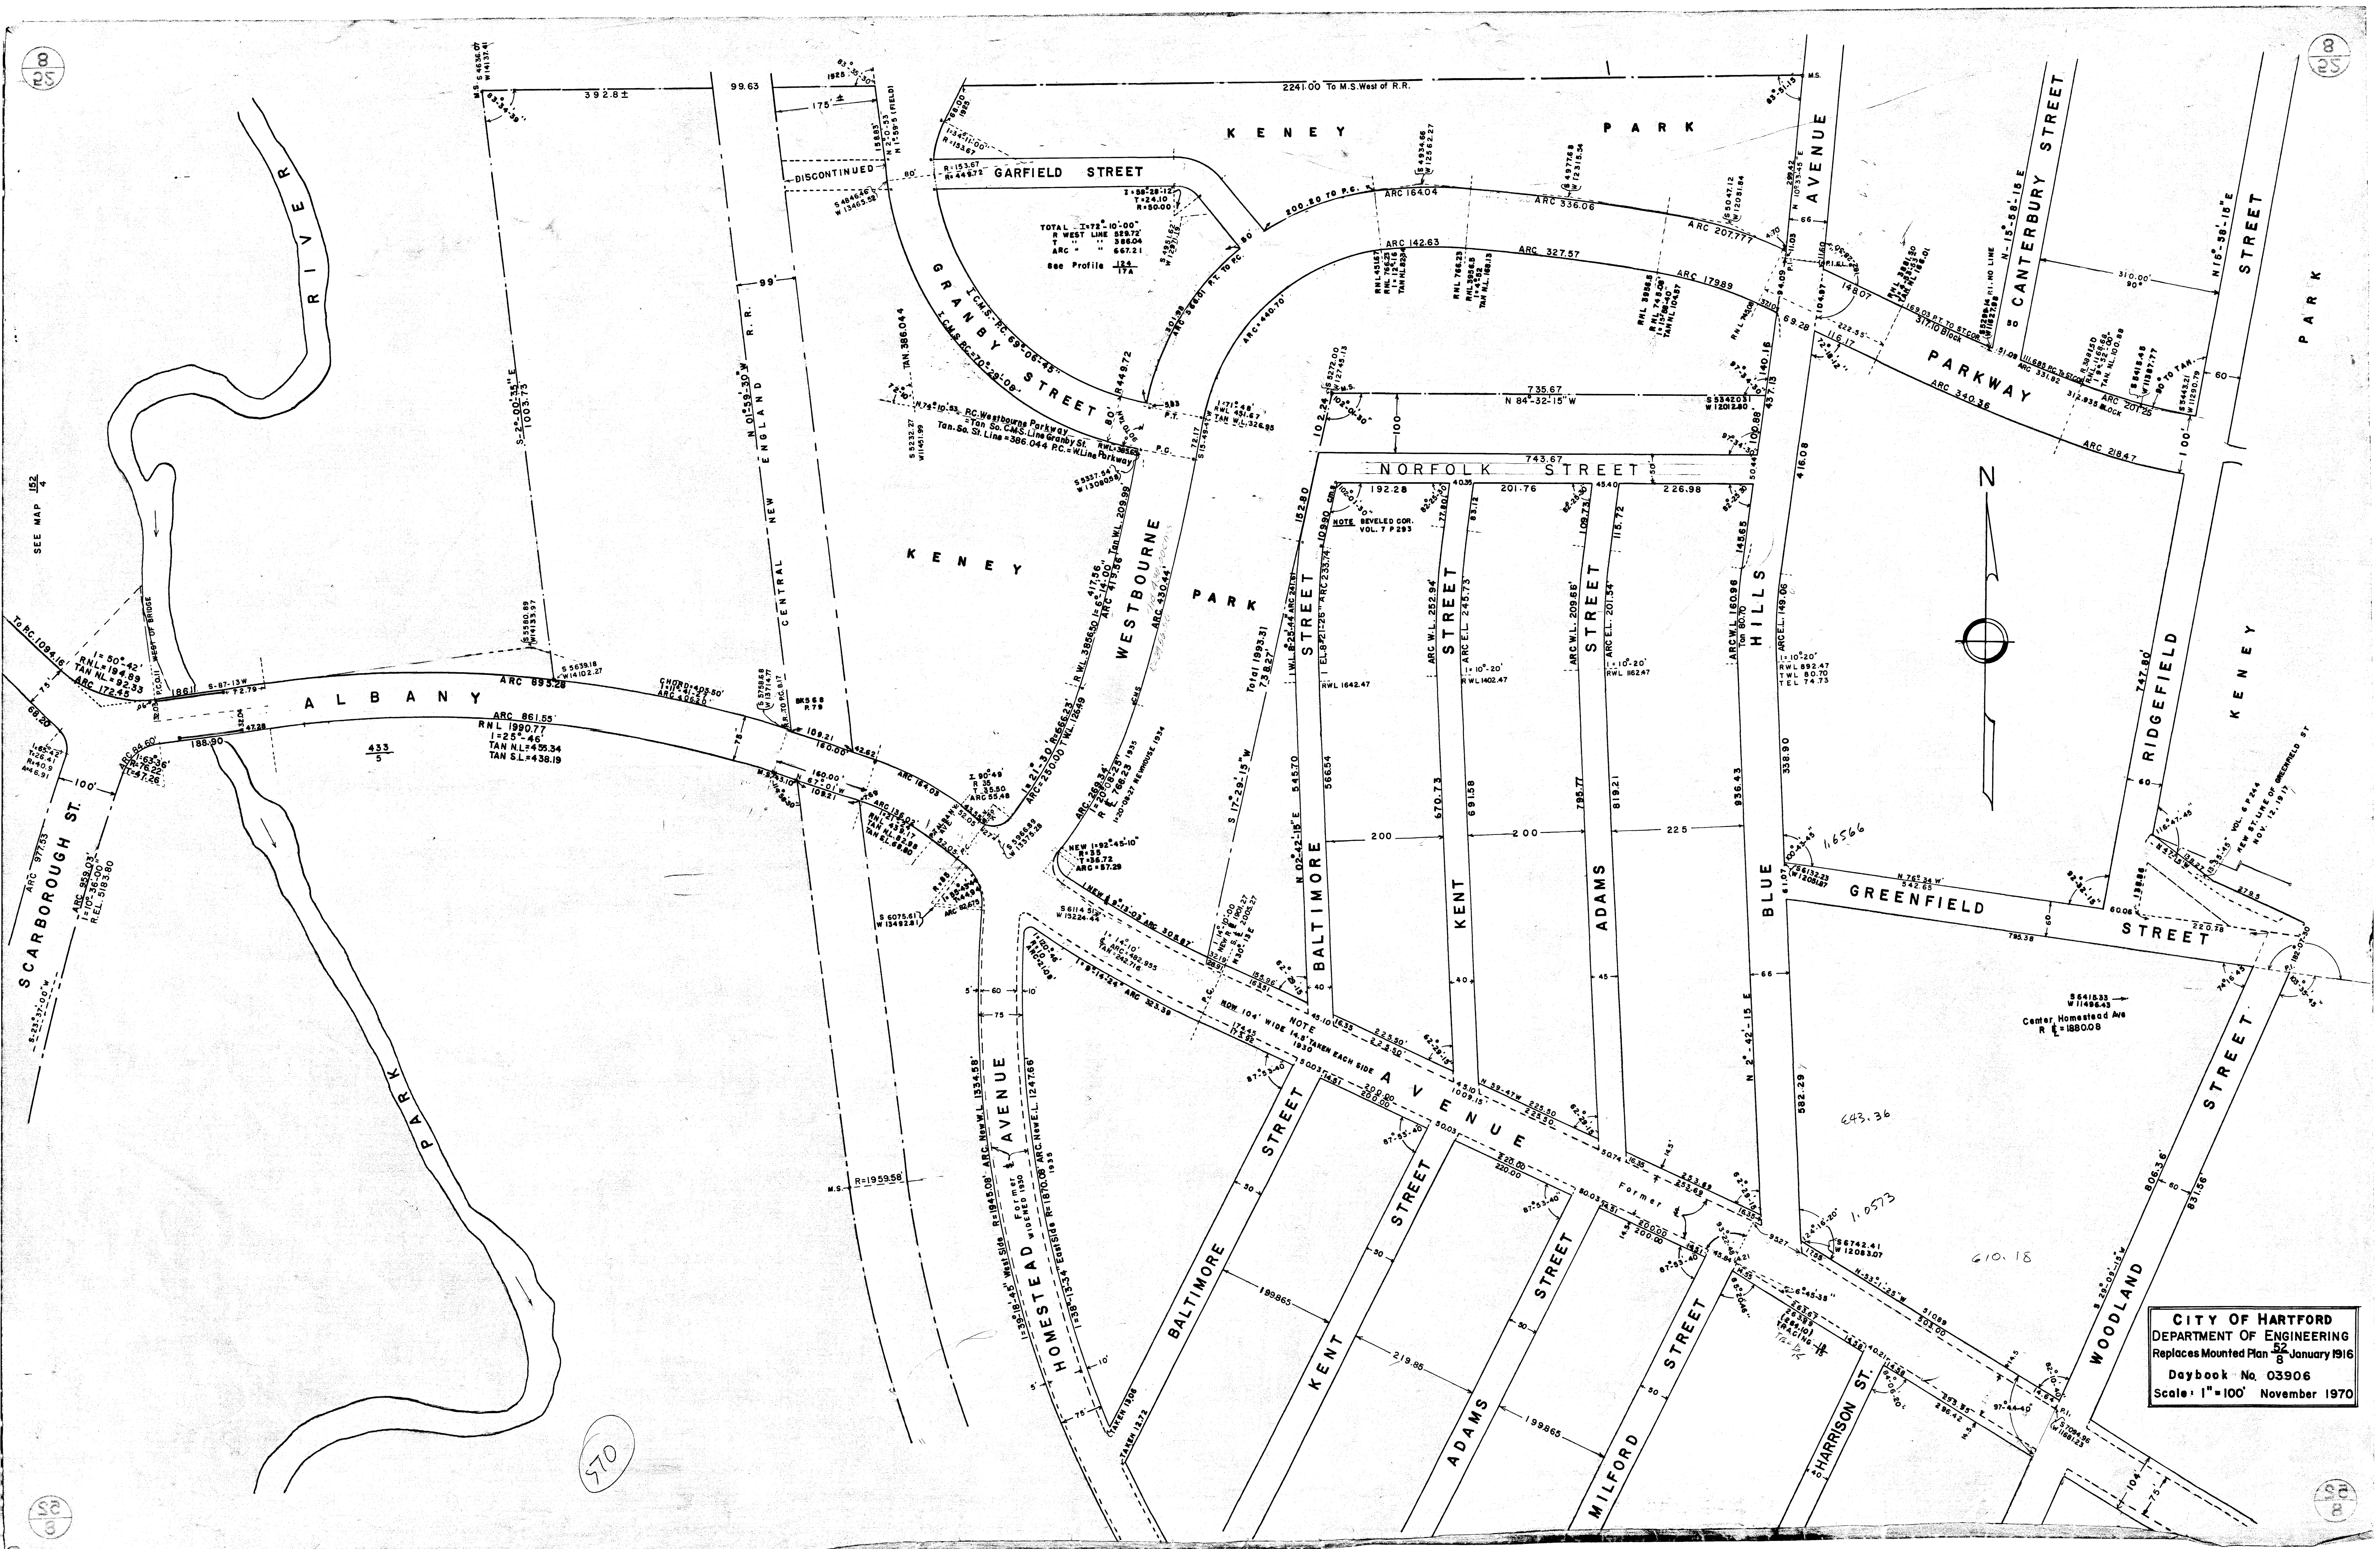

CITY OF HARTFORD
DEPARTMENT OF ENGINEERING
Replaces Mounted Plan 52 January 1916
Daybook No. 03906
Scale: 1"=100' November 1970