


PLAN AND PROFILES FLOWER STREET GRADE CROSSING

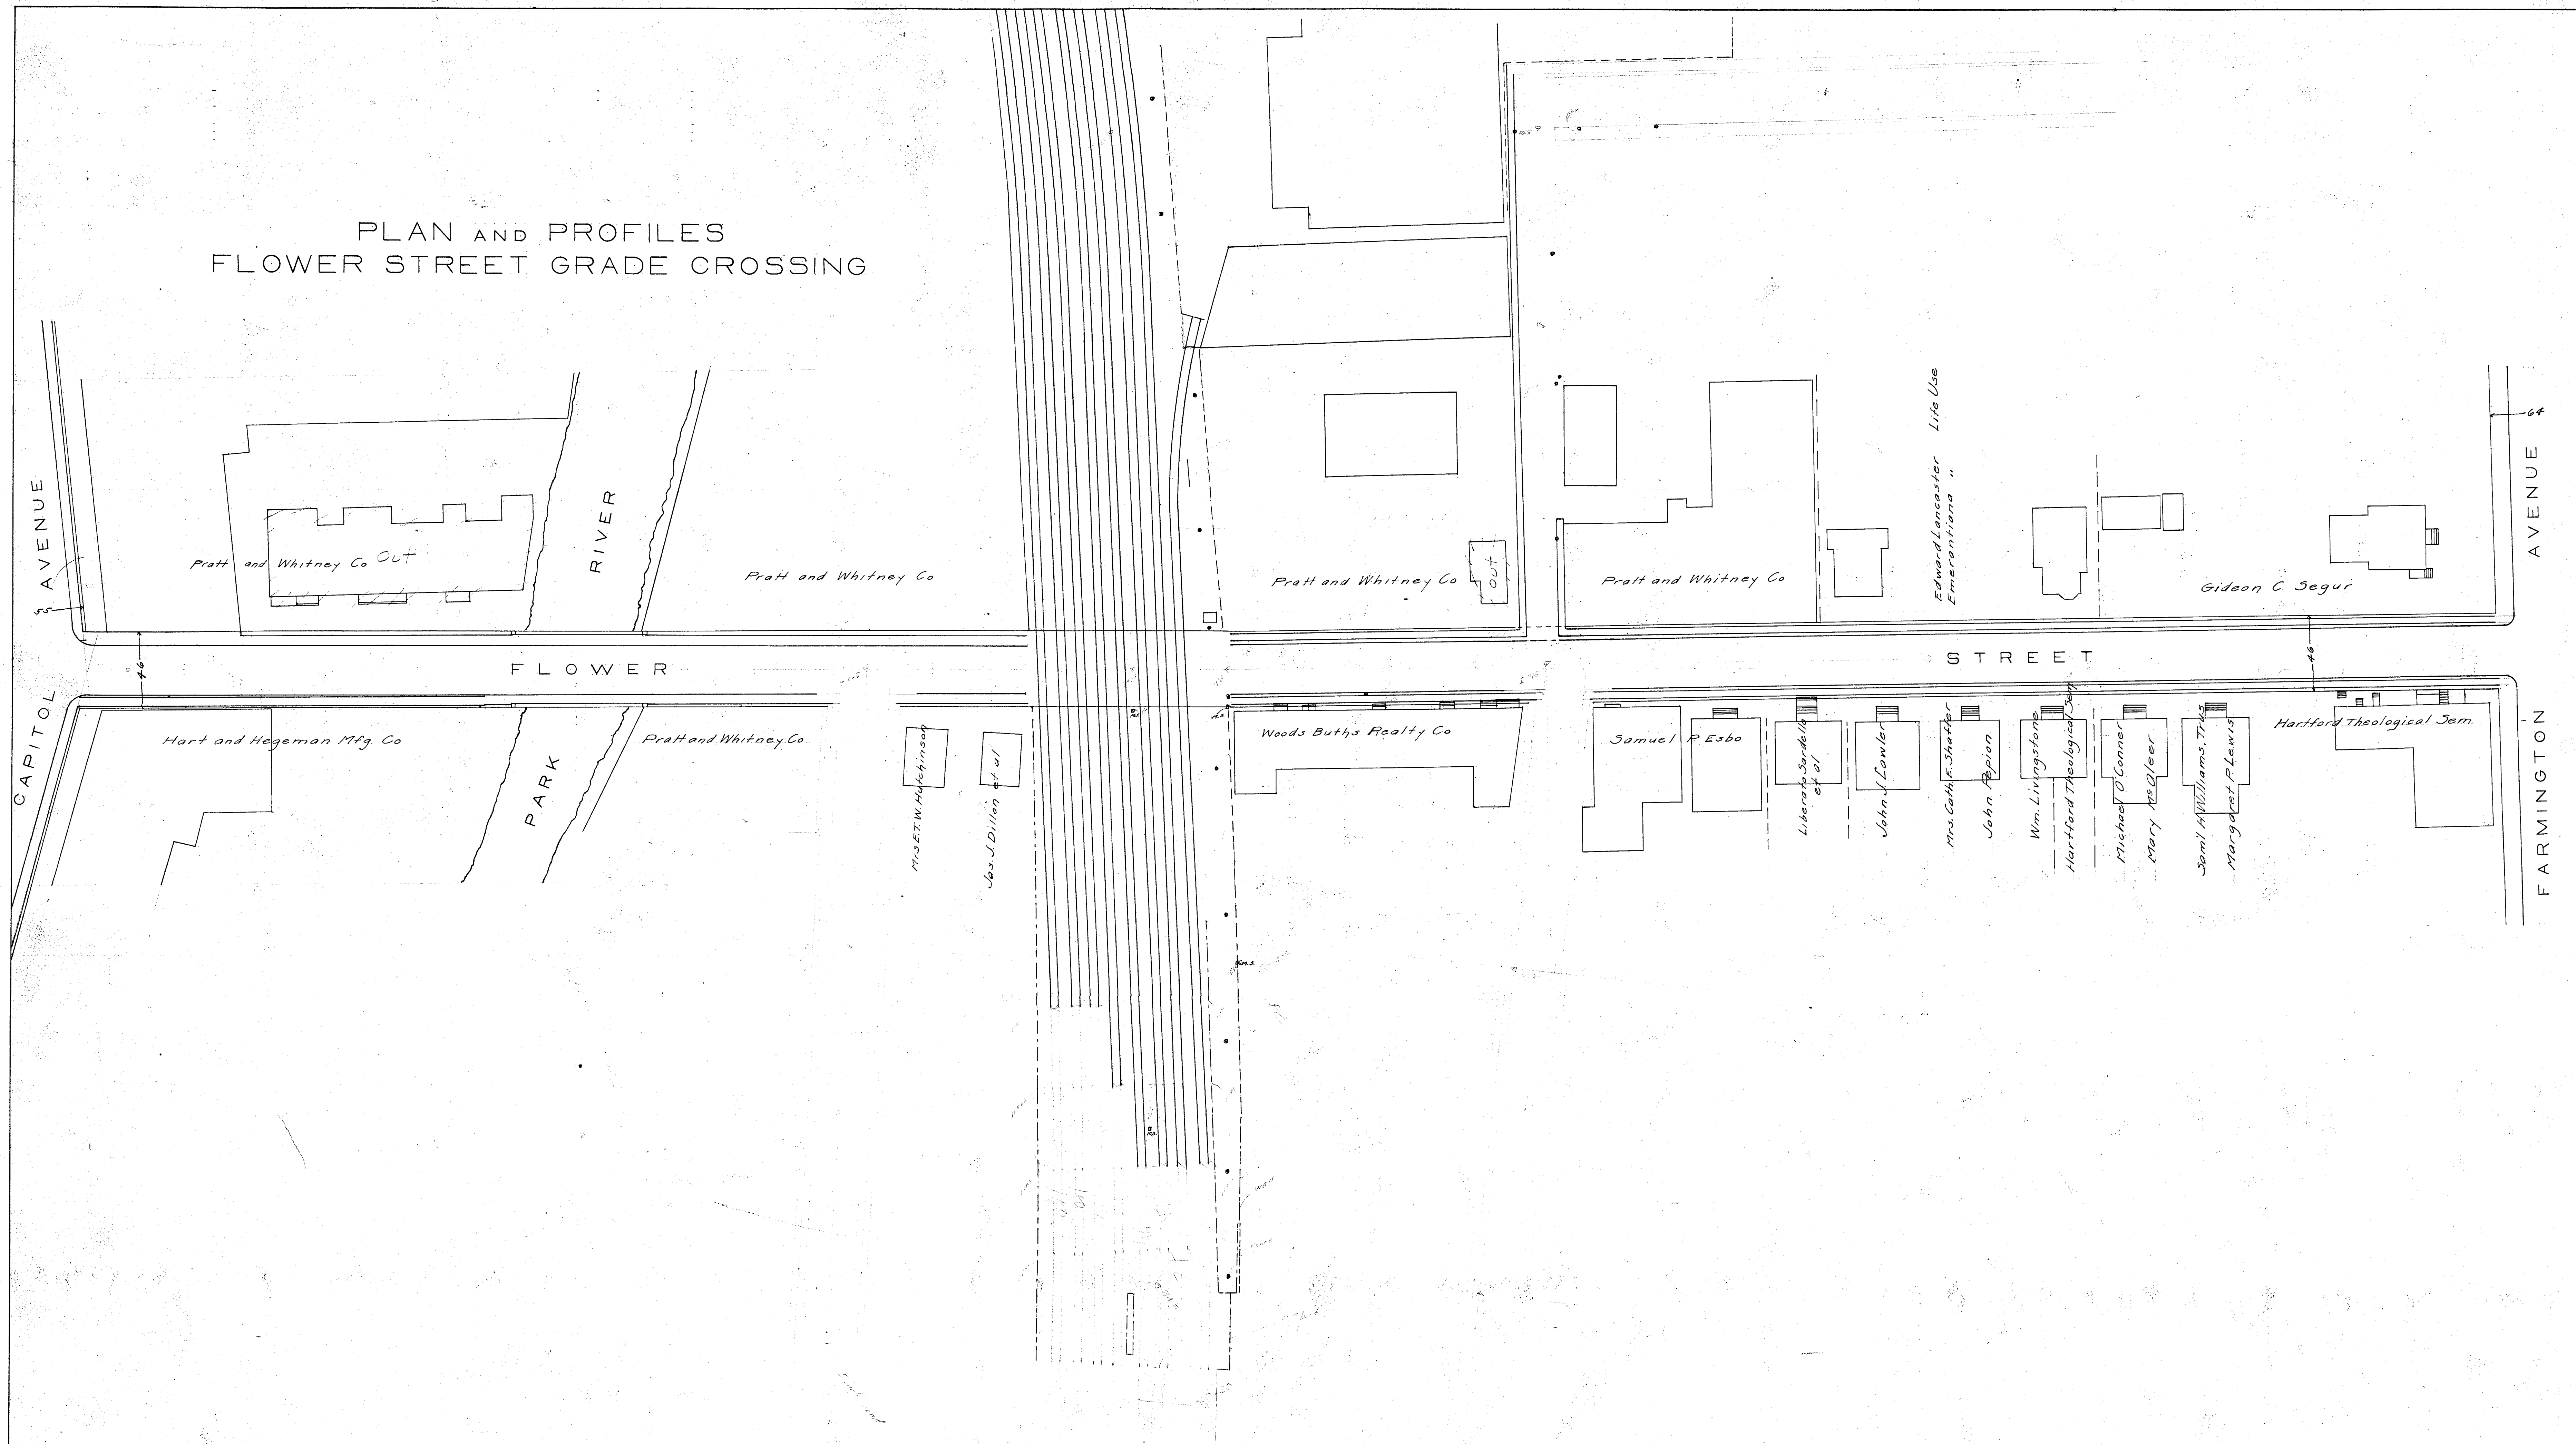

Scale 1"=40