


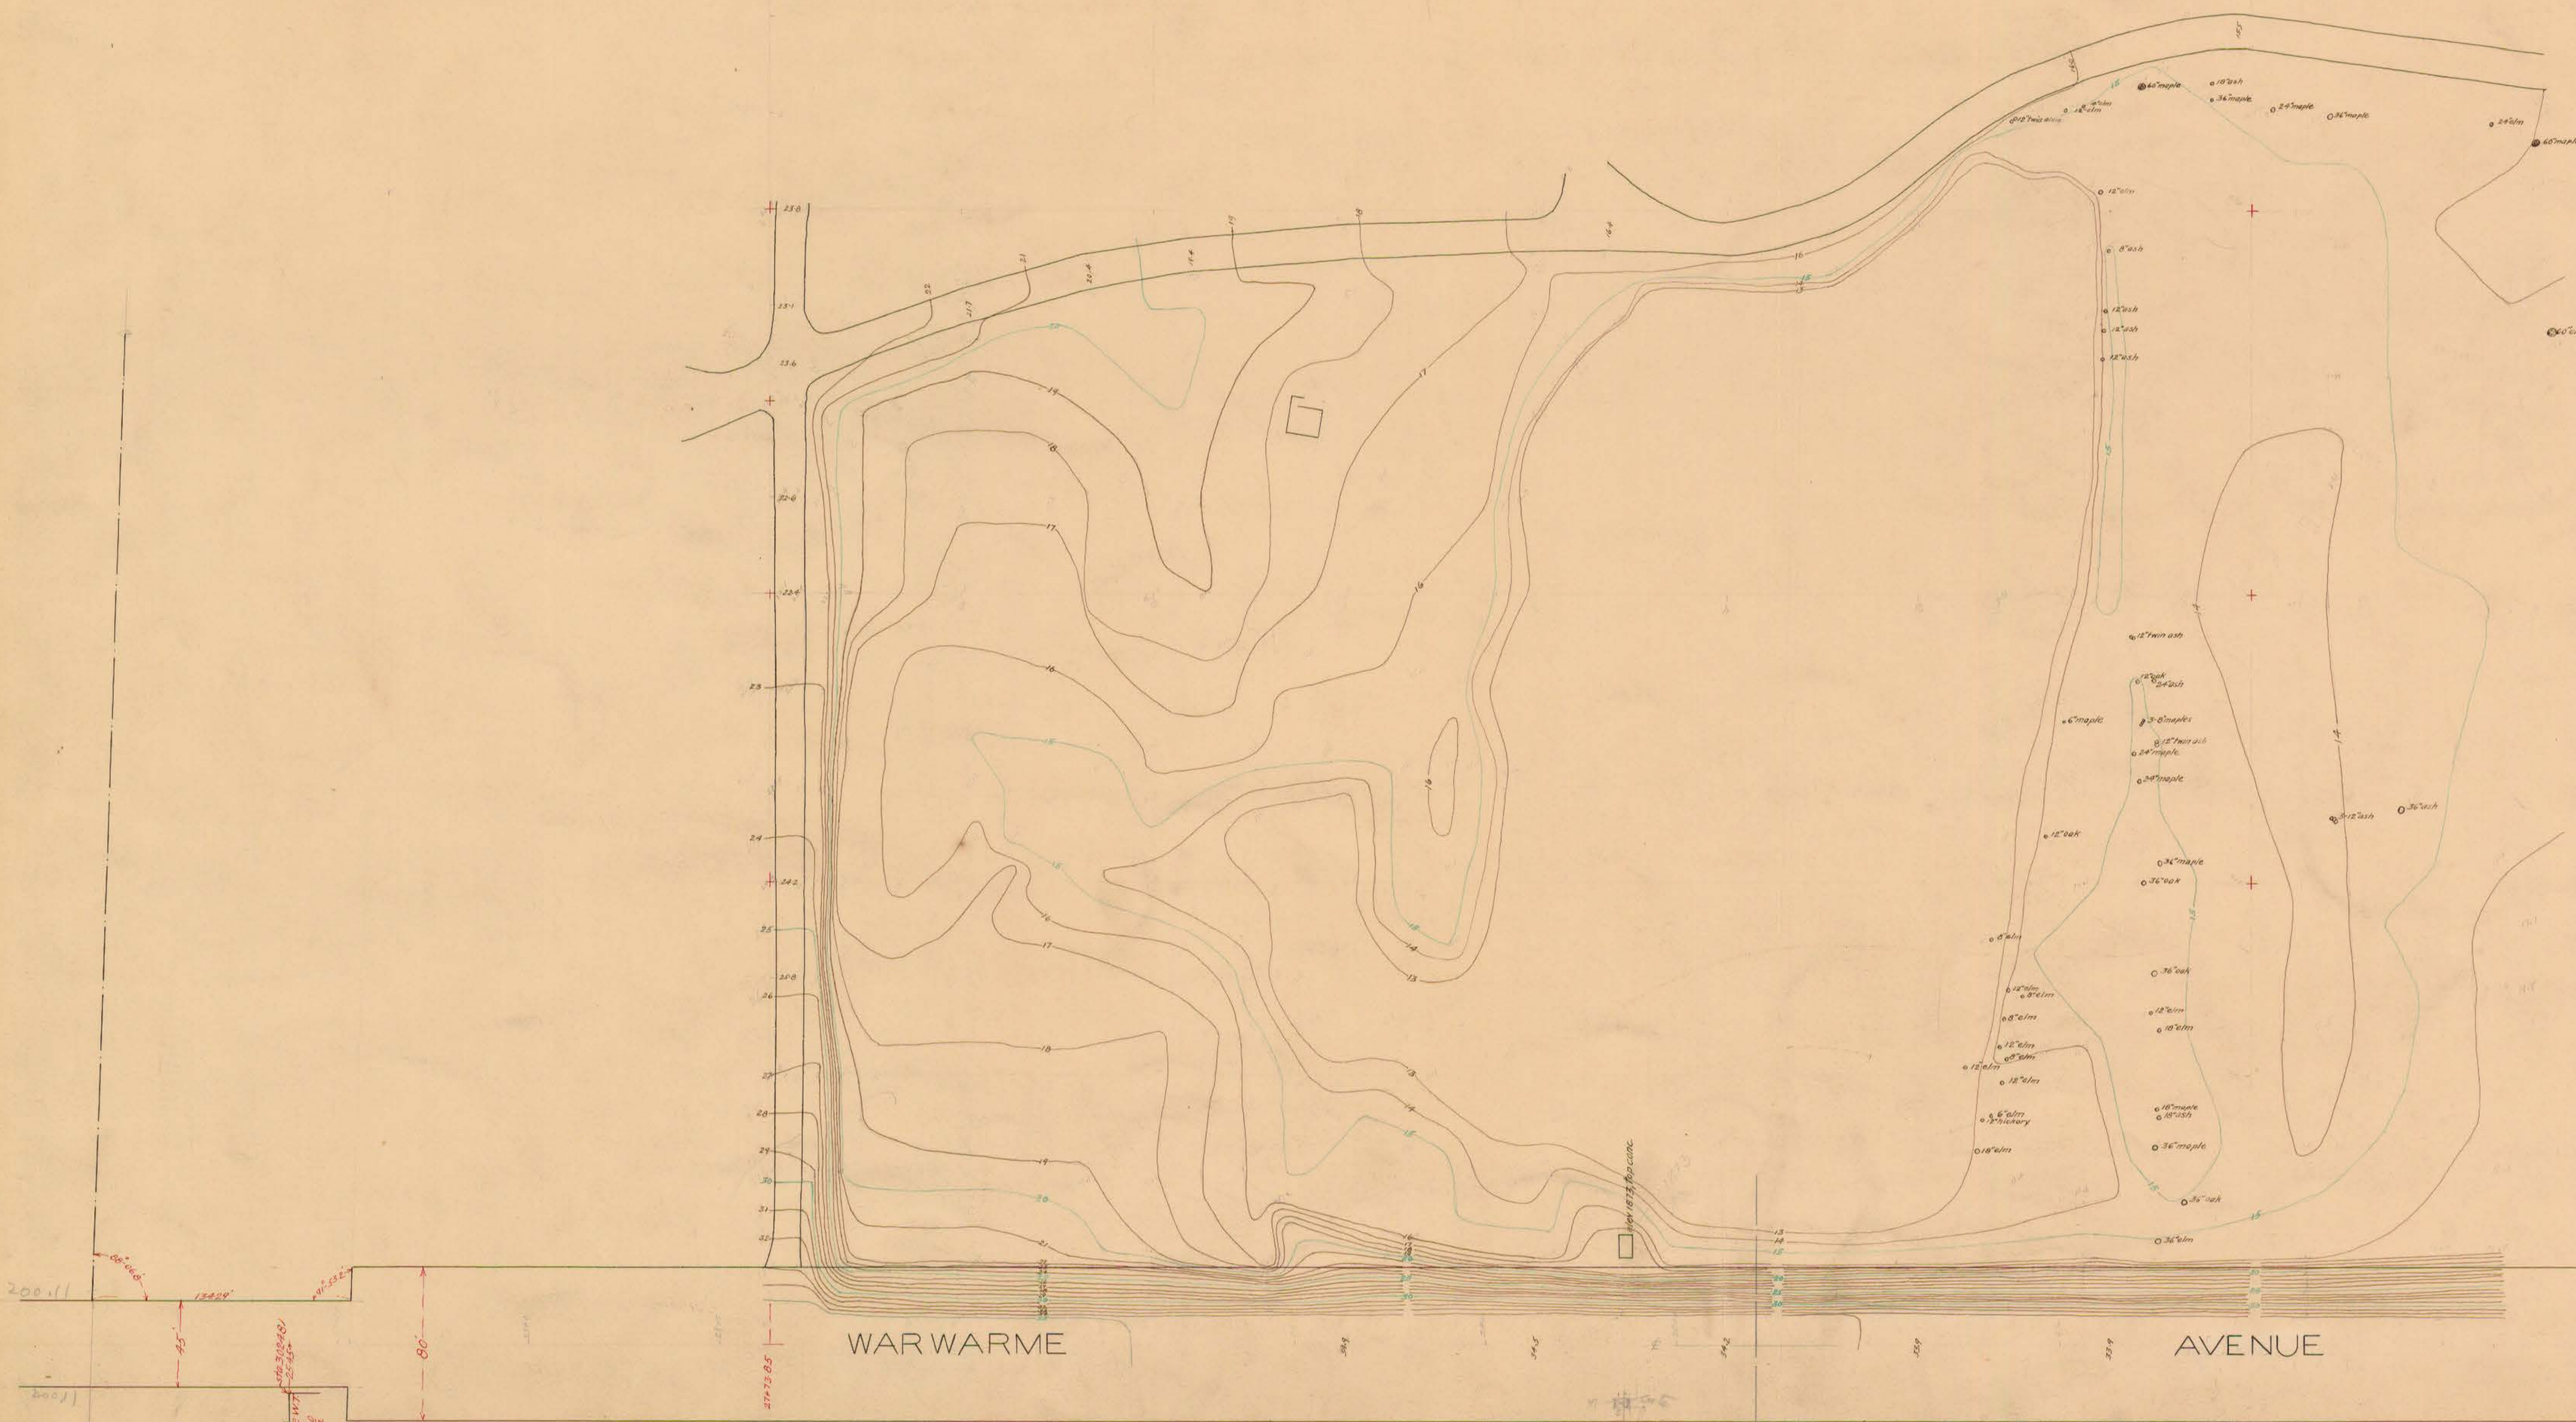

OFFICE OF CITY ENGINEER
HARTFORD, CONN.
Date Feb 1919 Day Book No. 82624
Notes 429
R. N. Clark City Engineer
Scale 1"=40'