
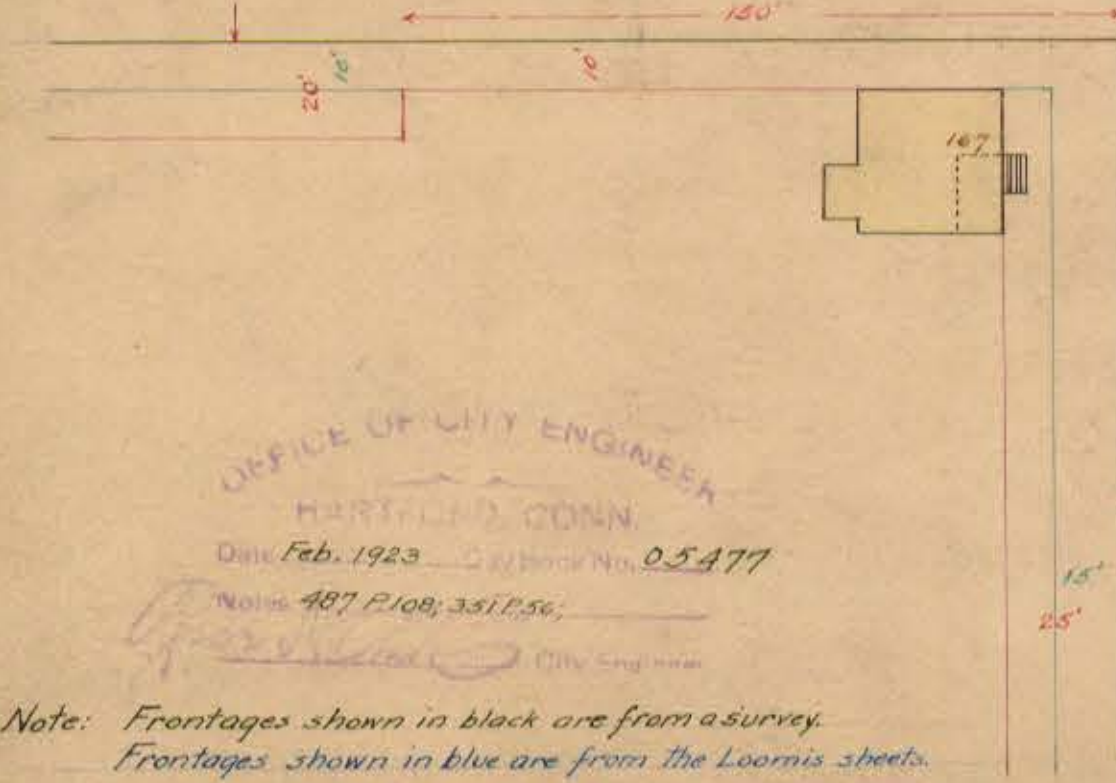
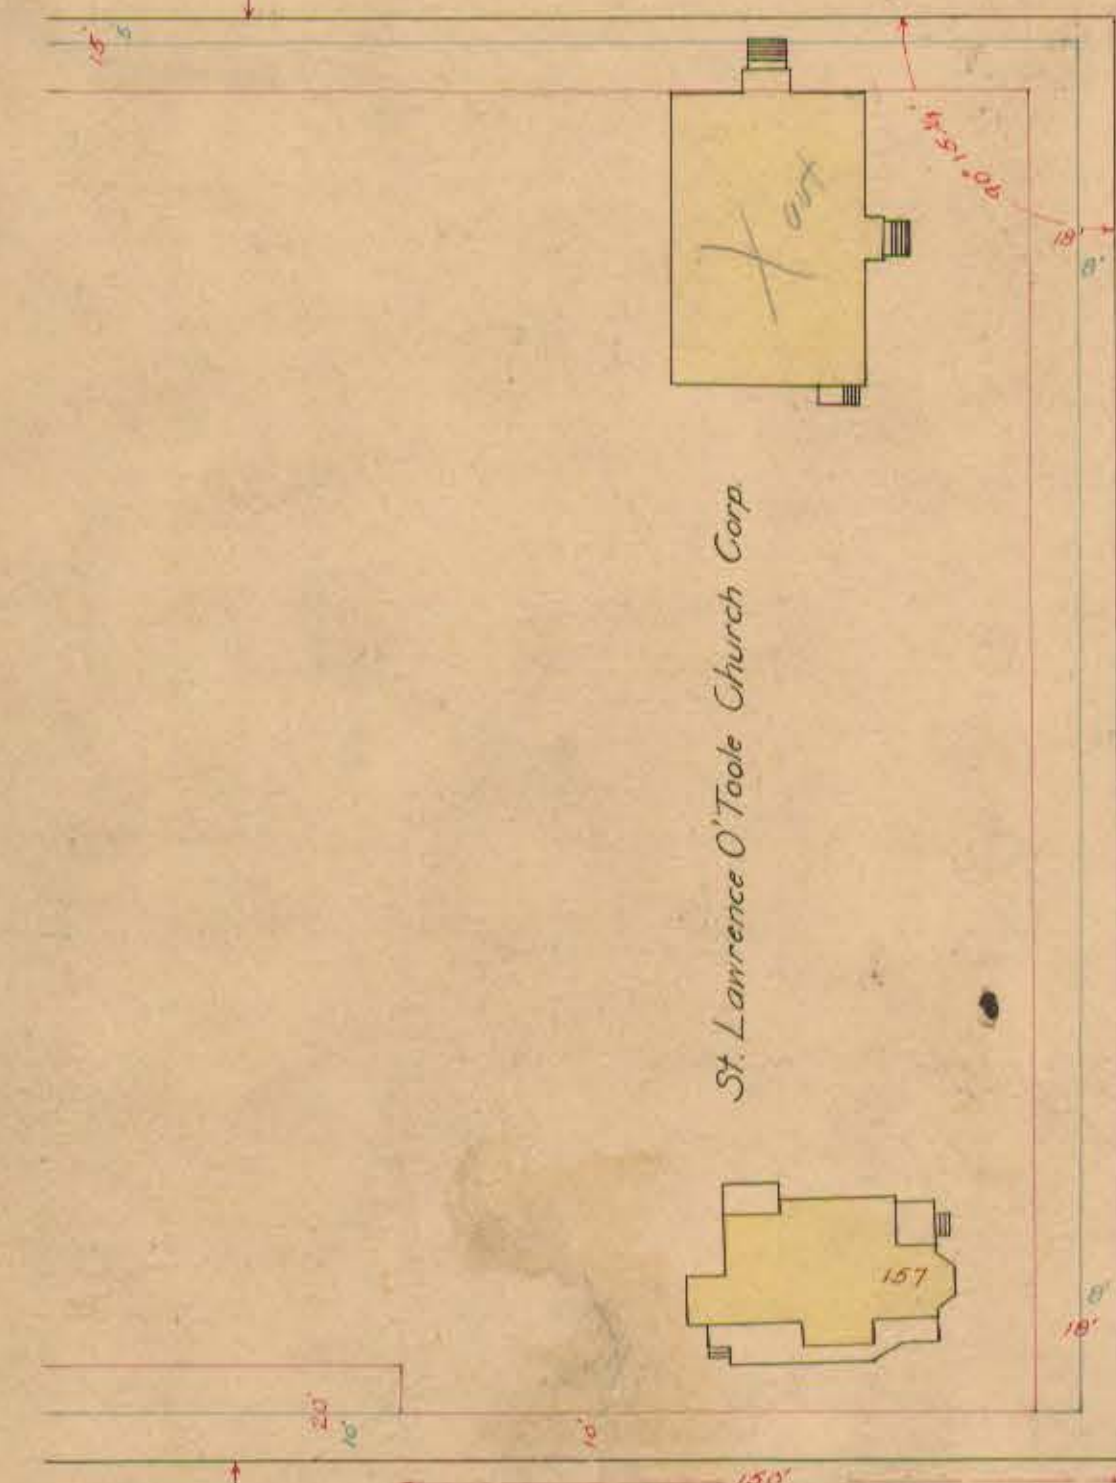


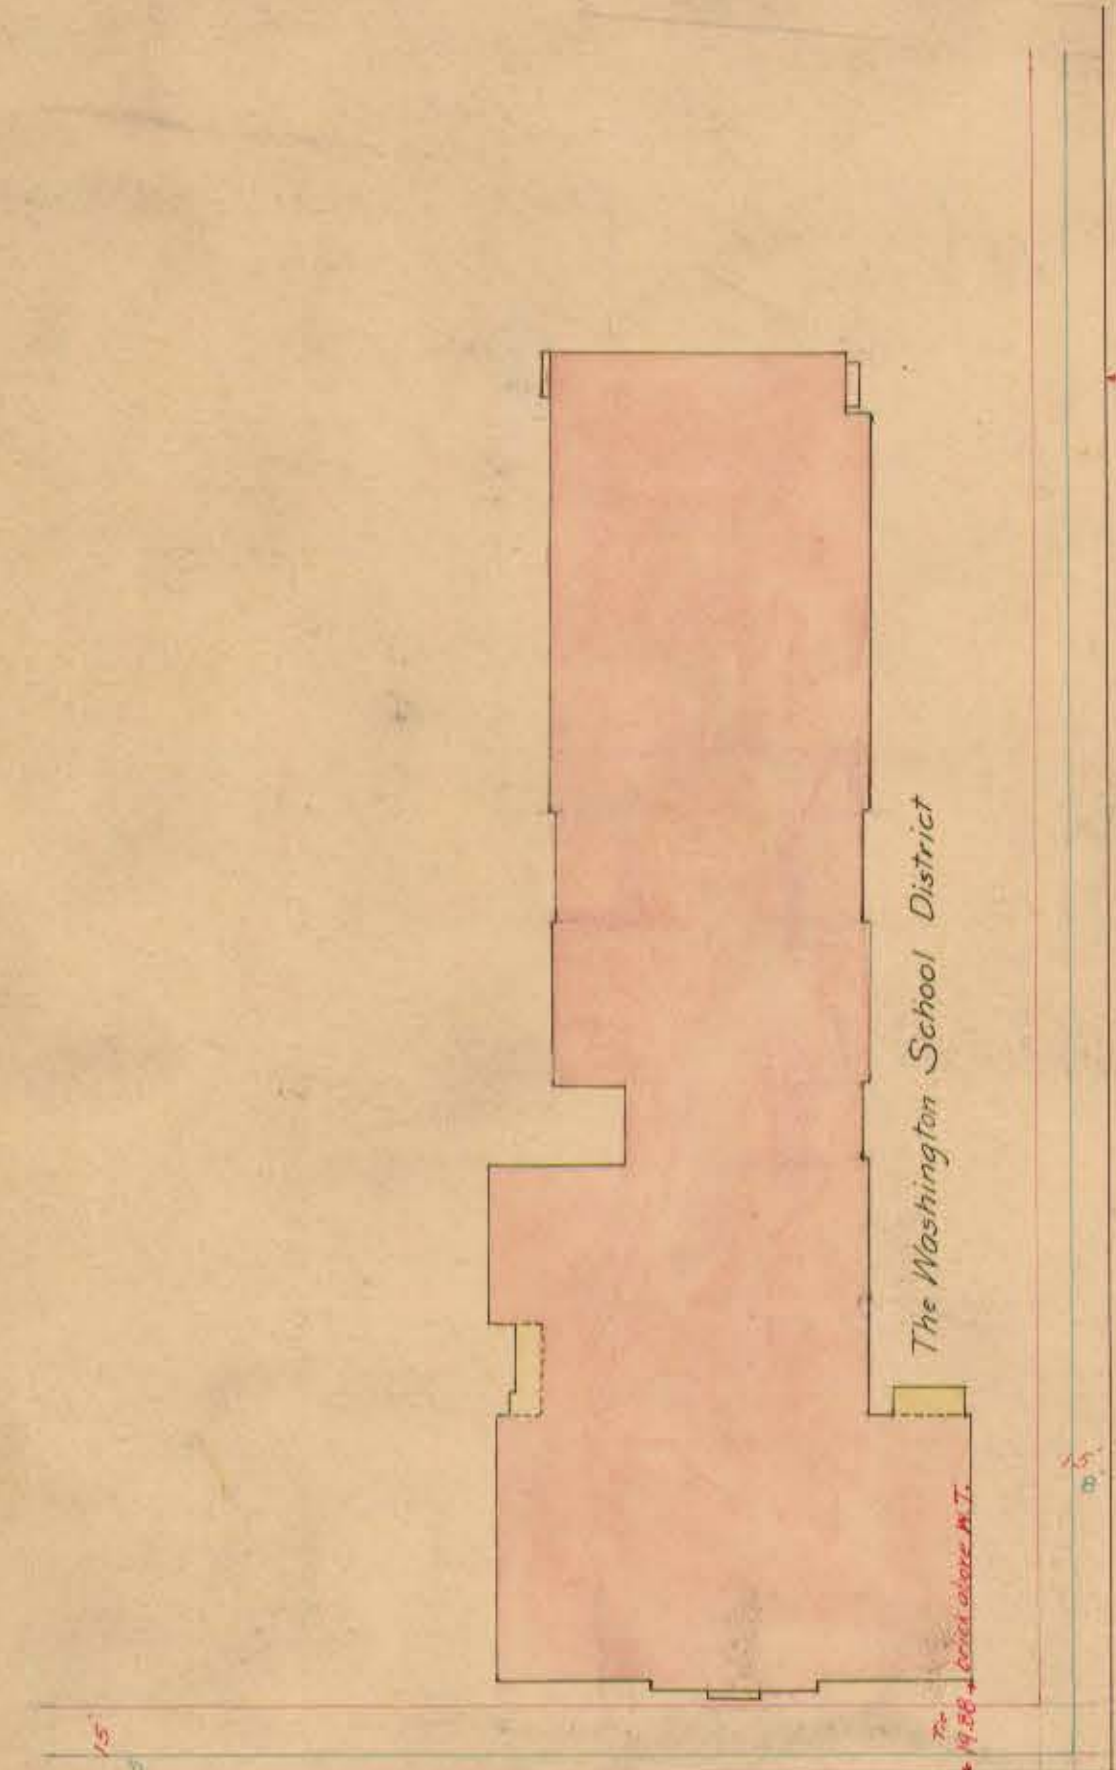

AVENUE

HILLSIDE

WILSON




BONNER

STREET

STREET

STREET

ZION

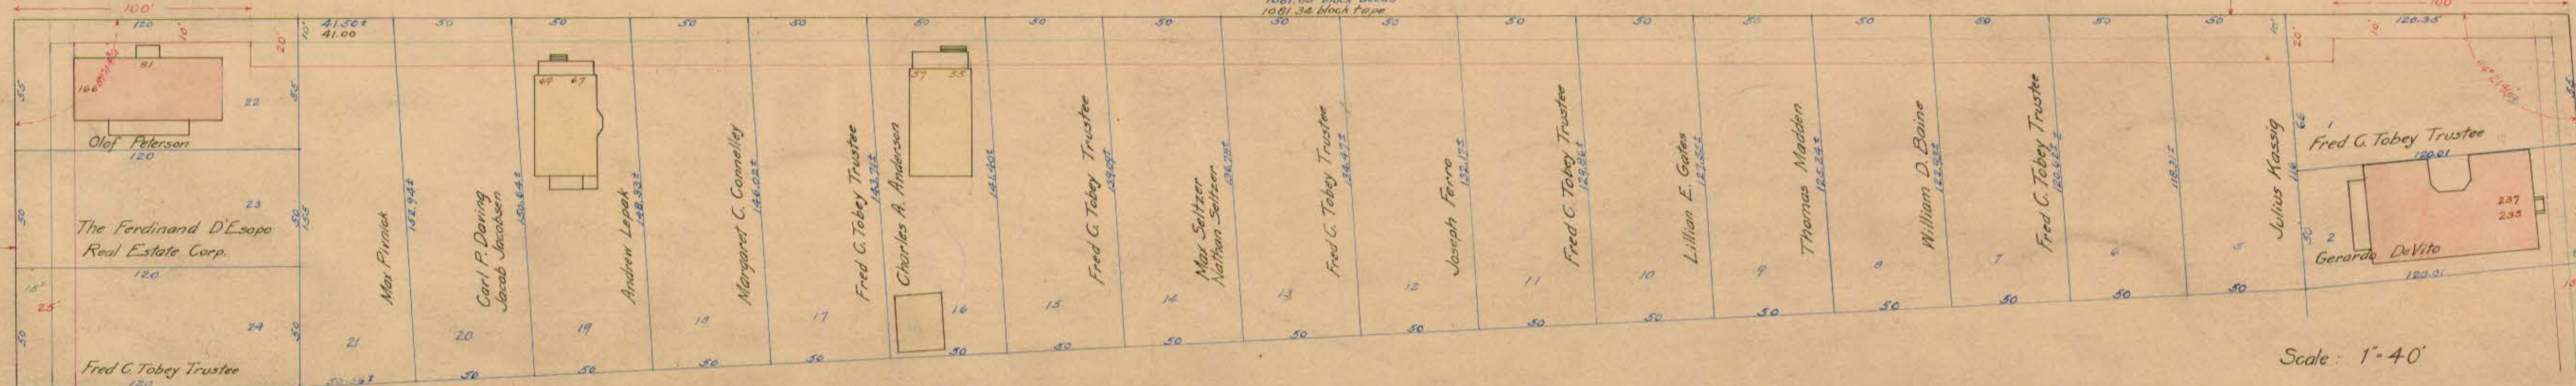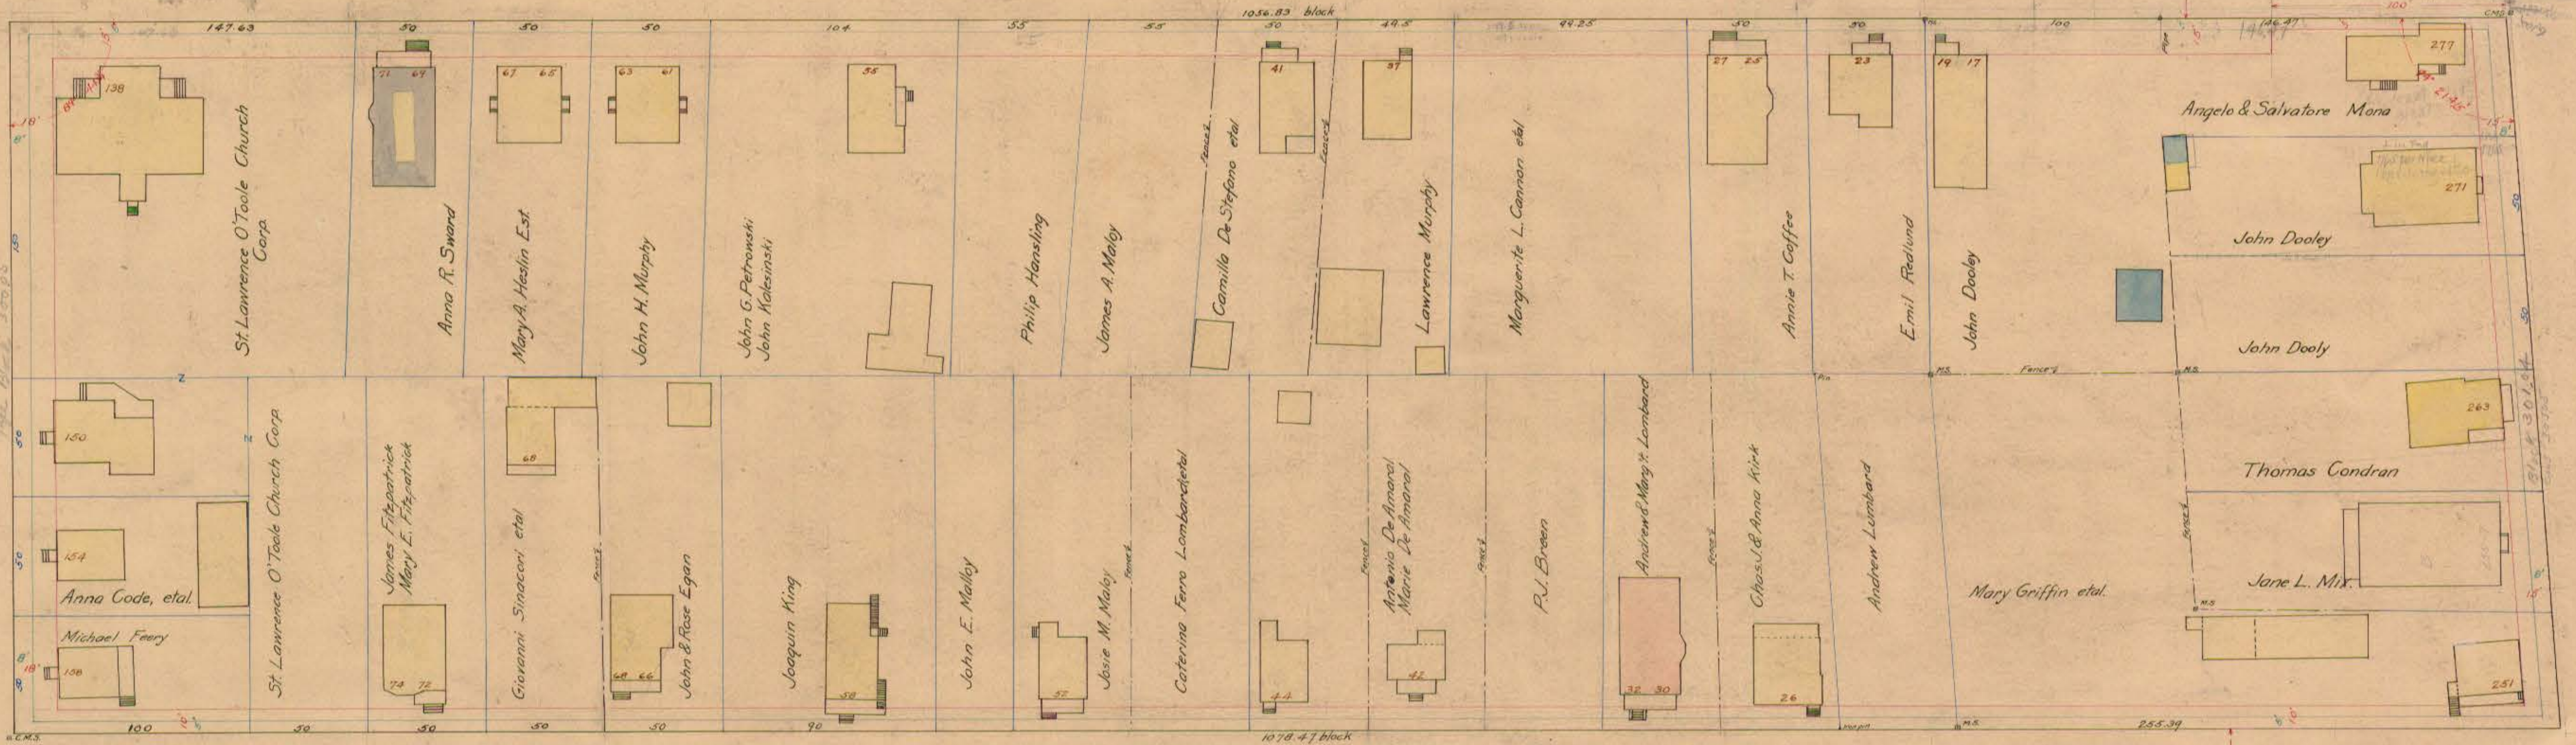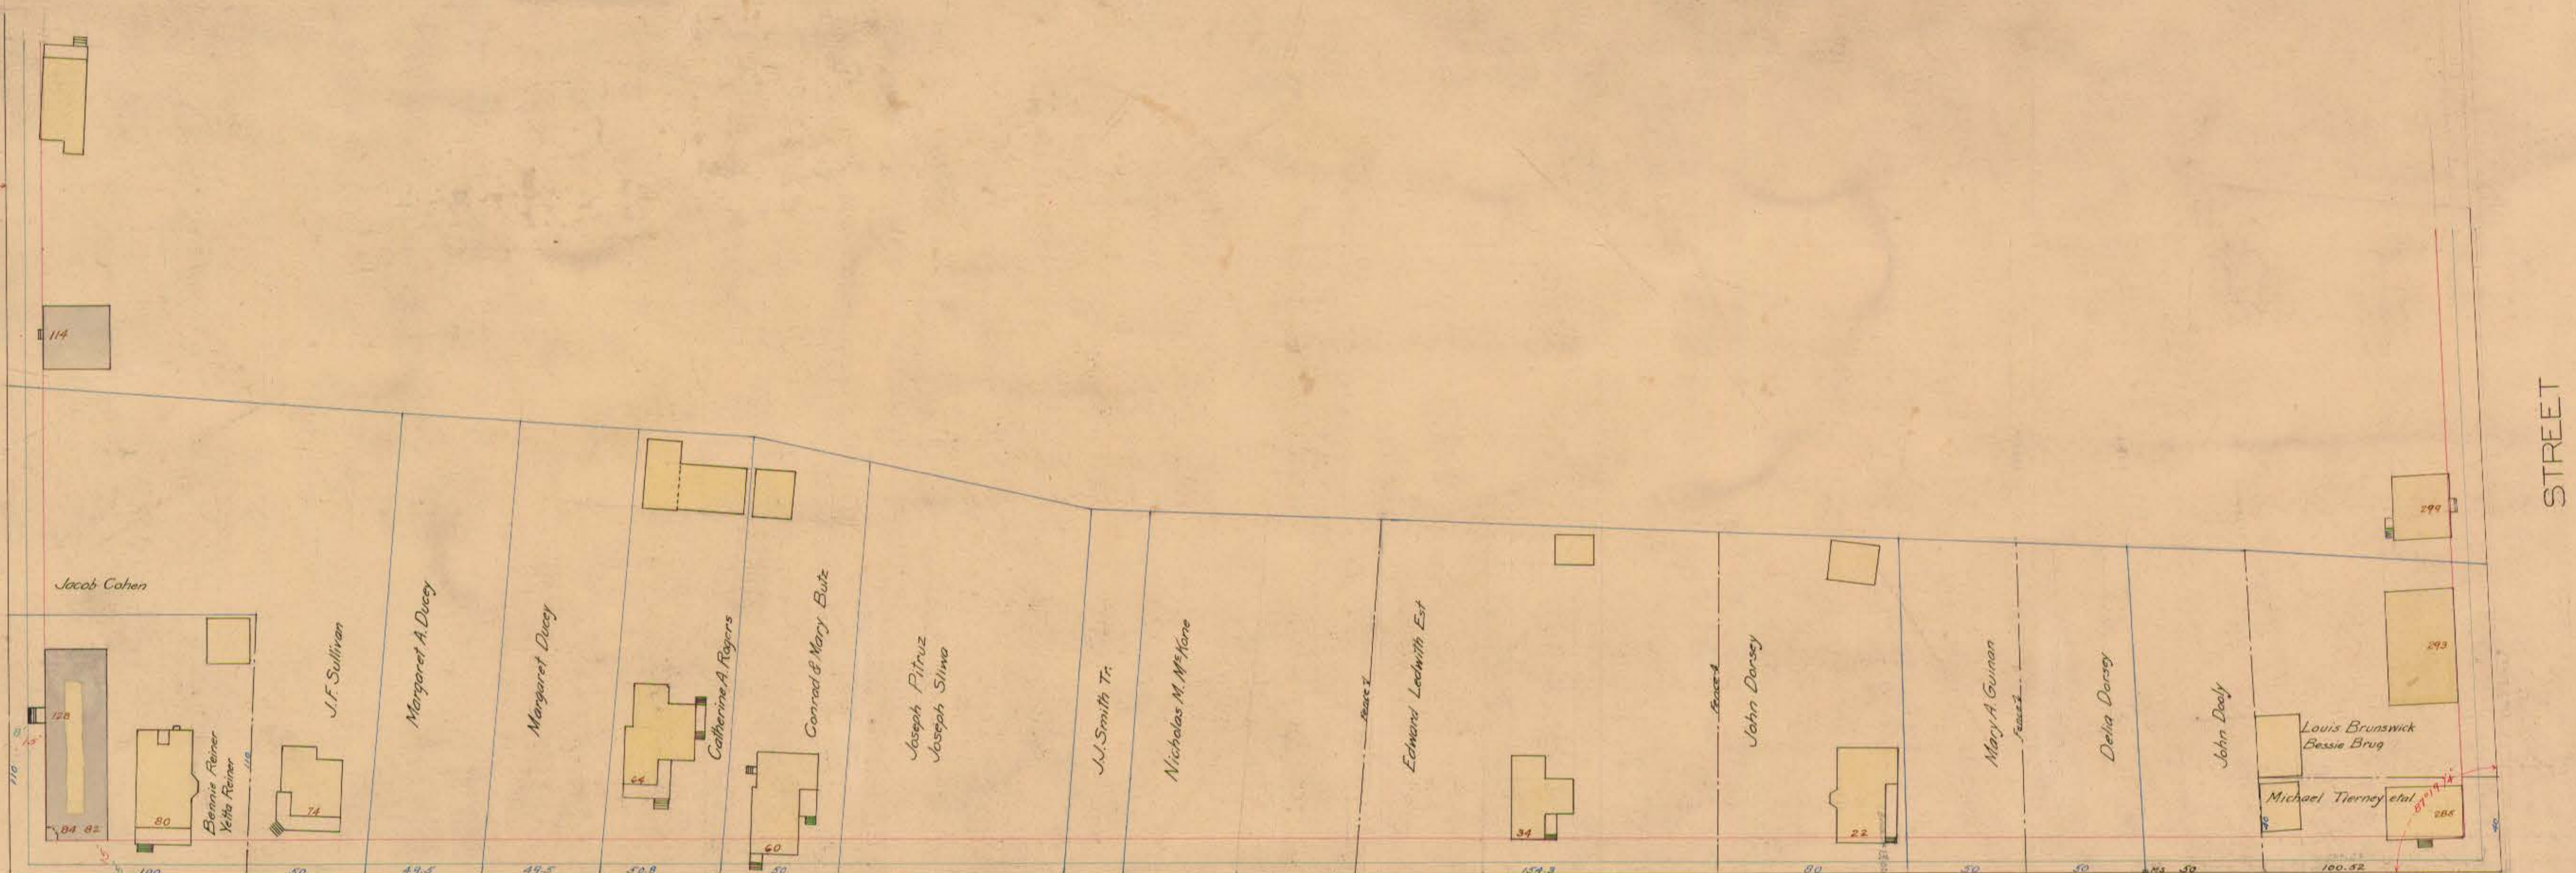

OFFICE OF CITY ENGINEER
 PARTIAL TOWN
 Dated Feb. 1923
 Notes 187 P. 108, 351, 756
 Note: Frontages shown in black are from a survey.
 Frontages shown in blue are from the Loomis sheets.

Scale: 1" = 40'