
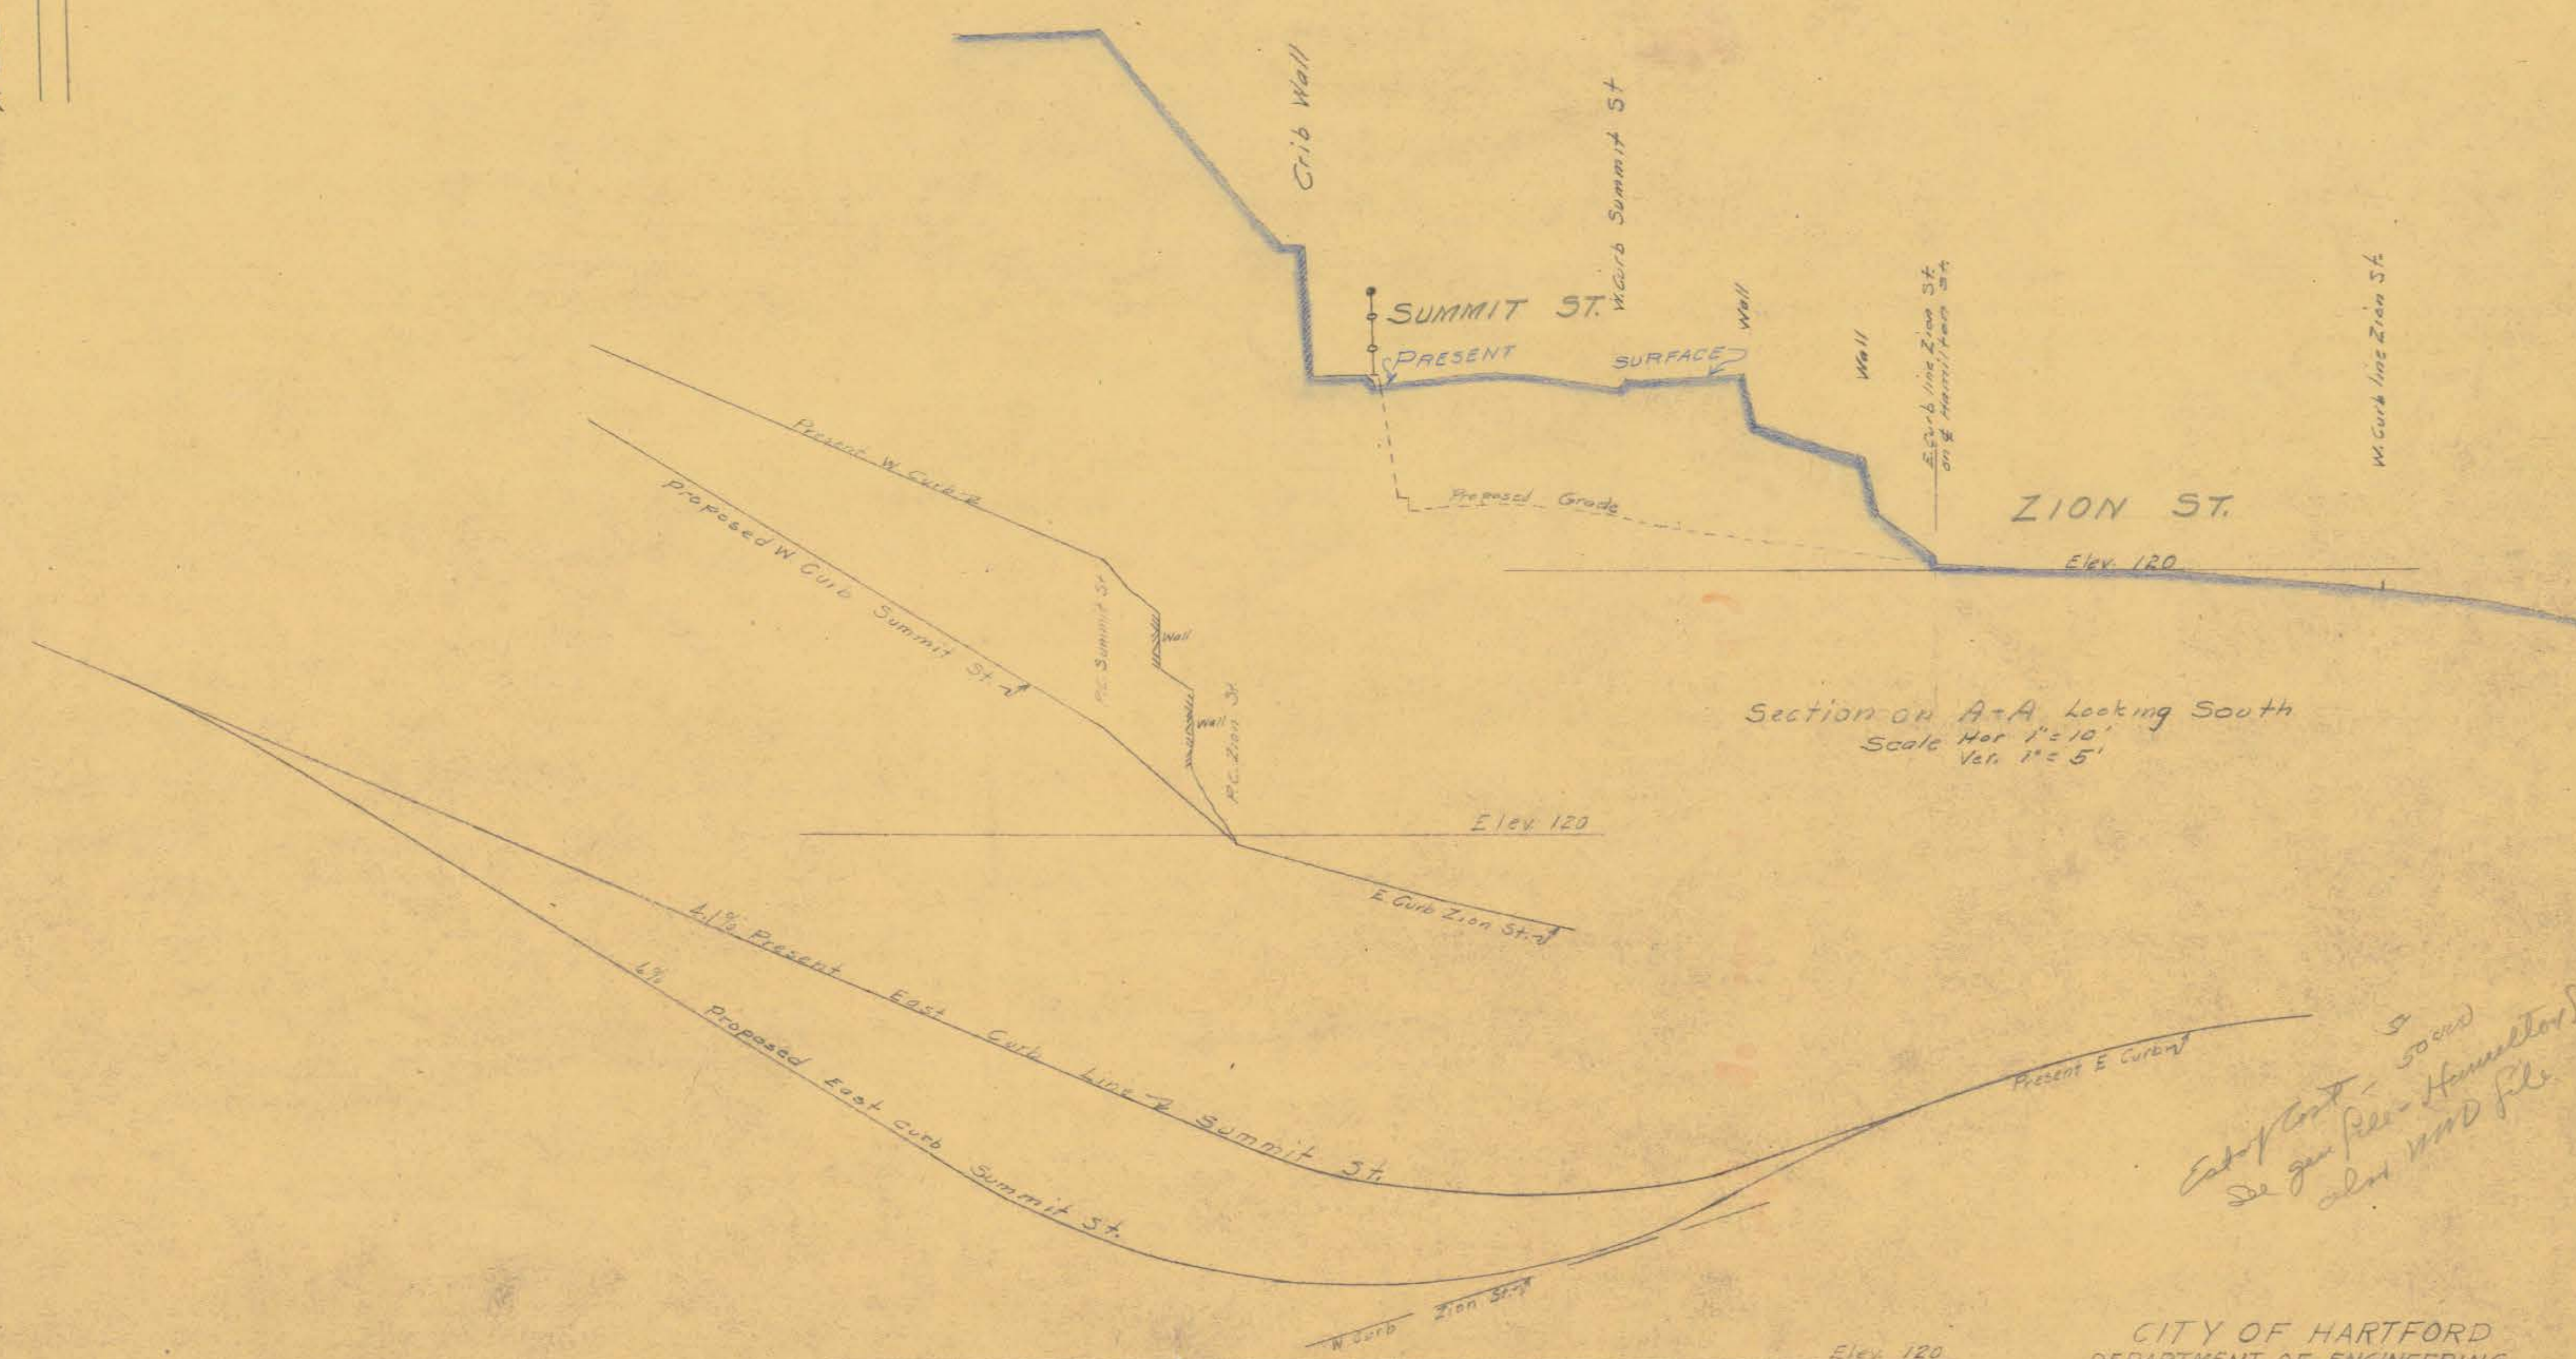


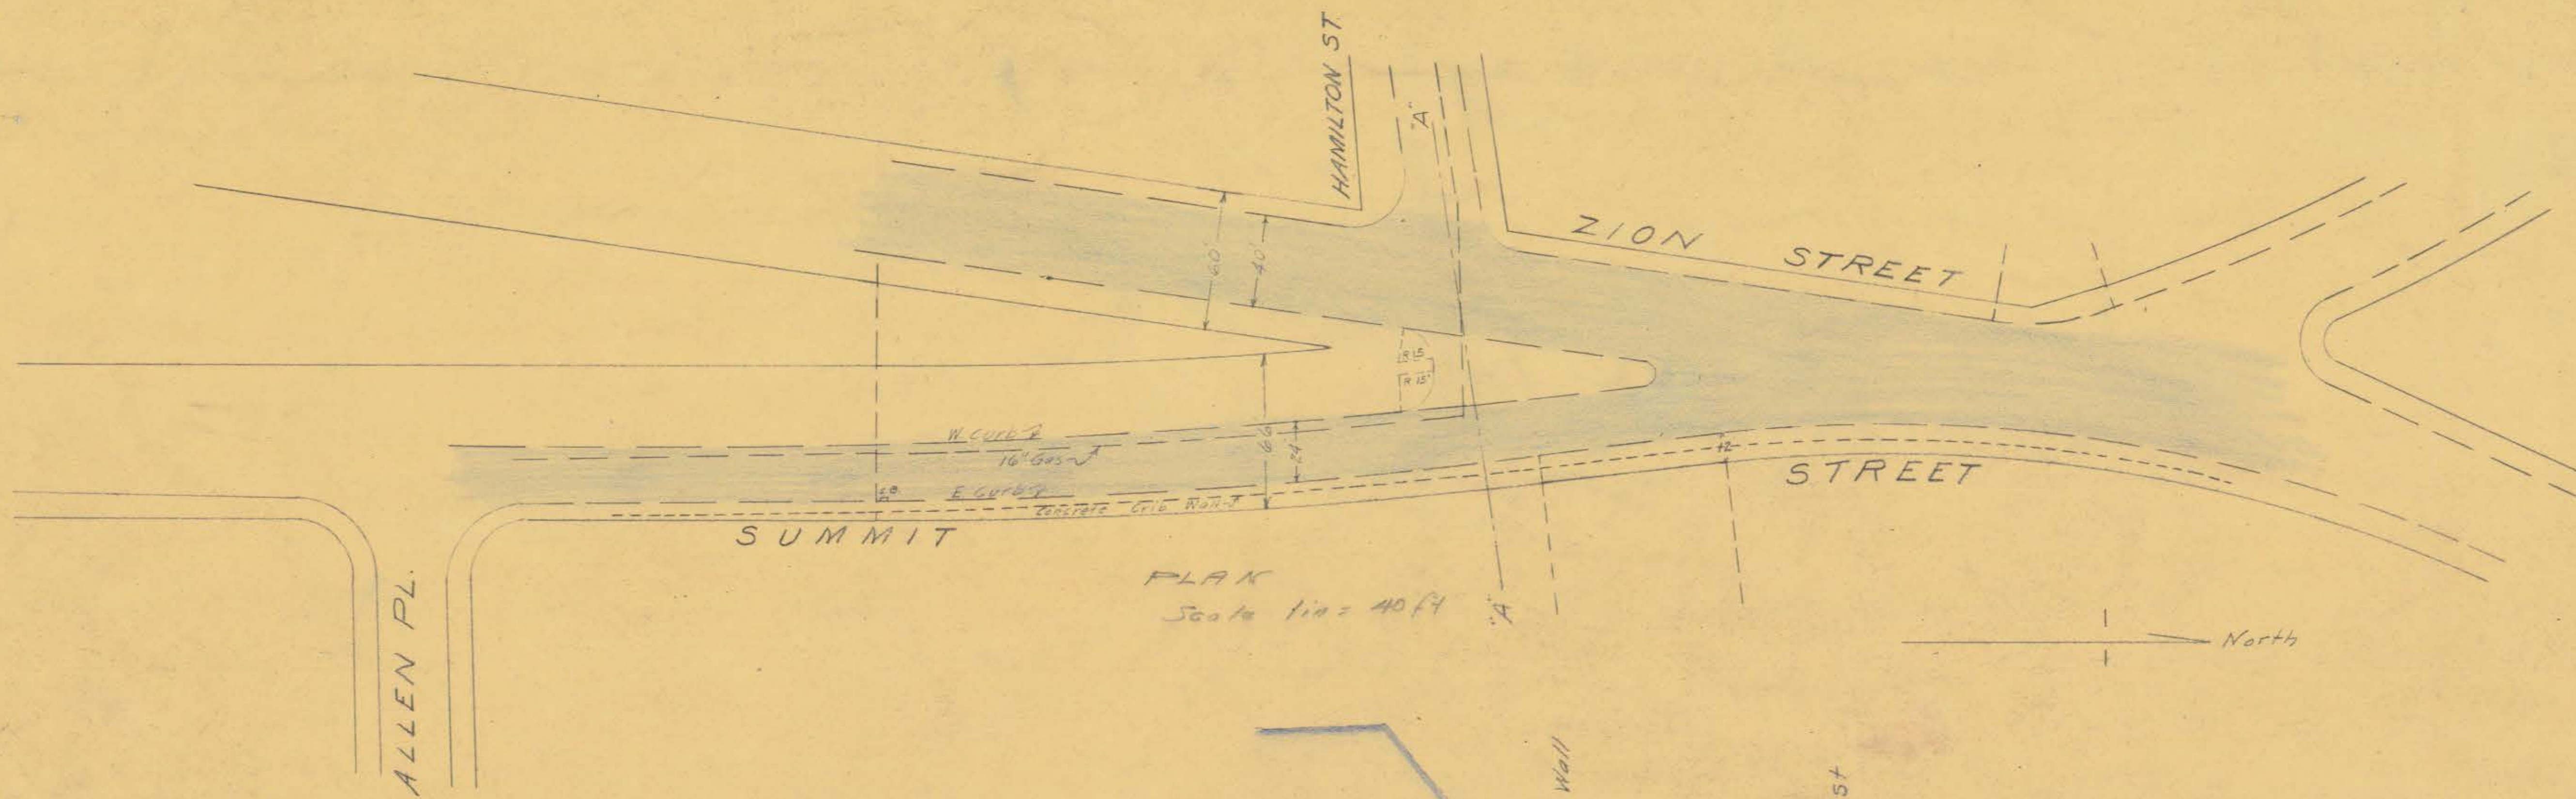

Est. Cost - 50000
See plan file - Hamilton St.
also W&D file