
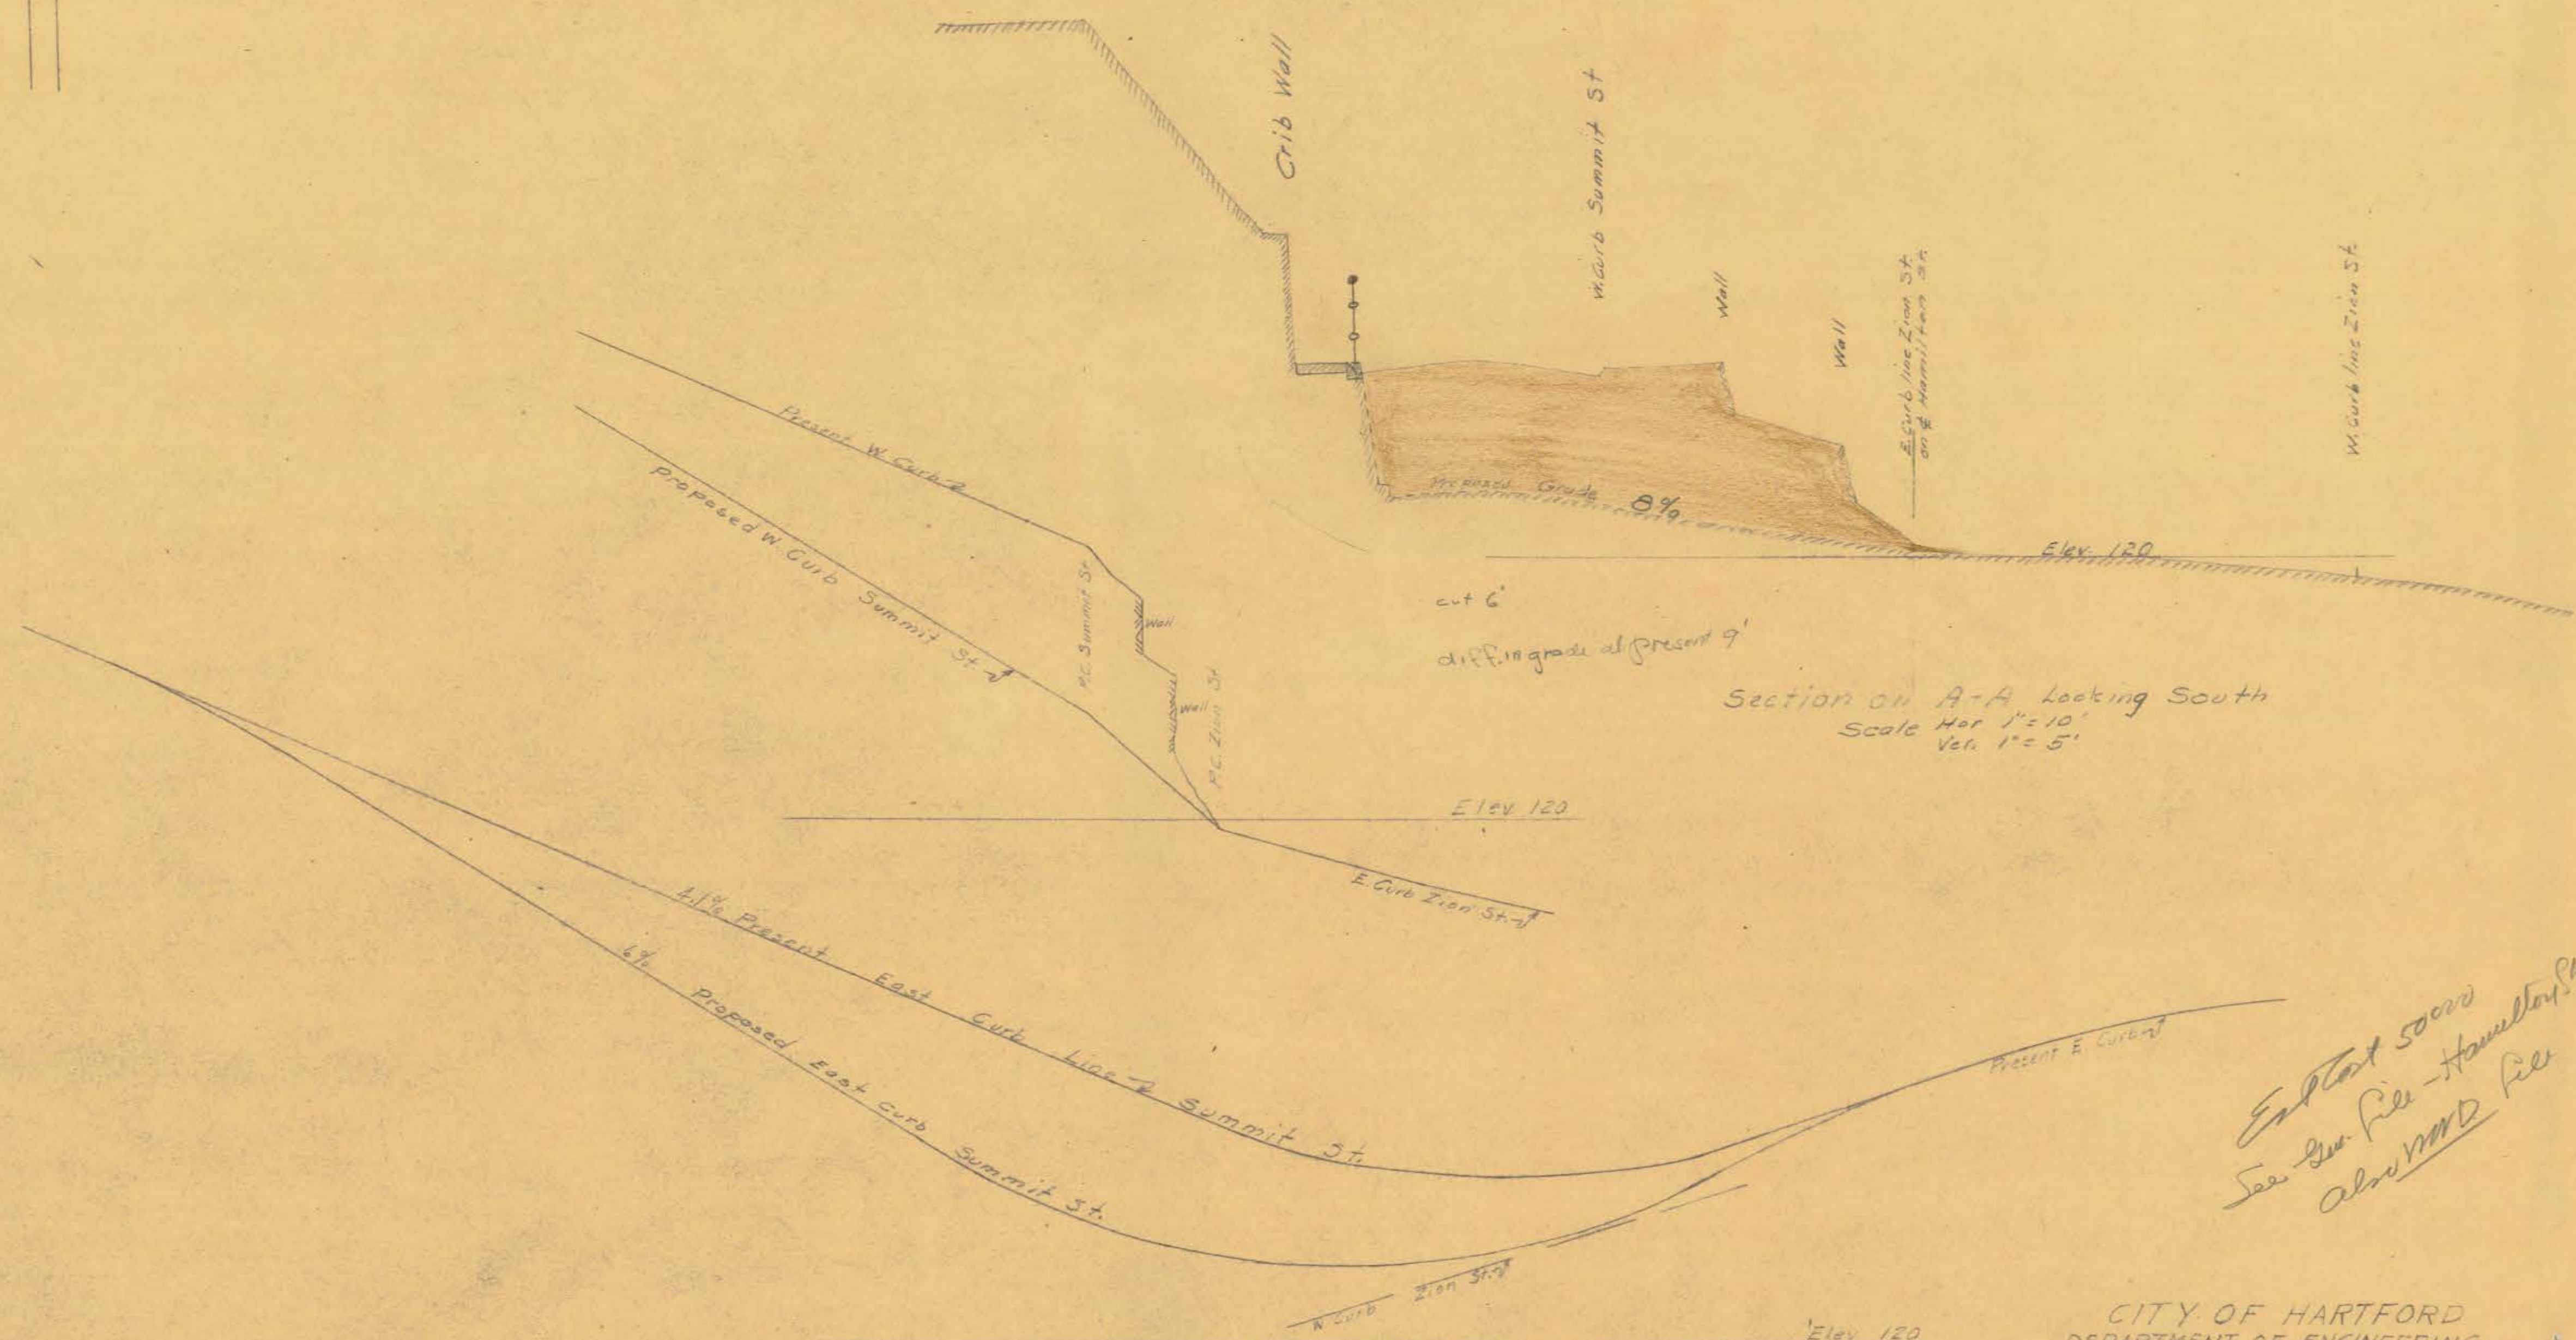


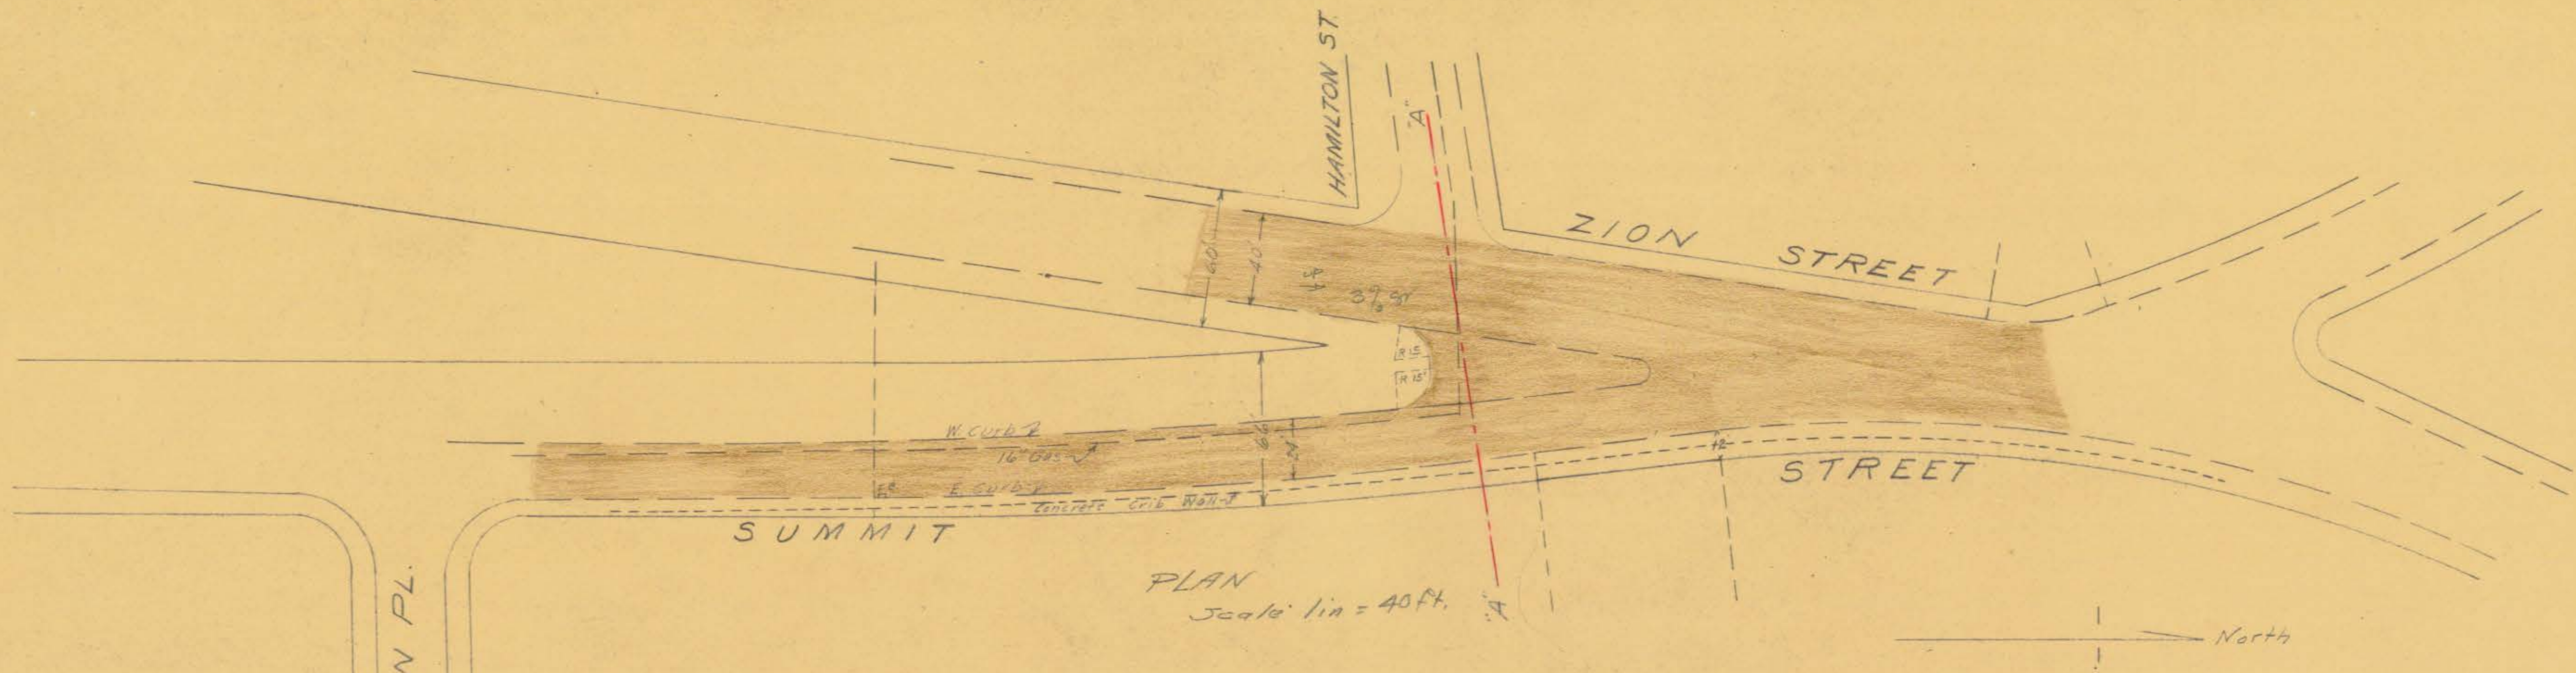

East 5000
 See Sw. File - Hamilton St
 also NMD file