


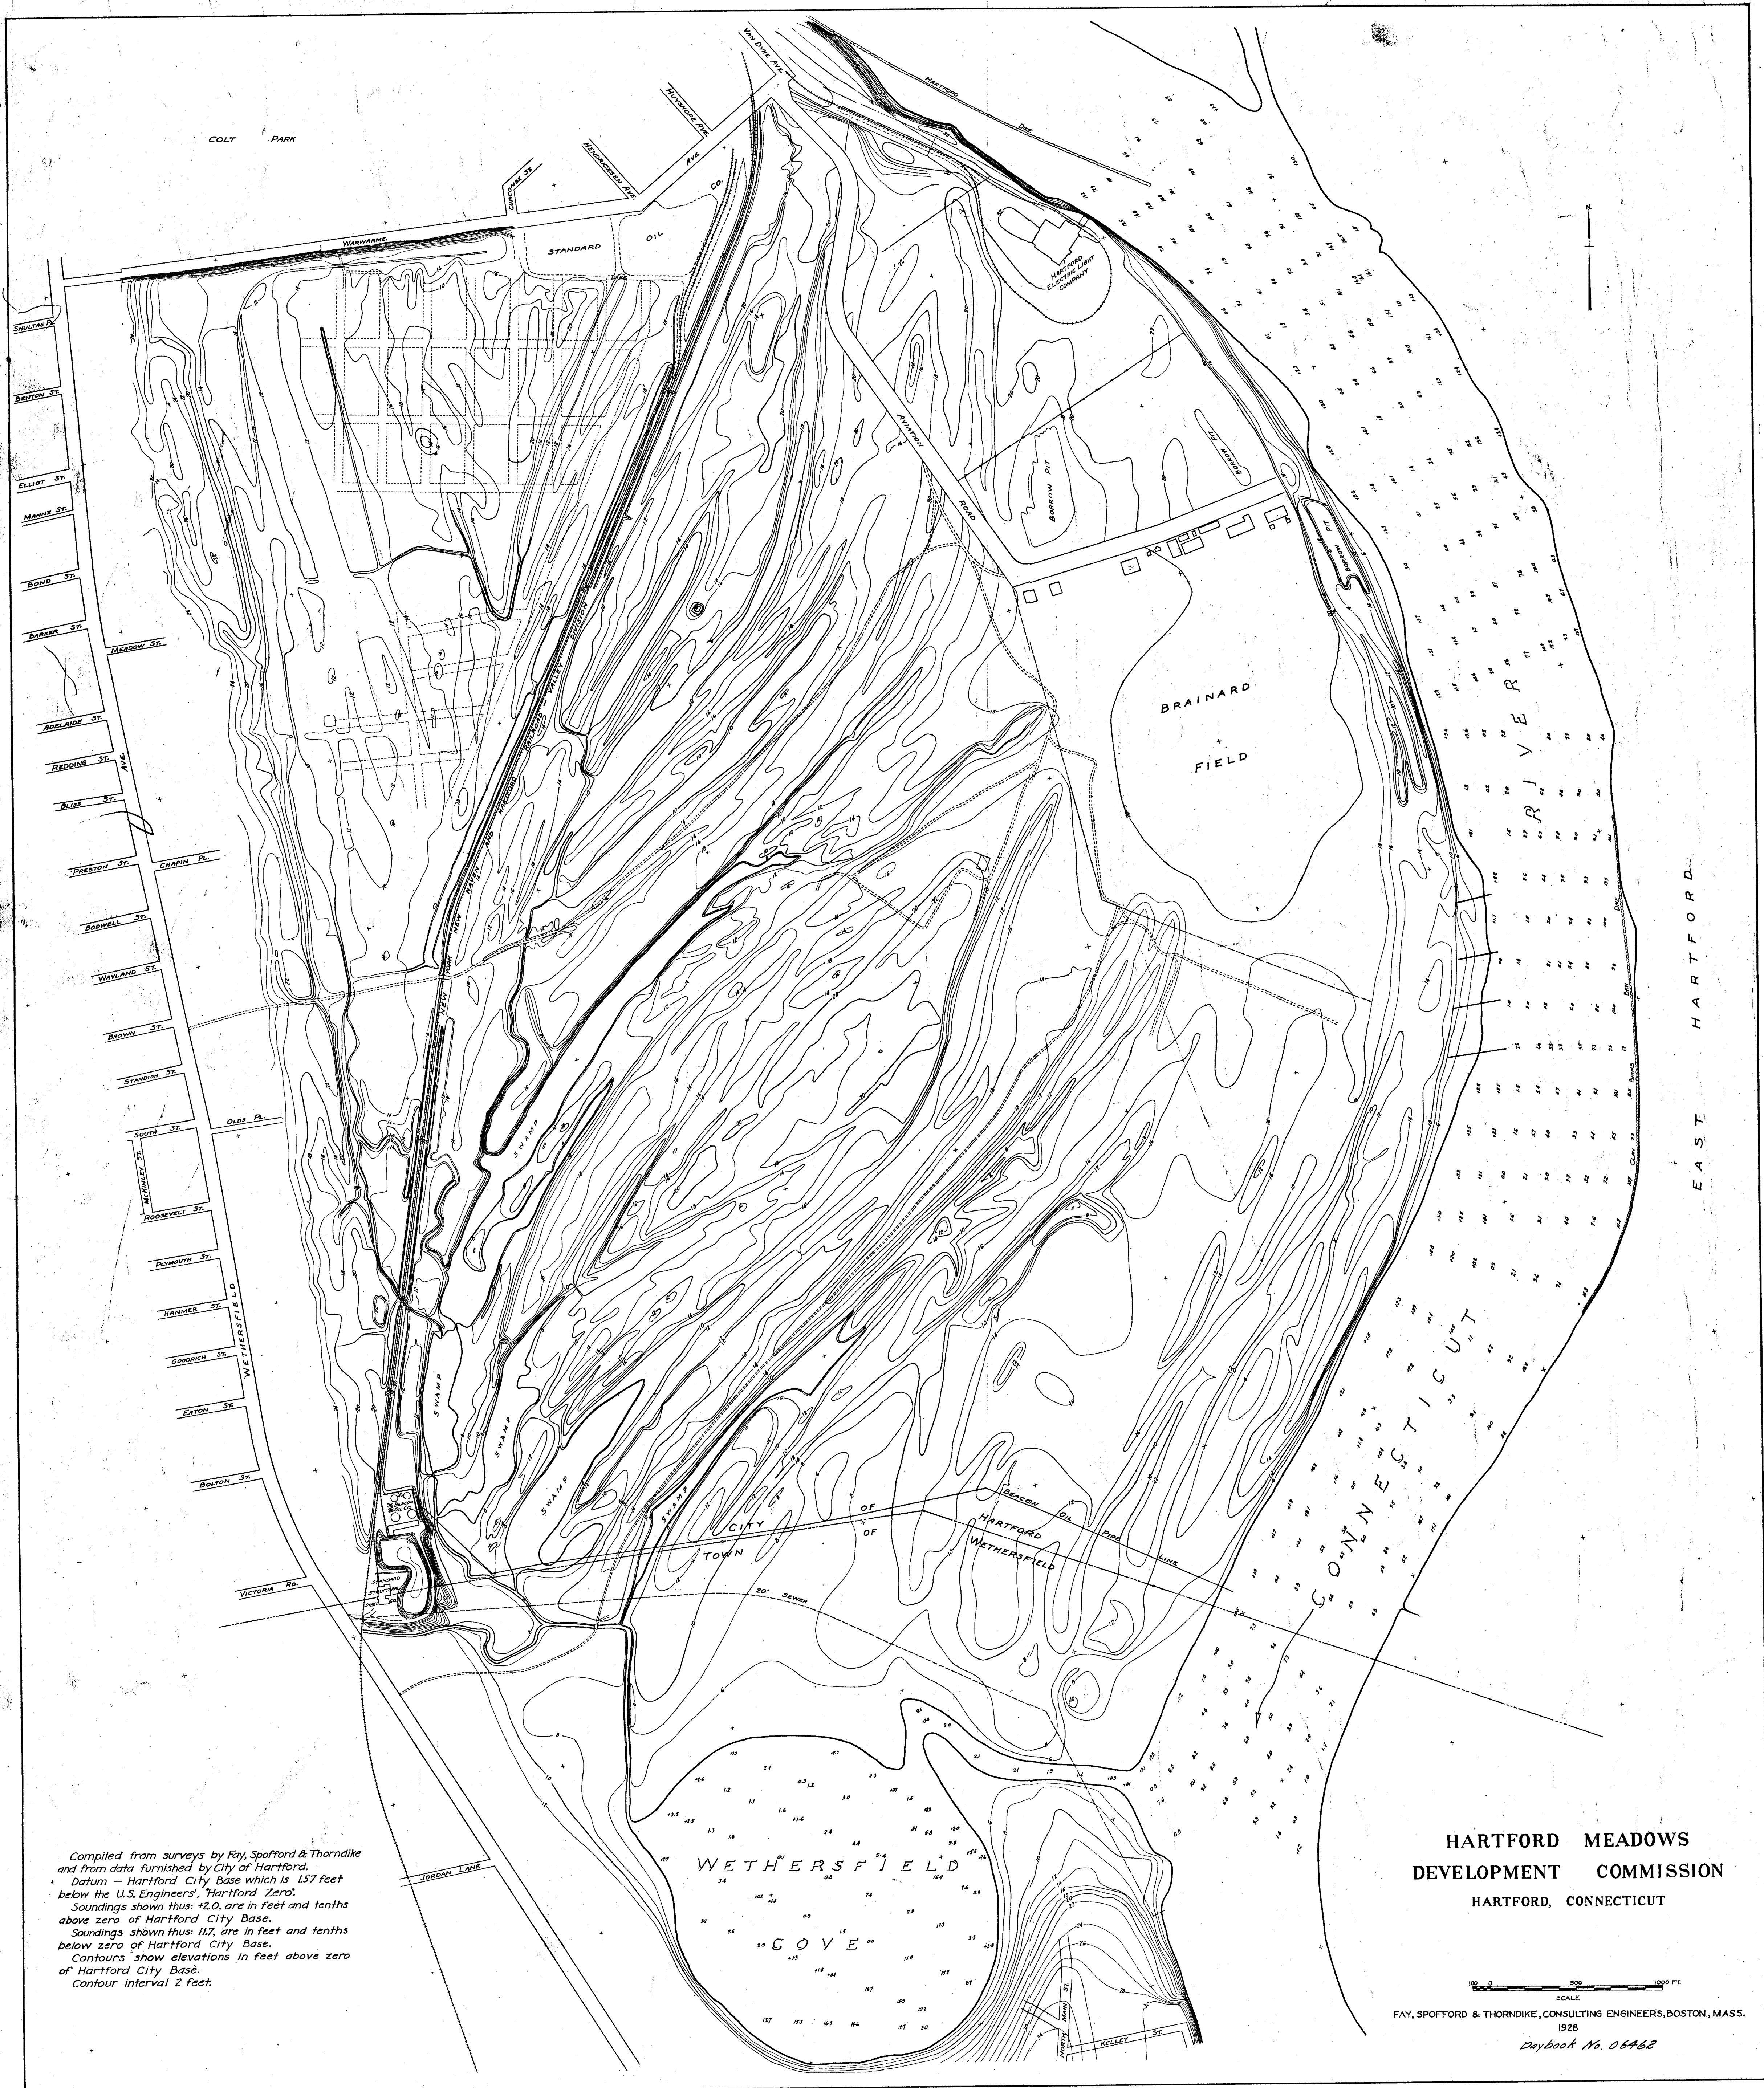

Compiled from surveys by Fay, Spofford & Thorndike and from data furnished by City of Hartford.
Datum - Hartford City Base which is 157 feet below the U.S. Engineers' 'Hartford Zero'.
Soundings shown thus: +2.0, are in feet and tenths above zero of Hartford City Base.
Soundings shown thus: 11.7, are in feet and tenths below zero of Hartford City Base.
Contours show elevations in feet above zero of Hartford City Base.
Contour interval 2 feet.

HARTFORD MEADOWS
DEVELOPMENT COMMISSION
HARTFORD, CONNECTICUT

SCALE
FAY, SPOFFORD & THORNDIKE, CONSULTING ENGINEERS, BOSTON, MASS.
1928
Daybook No. 06462