



51
8

20

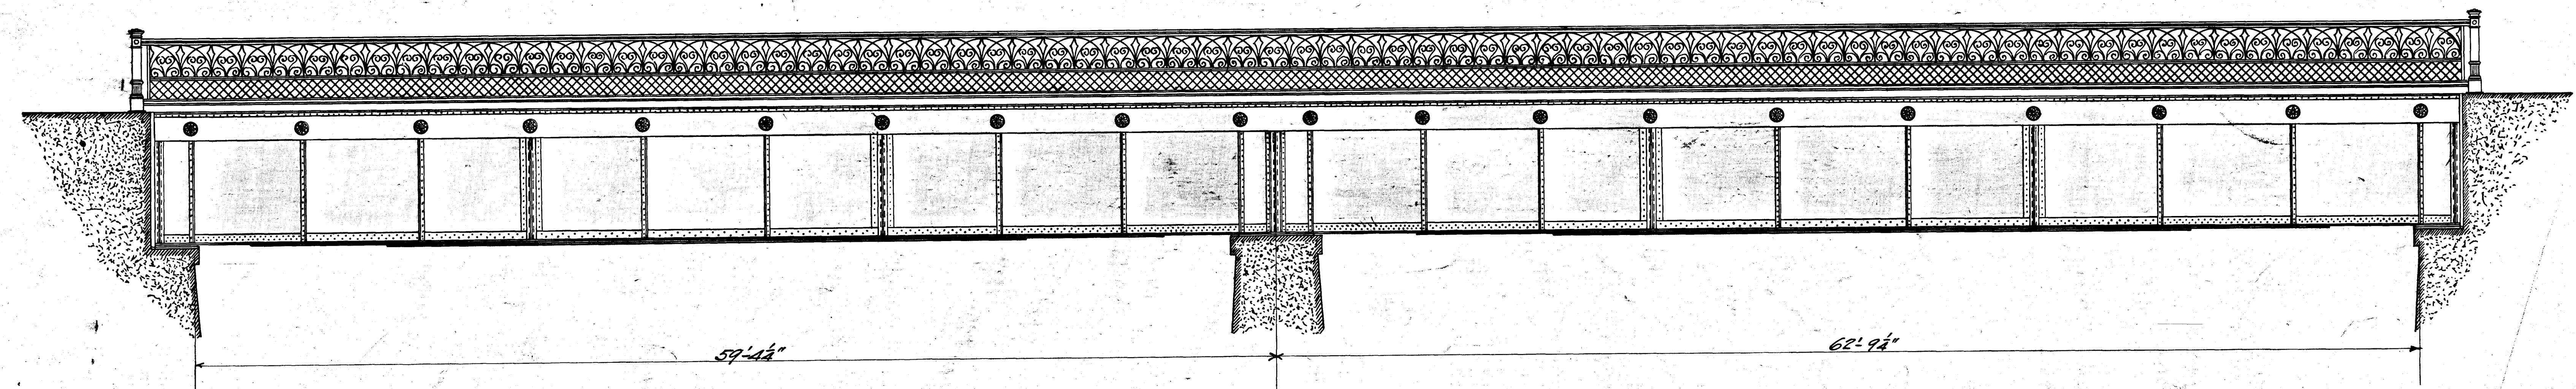


Elevation of Bridge

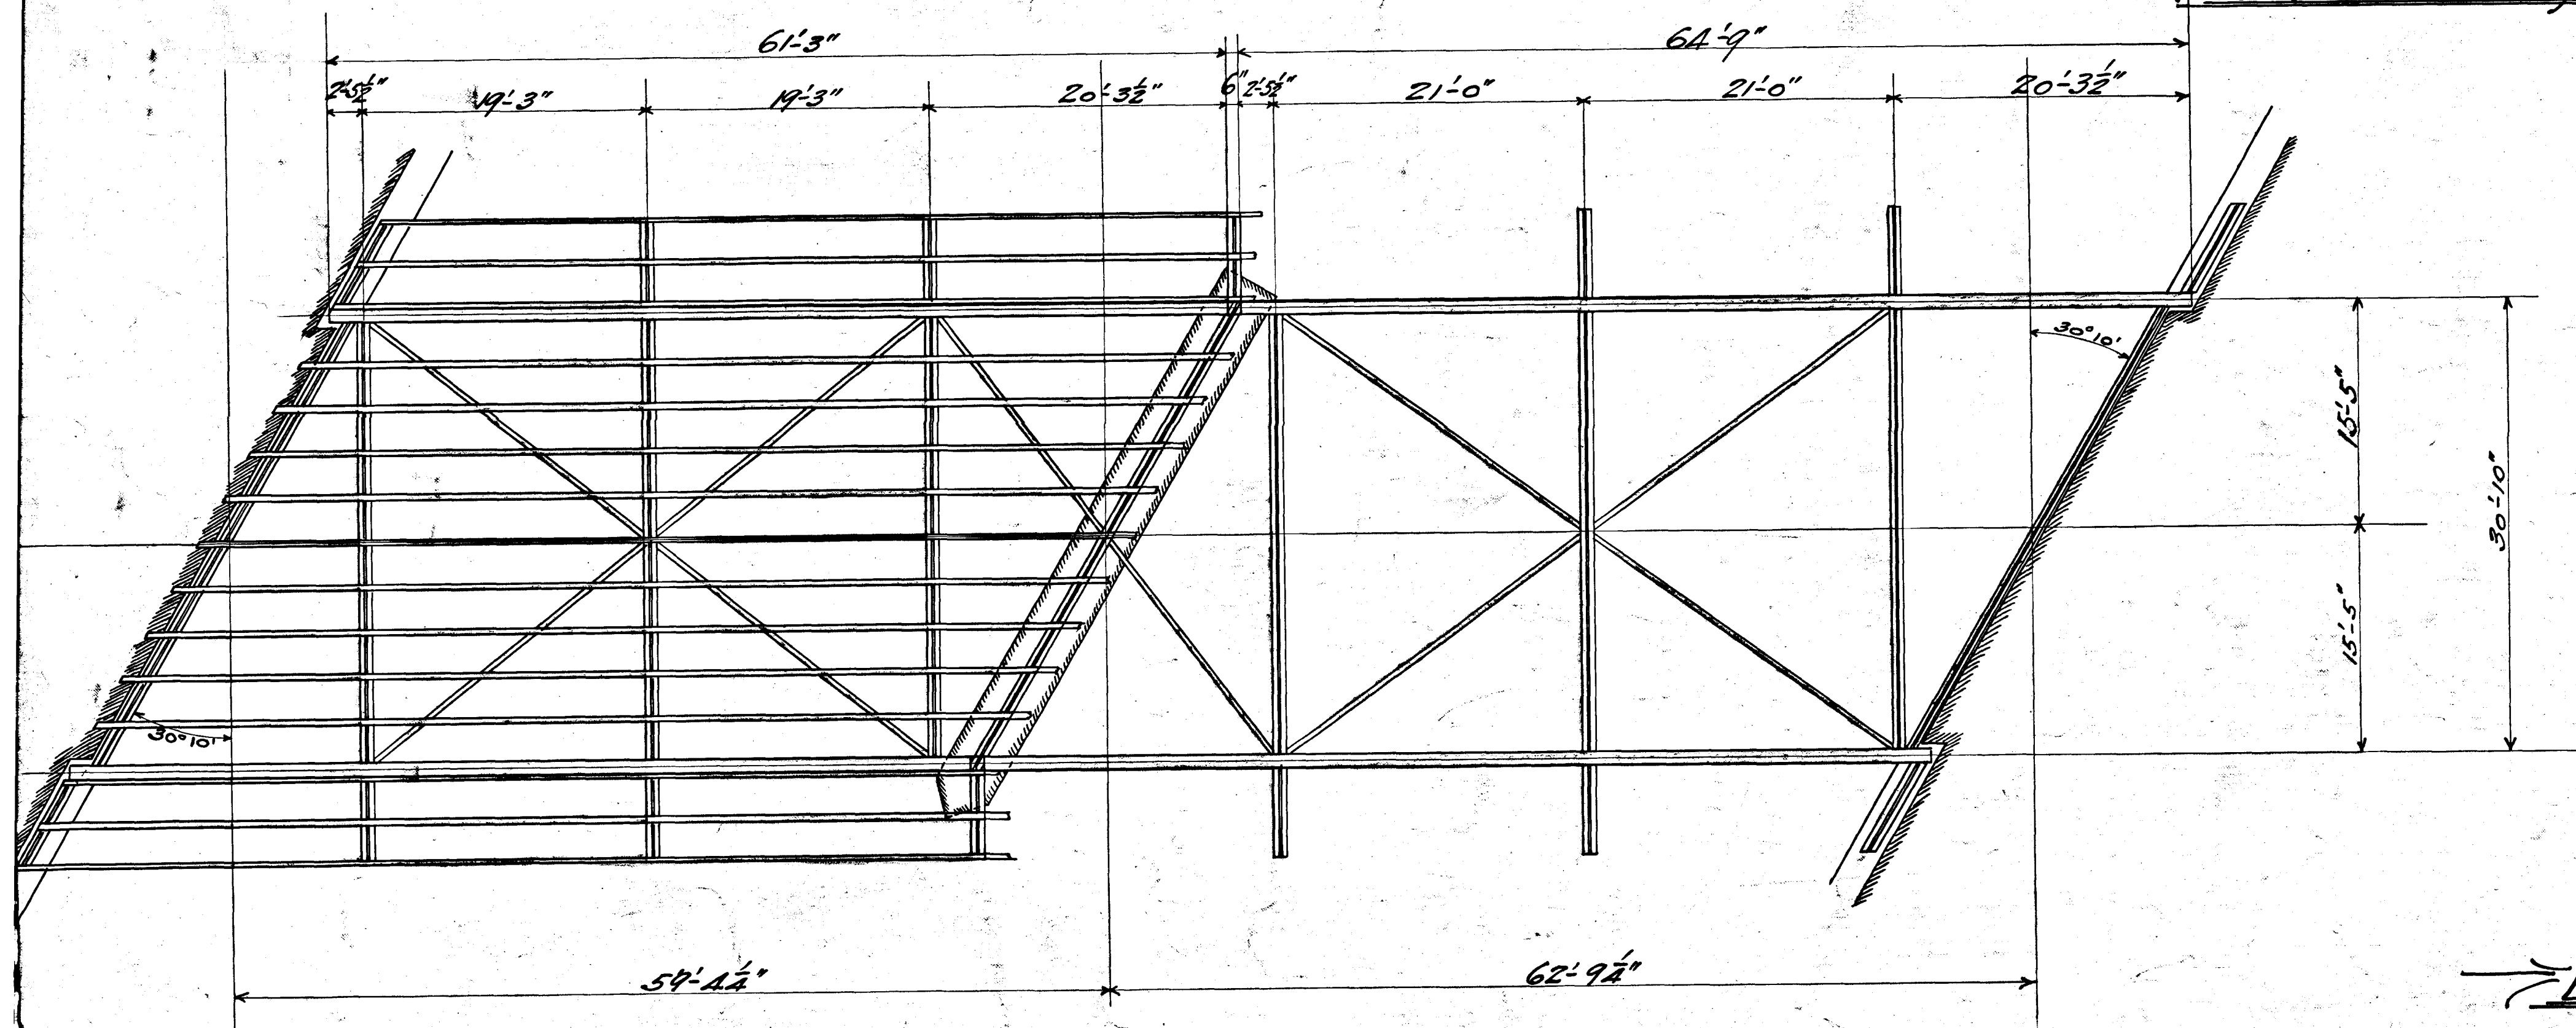


Plan of Bridge


Showing Beams for Buckle Plate Floor

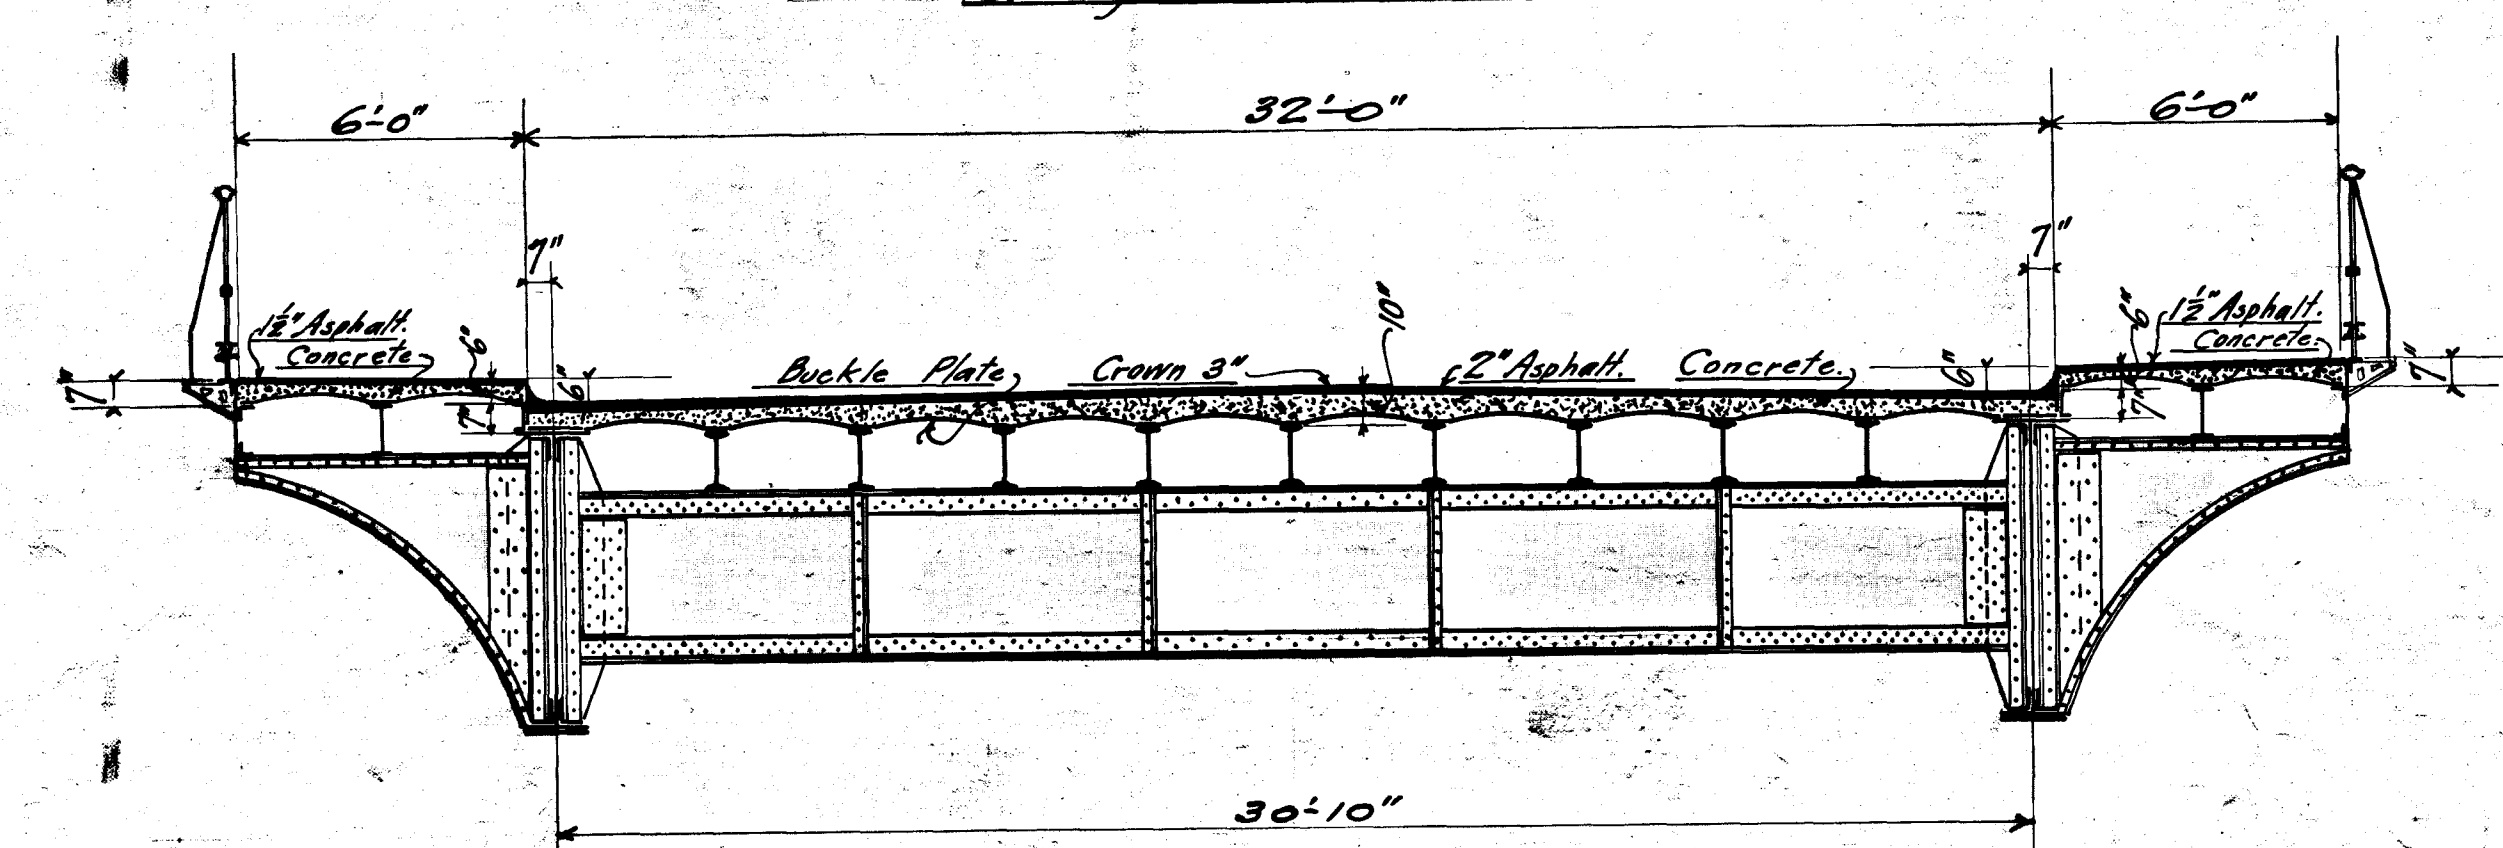

Cross Section with Buckle Plate Floor

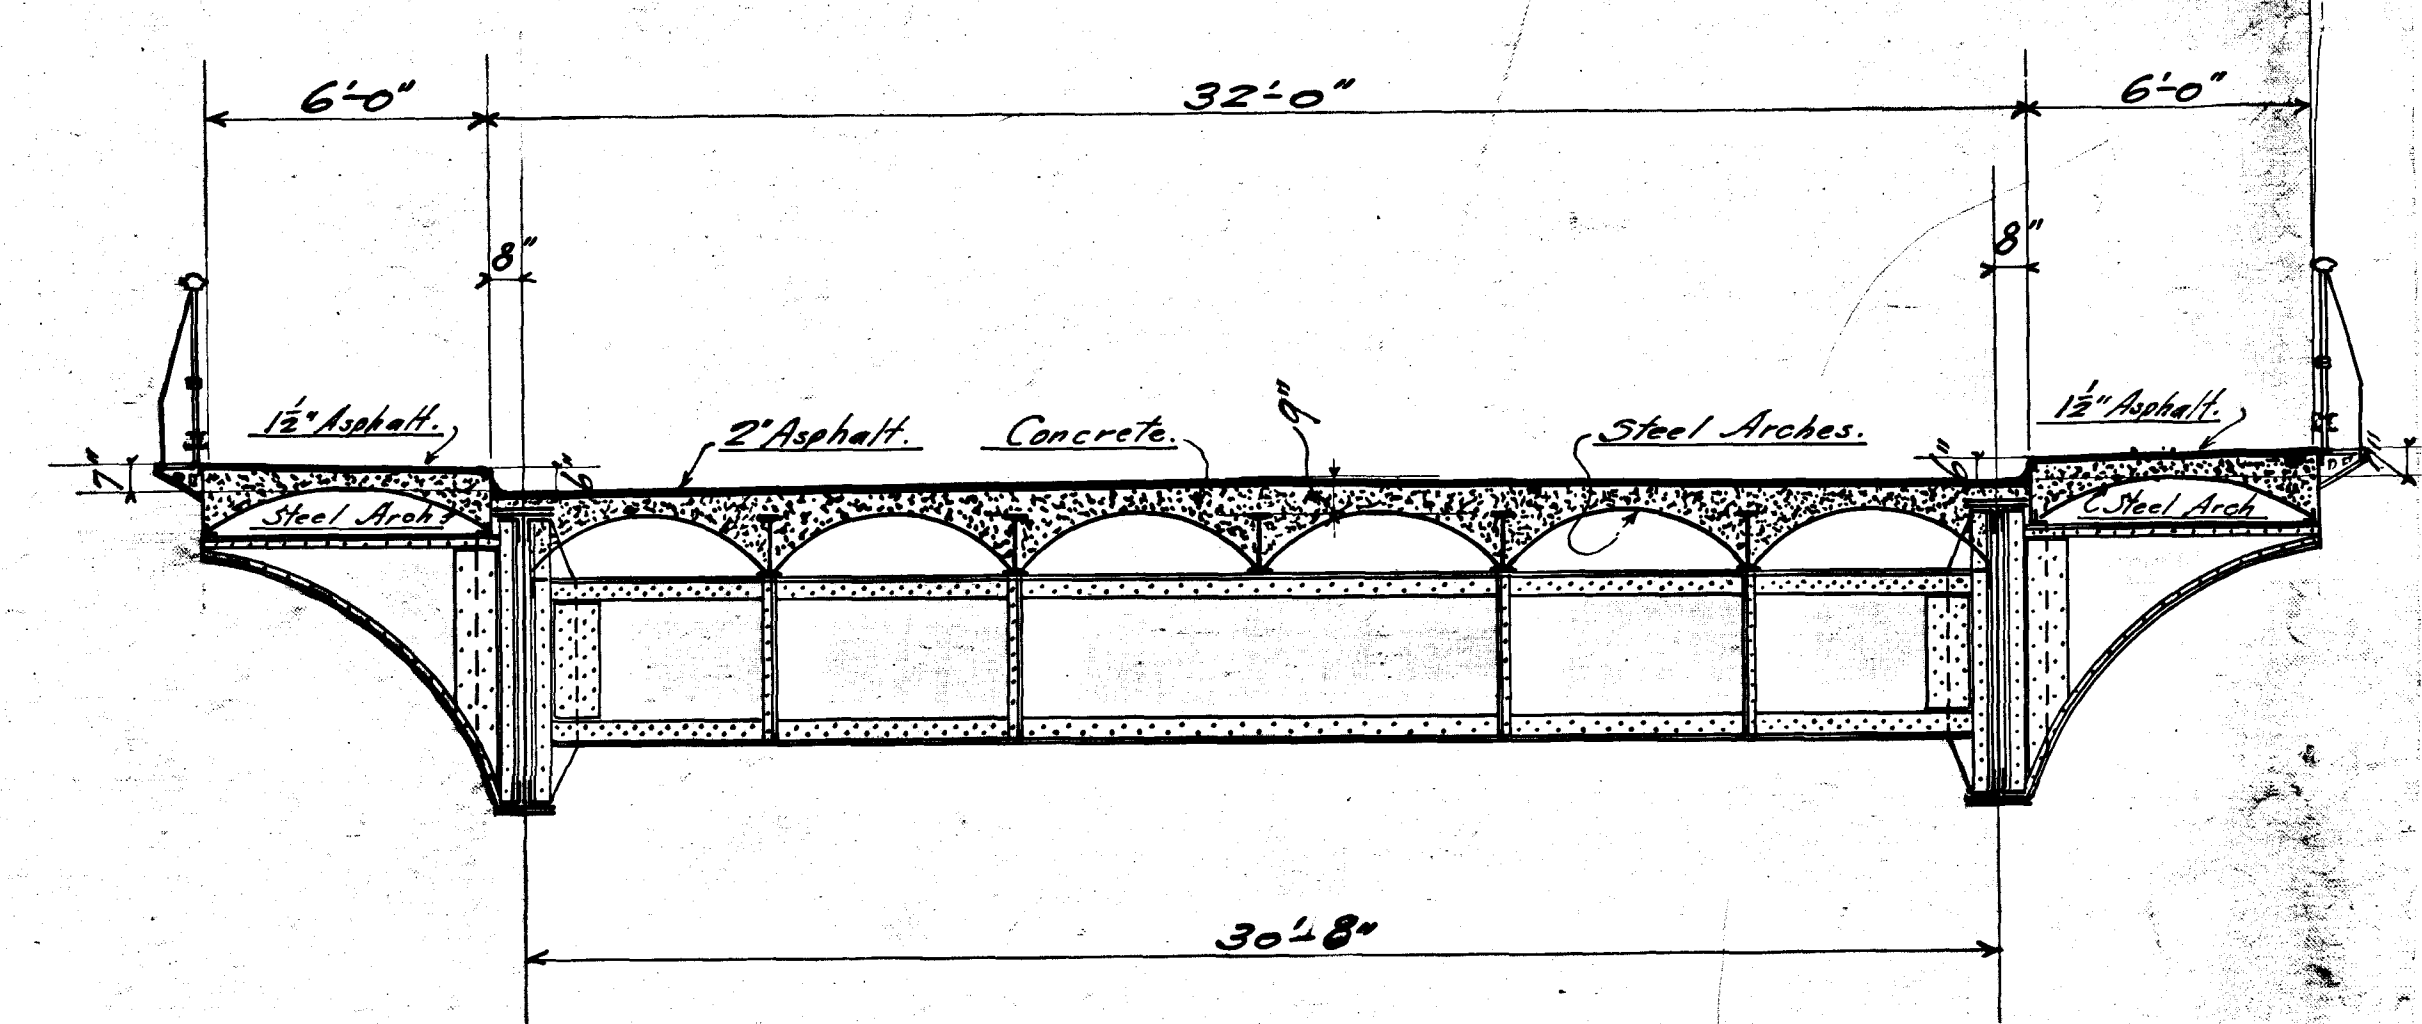

Cross Section with Steel Arch Floor

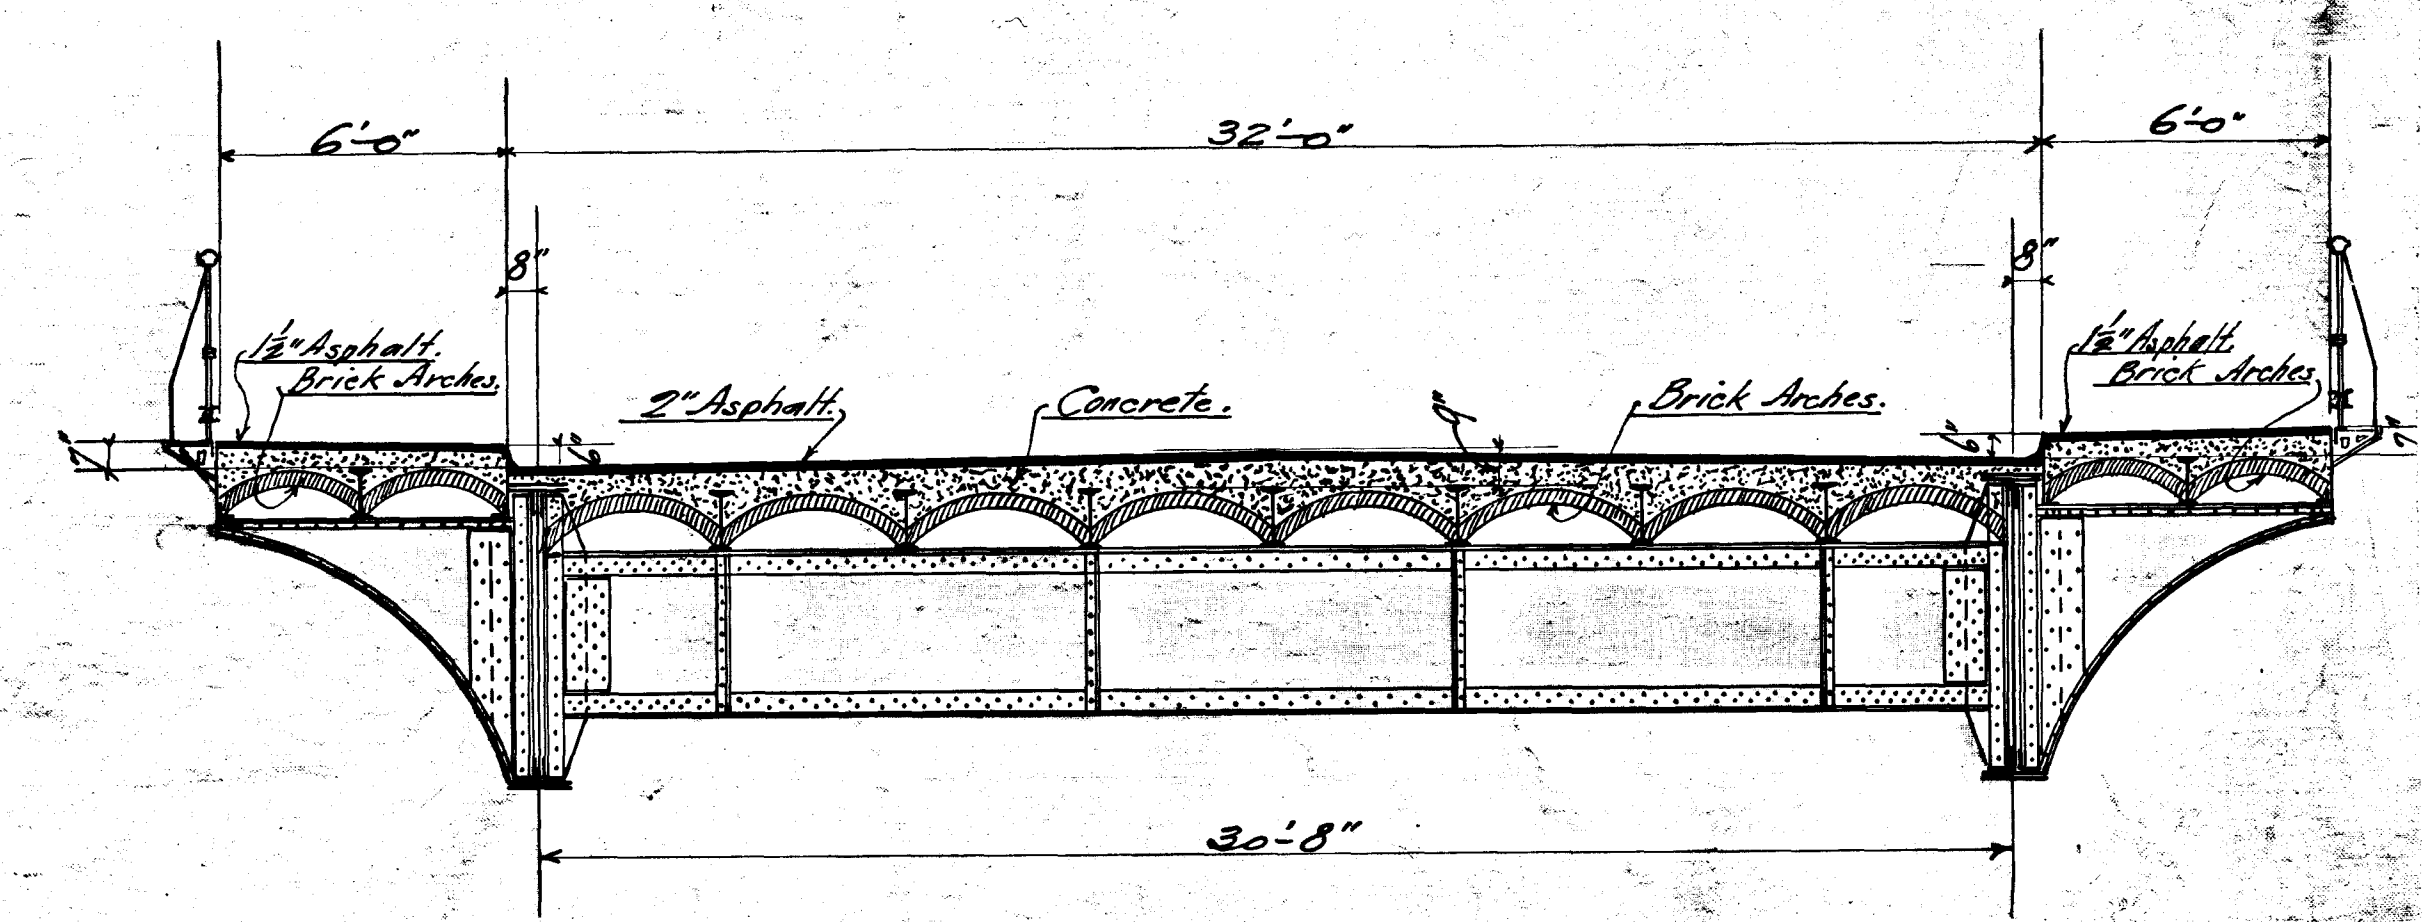

Cross Section with Brick Arch Floor

PLAN A

Design of Plate Girder Bridge

over

Park River at Broad Street

City of Hartford, Conn.

The Berlin Iron Bridge Co.
Engineers
East Berlin, Conn.
2638 Dec. 22, 1896