


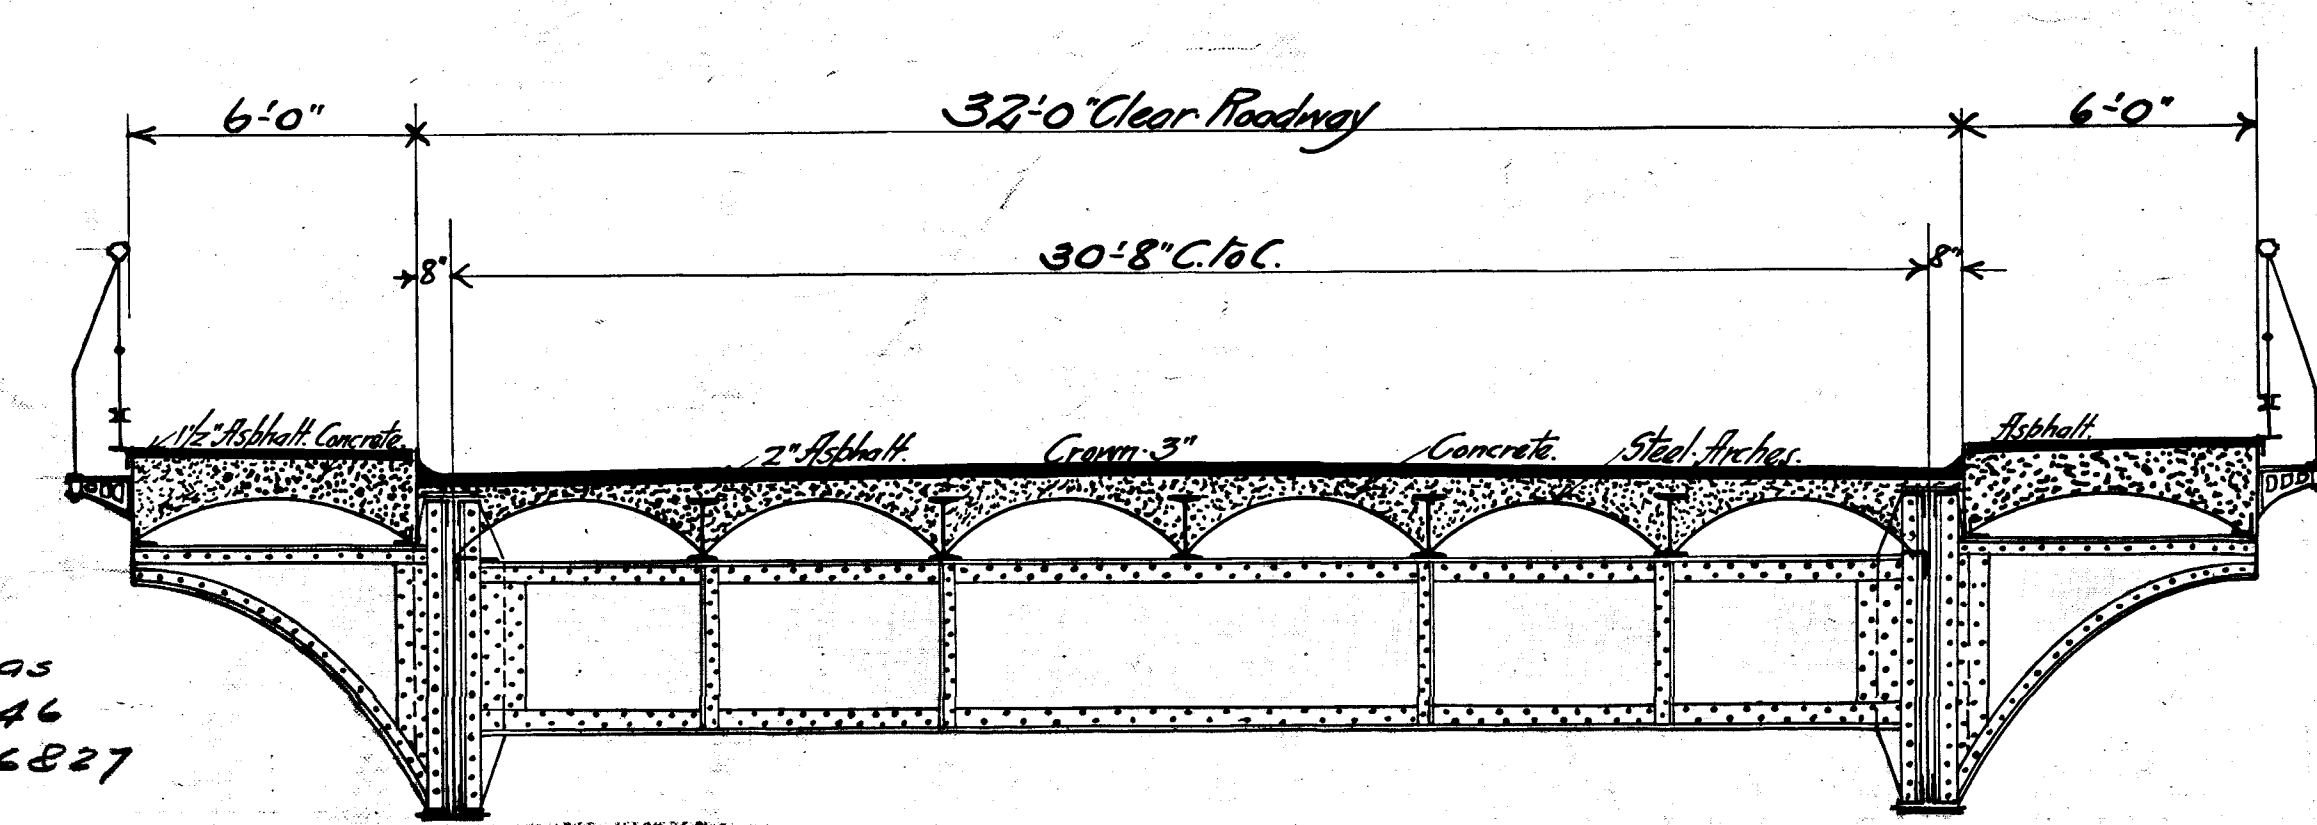
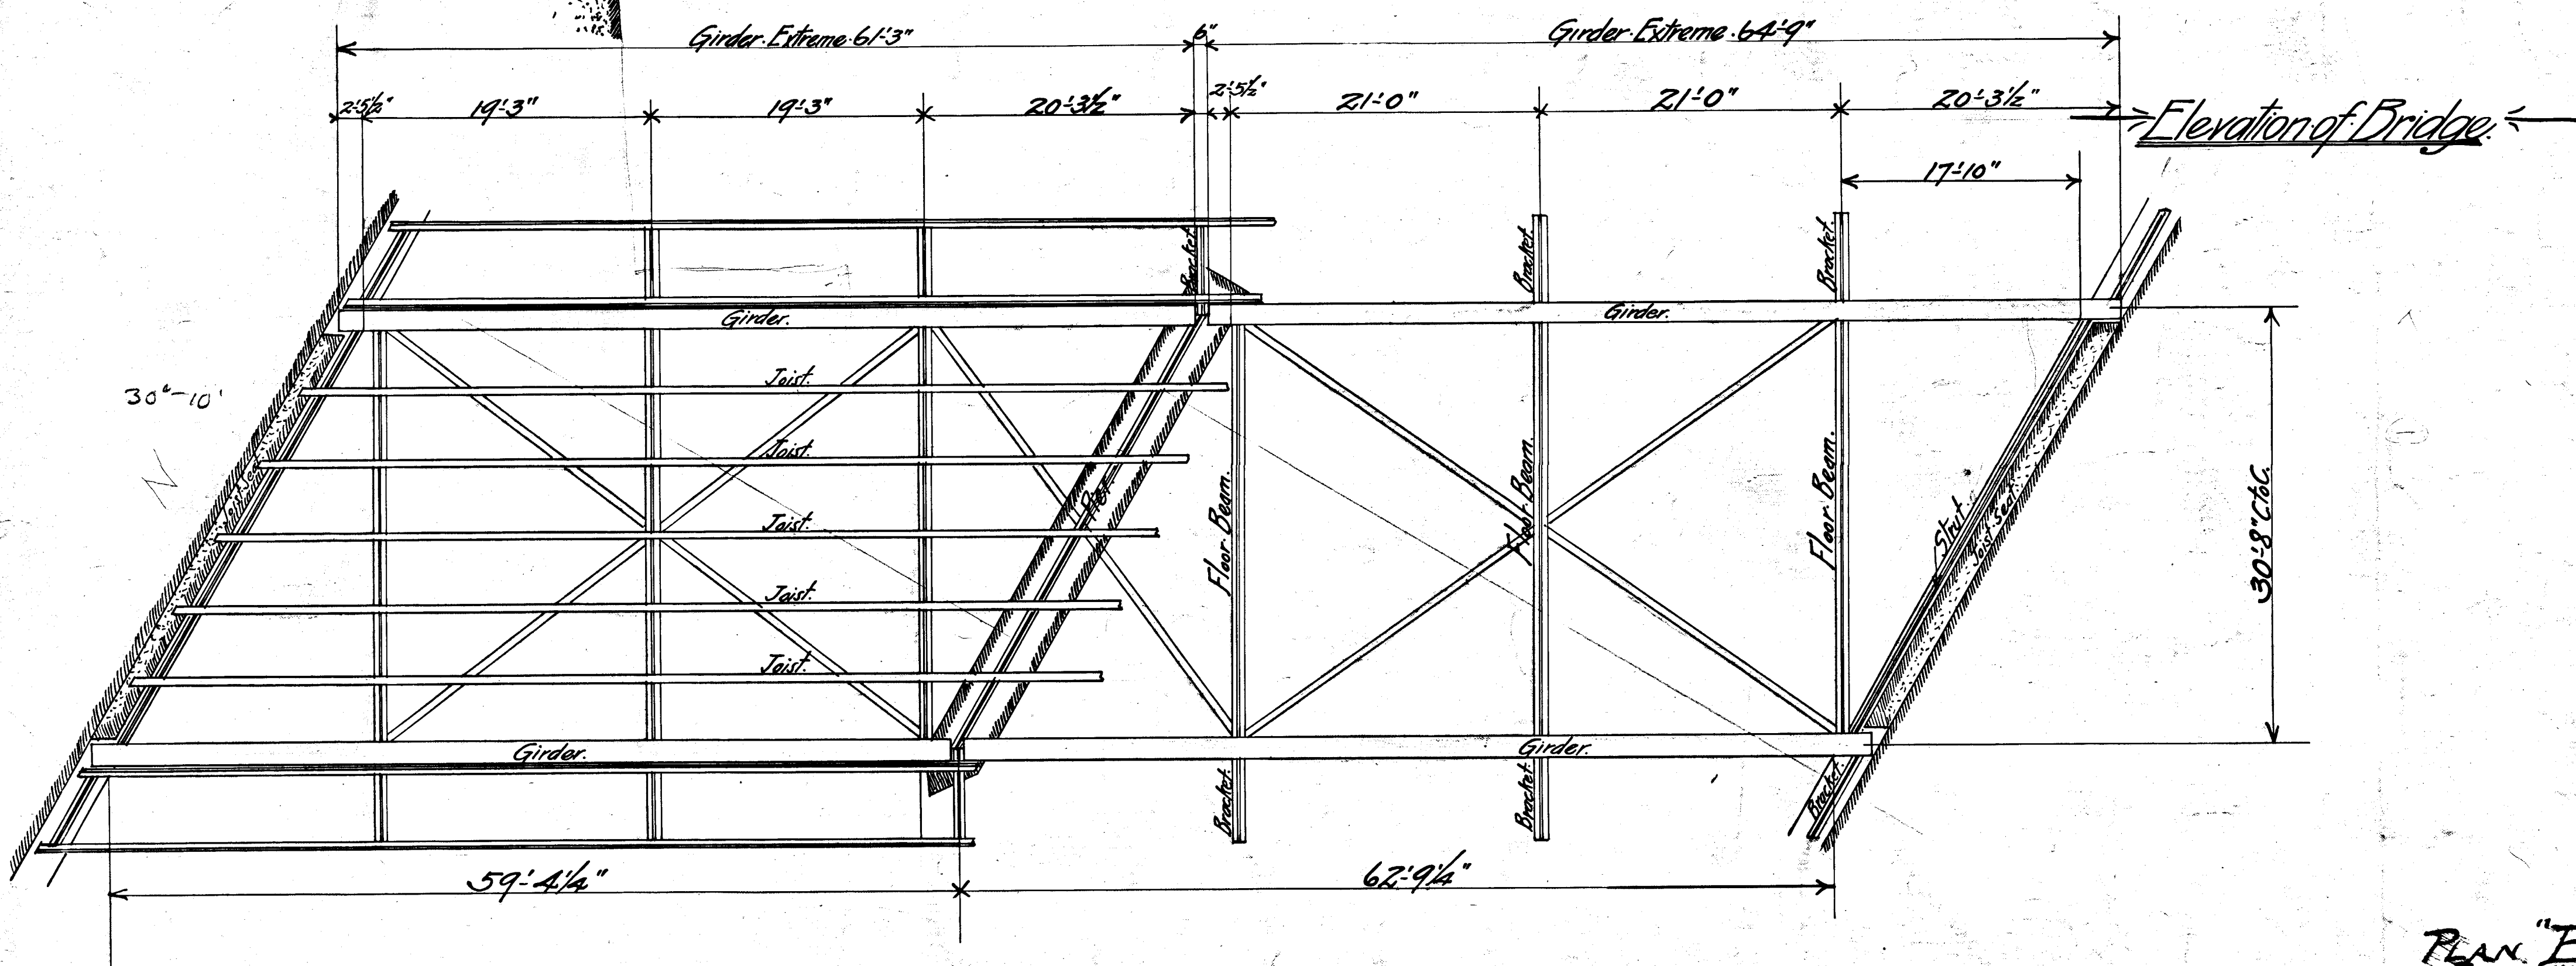


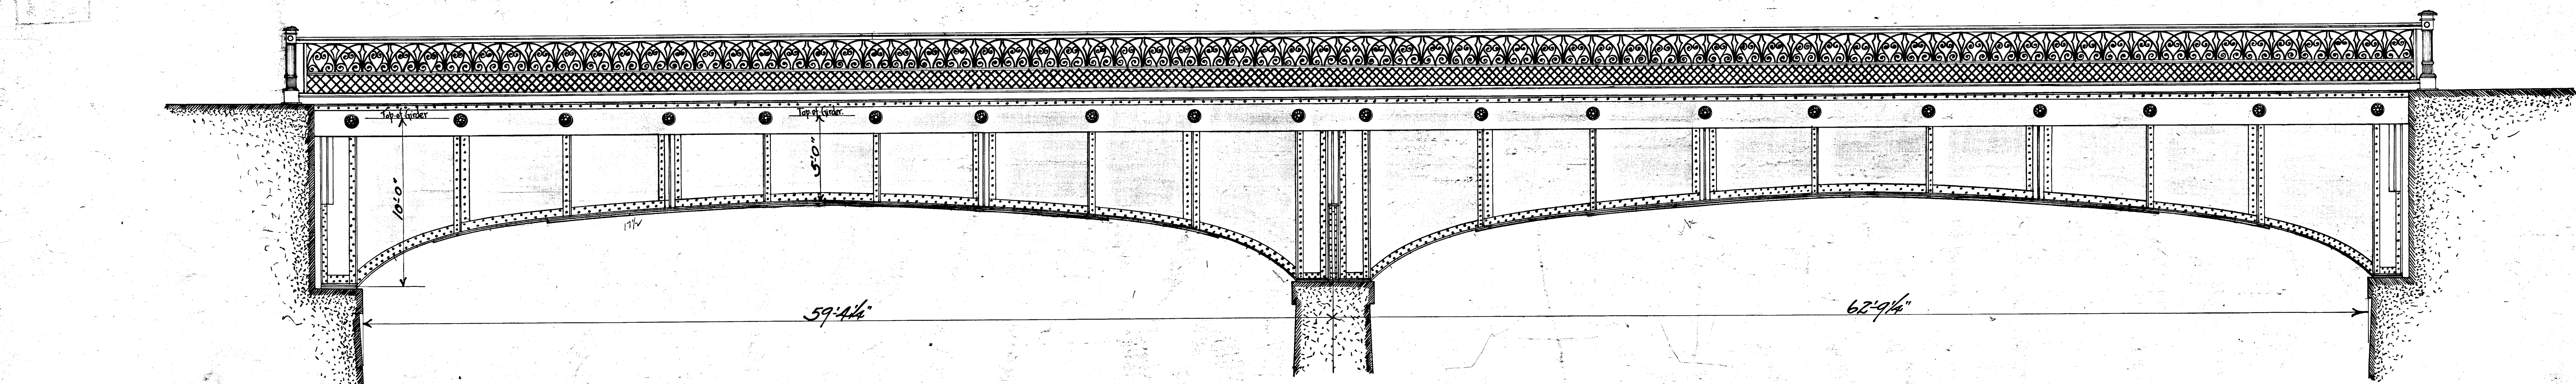

THIS FLOOR PLAN ADOPTED

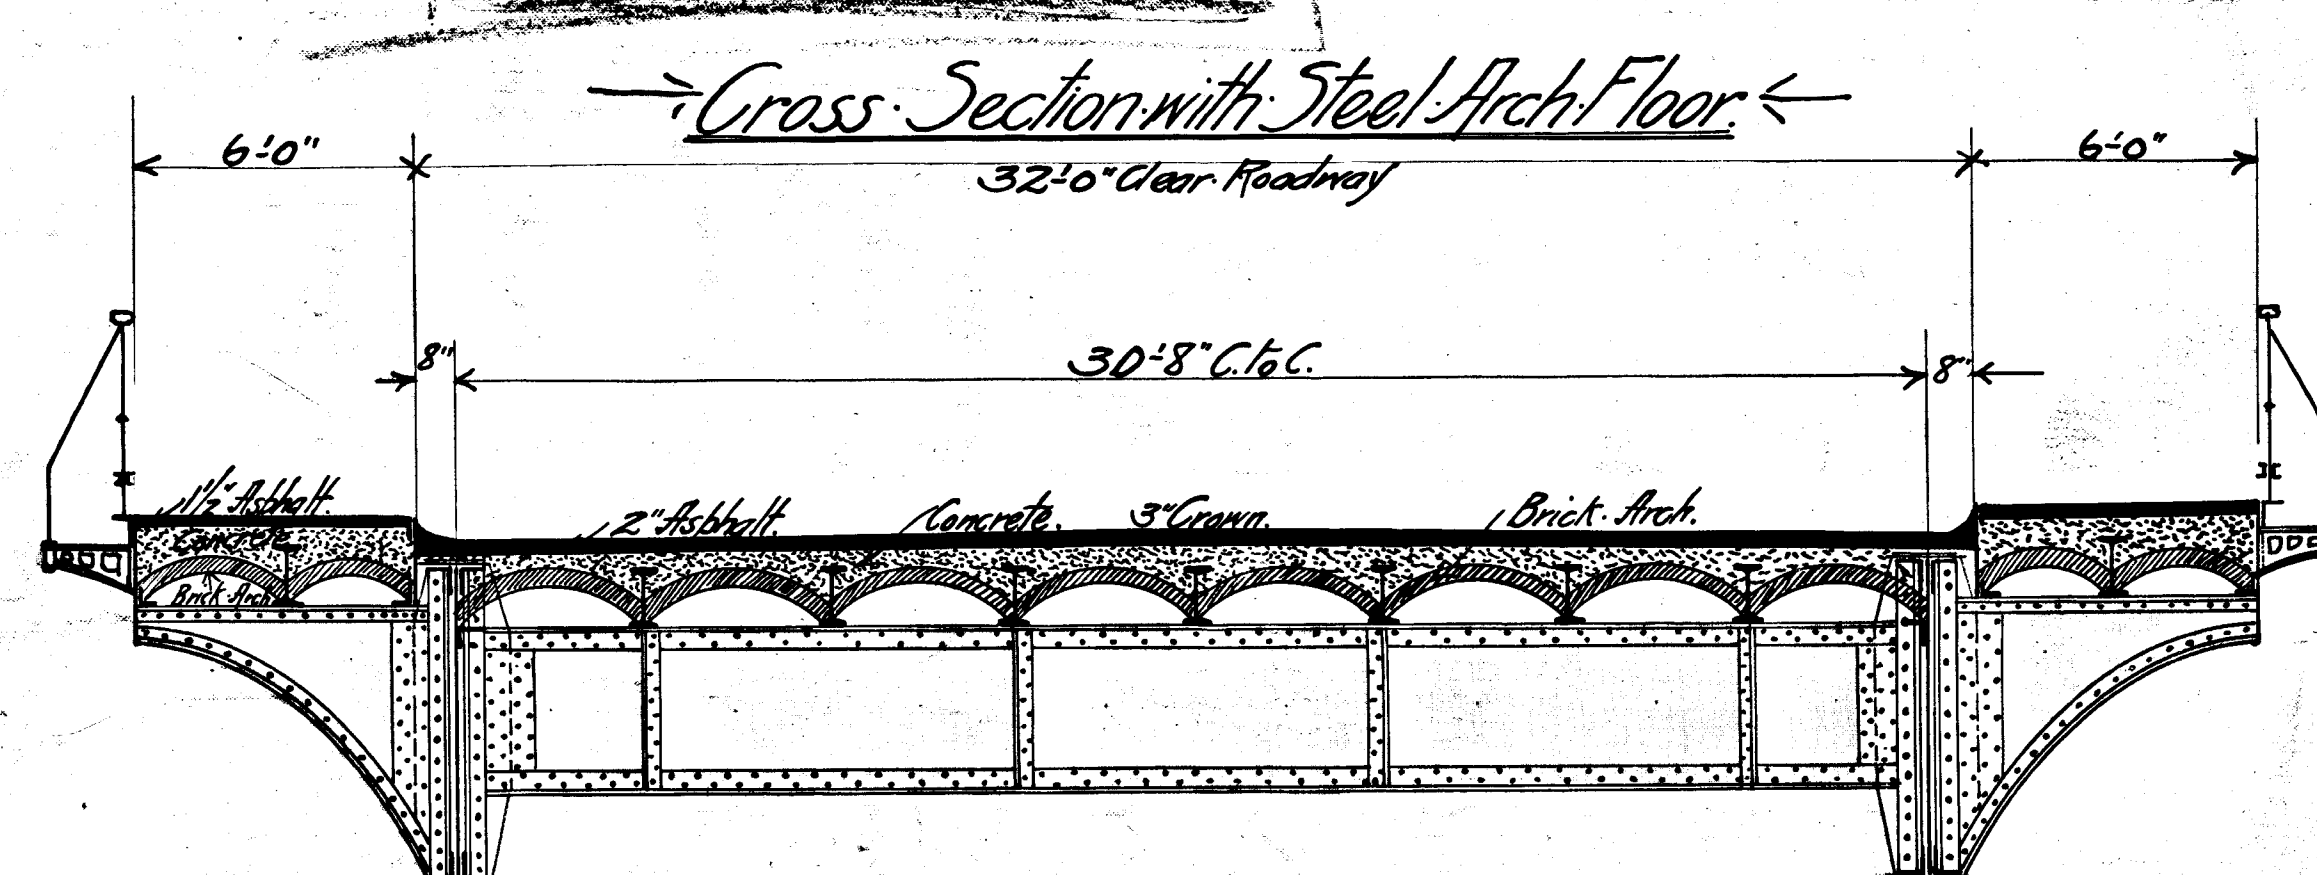

→ Cross Section with Brick Arch Floor ←

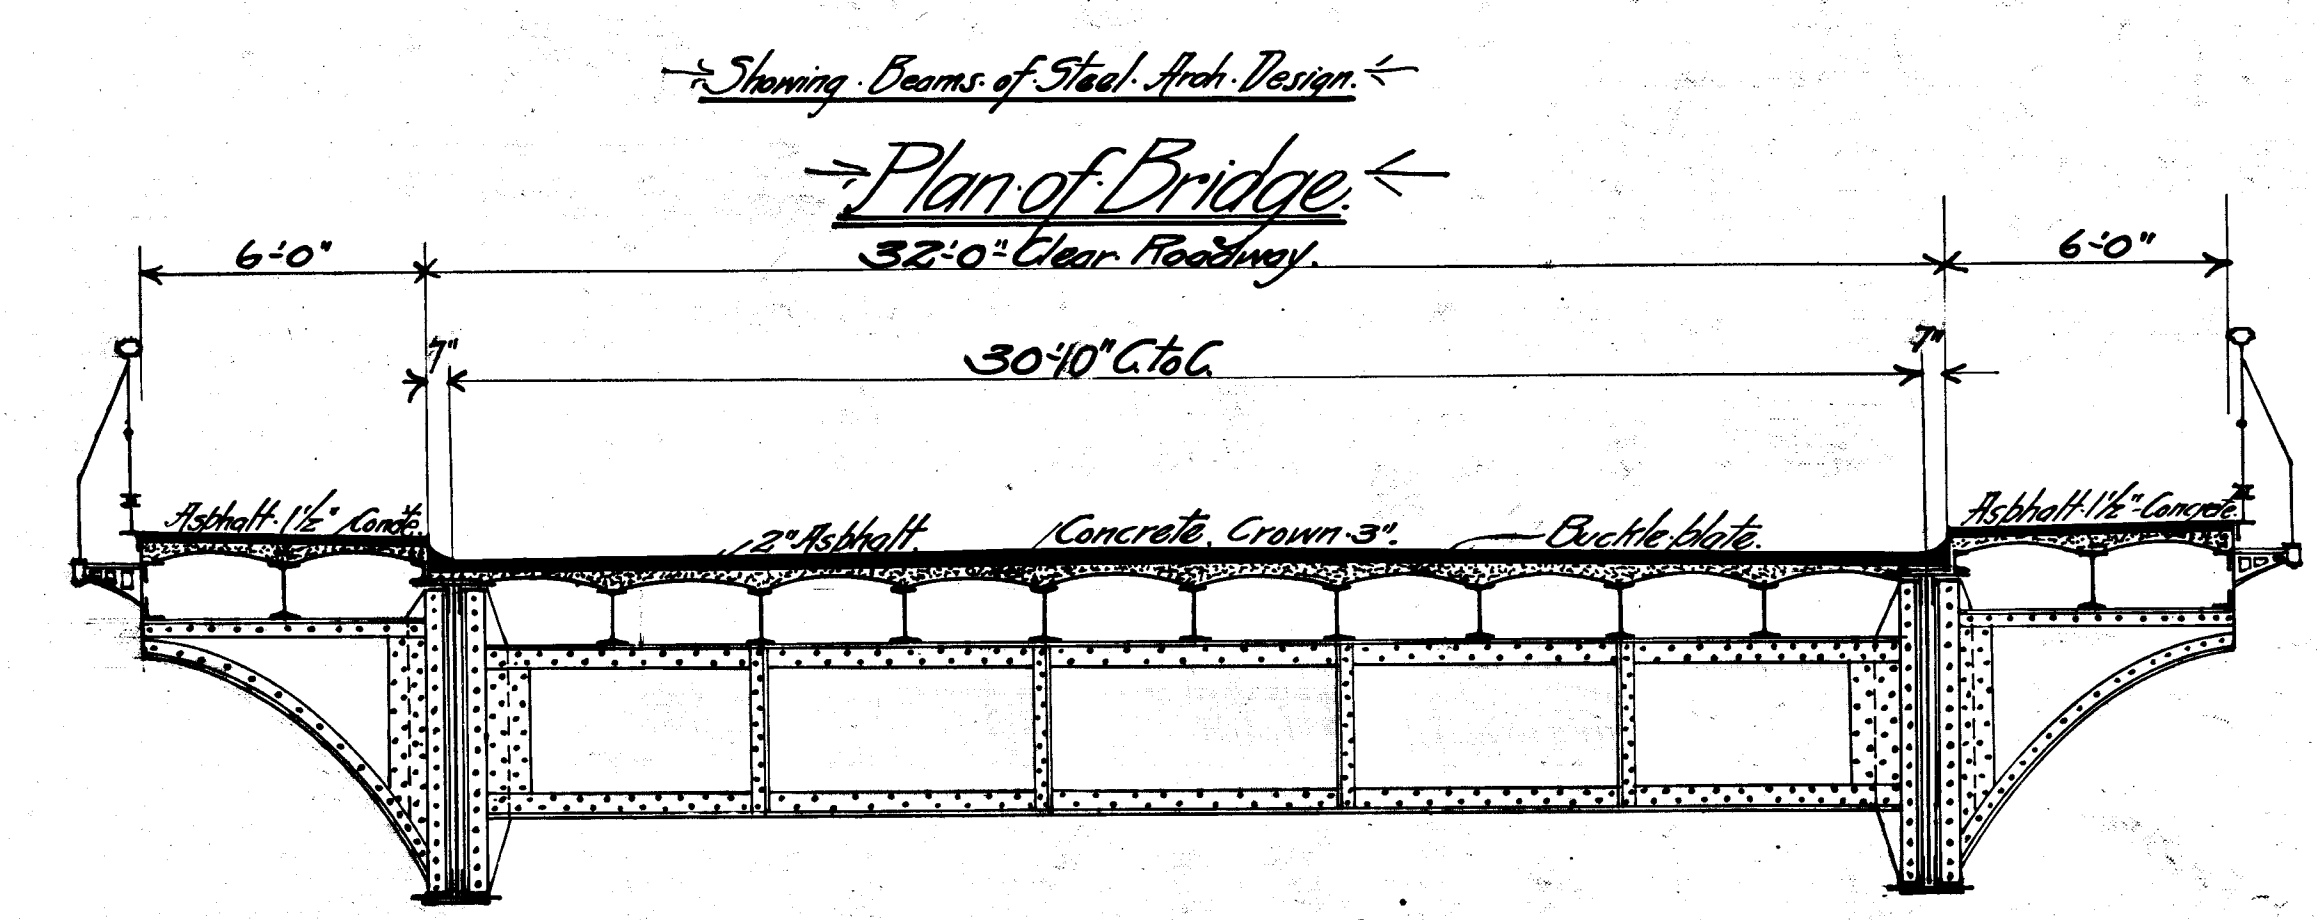

→ Cross Section with Buckle Plate Floor ←

PLAN "B"
 → Design of Steel Arch Bridge ←
 → over ←
 → Park River at Broad Street ←
 → City of Hartford, Conn. ←

— The Berlin Iron Bridge Co. —
 — East Berlin, Conn. —
 — 2630 - David W. 22746 —