


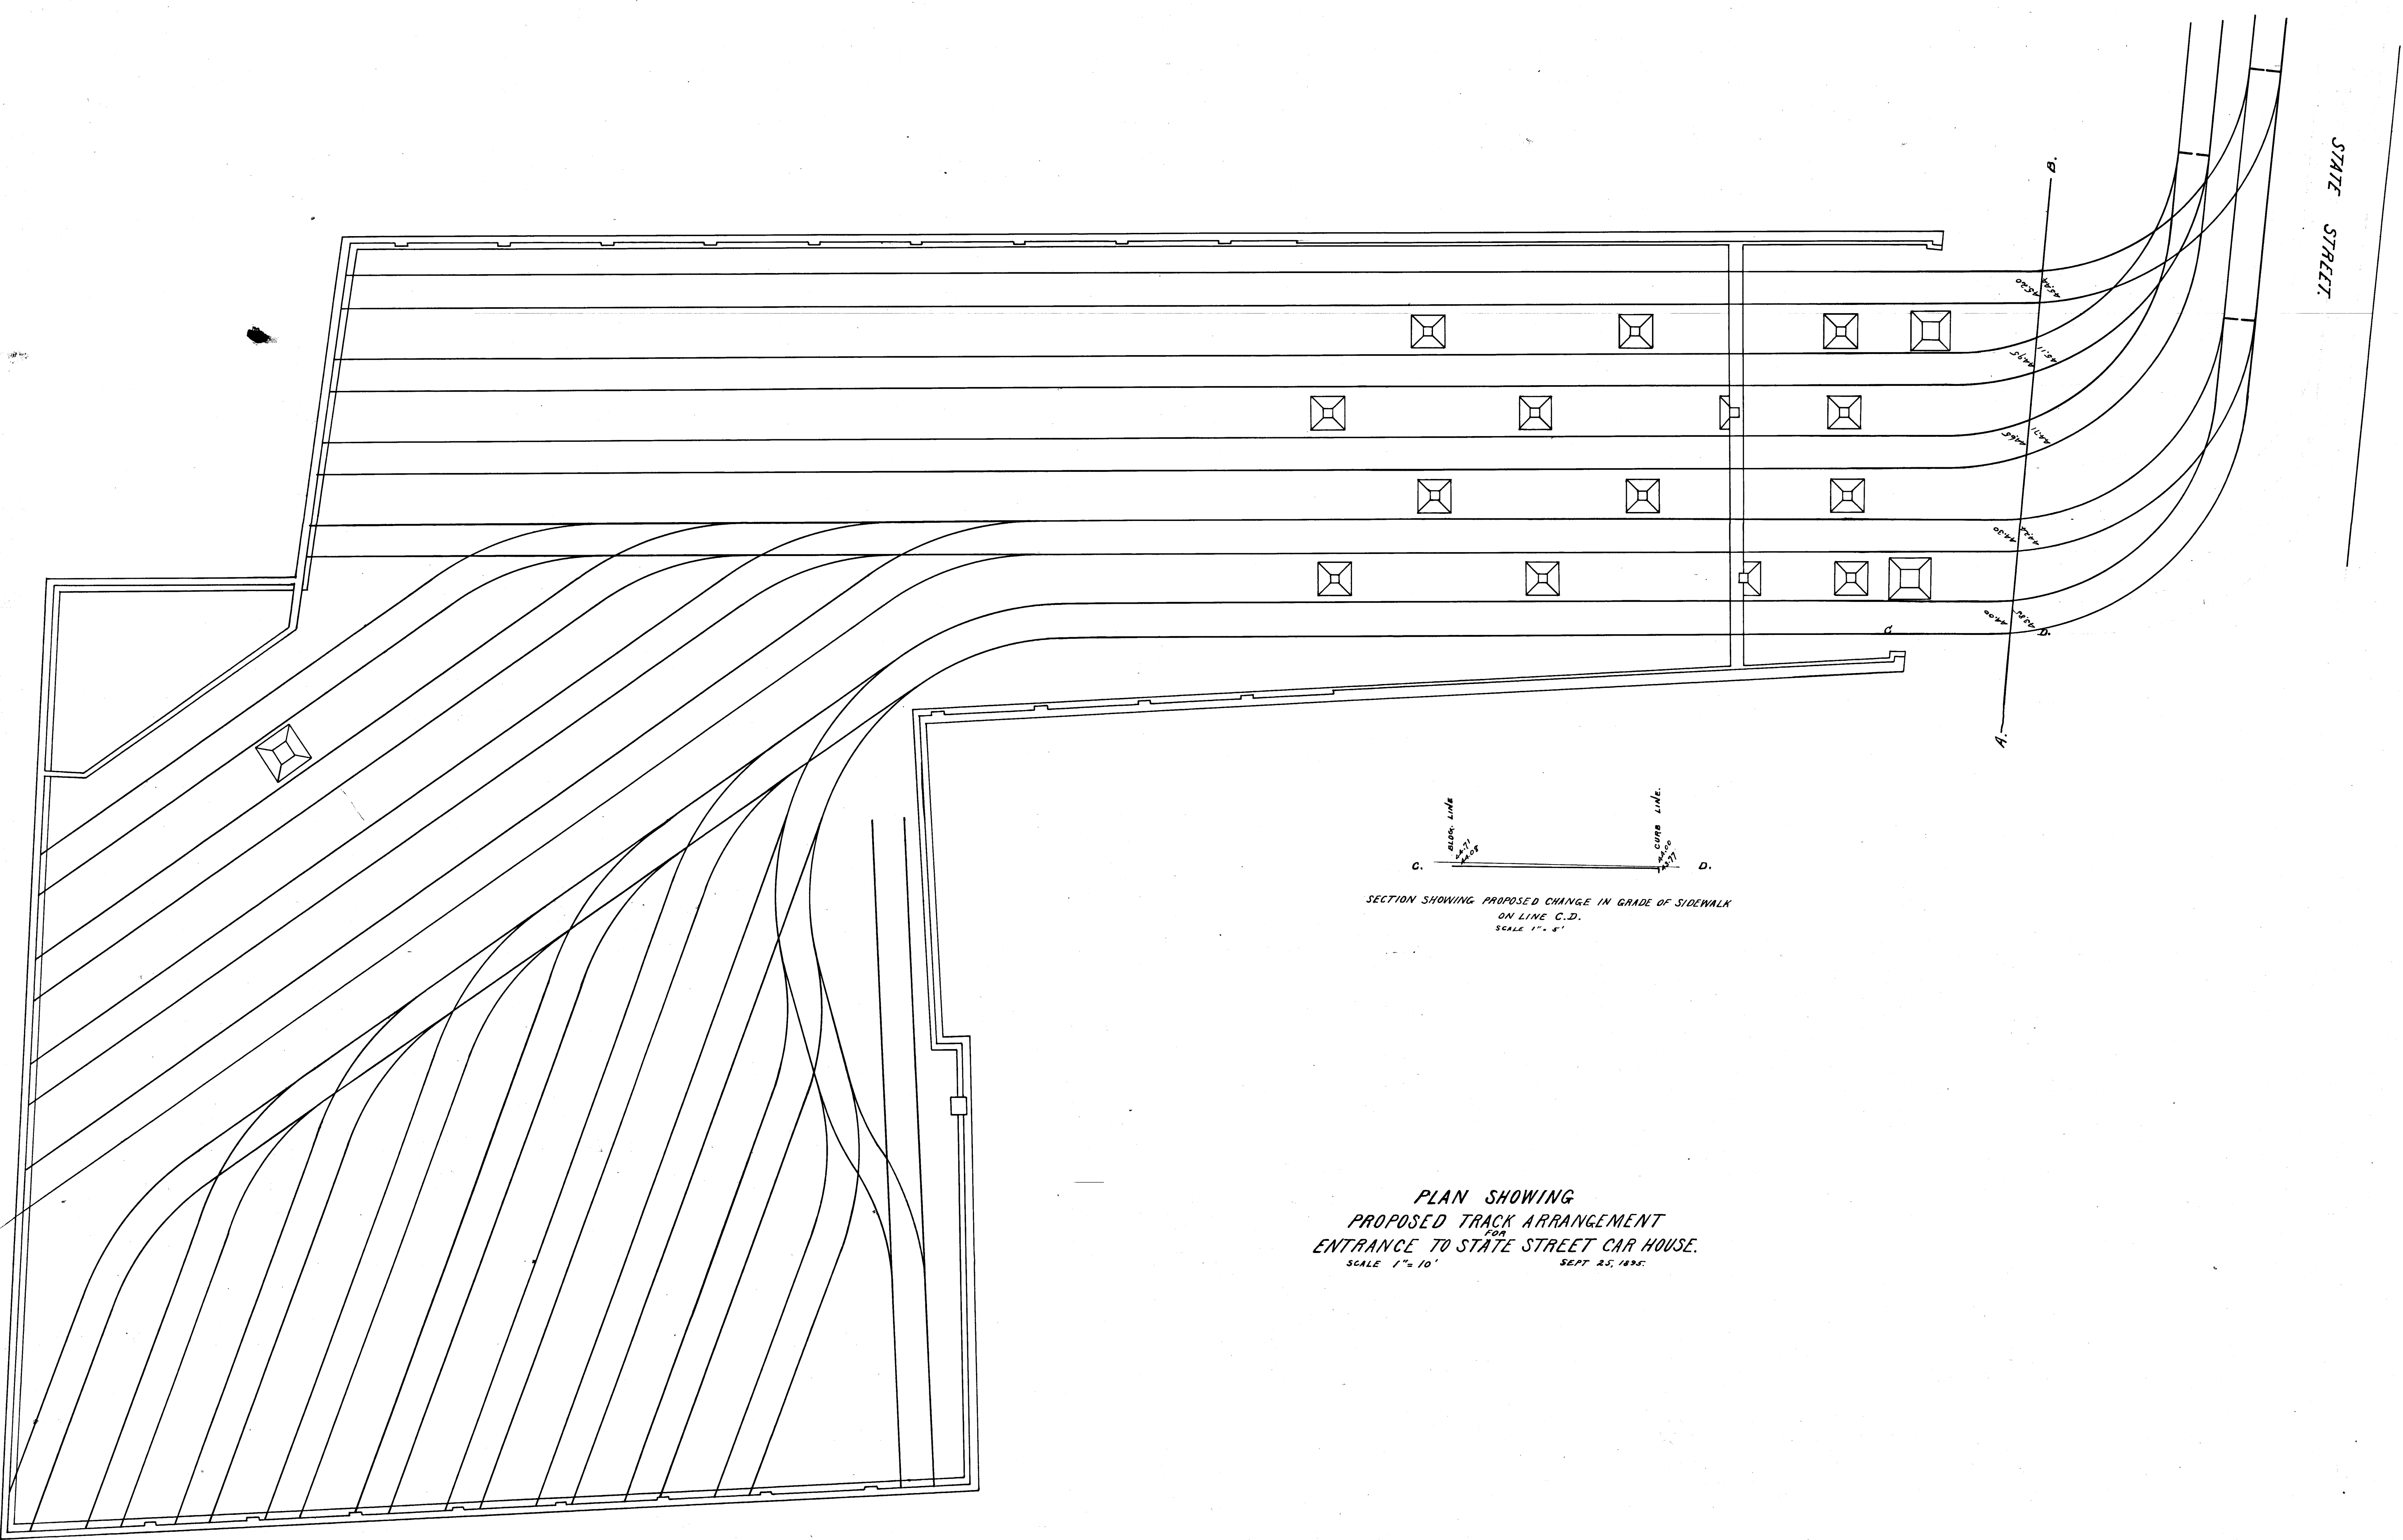

PLAN SHOWING
PROPOSED TRACK ARRANGEMENT
ENTRANCE TO STATE STREET CAR HOUSE.
SCALE 1" = 10' SEPT. 25, 1895.

SECTION SHOWING PROPOSED CHANGE IN GRADE OF SIDEWALK
ON LINE C.D.
SCALE 1" = 6'