


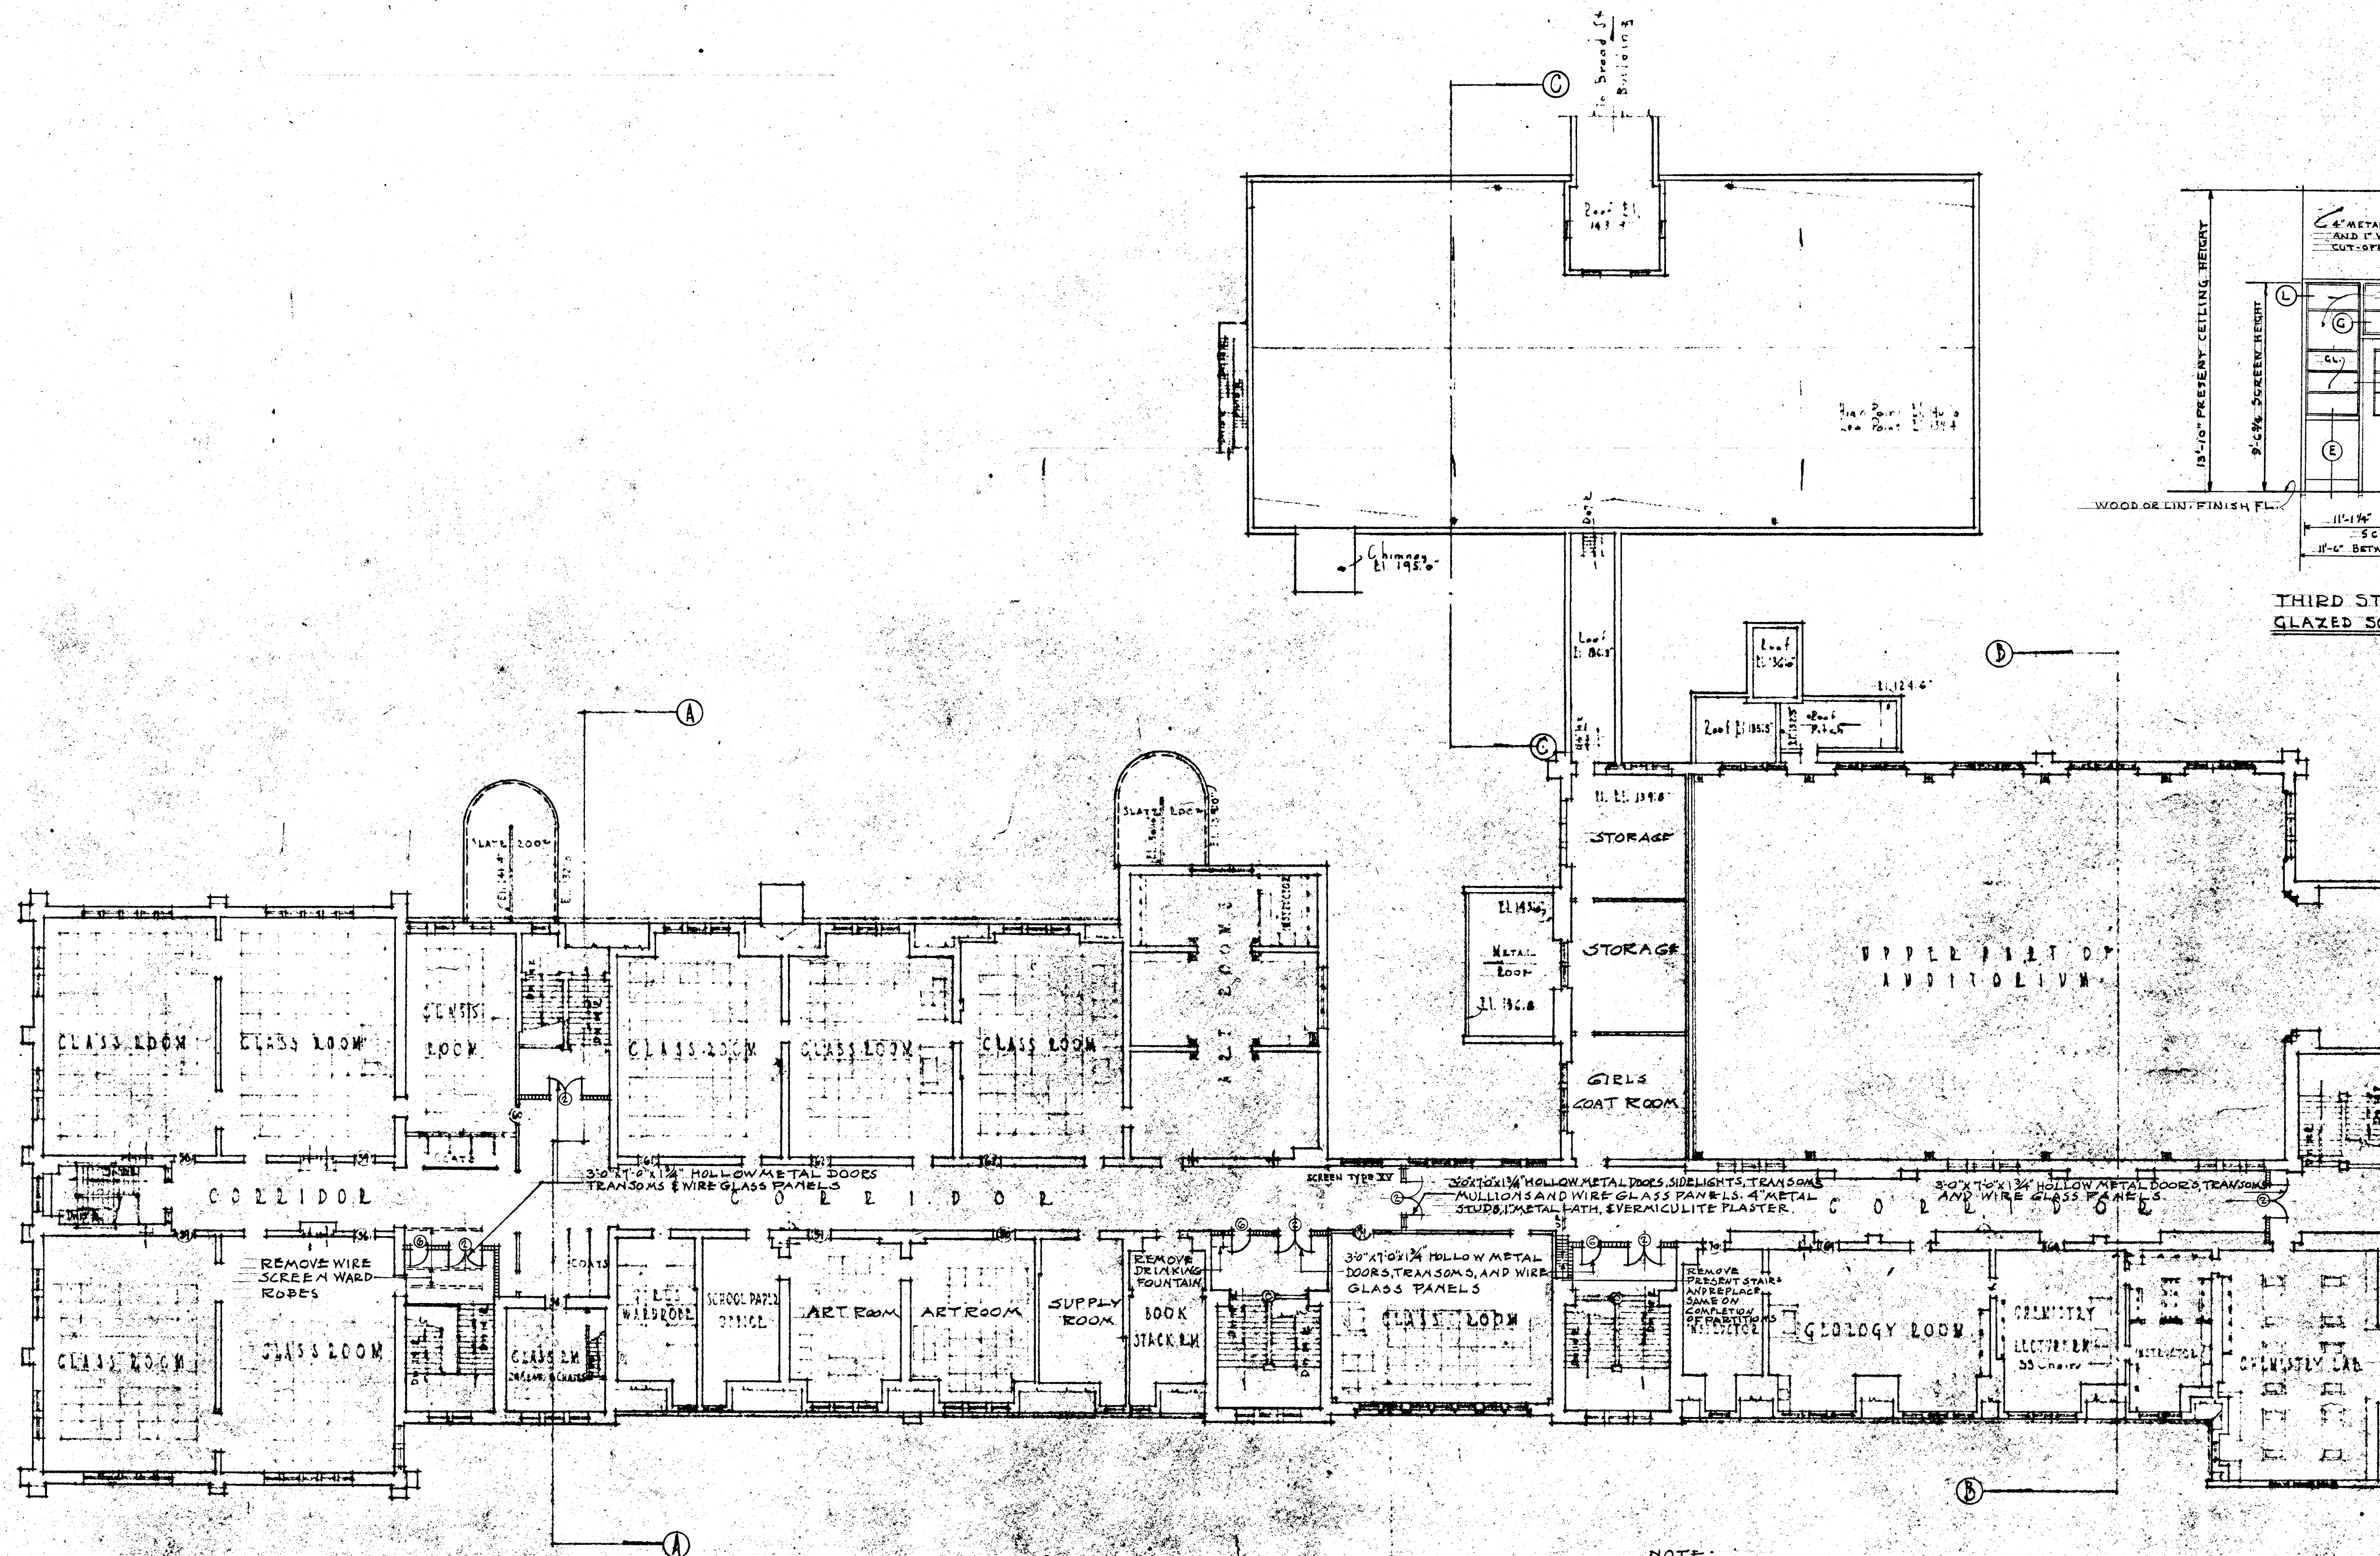

DETAILS OF CORRIDOR CUT-OFF SCREEN
SEE SHEETS SA-10 FOR FURTHER SCALE 1/4" = 1'-0"
DETAILS FOR SCREENS WHICH ARE TYPICAL.

NOTE:
HOLLOW METAL SCREENS CONSTRUCTION TO GO DOWN THROUGH WOOD FLOOR AND SCREWS AND FASTEN ONTO STRUCTURAL FLOOR SLAB.

NOTE:
CONTRACTOR AND ALL SUB-CONTRACTORS ARE REQUIRED TO VERIFY ALL DIMENSIONS AND CONDITIONS AT THE JOB BEFORE COMMENCING ANY FABRICATION OR WORK.

LEGEND

4" METAL STUDS 16" O.C. 1" METAL LATH AND VERMICULITE PLASTER

CITY OF HARTFORD, CONNECTICUT DEPARTMENT OF ENGINEERING			
ALTERATIONS HARTFORD PUBLIC HIGH SCHOOL 39 HOPKINS STREET HOPKINS ST. BUILDING			
SUBMITTED DIVISION ENGINEER DESIGN	RECOMMENDED CITY ENGINEER DRAWN D.A.G.	APPROVED CITY ENGINEER DAYBOOK NO. 09097 D	DATE JANUARY 29, 1931